


The drawing is copyright © Eight One Two Architects Ltd. If in doubt, ASK. Drawing measurements shall not be obtained from scaling from the drawing. All dimensions are to be site verified prior to construction. Any discrepancies are to be reported to Eight One Two Architects Ltd immediately. This drawing is to be read in conjunction with all associated drawings and specifications including all relevant sub-consultants information.

Notes


PLANNING

0 500 1000 1500 2000 2500mm SCALE 1:50

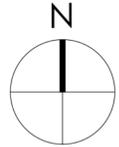


Note: Surrounding contextual buildings and information are based on received ordinance survey drawings and are shown for illustrative purposes only. assumed site boundary is subject to confirmation to legal confirmation.


Note: Information is based on OS map and received information and is subject to full topographical survey. Assumed site boundary and site constraints subject to legal confirmation. All legal easements and extent of existing underground services locations are subject to confirmation.

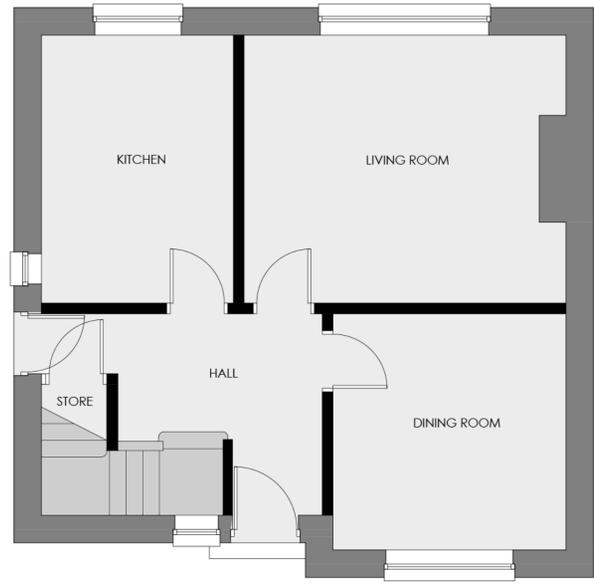

GROUND FLOOR LAYOUT\_ AS EXISTING\_ Scale 1.50

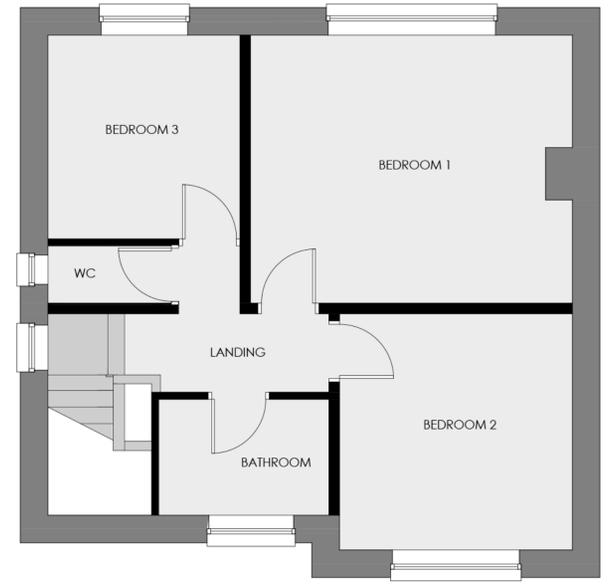

FIRST FLOOR LAYOUT\_ AS EXISTING\_ Scale 1.50

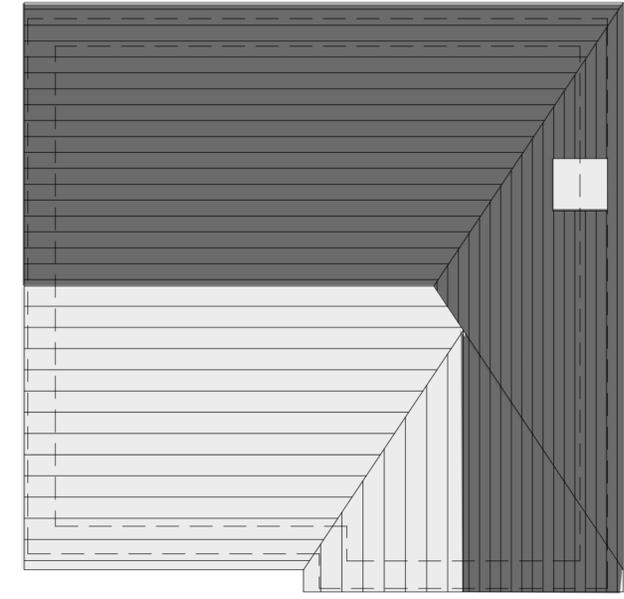

ROOF LAYOUT\_ AS EXISTING\_ Scale 1.50

Rev. Date. Amendment. By. Apr'd.

Eight OneTwo Architects

Tel. +44 [0]7761 570735 Email. mail@eightonetwo.co.uk www.eightonetwo.co.uk Studio A5, Brooke's Mill, Armitage Bridge, Huddersfield, HD4 7NR

Drawing Status\_ PLANNING

Client\_ C/O EIGHT ONE TWO ARCHITECTS LTD

Project\_ 70 MANCHESTER ROAD, SLAITHWAITE, HUDDERSFIELD

Drawing Title\_ AS EXISTING FLOOR PLANS

Drawing Scale\_ 1.50 Drawn By\_ SD Checked By\_ JAL

Paper Size\_ A1 Drawn Date\_ Checked Date\_

Drawing Number\_ 21\_809 110