
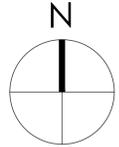



Notes

PLANNING

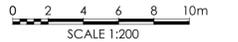


Note: Surrounding contextual buildings and information are based on received ordinance survey drawings and are shown for illustrative purposes only. assumed site boundary is subject to confirmation to legal confirmation


Note: Information is based on OS map and received information and is subject to full topographical survey. Assumed site boundary and site constraints subject to legal confirmation. All legal easements and extent of existing underground services locations are subject to confirmation.

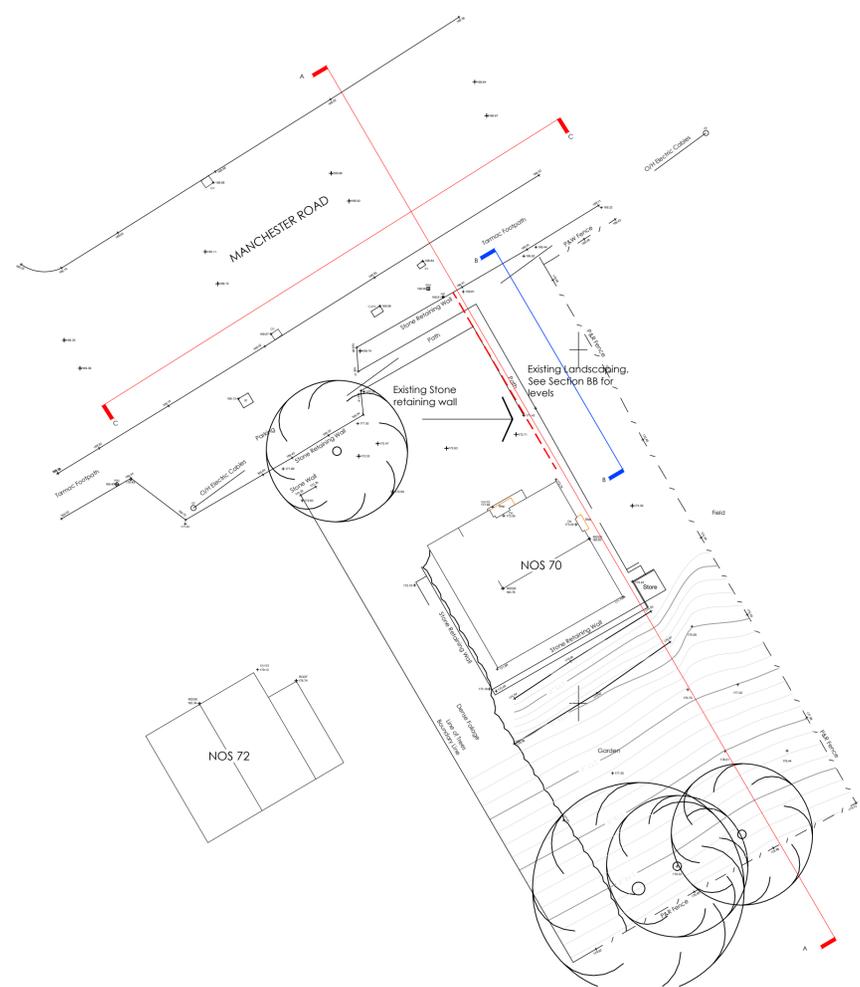

SITE PLAN AS EXISTING

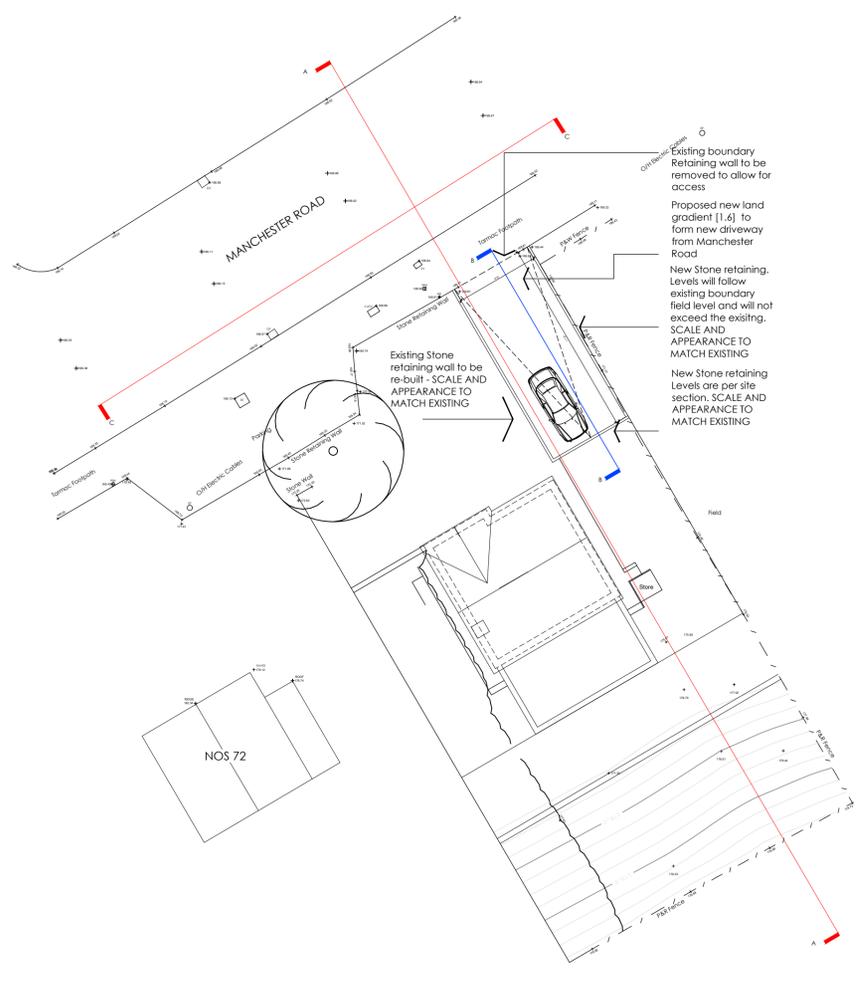


SITE PLAN AS PROPOSED

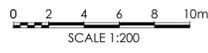

Existing boundary Retaining wall to be removed to allow for access
 Proposed new land gradient (1.6) to form new driveway from Manchester Road
 New Stone retaining. Levels will follow existing boundary field level and will not exceed the existing. SCALE AND APPEARANCE TO MATCH EXISTING
 New Stone retaining Levels are per site section. SCALE AND APPEARANCE TO MATCH EXISTING



SITE SECTION CC AS EXISTING

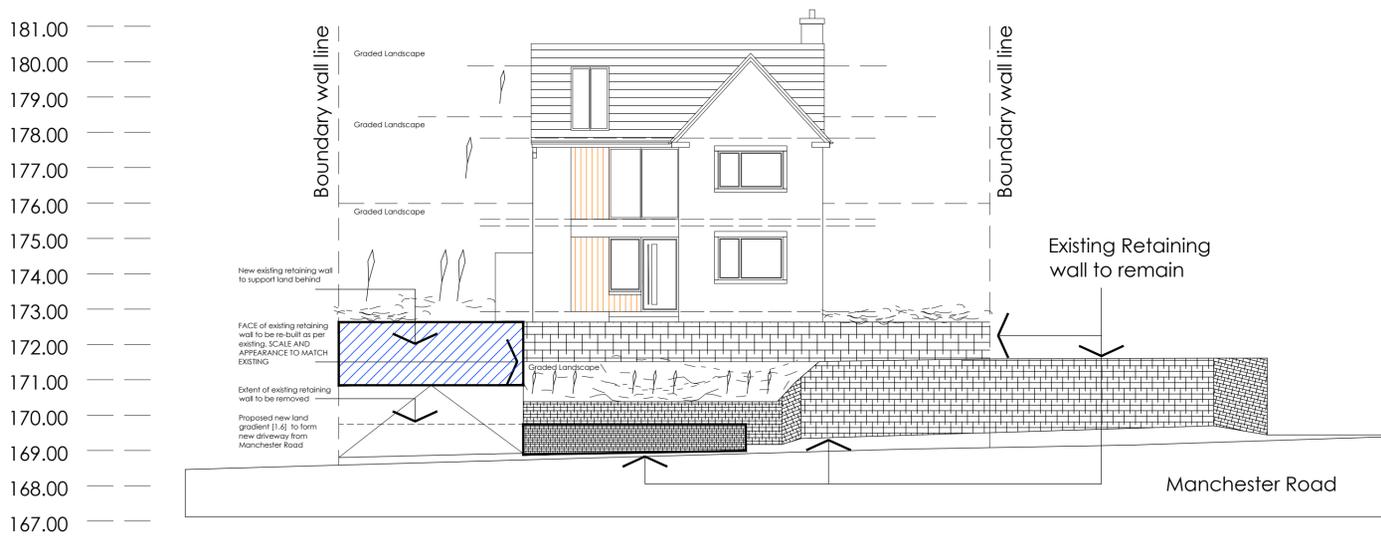

SITE SECTION CC AS PROPOSED



B	04/12/23	Section CC updated	Jat	Jat
A	14/10/23	Retaining Wall details added	Jat	Jat
Rev.	Date	Amendments	By	App'd

Eight OneTwo Architects

Tel: +44 (0)7761 570735
 Email: mail@eightonetwo.co.uk
 www.eightonetwo.co.uk
 Studio A5, Brooke's Mill, Armitage Bridge, Huddersfield, HD4 7NR

Drawing Status: PLANNING

Client: C/O EIGHT ONE TWO ARCHITECTS LTD

Project: 70 MANCHESTER ROAD, SLAITHWAITE, HUDDERSFIELD

Drawing Title: AS EXISTING PROPOSED SITE PLAN / SITE SECTION CC

Drawing Scale: 1:100 1:200
 Drawn By: Jat
 Checked By: Jat

Paper Size: A1
 Drawn Date:
 Checked Date:

Drawing Number: 21_809_118 A