


The drawing is copyright © Eight One Two Architects Ltd. If in doubt... ASK.
 Drawing measurements shall not be obtained from scaling from the drawing. All dimensions are to be site verified prior to construction. Any discrepancies are to be reported to Eight One Two Architects Ltd immediately. This drawing is to be read in conjunction with all associated drawings and specifications including all relevant sub-consultants information.

Notes_

PLANNING

0 500 1000 1500 2000 2500mm
 SCALE 1:50

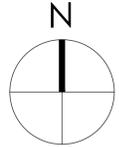

Note:
 Surrounding contextual buildings and information are based on received ordinance survey drawings and are shown for illustrative purposes only. assumed site boundary is subject to confirmation to legal confirmation.


Note:
 Information is based on OS map and received information and is subject to full topographical survey.
 Assumed site boundary and site constraints subject to legal confirmation.
 All legal easements and extent of existing underground services locations are subject to confirmation.




FRONT ELEVATION_
 AS PROPOSED
 Scale 1.50



LH GABLE ELEVATION_
 AS PROPOSED
 Scale 1.50

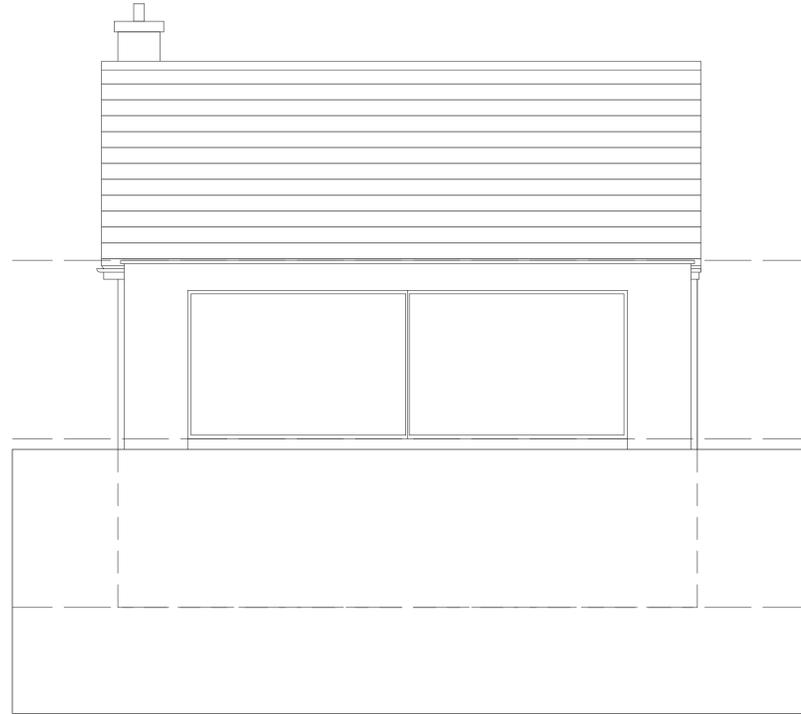

REAR ELEVATION_
 AS PROPOSED
 Scale 1.50

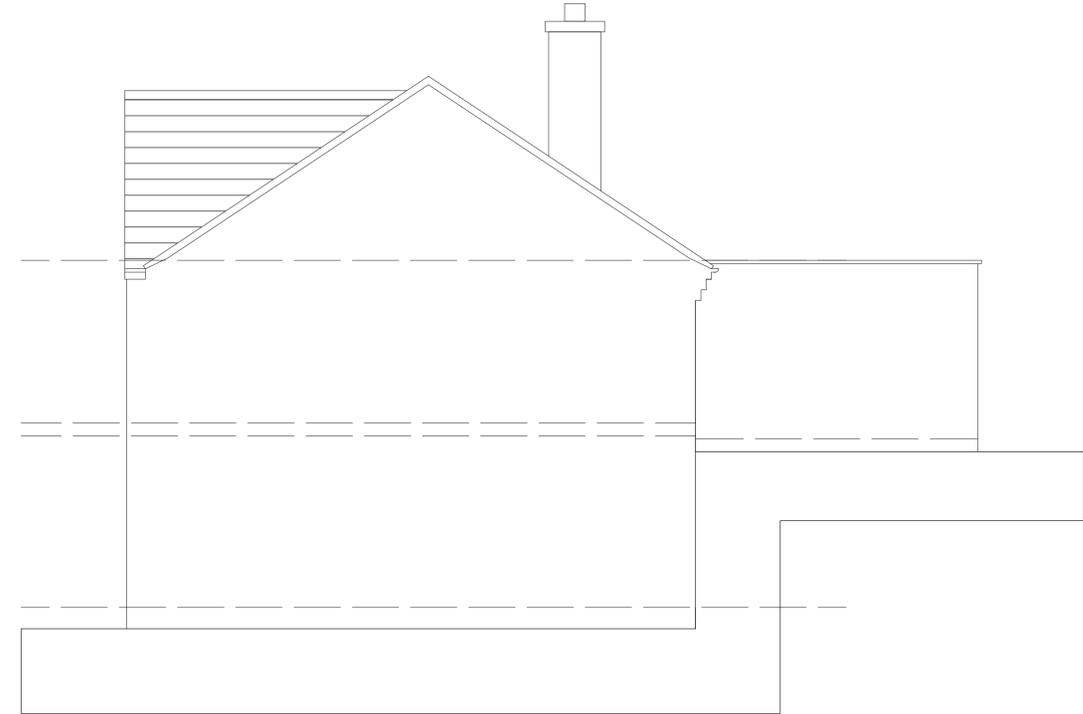

RH GABLE ELEVATION_
 AS PROPOSED
 Scale 1.50

A_	06/12/23	Gable end updated	Jat.	Jat.
Rev.	Date	Amendment	By	App'd

Eight OneTwo Architects

Tel_ +44 (0)7761 570735
 Email_ mail@eightonetwo.co.uk
 www_ eightonetwo.co.uk
 Studio A5_Brooke's Mill_Armitage Bridge_Huddersfield_HD4 7NR

Drawing Status_
 PLANNING

Client_
 C/O EIGHT ONE TWO ARCHITECTS LTD

Project_
 70 MANCHESTER ROAD_ SLAITHWAITE_ HUDDERSFIELD

Drawing Title_
 AS PROPOSED ELEVATIONS

Drawing Scale_ 1.50
 Drawn By_ SD
 Checked By_ Jat

Paper Size_ A1
 Drawn Date_
 Checked Date_

Drawing Number_
 21_809 113 A