


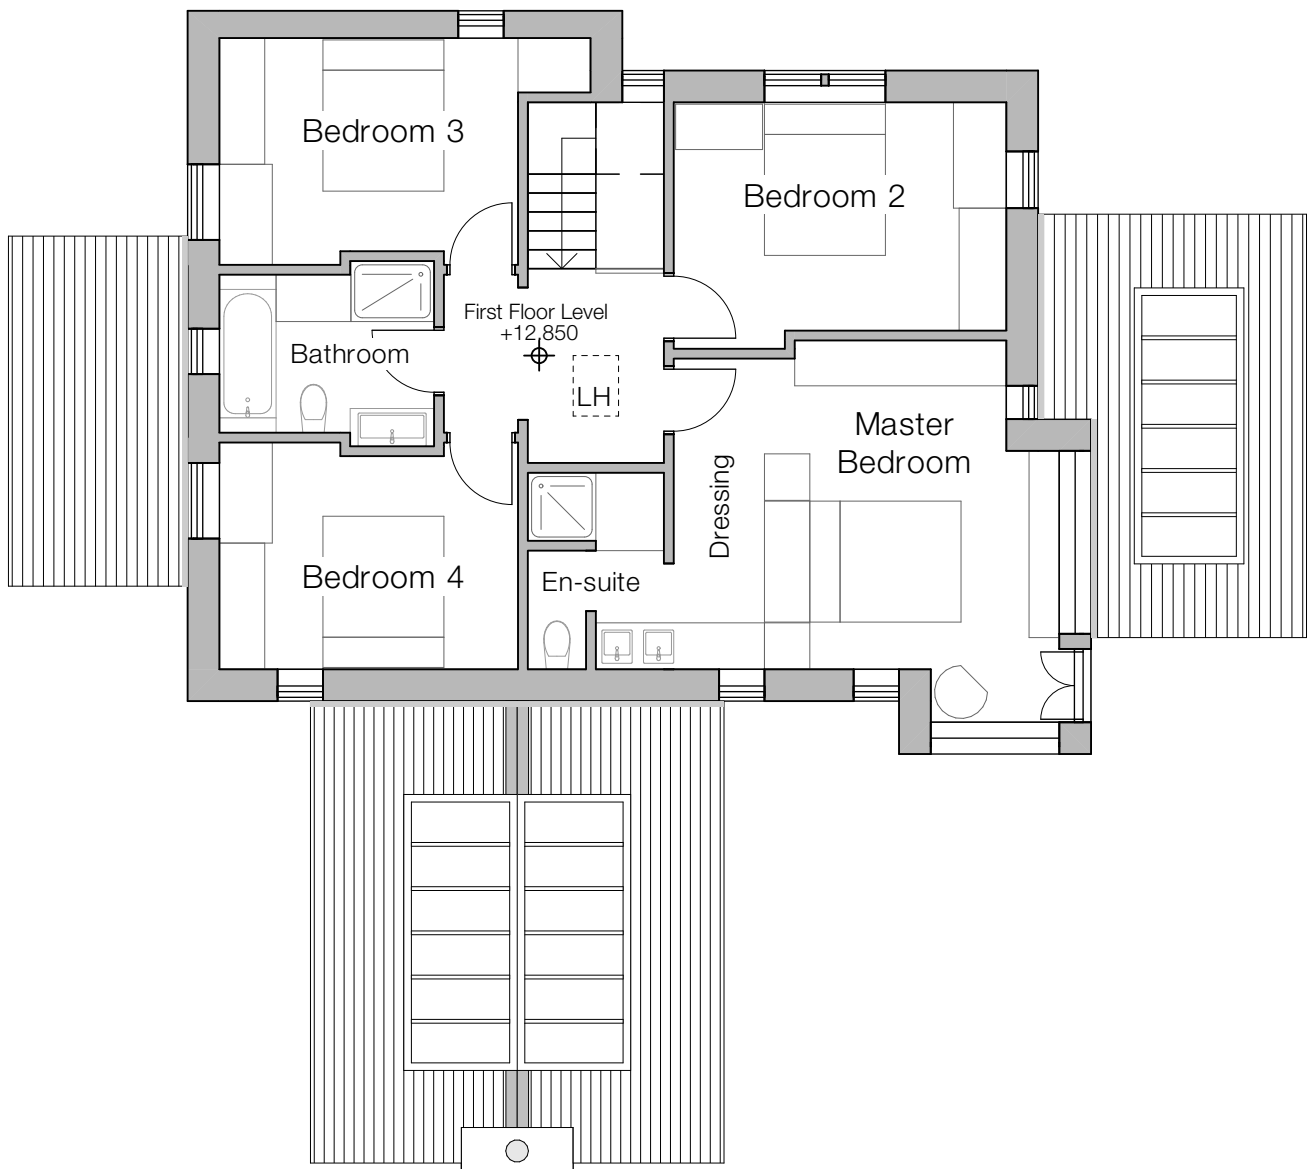

Proposed First Floor Plan - 1:100



Proposed South Elevation - 1:100




Proposed East Elevation - 1:100



Proposed North Elevation - 1:100




Proposed West Elevation - 1:100

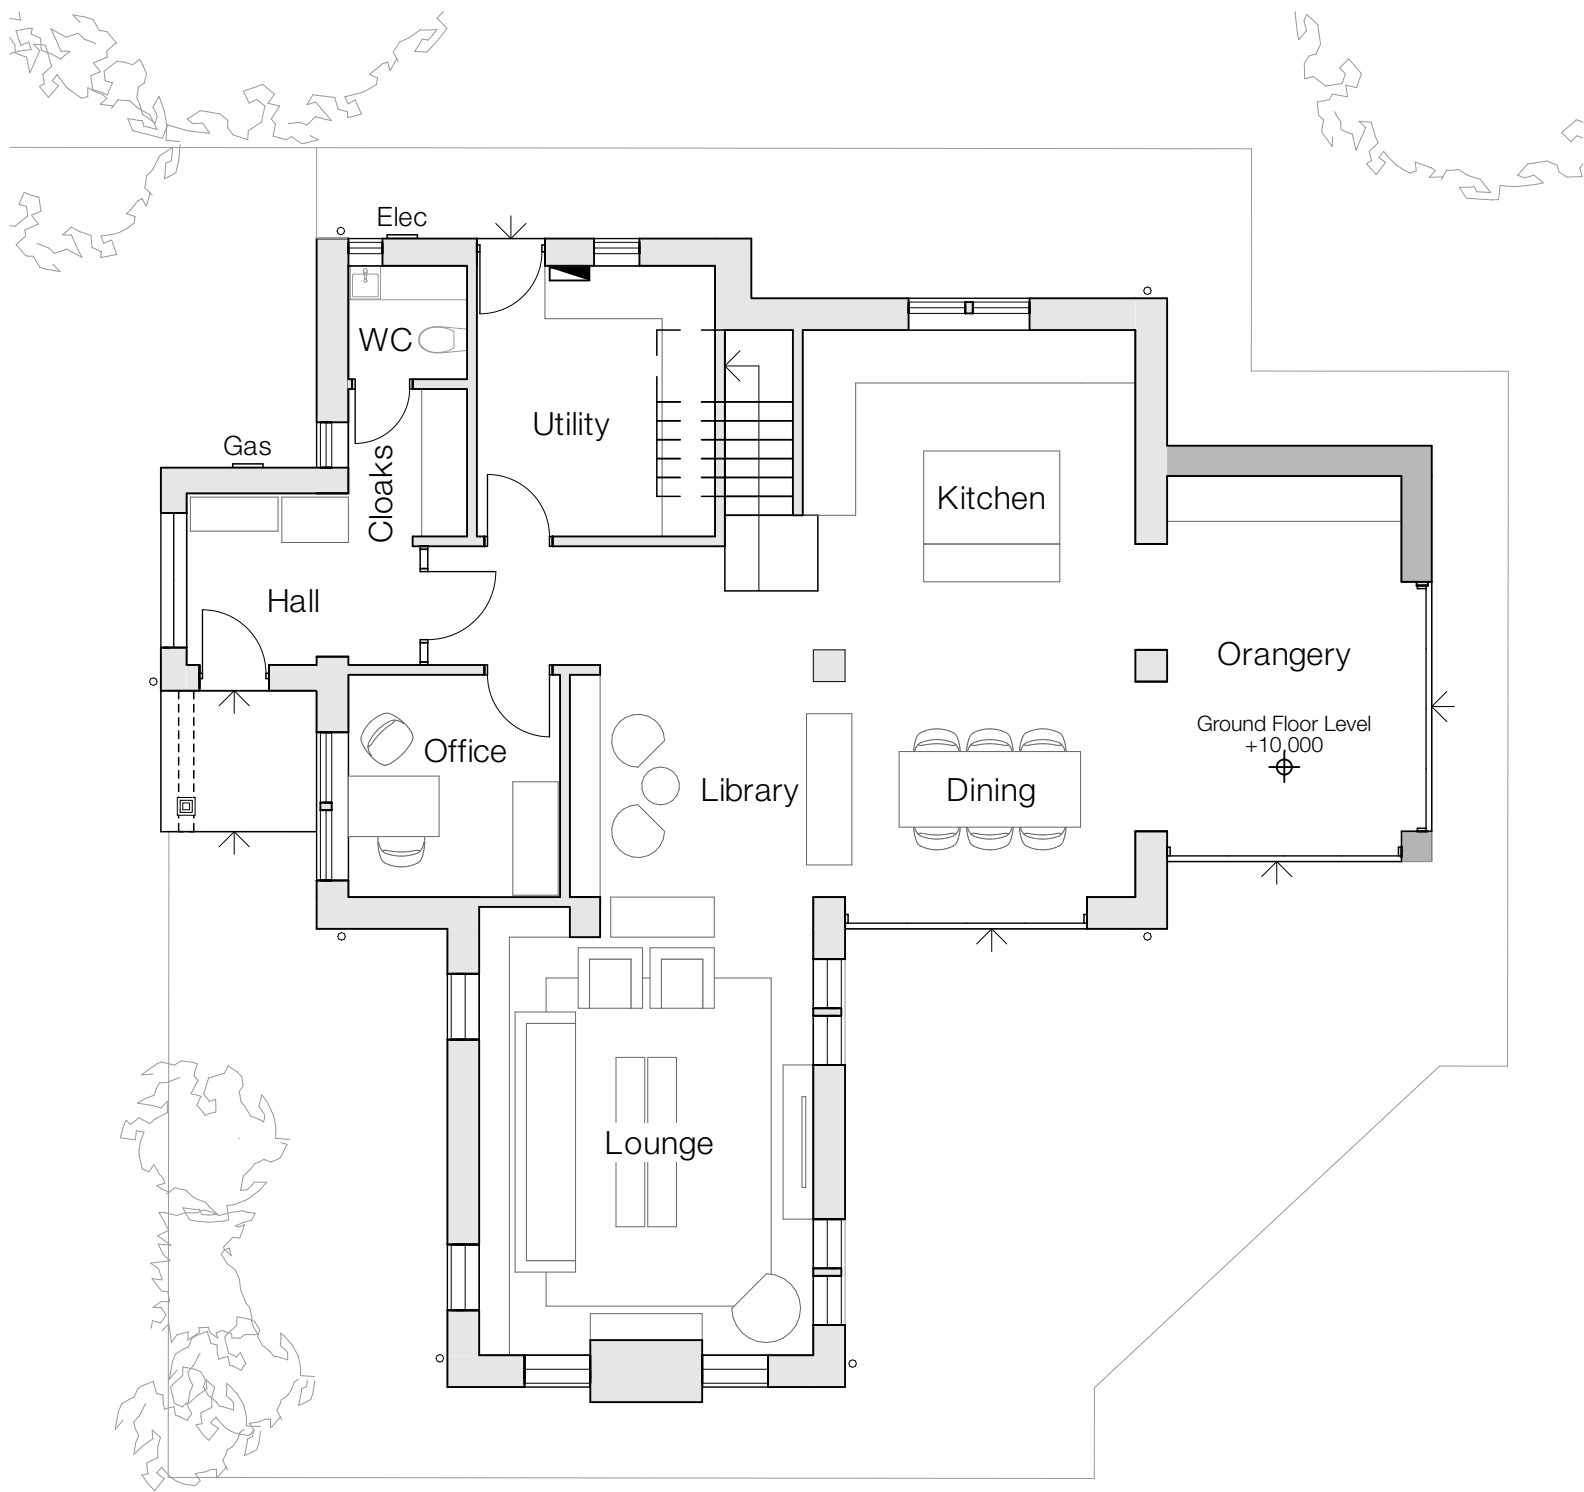

Proposed Ground Floor Plan - 1:100



Proposed Site Plan - 1:500

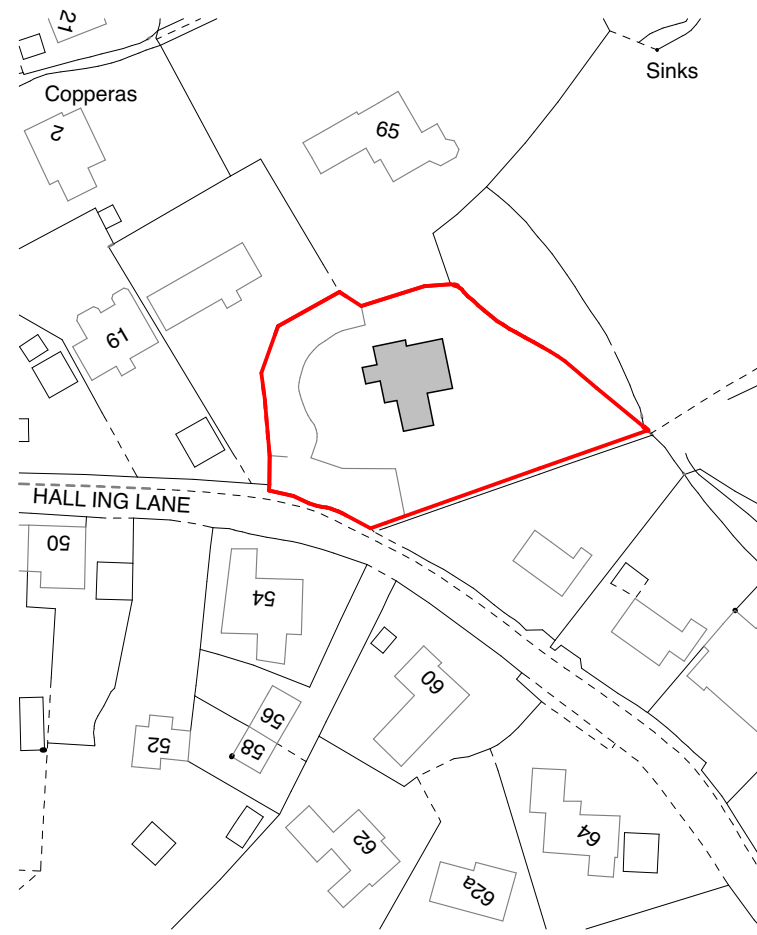


Existing OS Plan - 1:1250

Notes

Do not scale from drawing, use figured dimensions only.
All dimensions must be checked and verified on site prior to commencement of work and Architect to be notified of any discrepancies.
This drawing is intended to permit overall scheme proposals only and cannot be used for construction purposes without further information.

Rev	Description	Drawn	Date
•	Drawing created.	JPH	04.07.23
A	Elevation notation updated.	JPH	13.10.23

N

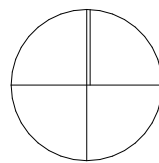

Scale 1:100 0 3000 6000mm

Scale 1:500 0 15 30m

Scale 1:1250 0 30 60m

Client
Jessica & Jason Briggs

Site Address
67 Halling Lane, Holmfirth, HD9 6QW

Project Description
Refurbishment and Extension

Status
Preliminary

Date July 2023	Drawn JPH	Checked MAL
-------------------	--------------	----------------

Drawing Proposed Plans and Elevations	Scale @ A1 1:100, 1:500, 1:1250
---	---------------------------------------

Drawing No. 3560 (0-) 05	Revision A
-----------------------------	---------------

ONE17
DESIGN

THE DYEHOUSE, ARMITAGE BRIDGE
HUDDERSFIELD, WEST YORKS HD4 7PD

T 01484 668000 E SOLUTIONS@ONE17DESIGN.COM

ONE17DESIGN.COM