

General Notes

THIS DRAWING HAS BEEN PREPARED FROM HAND MEASURED SURVEY INFORMATION AND IS FOR INFORMATION PURPOSES ONLY. DO NOT SCALE FROM DRAWING. USE FIGURED DIMENSIONS ONLY. ALL DIMENSIONS MUST BE CHECKED AND VERIFIED ON SITE PRIOR TO COMMENCEMENT OF WORK AND DESIGNER TO BE NOTIFIED OF ANY DISCREPANCIES.




Front Elevation
1:100



Side Elevation
1:100



Rear Elevation
1:100

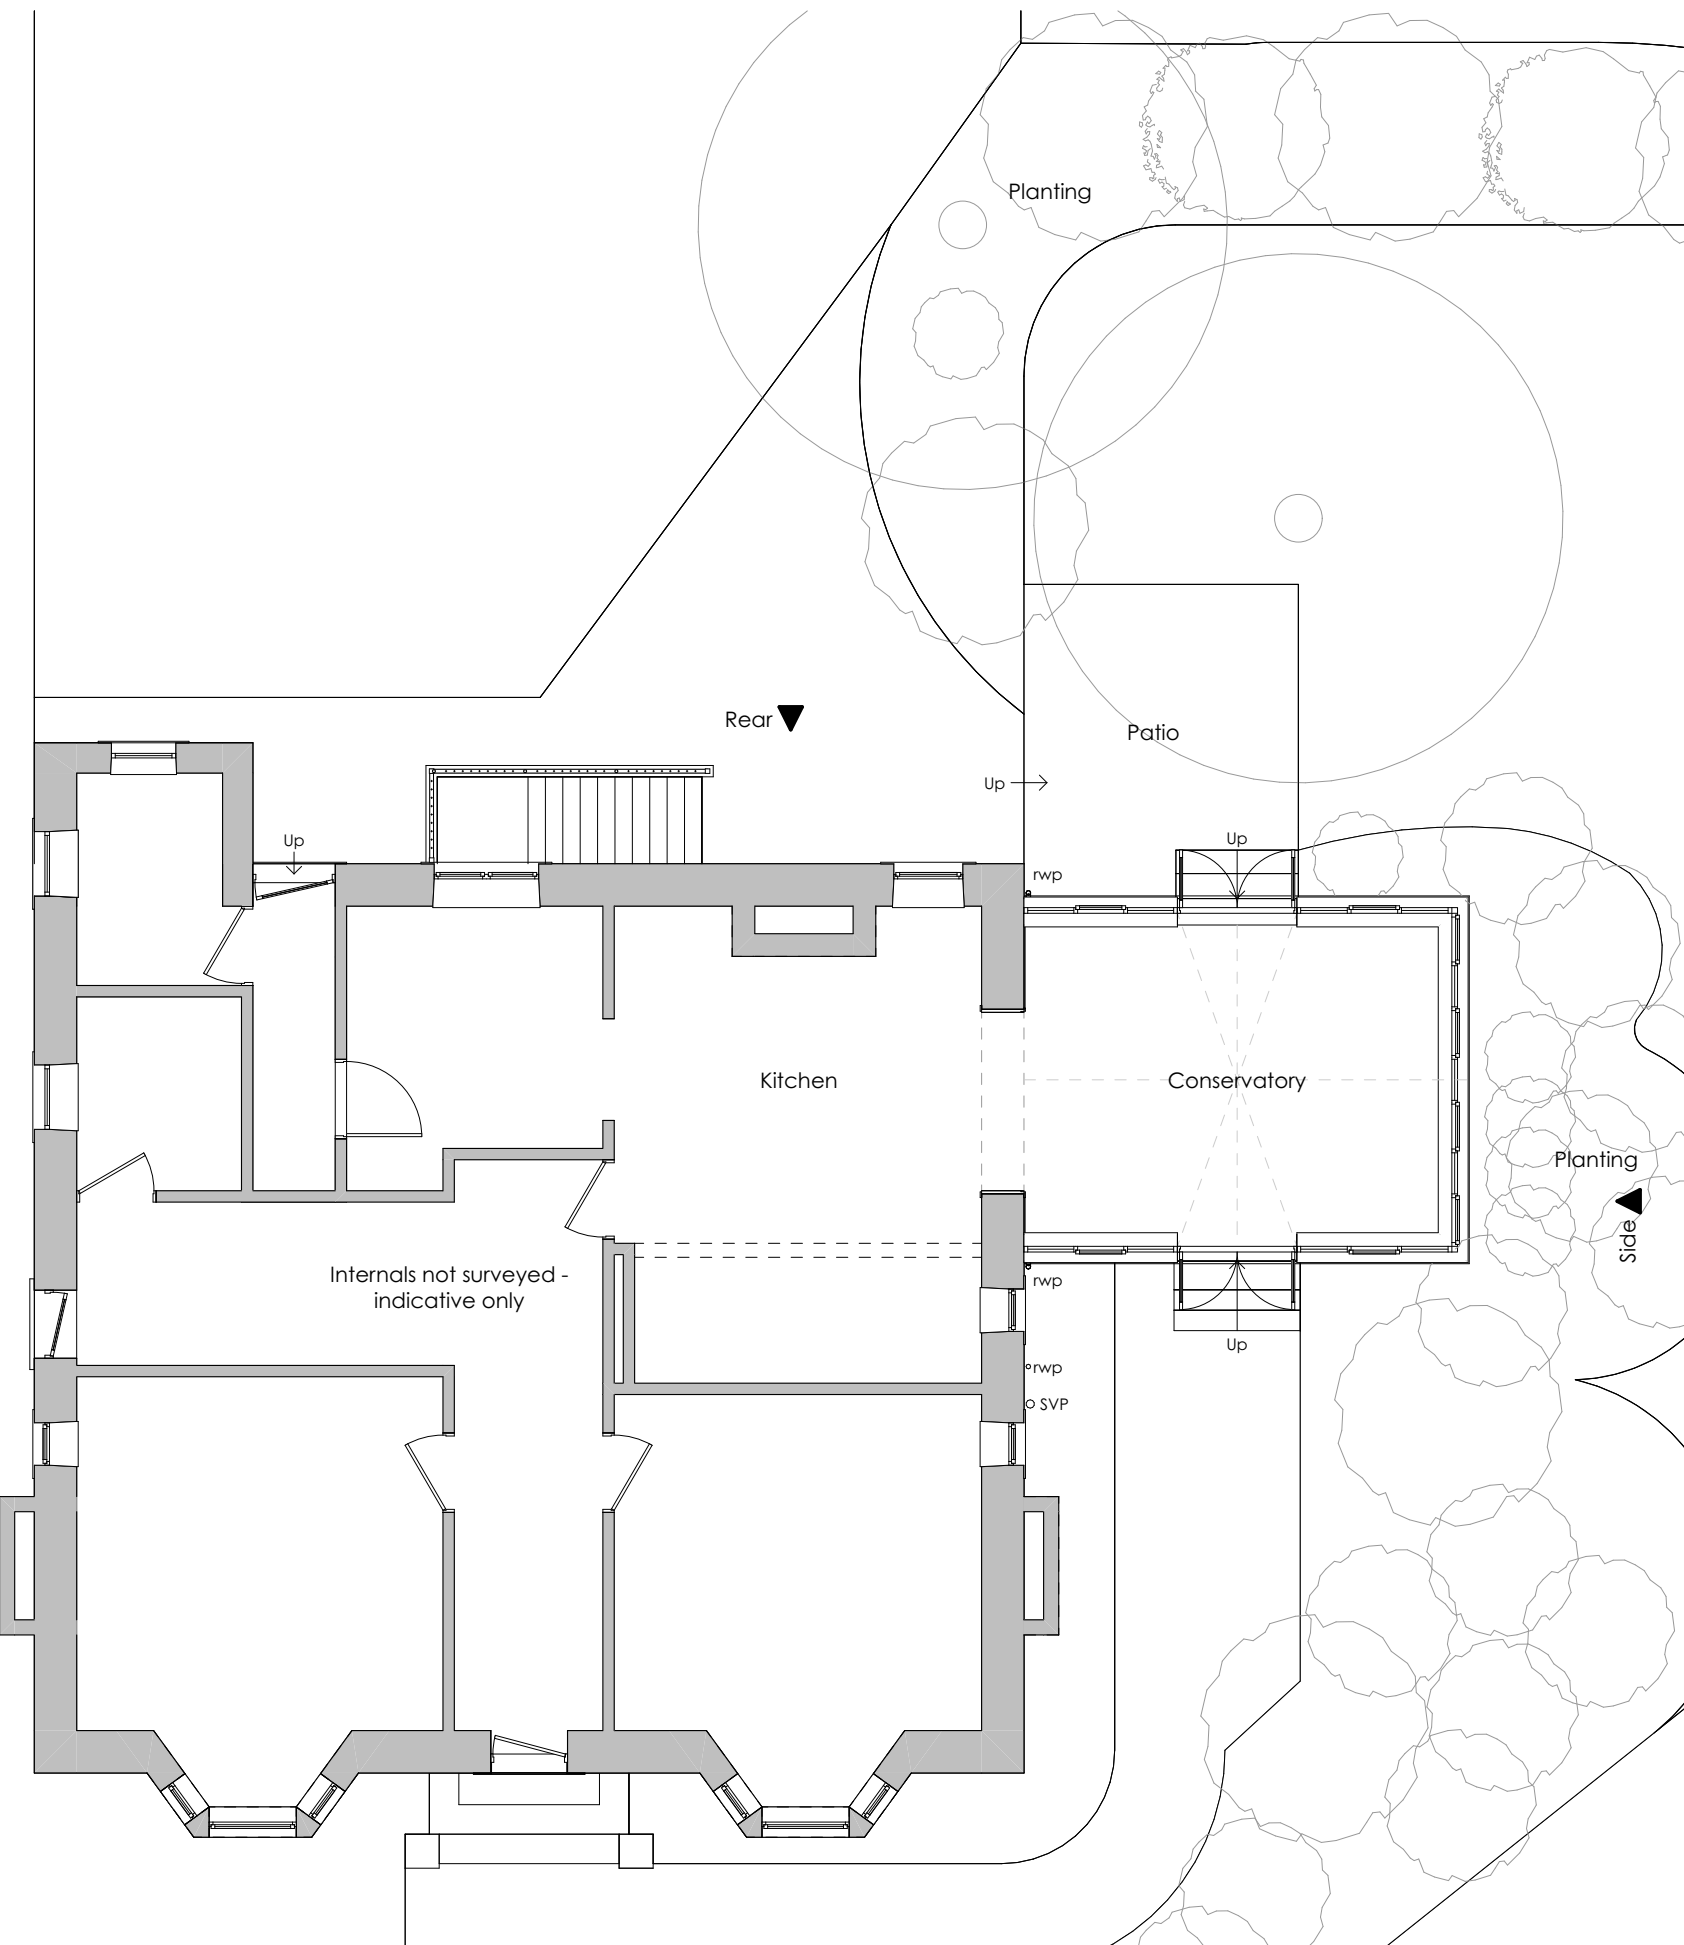

Plan
1:100



Existing - Picture 1



Existing - Picture 2



Existing - Picture 3



Existing - Picture 4

Revision	Description	Issued	Checked	Date
Client: Mr & Mrs Benson				
Project: Woodlands, Highbridge Lane, Skelmanthorpe.				
Drawing: Existing Survey				

Drawing Status:		
EXISTING		
Date: SEPT 23	Scale @ A1: 1:100	Drawn by: AB
Project No: 243	Drawing No: (0-) 01	Revision: