

General Notes

THIS DRAWING HAS BEEN PREPARED FROM HAND MEASURED SURVEY INFORMATION AND IS FOR INFORMATION PURPOSES ONLY. DO NOT SCALE FROM DRAWING. USE FIGURED DIMENSIONS ONLY. ALL DIMENSIONS MUST BE CHECKED AND VERIFIED ON SITE PRIOR TO COMMENCEMENT OF WORK AND DESIGNER TO BE NOTIFIED OF ANY DISCREPANCIES.




Front Elevation
1:100



Side Elevation
1:100



Rear Elevation
1:100

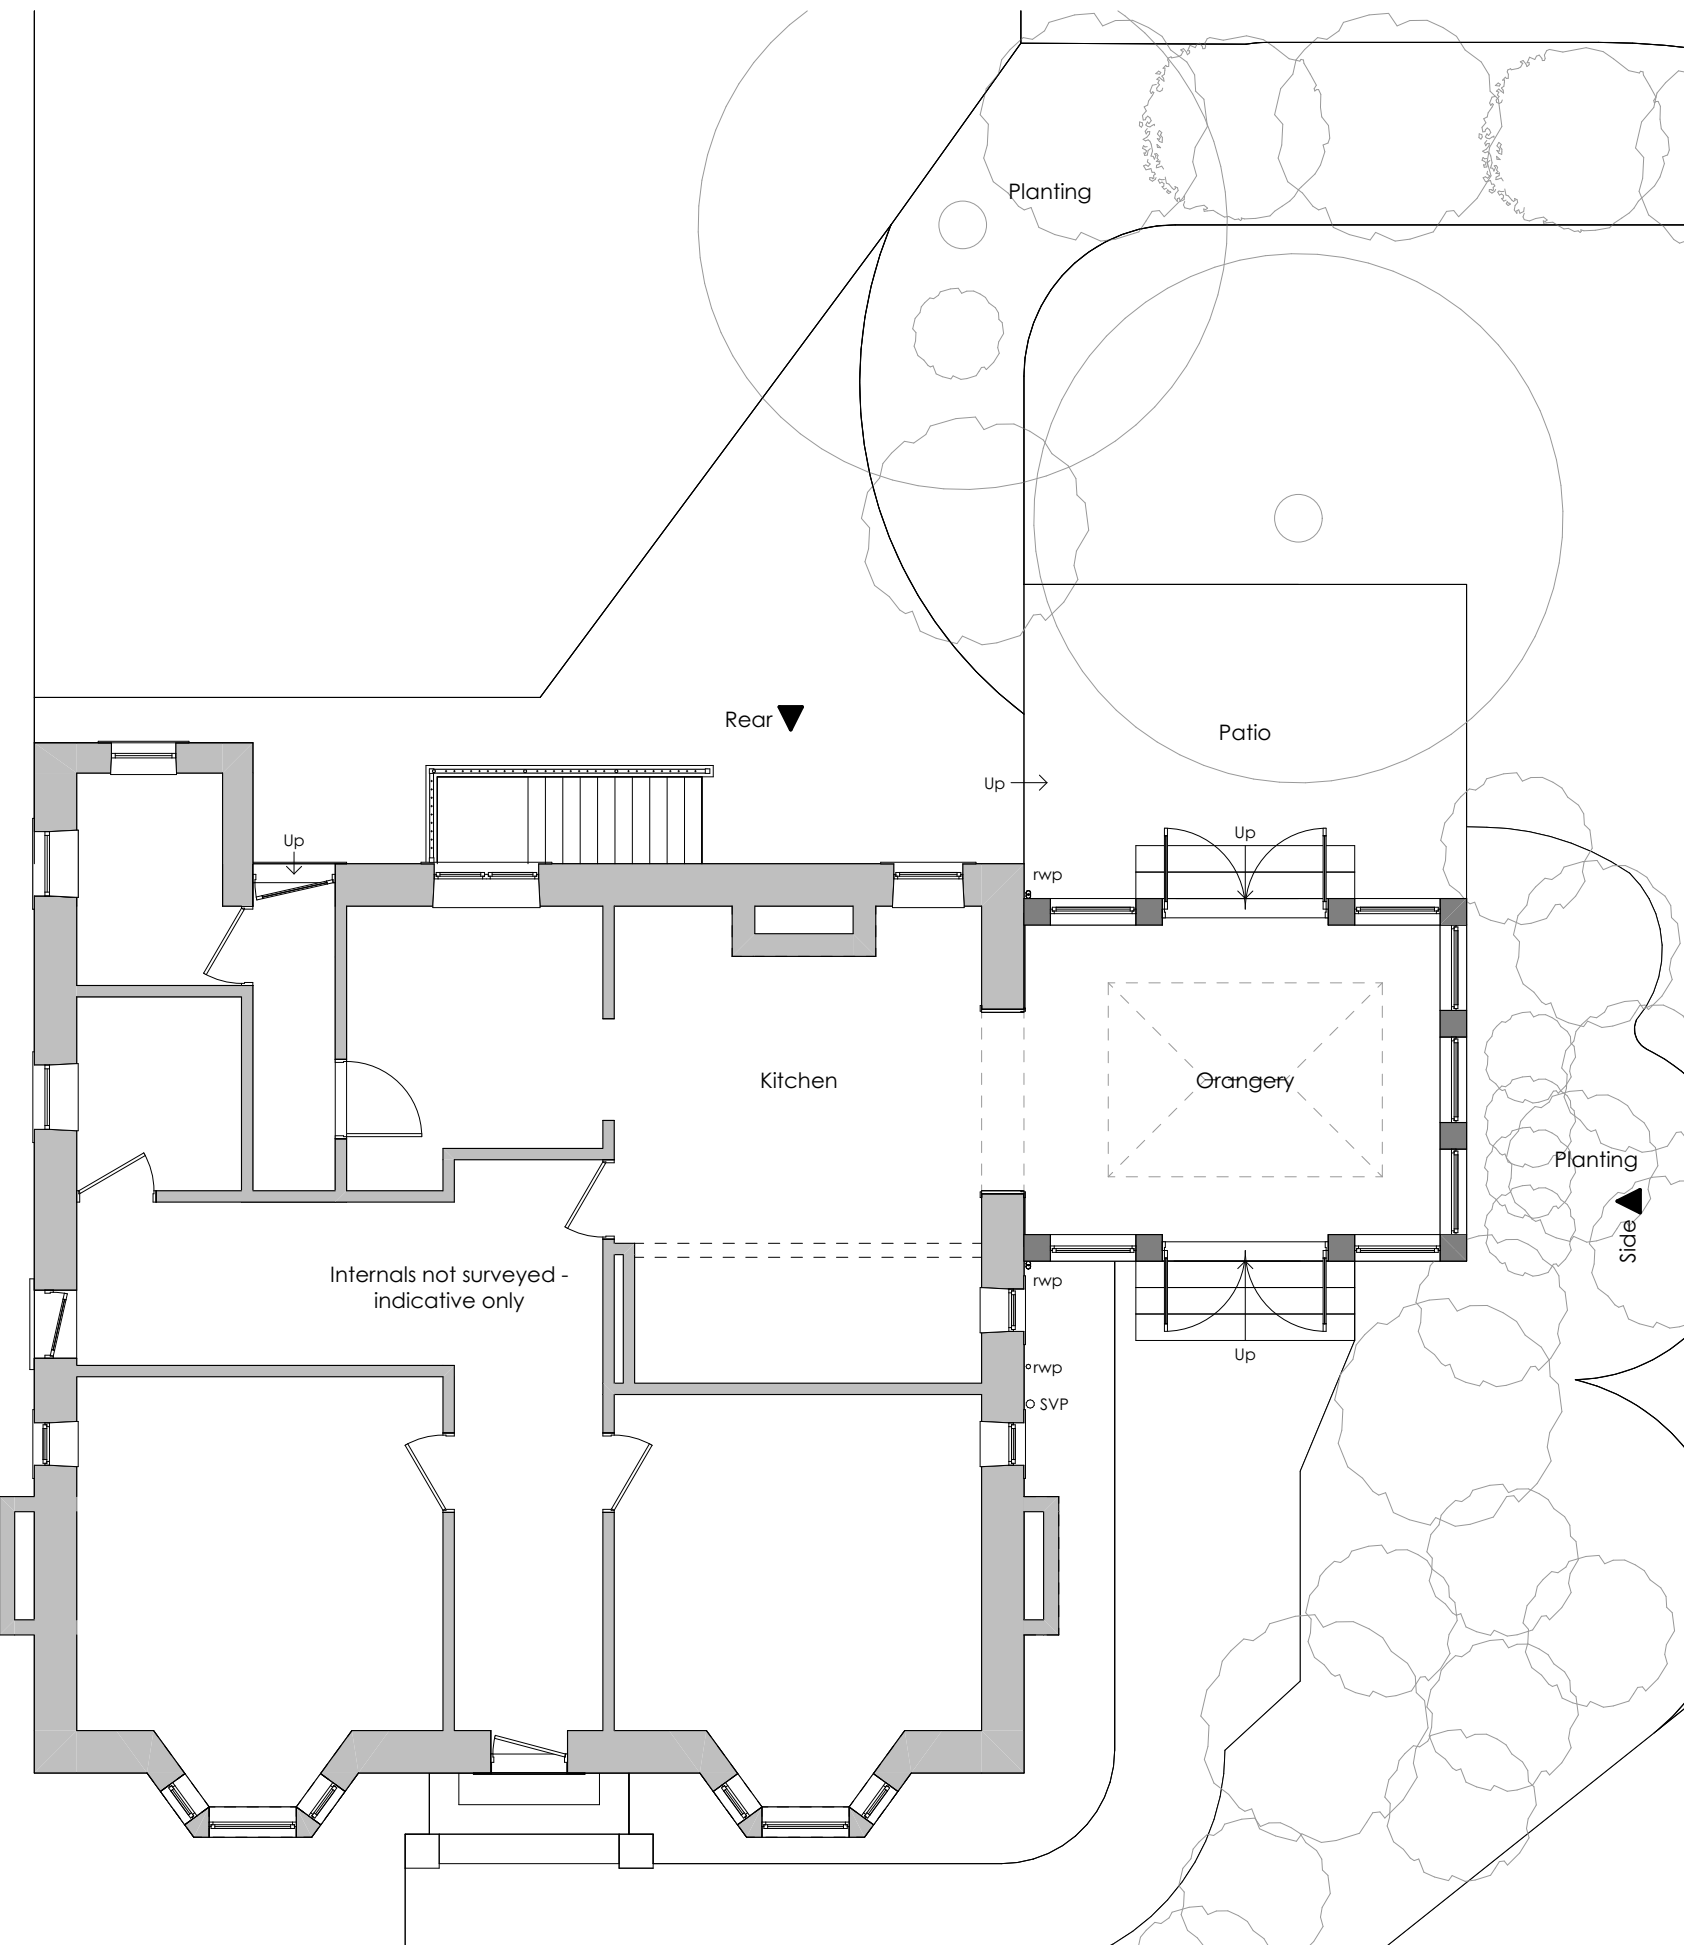

Plan
1:100



Proposed - Picture 1



Proposed - Picture 2



Proposed - Picture 3



Proposed - Picture 4

Revision	Description	AB	Issued	Checked	Date
----------	-------------	----	--------	---------	------

Client:
Mr & Mrs Benson

Project:
Woodlands,
Highbridge Lane,
Skelmanthorpe.

Drawing:
Scheme As Proposed

Drawing Status:

CONCEPT

Date:	Scale @ A1:	Drawn by:
SEPT 23	1:100	AB
Project No:	Drawing No:	Revision:
243	(0-) 04	A

BA Bamford Architectural Ltd.
07725022034
enquiry@bamfordarchitectural.co.uk
bamfordarchitectural.co.uk