



Notes:  
This drawing is the sole copyright of KPP Architects Ltd and reproduction in any form is forbidden unless permission is obtained in writing.  
Do not scale from this drawing. Any discrepancies on site should be brought to the attention of KPP Architects Ltd.  
Work and materials must comply with the current building regulations and codes of practice and be read in conjunction with building specifications and other sub-contractors information. All materials are to be installed in strict accordance with the recommendations of the manufacturers.

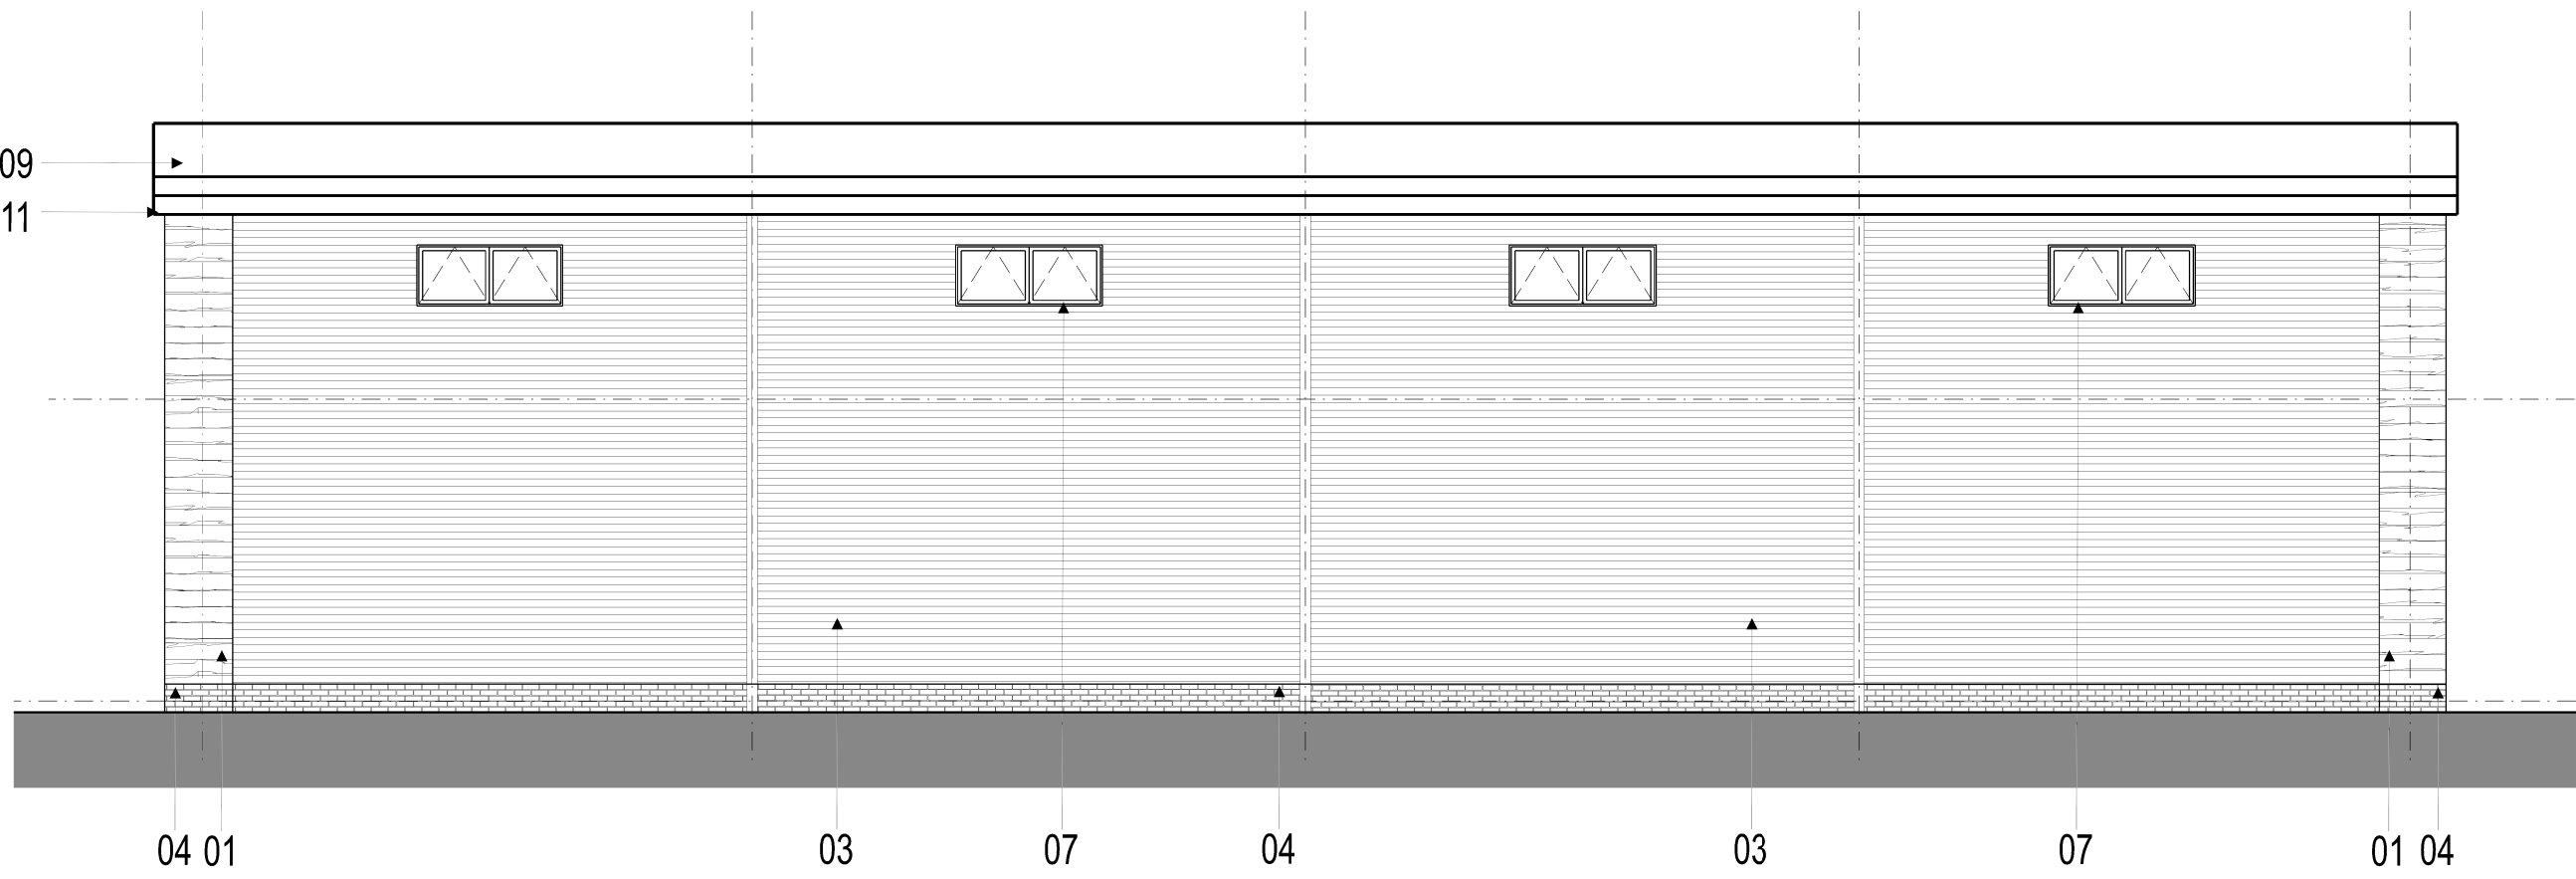

FRONT ELEVATION



REAR ELEVATION

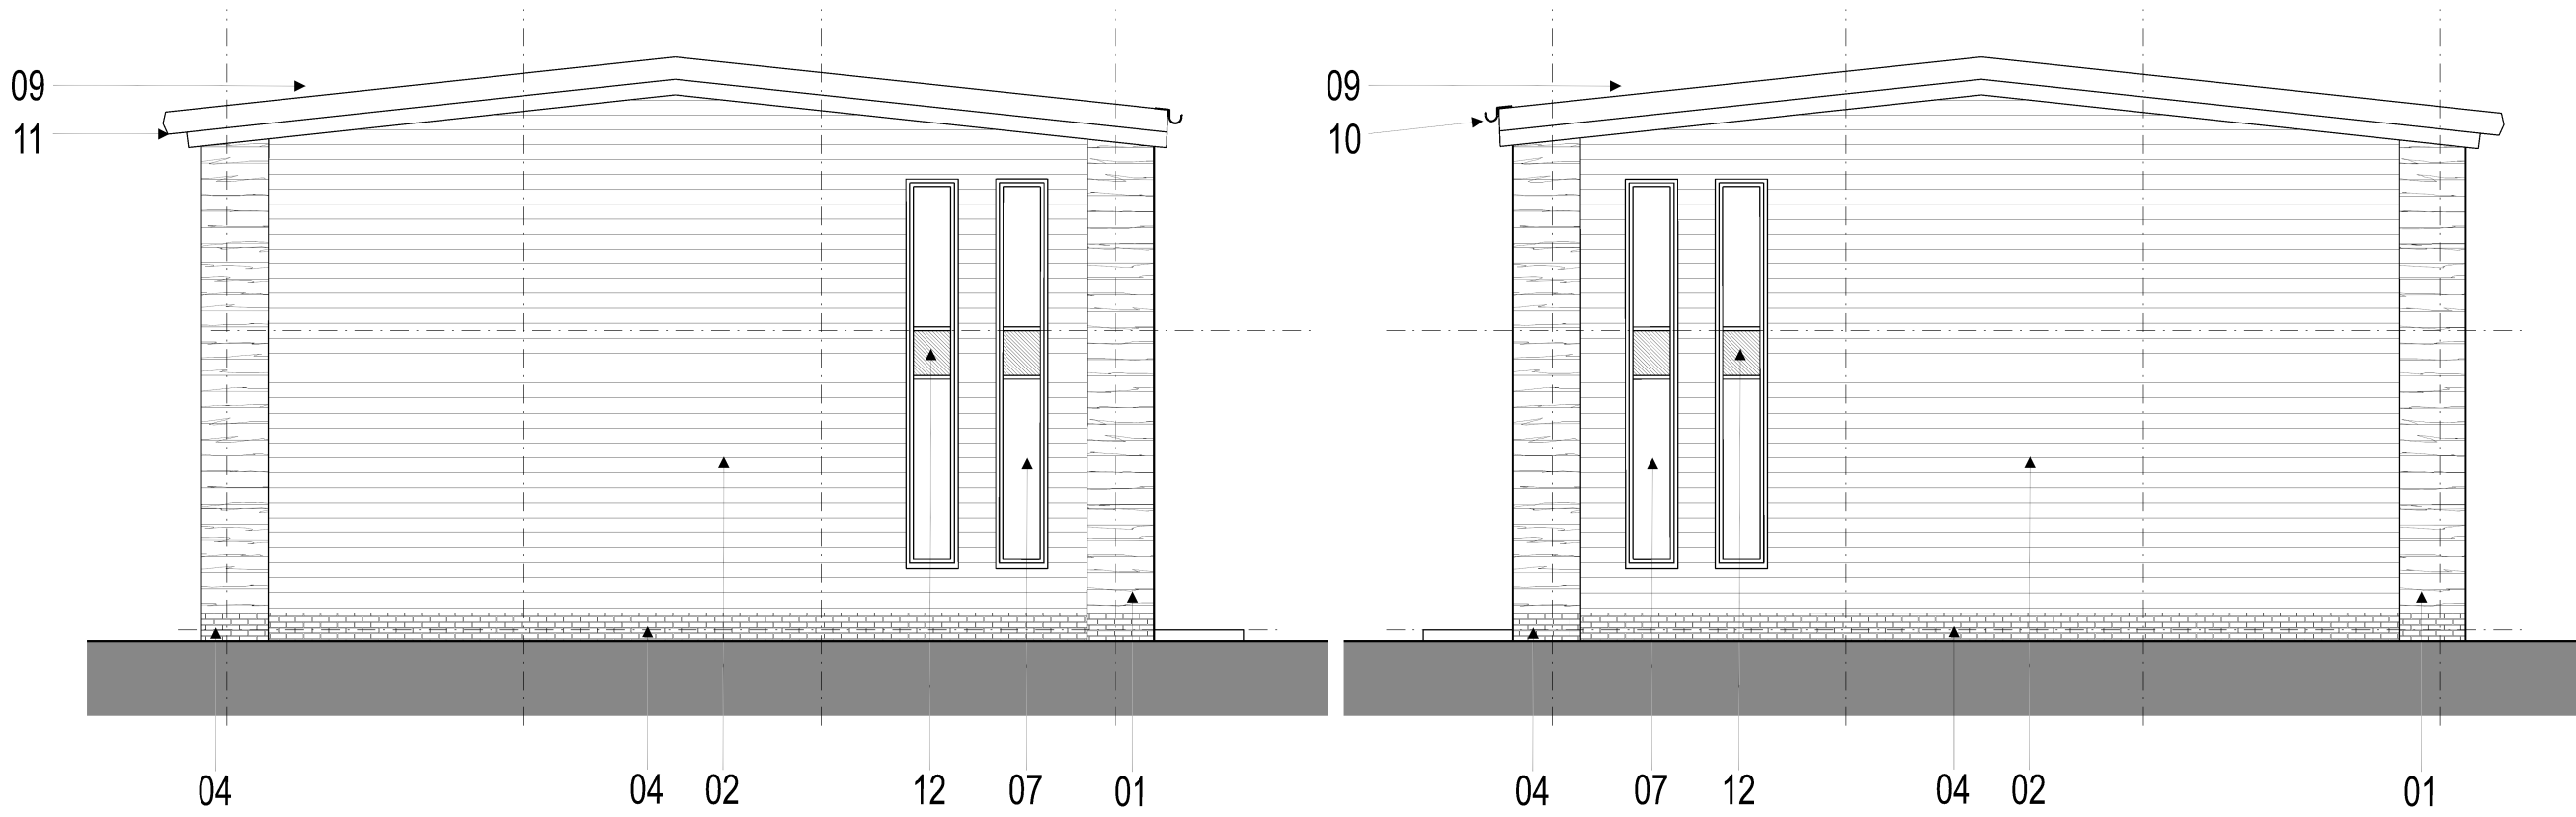

SIDE ELEVATION

SIDE ELEVATION

- 01-NATURAL STONE  
02-CEDRAL LAP WOOD FIBRE CEMENT BOARD CLADDING. COLOUR ANTHRACITE GREY RAL 7016  
03-BUILT UP C32 HORIZONTAL CLADDING. COLOUR ANTHRACITE GREY RAL 7016  
04-LOW LEVEL BLUE ENGINEERING BRICK PLINTH  
05-PPC ALUMINIUM FLASHING. COLOUR ANTHRACITE GREY RAL 7016  
06-ALUMINIUM FRAME POWDER COATED GLASS DOOR. COLOUR ANTHRACITE GREY RAL 7016  
07-ALUMINIUM FRAME POWDER COATED WINDOWS. COLOUR ANTHRACITE GREY RAL 7016  
08-PLASTISOL COATED SECTION OVERHEAD DOOR. COLOUR ANTHRACITE GREY RAL 7016  
09-BUILT UP ROOF CLADDING. COLOUR GOOSEWING GREY RAL 7038  
10-UNTREATED ALUMINIUM HALF ROUND GUTTER AND DOWNPIPES  
11-TRIMLINE GUTTER AND POWDER COATED DOWNPIPES. COLOUR ANTHRACITE GREY RAL 7016  
12-OBSCURE GLAZING. COLOUR BLACK

|   |                                       |    |    |          |
|---|---------------------------------------|----|----|----------|
| A | UPDATED FOLLOWING PLANNING SUBMISSION | GK | MH | 08.12.22 |
|---|---------------------------------------|----|----|----------|

| Rev | Description | By | Chkd | Date |
|-----|-------------|----|------|------|
|-----|-------------|----|------|------|

Client

FRANK MARSHALL ESTATES

Project Title

WAPPY SPRINGS

Drawing Title

UNITS 1 - 4 ELEVATIONS

**KPP**  
ARCHITECTS  
Lodge House  
12 Town Street  
Horsforth, Leeds LS184RJ  
T : +44 (0) 113 2350460  
E : architects@kpp-leeds.co.uk  
W : www.kpp-leeds.co.uk

| Scale | Size | Date   | Drawn | Checked |
|-------|------|--------|-------|---------|
| 1:100 | A1   | APR'21 | AS    | MH      |

Status

PLANNING

|                           |                 |
|---------------------------|-----------------|
| KPP Job No<br><b>2278</b> | Rev<br><b>A</b> |
|---------------------------|-----------------|

|                       |
|-----------------------|
| Number<br><b>2007</b> |
|-----------------------|