

Only figured dimensions should be used.

Scaled dimensions should be checked with the Architect.

This drawing together with the design, is the property and copyright of the Architect and must not be reproduced without written permission


STEEL SECURITY DOOR RAL 7016

ROLLER SHUTTER DOOR RAL 7016

RAL 7016 GUTTERS AND RAINWATER GOODS


COMPOSITE CLADDING COLOUR 'GOOSEWING GREY'

ARTIFICIAL STONE PLINTH

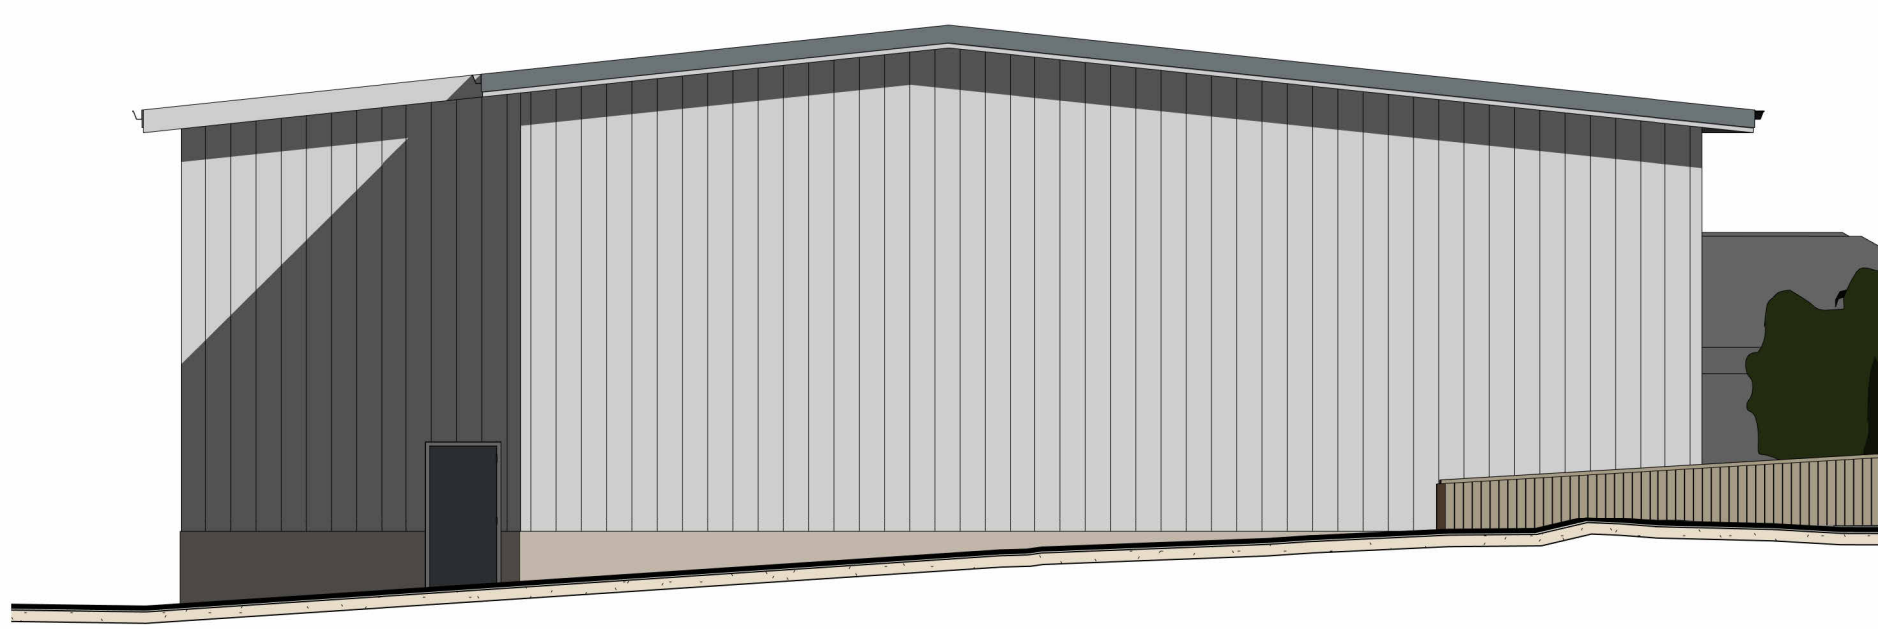


1 NORTH-EAST - SIDE ELEVATION

1 : 100

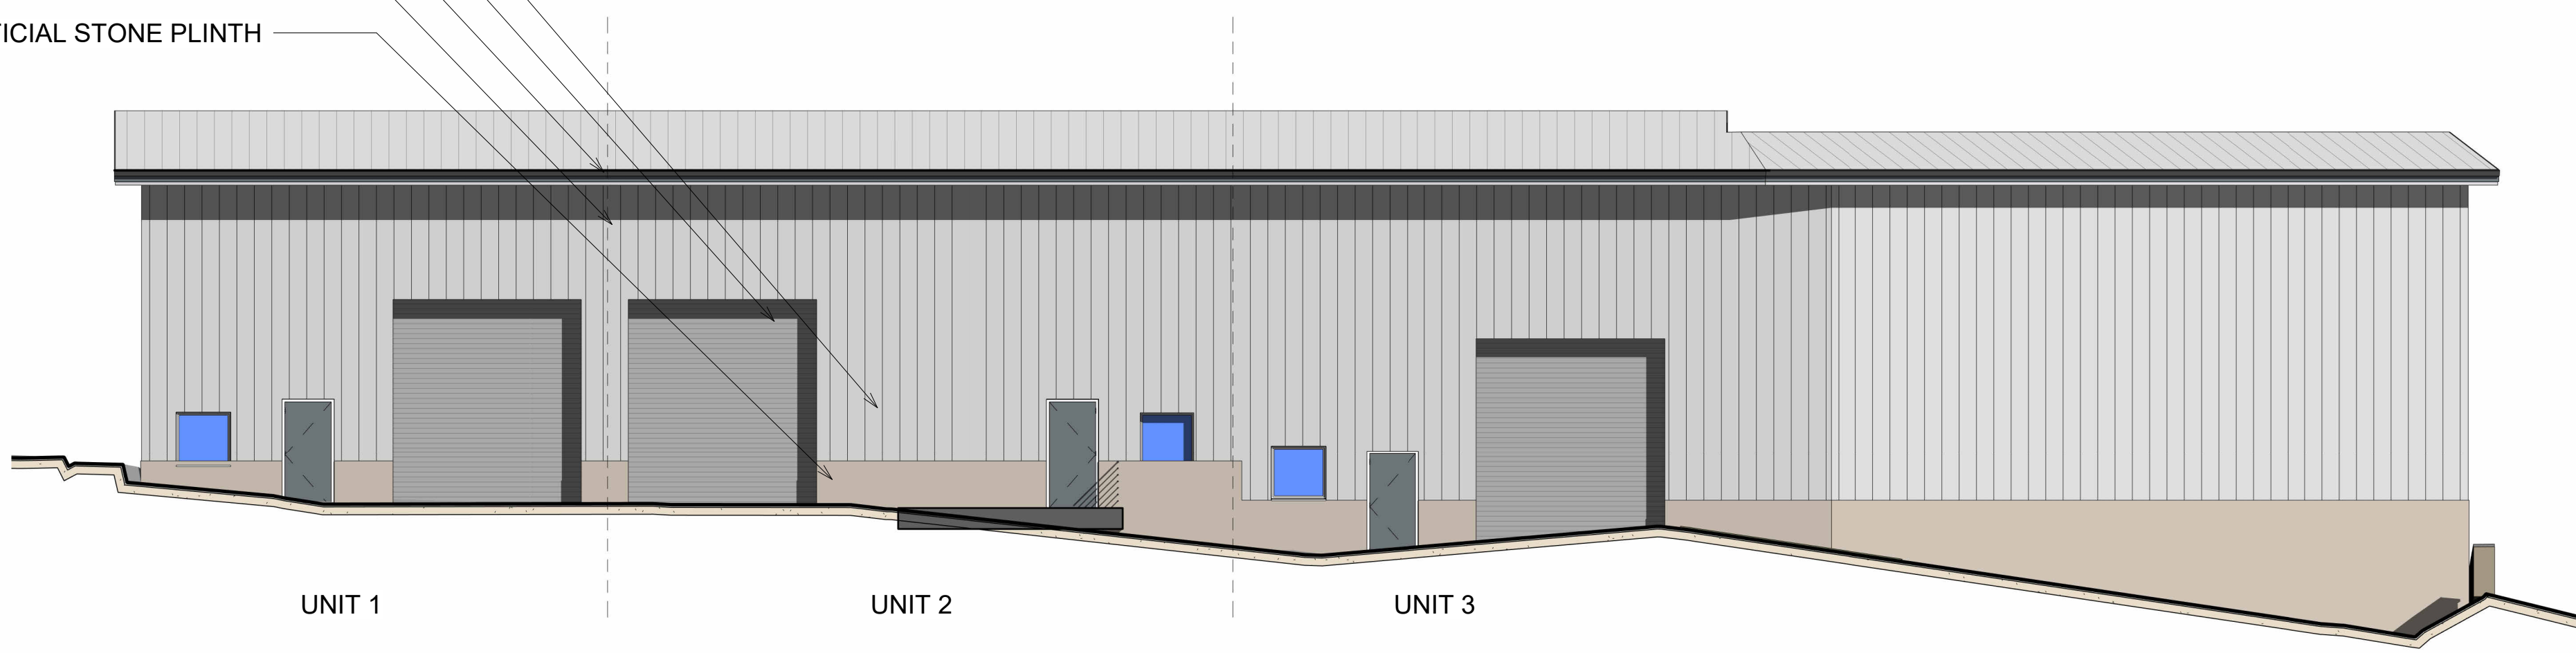


2 NORTH-WEST - FRONT ELEVATION

1 : 100

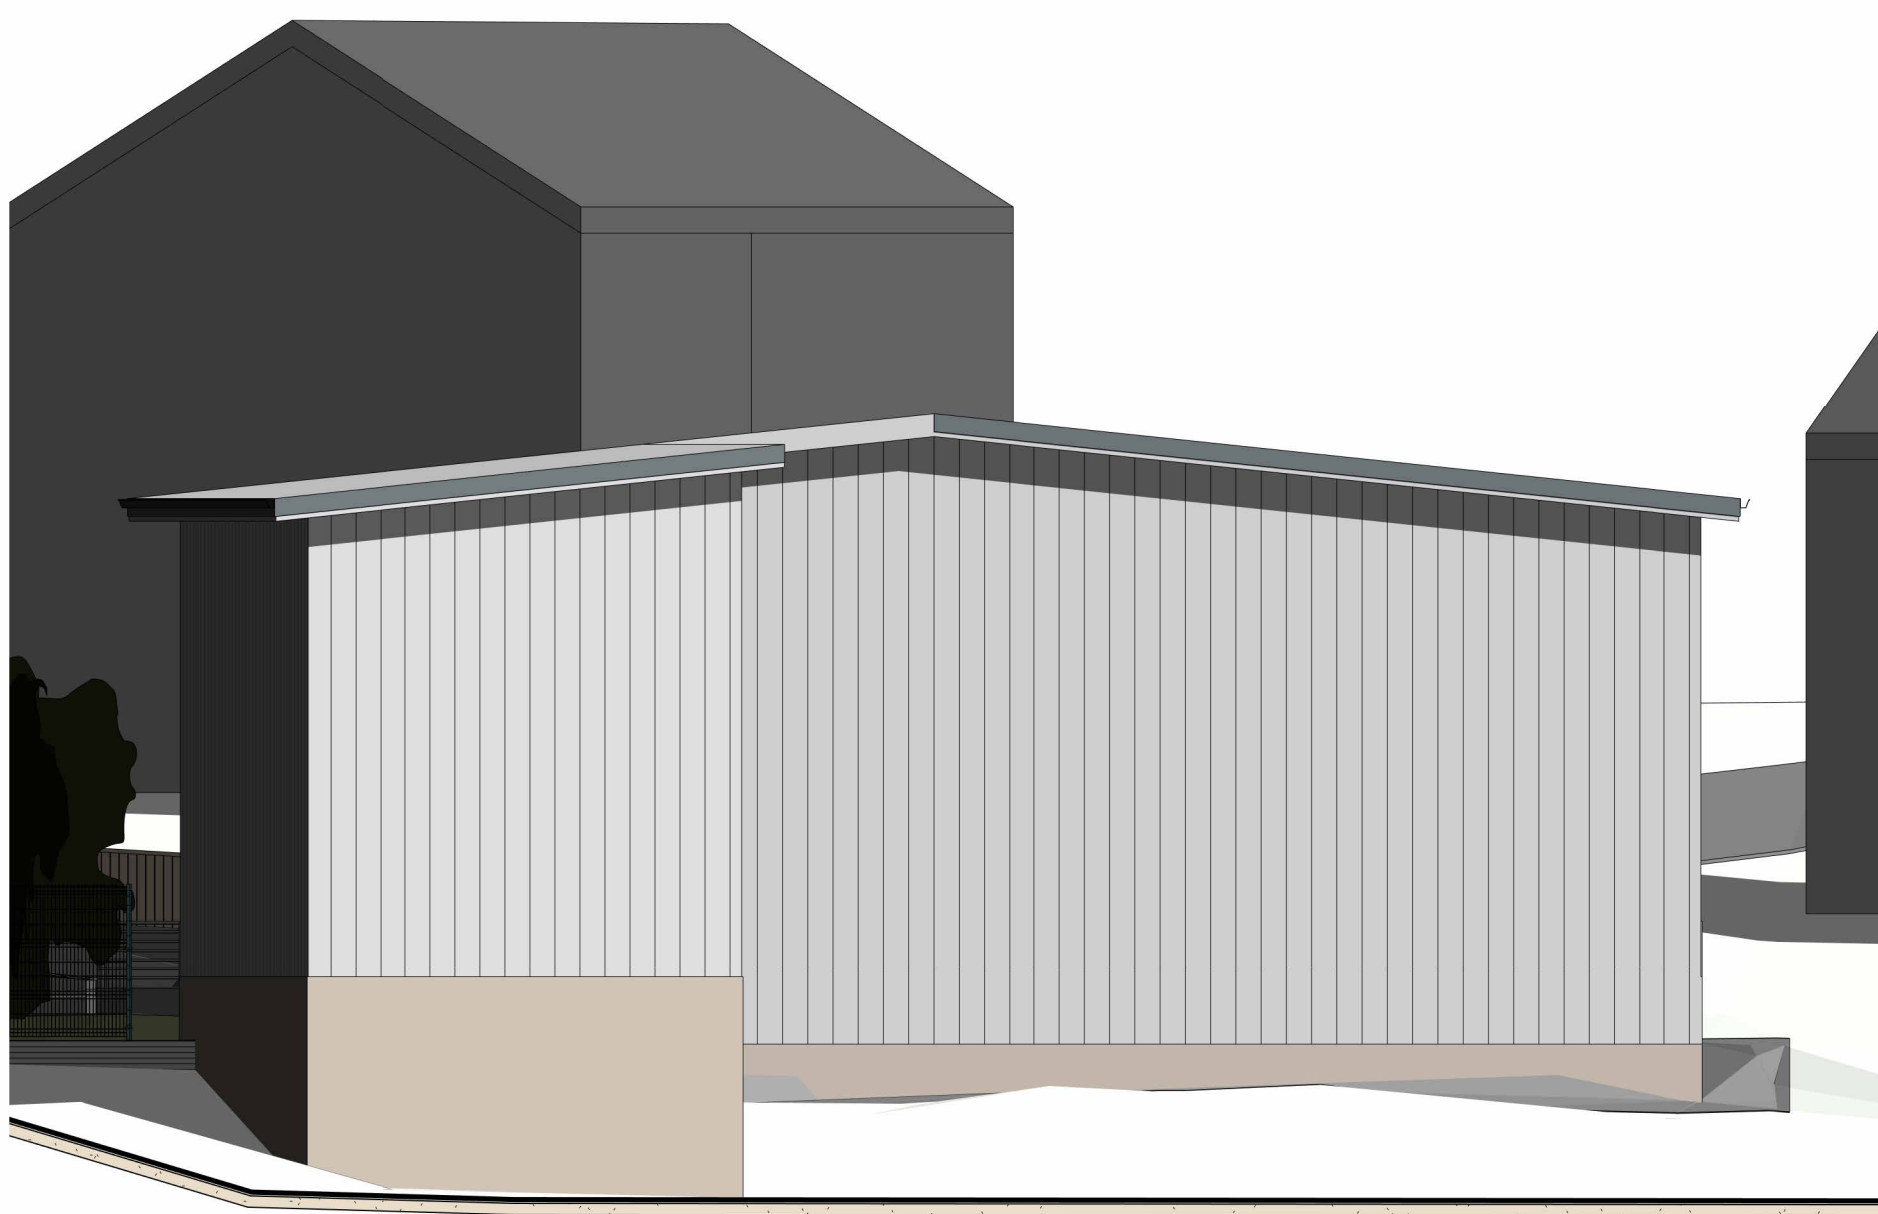


4 SOUTH-WEST - SIDE ELEVATION

1 : 100

 

GRAPHIC SCALE: 1:100

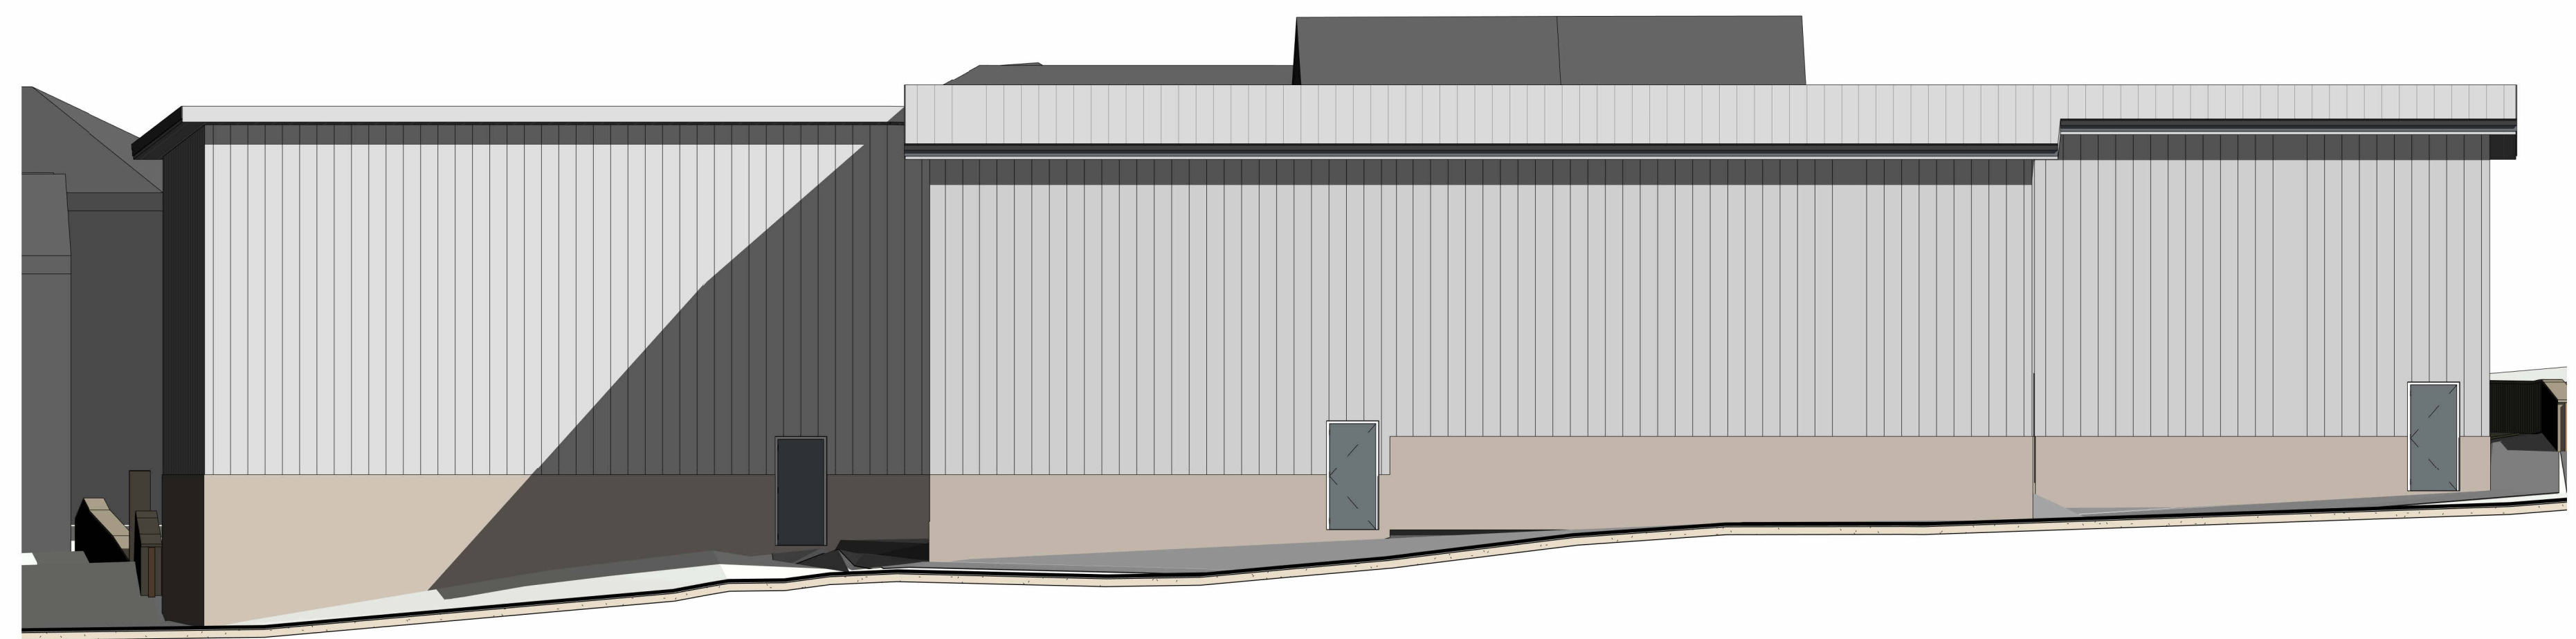

3 SOUTH-EAST - REAR ELEVATION

1 : 100

A	Building amended due to root protection zone.	JF	15.01.24
Rev No.	Description	Drawn	Date

DO NOT SCALE OFF THIS DRAWING

ACUMEN

Designers & Architects

acumenarchitects.co.uk

01484 546 000

Headrow House, Old Leeds Road, Huddersfield, Huddersfield HD115G

Client			
MR T RAMZ			
Project			
LAND OFF STAINCLIFFE RD, DEWSBURY			
Description			
PROPOSED ELEVATIONS			
Drawing No			Rev No
2852 (100)03A			A
Scale	Date Drawn	Drawn By	Authorised By
1 : 100 @ A1	MAY'23	JF	JC
Purpose of Issue			
Planning ☒ Building Regs ☐ Tender ☐ Construction ☐ Comment ☐ Info ☐			