


Only figured dimensions should be used.
 Scaled dimensions should be checked with the Architect.
 This drawing together with the design, is the property and copyright of the Architect and must not be reproduced without written permission

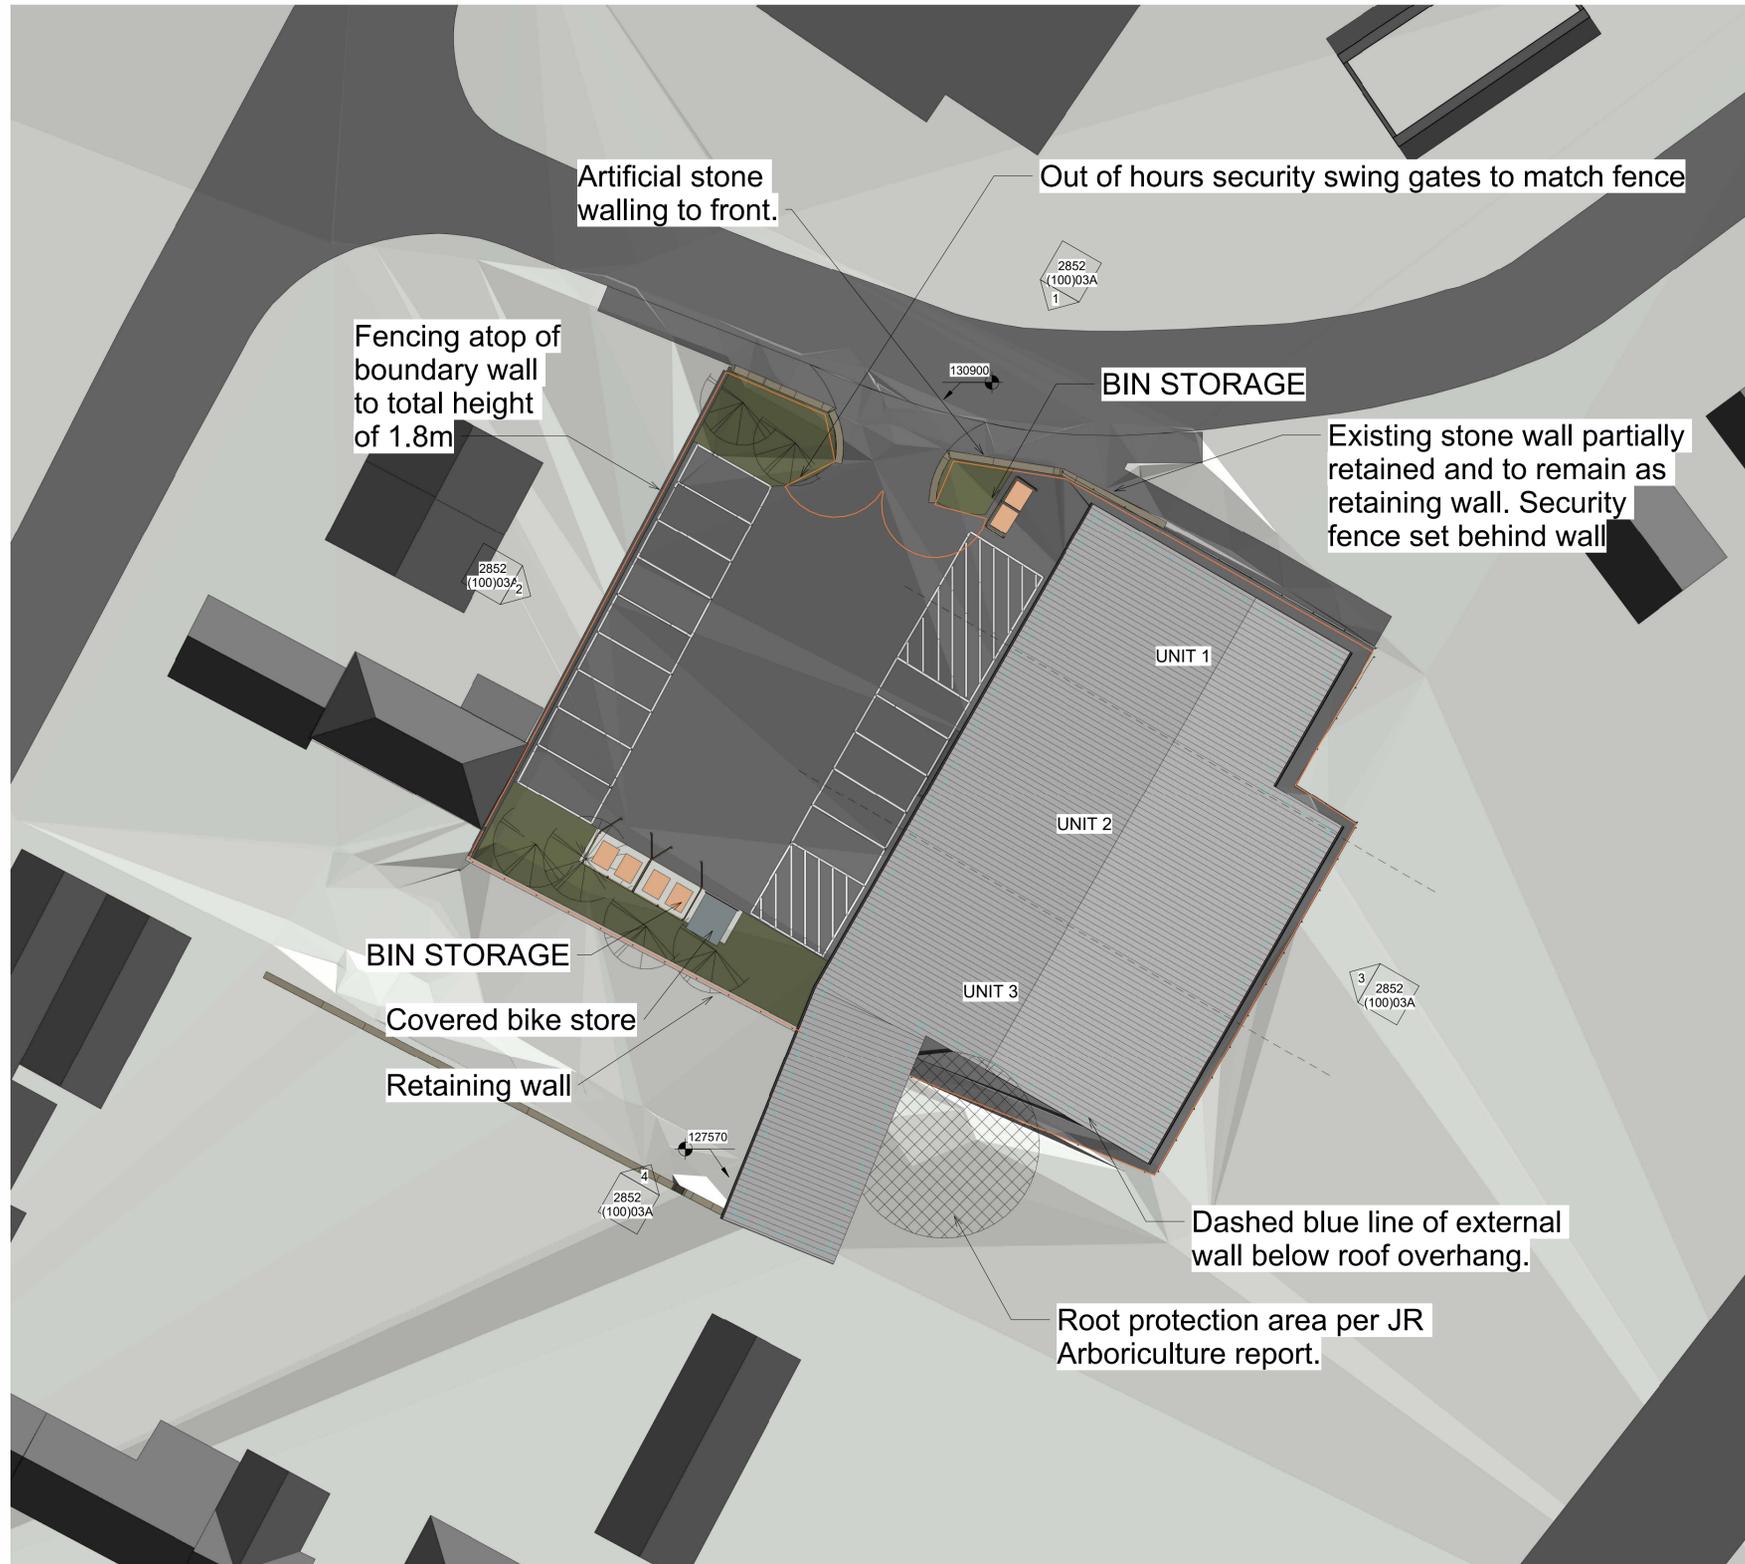

Orange line denotes location of 1.8m high Barbican A1 SR1 rated security fence, finished in black. (LPS1175 compliant)

1 PROPOSED SITE PLAN
 1 : 200



B	Line of proposed fence and gates shown.	JF	26.01.24
A	Building amended due to root protection zone.	JF	15.01.24
Rev No.	Description	Drawn	Date

DO NOT SCALE OFF THIS DRAWING

ACUMEN
 Designers & Architects

acumenarchitects.co.uk 01484 544 000
 Headrow House, Old Leeds Road, Huddersfield, Huddersfield HD1 1SG

Client
MR T RAMZ

Project
**LAND OFF STAINCLIFFE RD,
 DEWSBURY**

Description
PROPOSED SITE PLAN

Drawing No	Rev No
2852 (100)02A	B

Scale	Date Drawn	Drawn By	Authorised By
1 : 200 @ A1	SEPT 23	JF	JC

Purpose of Issue
 Planning Building Regs Tender Construction Comment Info