


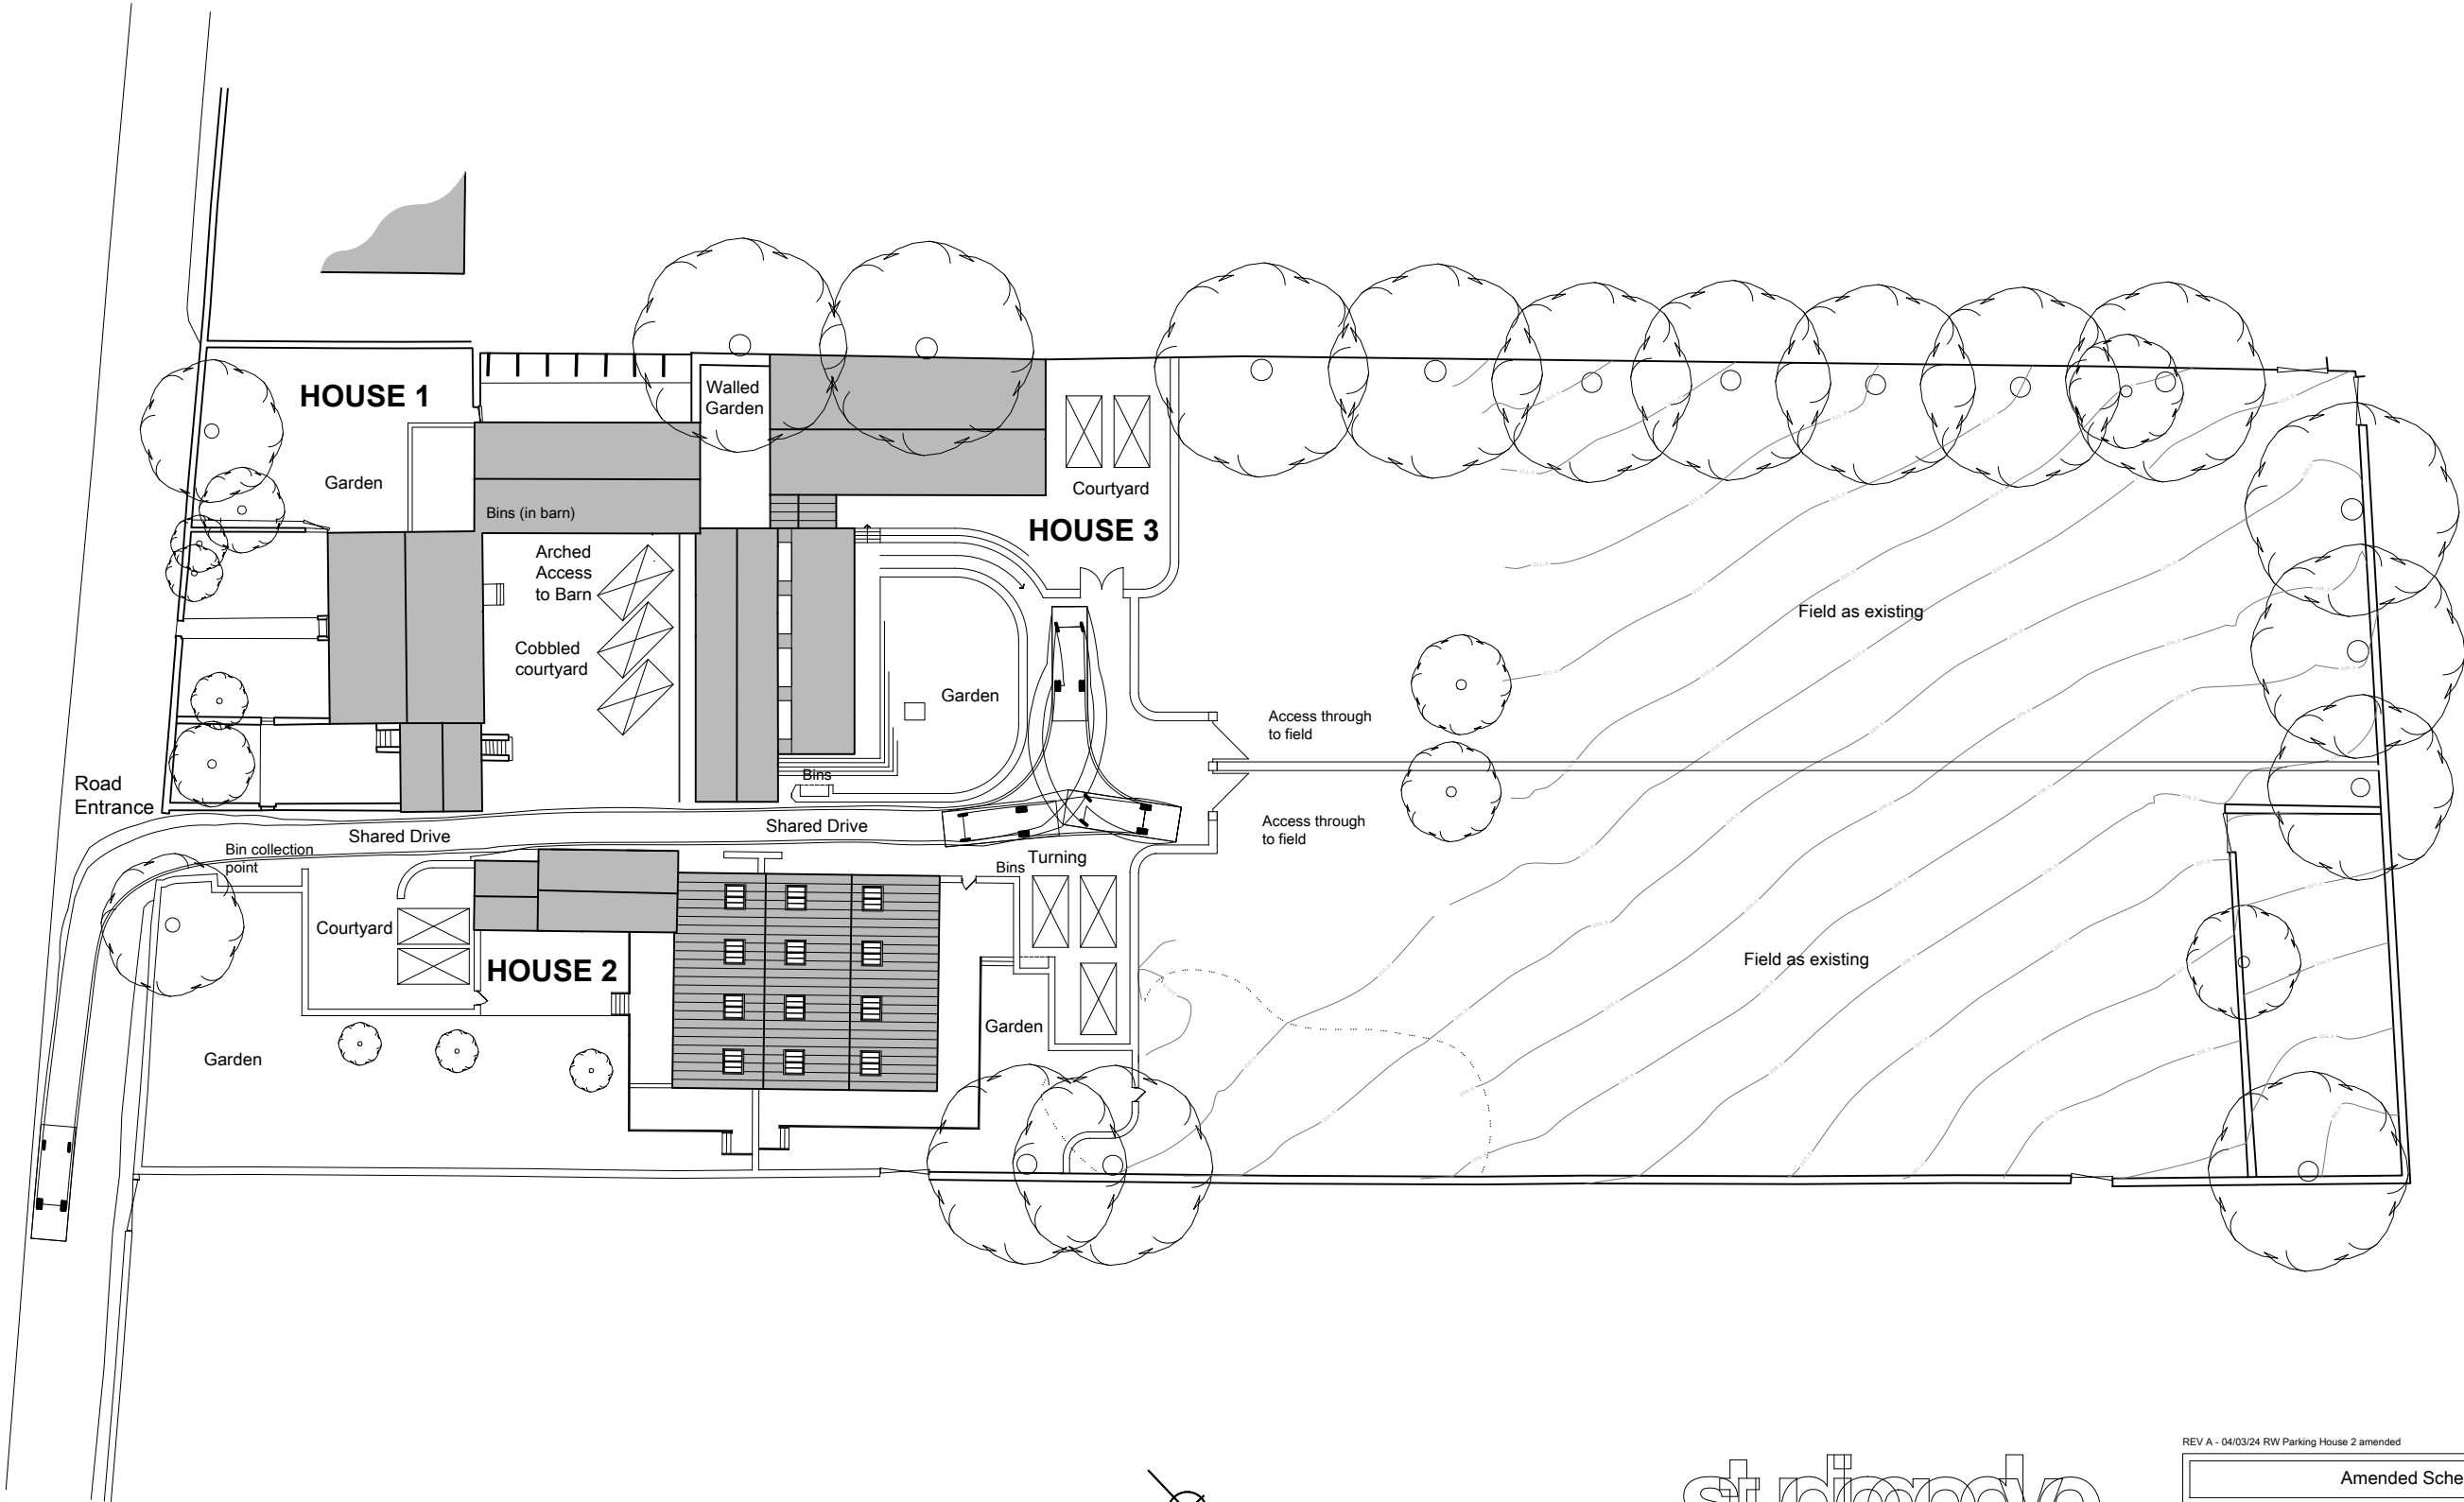

studiogedye
architecture and design

The Studio
2 Bank View
Main Road
Hathersage
Derbyshire
S22 1BB
T : 01433 659461 / 0791 253 4372
E : sgedye@mac.com

Project
Oldfield Road, Honley
Holmfirth, HD9 6RL


REV A - 04/03/24 RW Parking House 2 amended

Amended Scheme

Drawing title
Site Masterplan

Drawn by RW	Date 29/02/24	App'd -
Drawing no 300	Project no 21030	Scale @ A3 1:500
		Rev A

Do not scale from this drawing. Studio Gedye must be notified immediately should any discrepancies be found. The contractor must check all dimensions on site before construction or manufacture of materials. This drawing or any portion of it may not be reproduced without the consent of Studio Gedye.

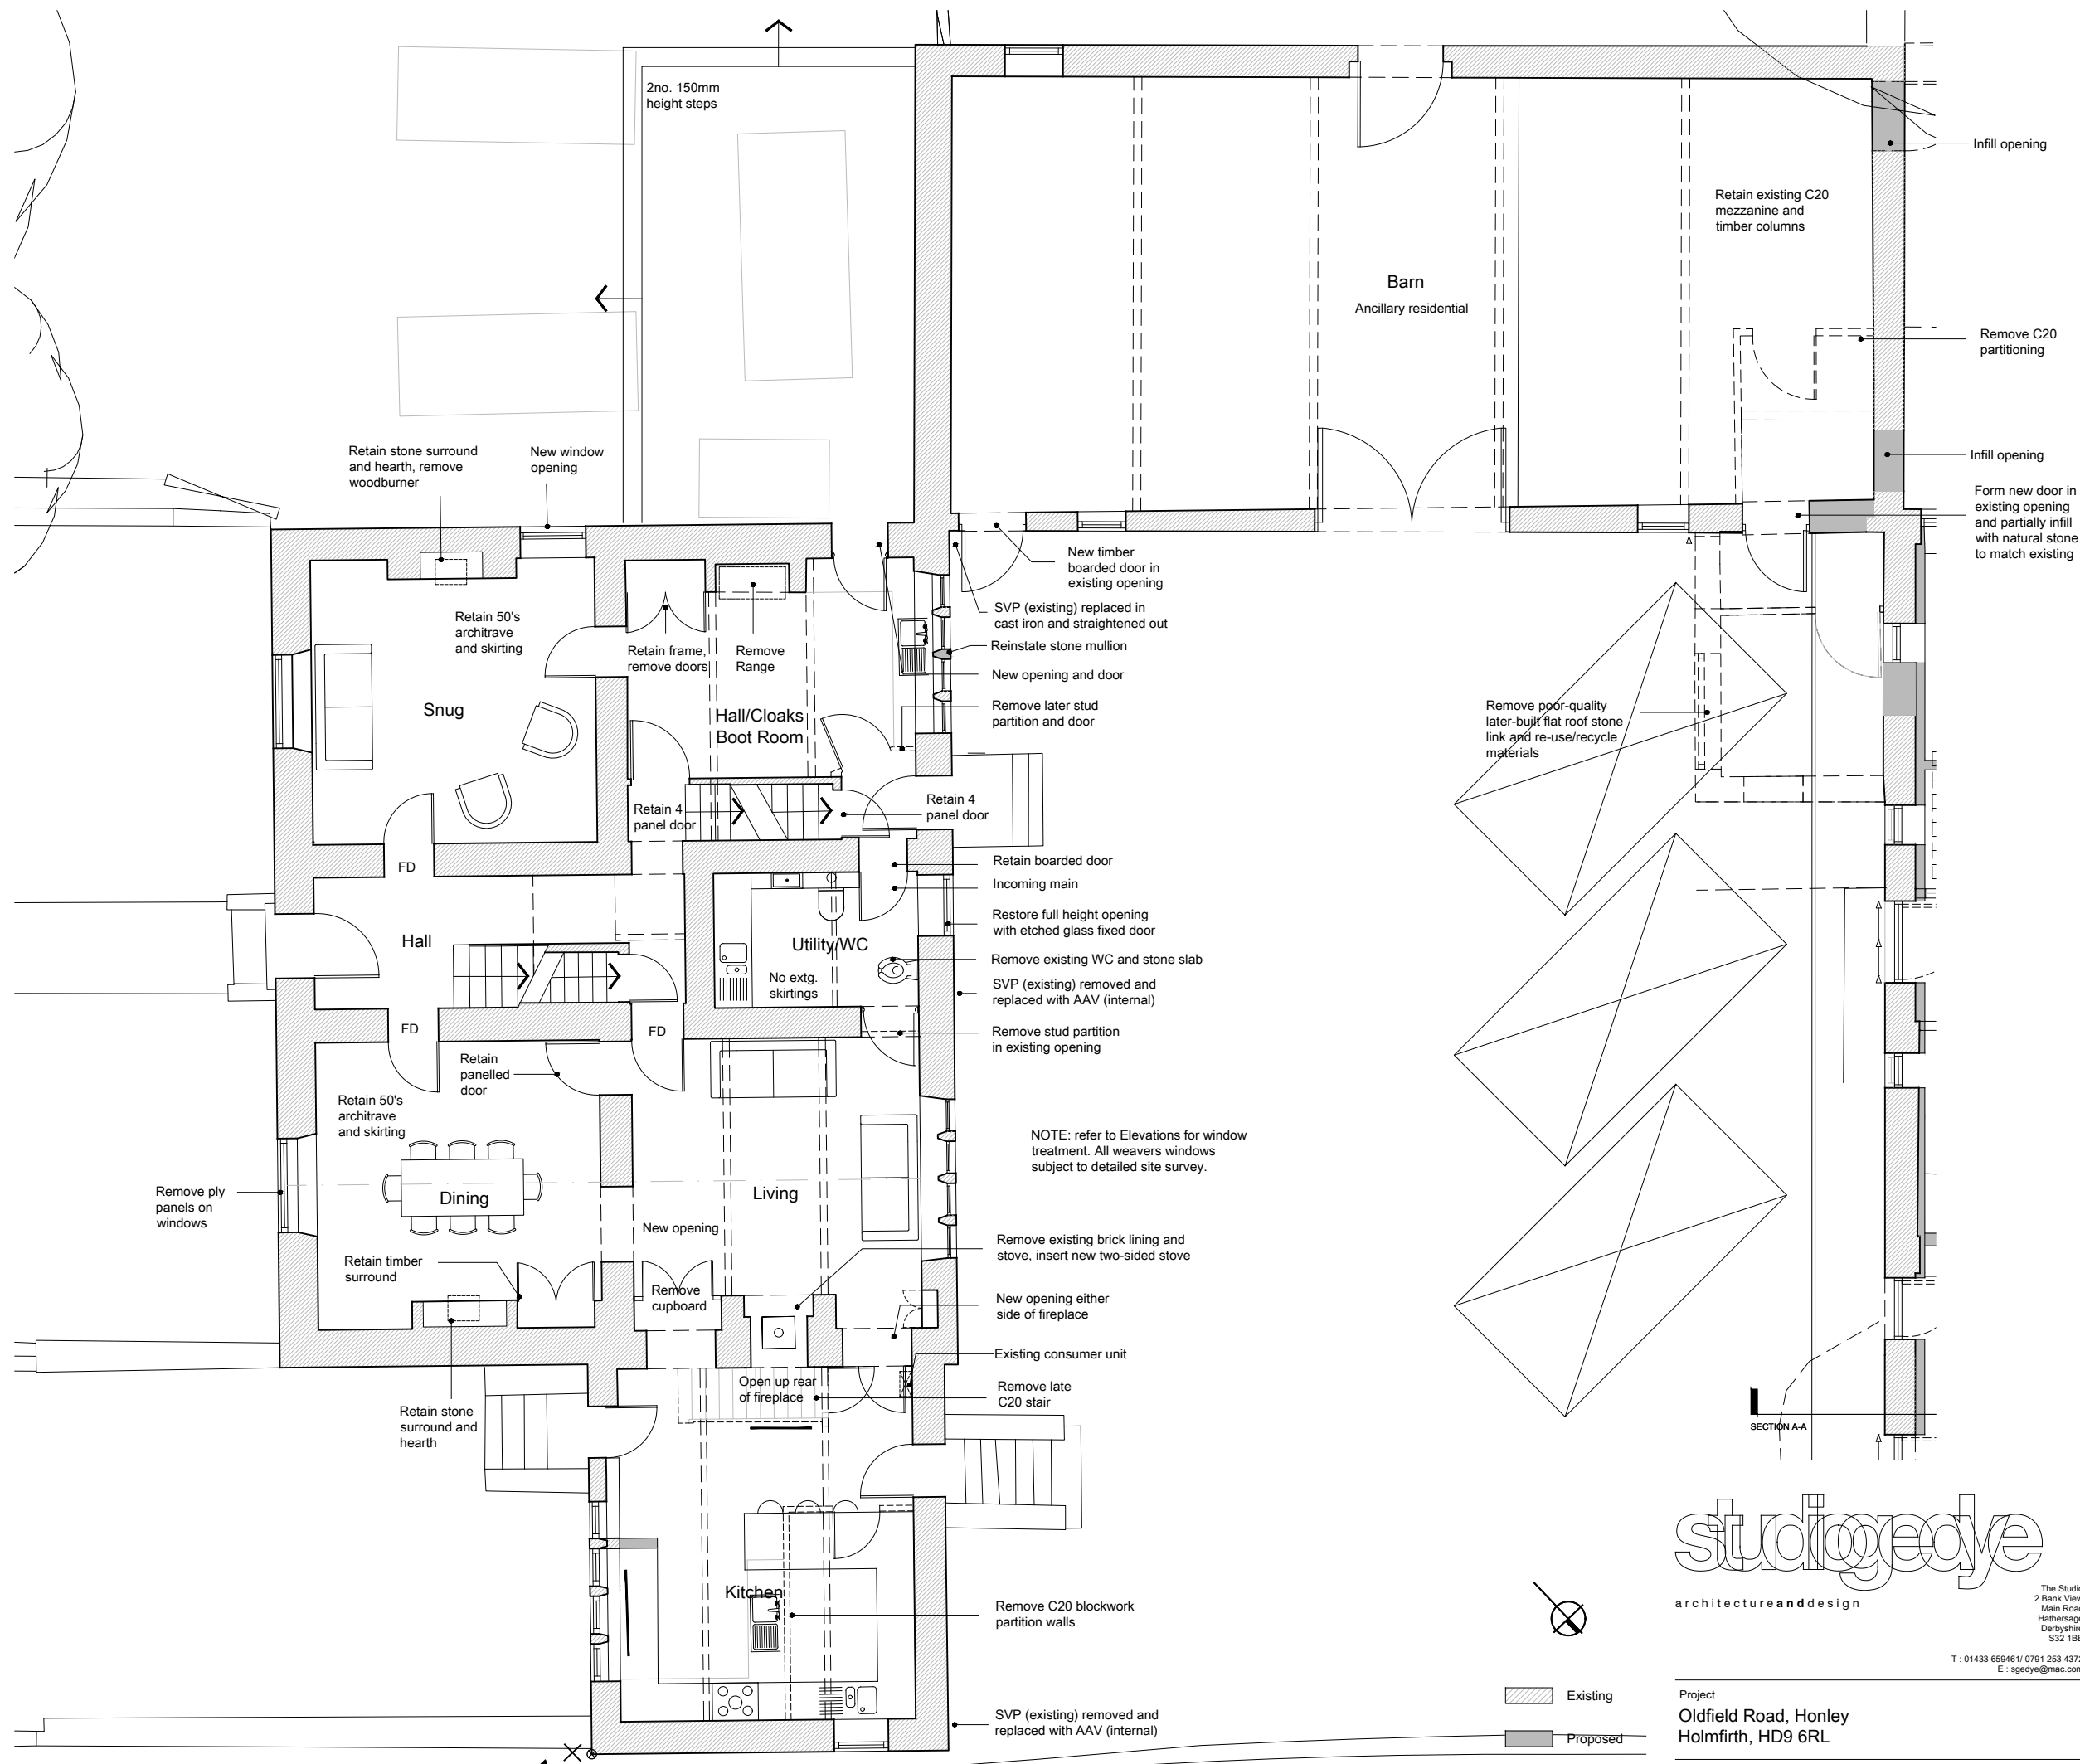

studiedye
architecture and design

T : 01433 659461/ 0791 253 437
E : soedye@mac.com


Project
Oldfield Road, Honley
Holmfirth, HD9 6RL

Amended Scheme

Drawing title
House 1 - Oldfield House
Ground Floor Plan

Drawn by SM		Date 29/02/24	App'd -
Drawing no 301	Project no 21030	Scale @ A3 1:100	Rev -


© Studio Gedve Ltd 2022

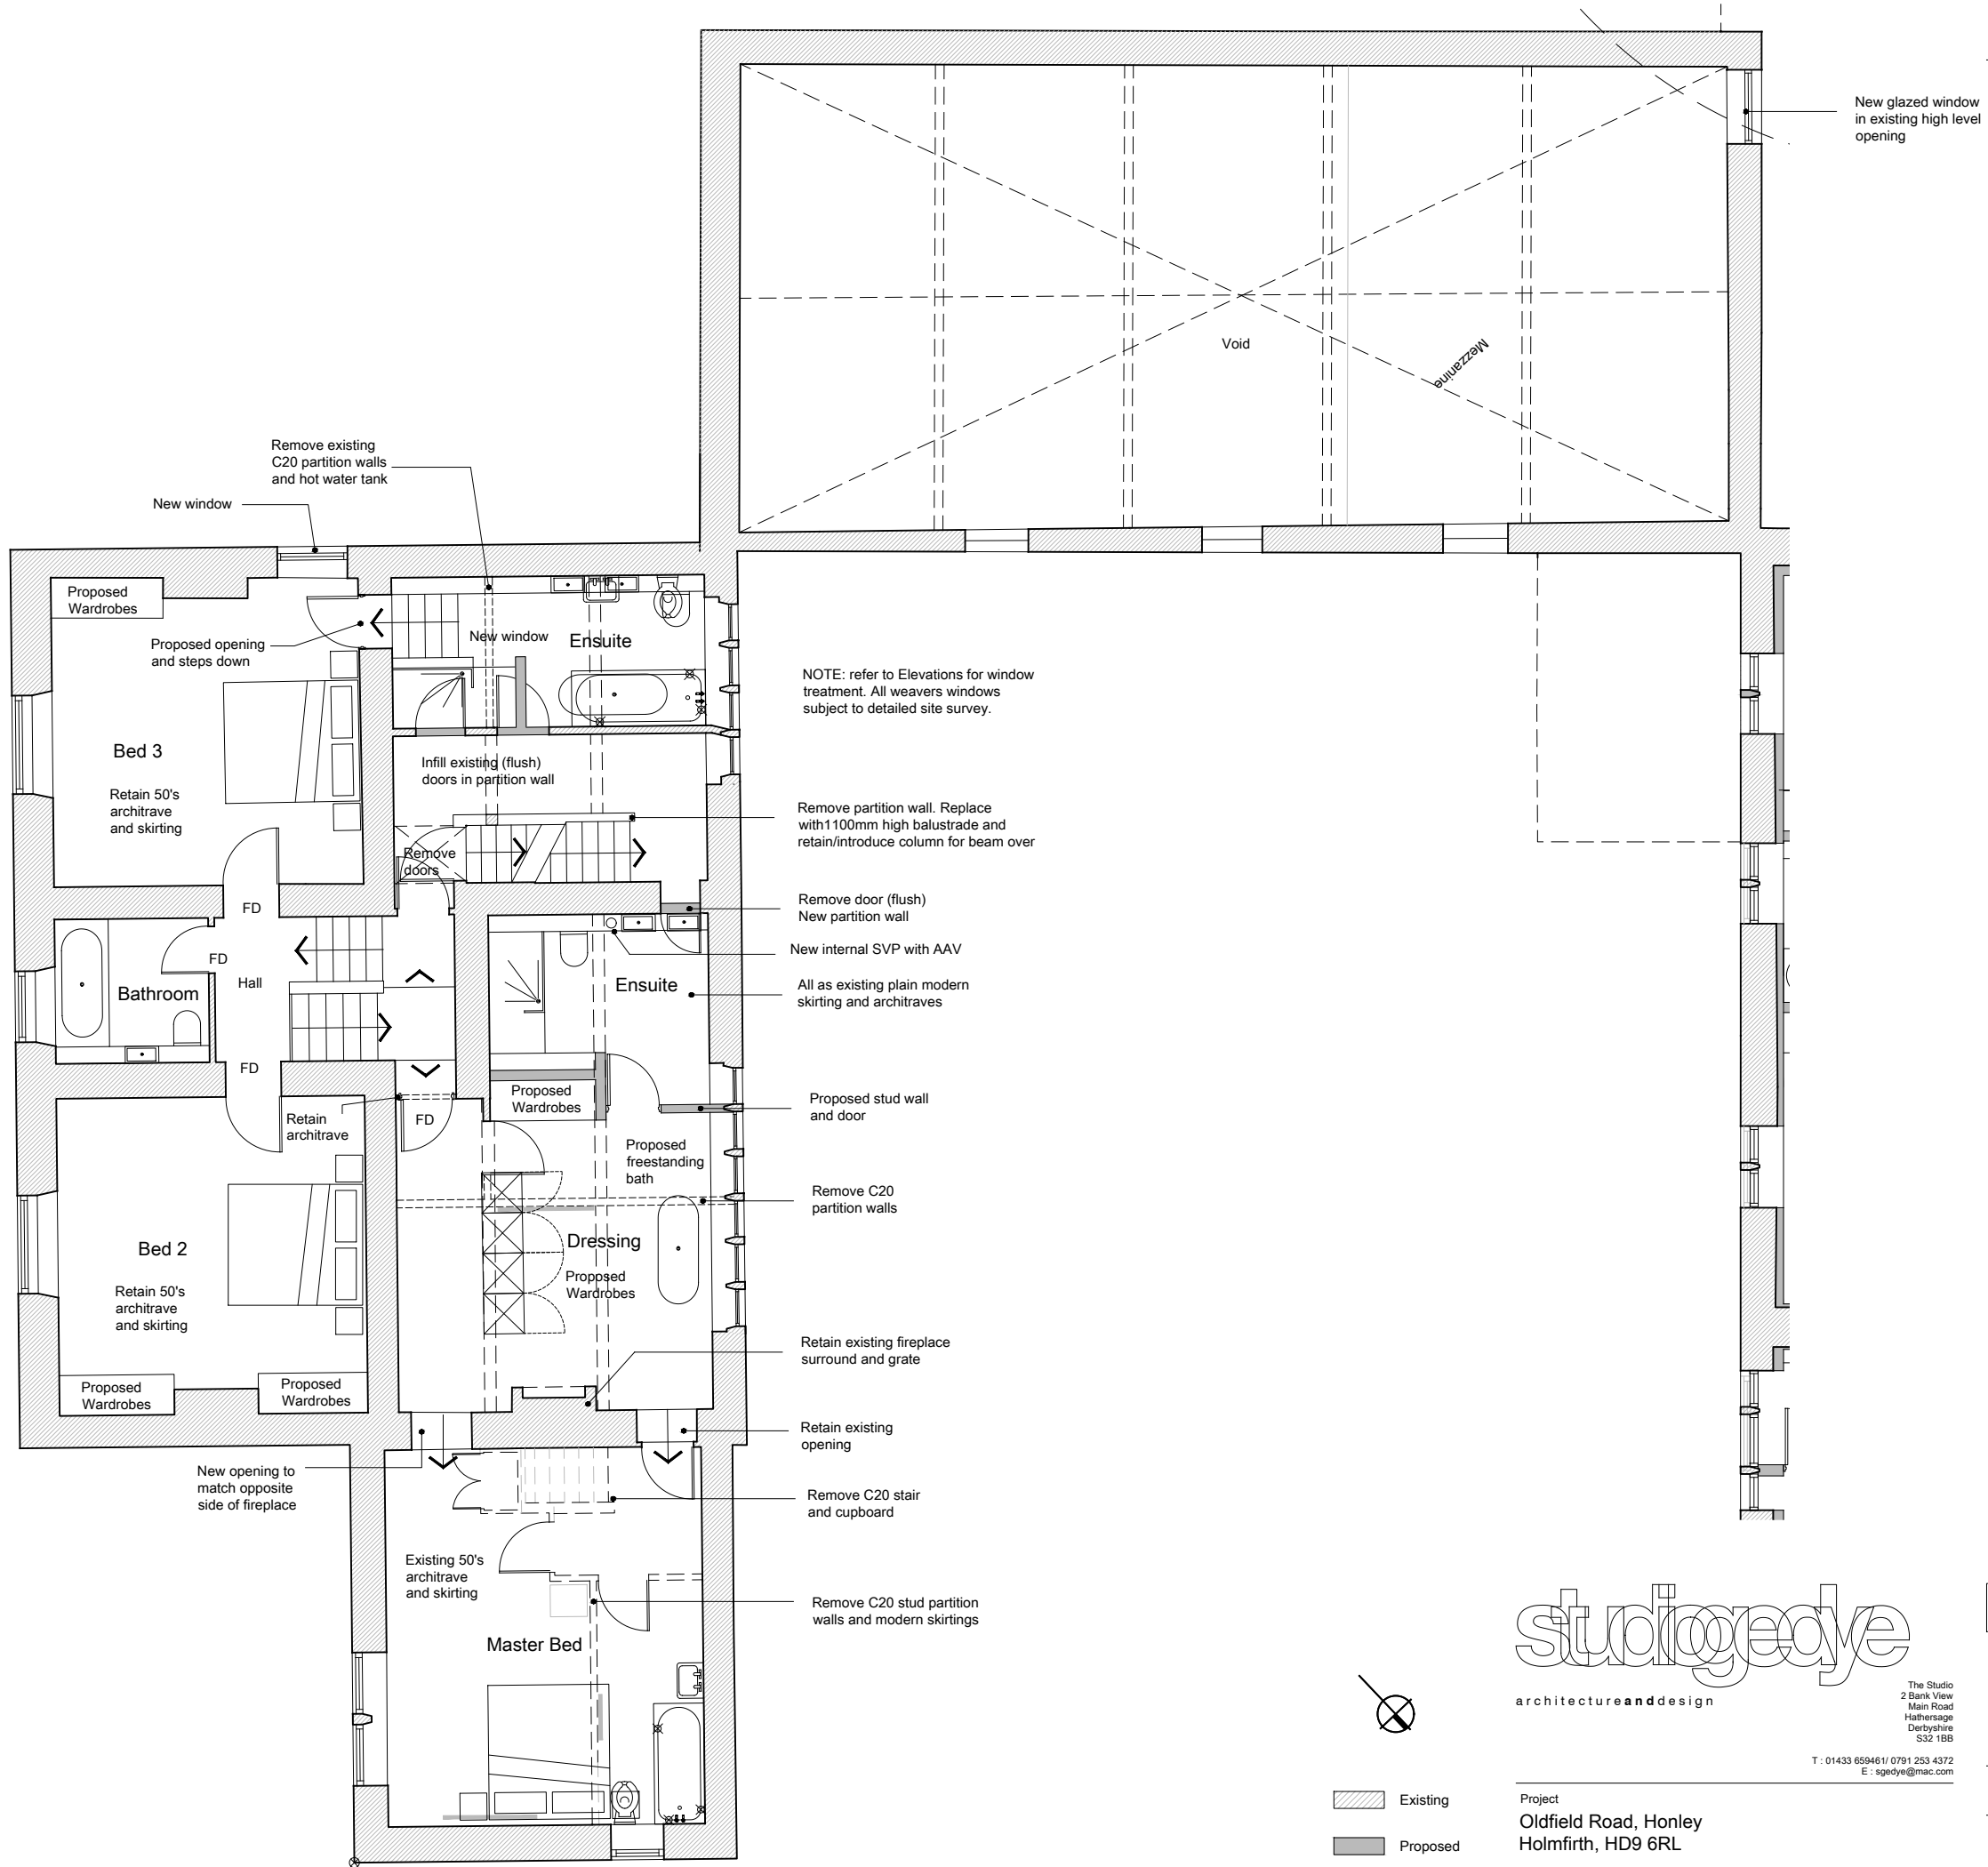


Amended Scheme

Drawing title
House 1 - Oldfield House
First Floor Plan

Drawn by RW		Date 29/02/24	App'd -
Drawing no 302	Project no 21030	Scale @ A3 1:100	Rev -

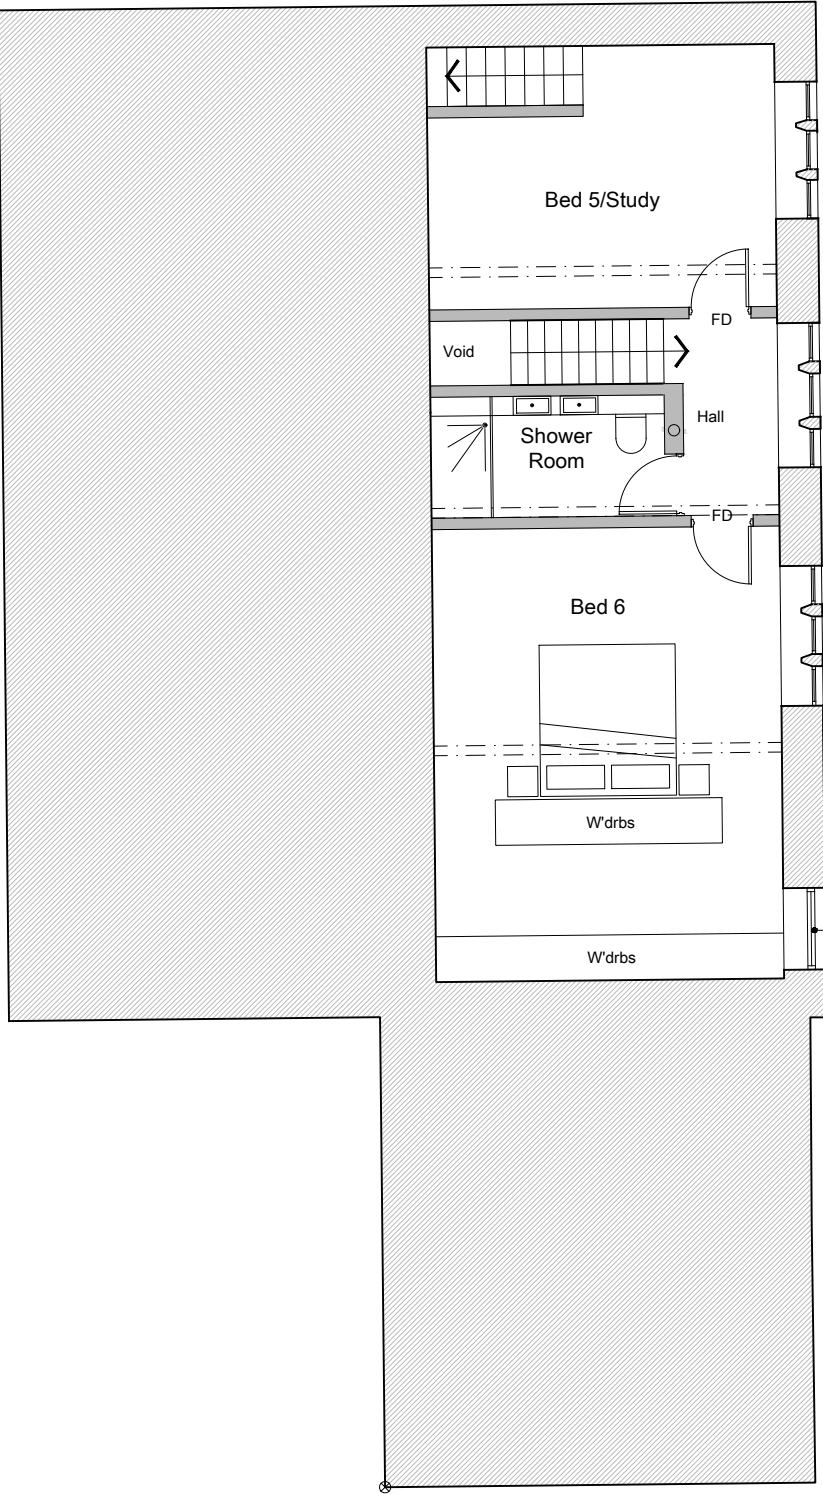

NOTE: refer to Elevations for window treatment. All weavers windows subject to detailed site survey.

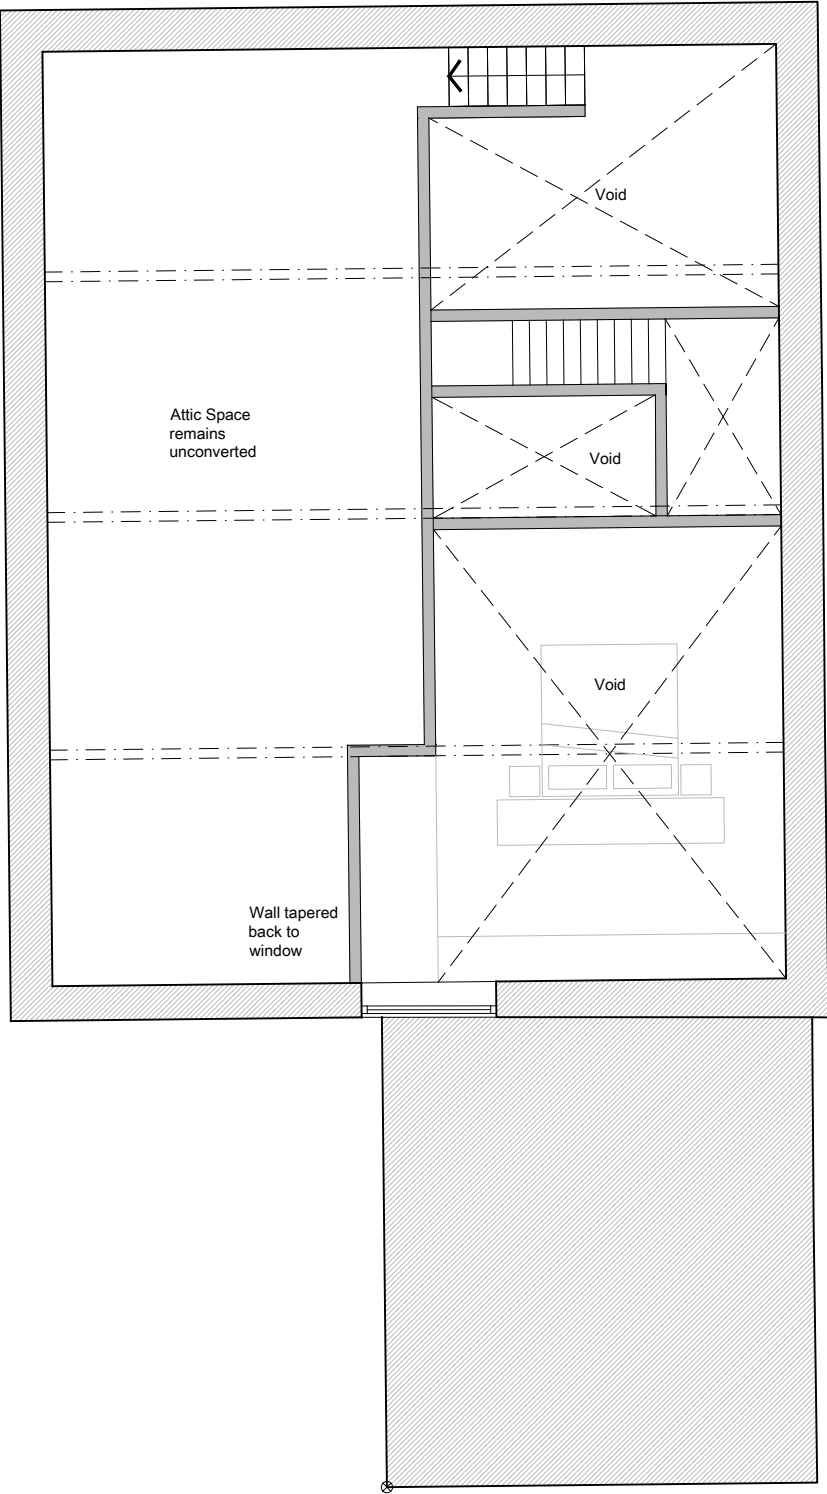

House 1 - Second Floor Plan

House 1 - Attic Floor Plan



Existing
Proposed

studio gedye
architecture and design


The Studio
2 Bank View
Main Road
Hathersage
Derbyshire
S32 1BB

T : 01433 659461 / 0791 253 4372
E : sgedye@mac.com

Project
Oldfield Road, Honley
Holmfirth, HD9 6RL

Amended Scheme

Drawing title House 1 - Oldfield House Second and Attic Floor Plans			
Drawn by RW		Date 29/02/24	App'd -
Drawing no 303	Project no 21030	Scale @ A3 1:100	Rev -

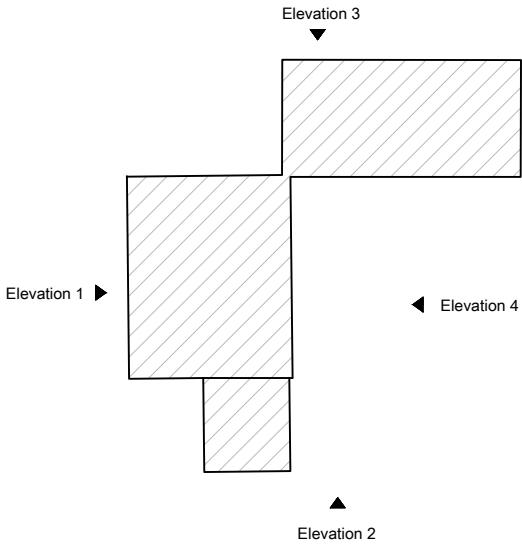

studio gedye
architecture and design

The Studio
2 Bank View
Main Road
Hathersage
Derbyshire
S32 1BB

T : 01433 659461/ 0791 253 4372
E : sgedye@mac.com


Project
Oldfield Road, Honley
Holmfirth, HD9 6RL

Amended Scheme


Drawing title
House 1 - Oldfield House
Elevation 1

Drawn by RW		Date 29/02/24	App'd -
Drawing no 304	Project no 21030	Scale @ A3 1:100	Rev -

Do not scale from this drawing. Studio Gedye must be notified immediately should any discrepancies be found. The contractor must check all dimensions on site before construction or manufacture of materials. This drawing or any portion of it may not be reproduced without the consent of Studio Gedye.

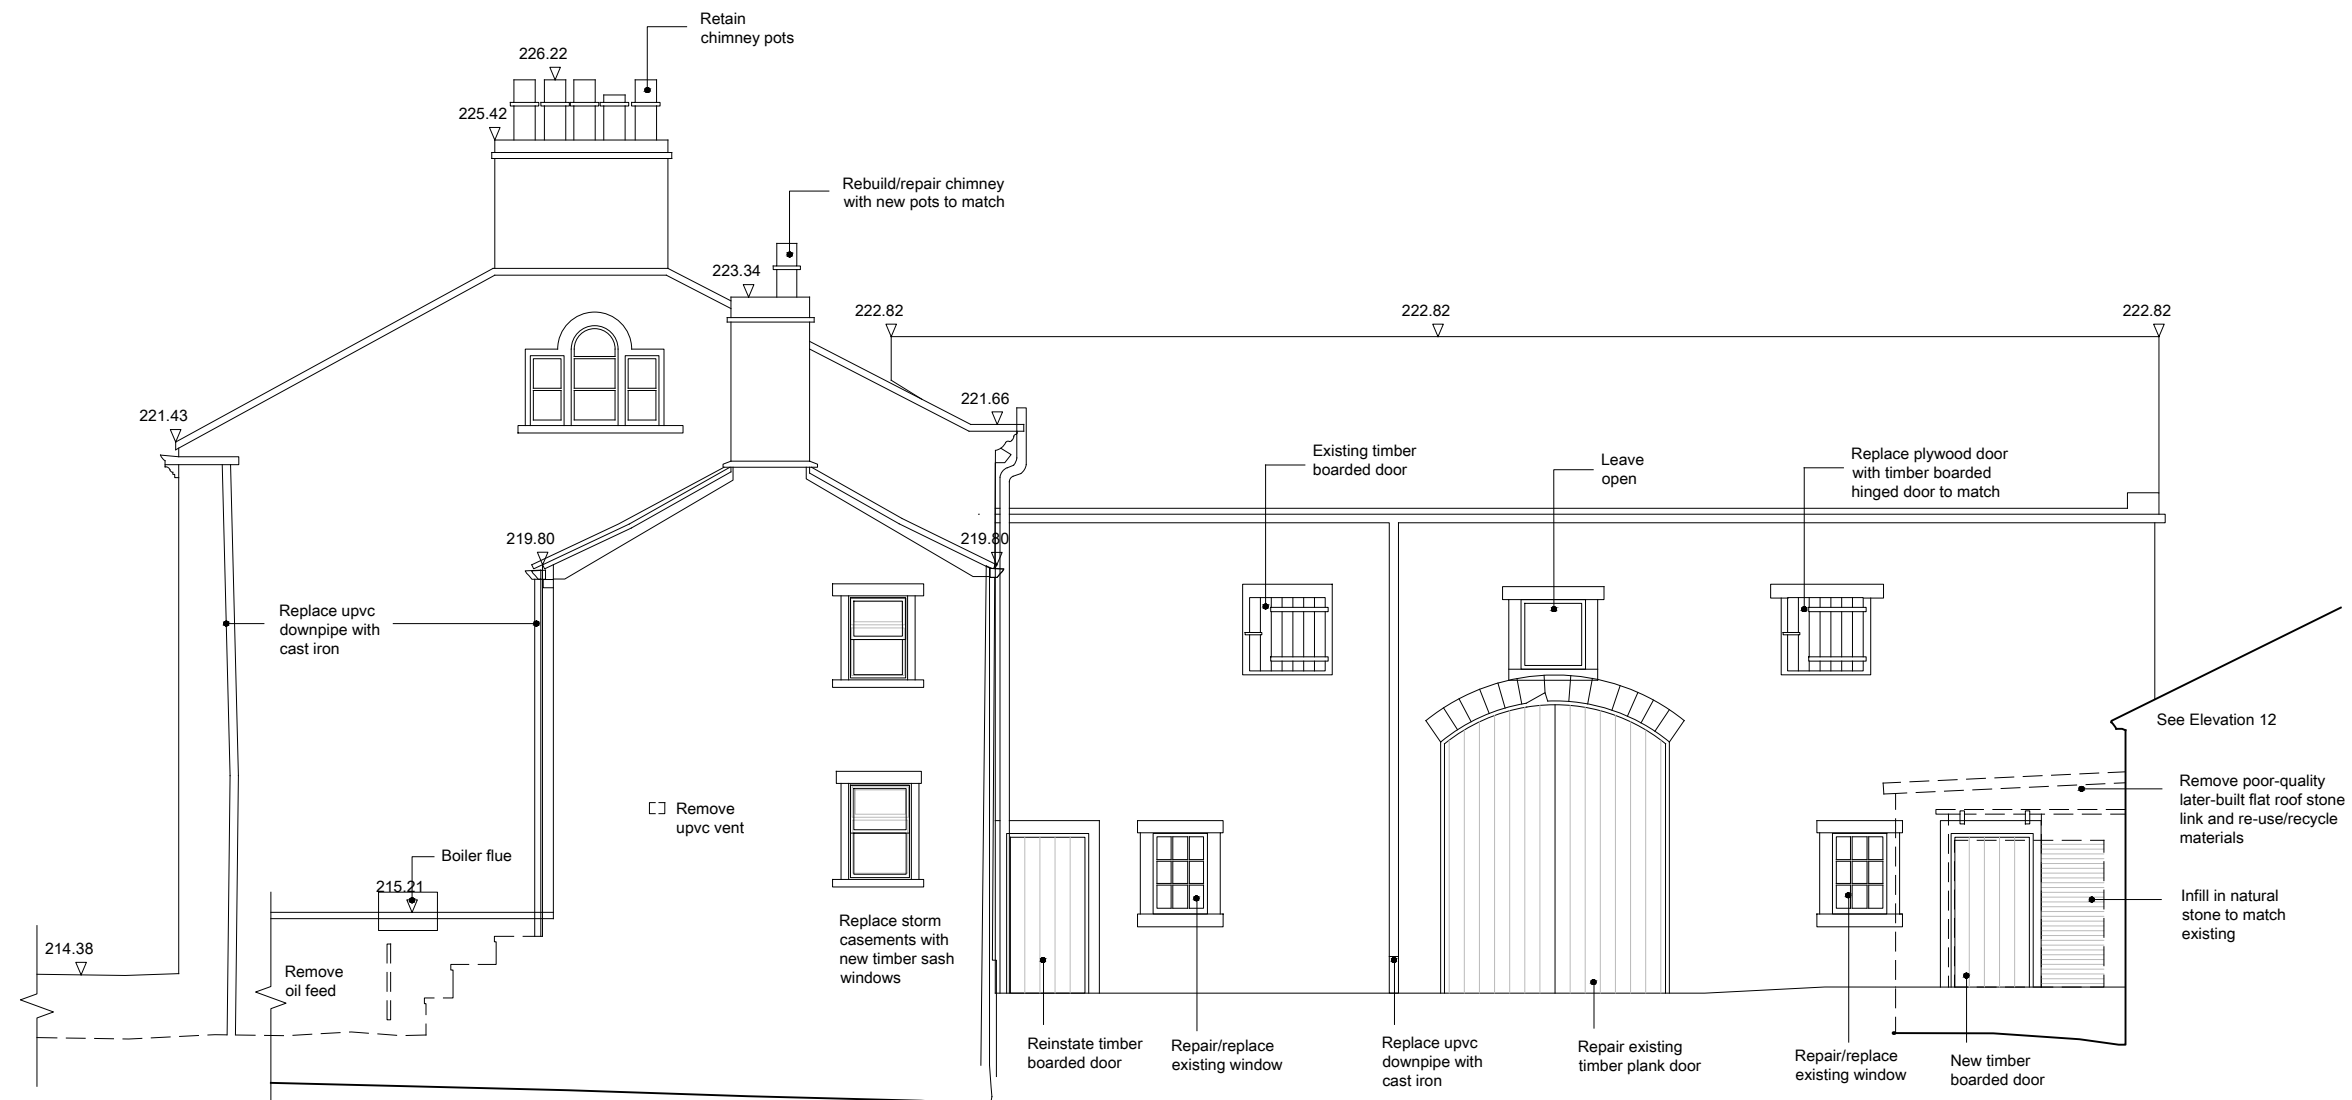

House 1 - Elevation 2

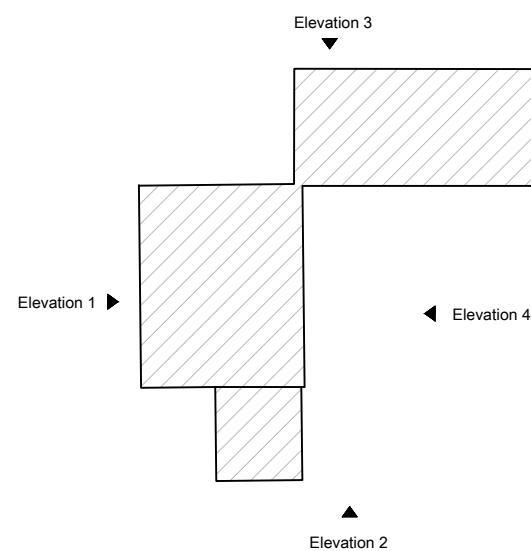

studiedye
architecture and design

The Studio
2 Bank View
Main Road
Hathersage
Derbyshire
S32 1BB
T: 01433 659461/ 0791 253 4372
E: sgedye@mac.com


Project
Oldfield Road, Honley
Holmfirth, HD9 6RL

Amended Scheme


Drawing title
House 1 - Oldfield House
Elevation 2

Drawn by RW		Date 29/02/24	App'd -
Drawing no 305	Project no 21030	Scale @ A3 1:100	Rev -


© Studio Gedye Ltd 2022

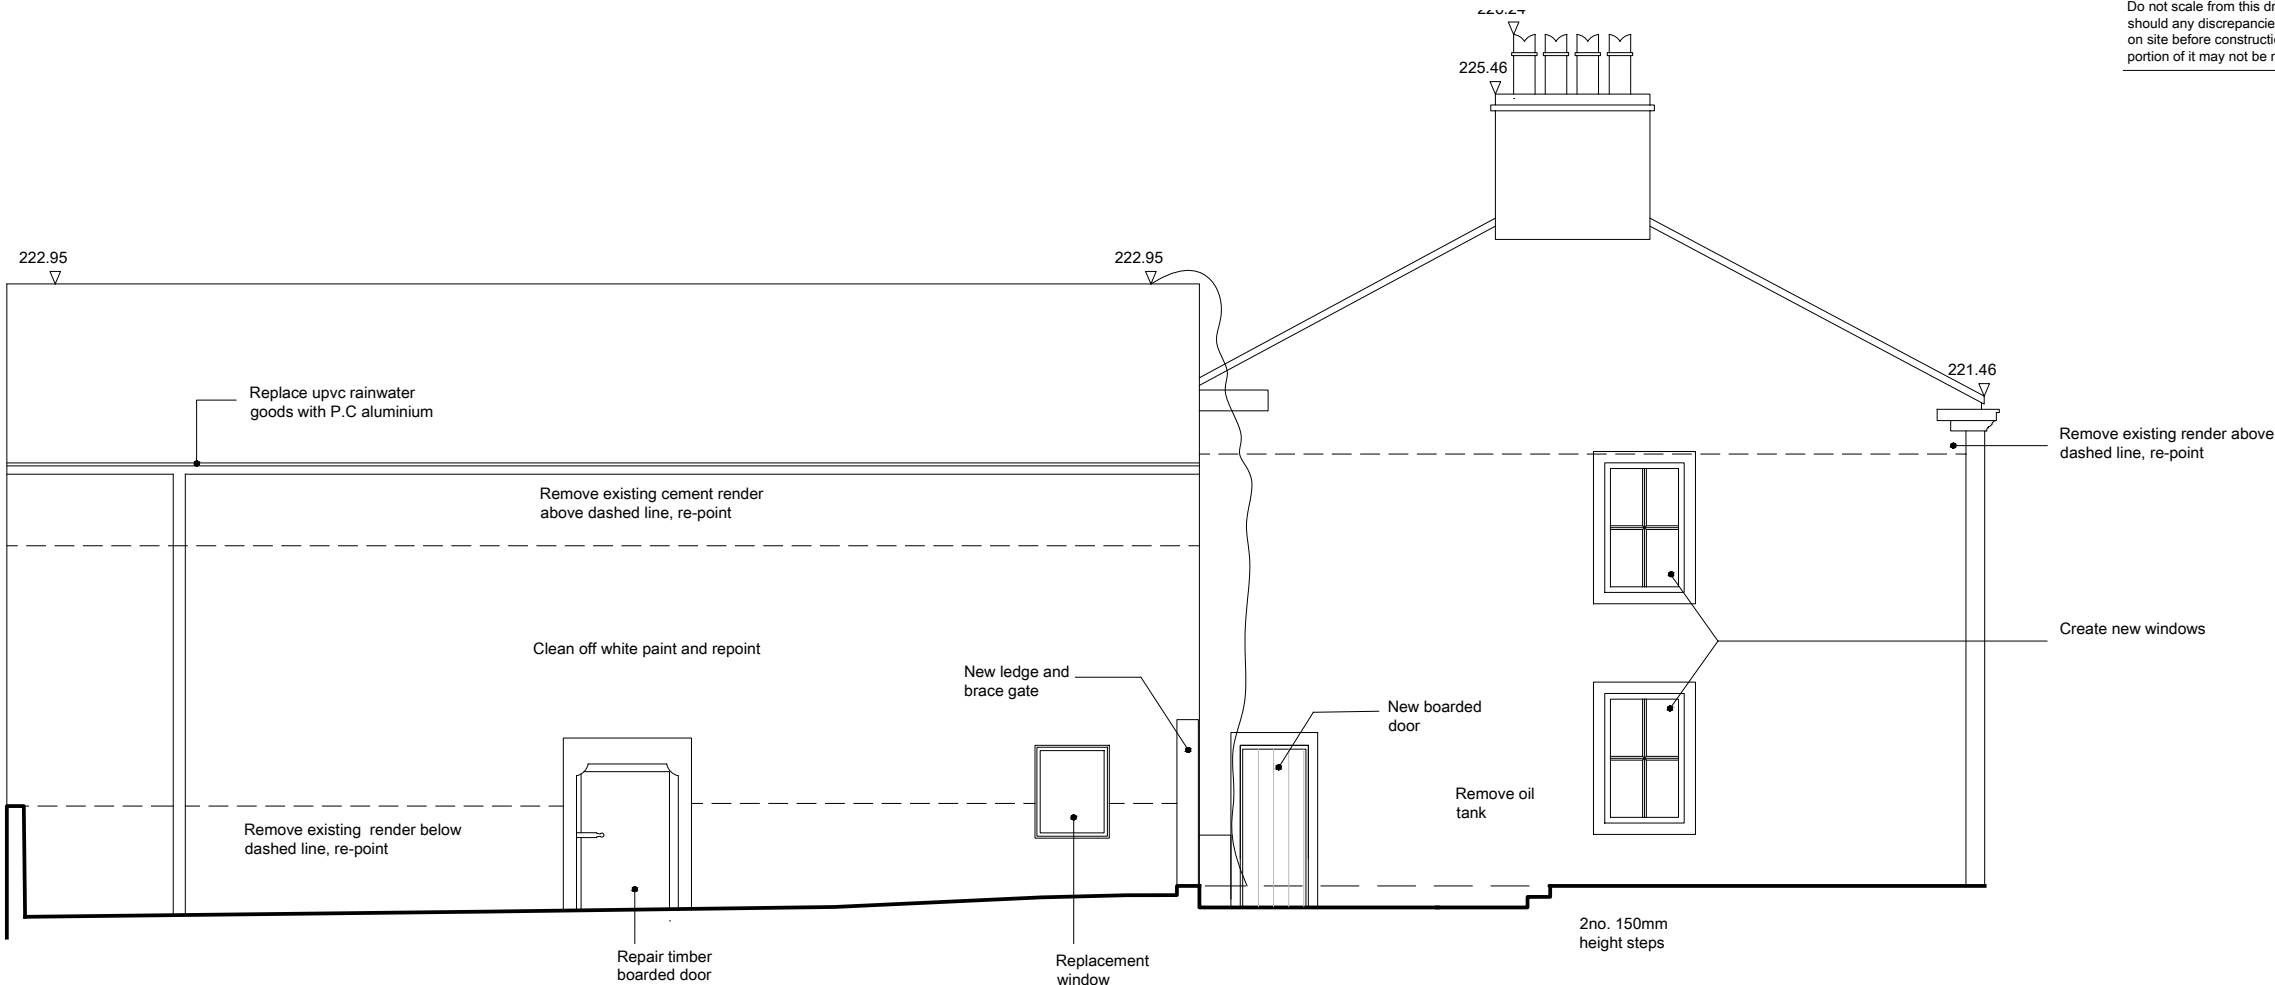

House 1 - Elevation 4

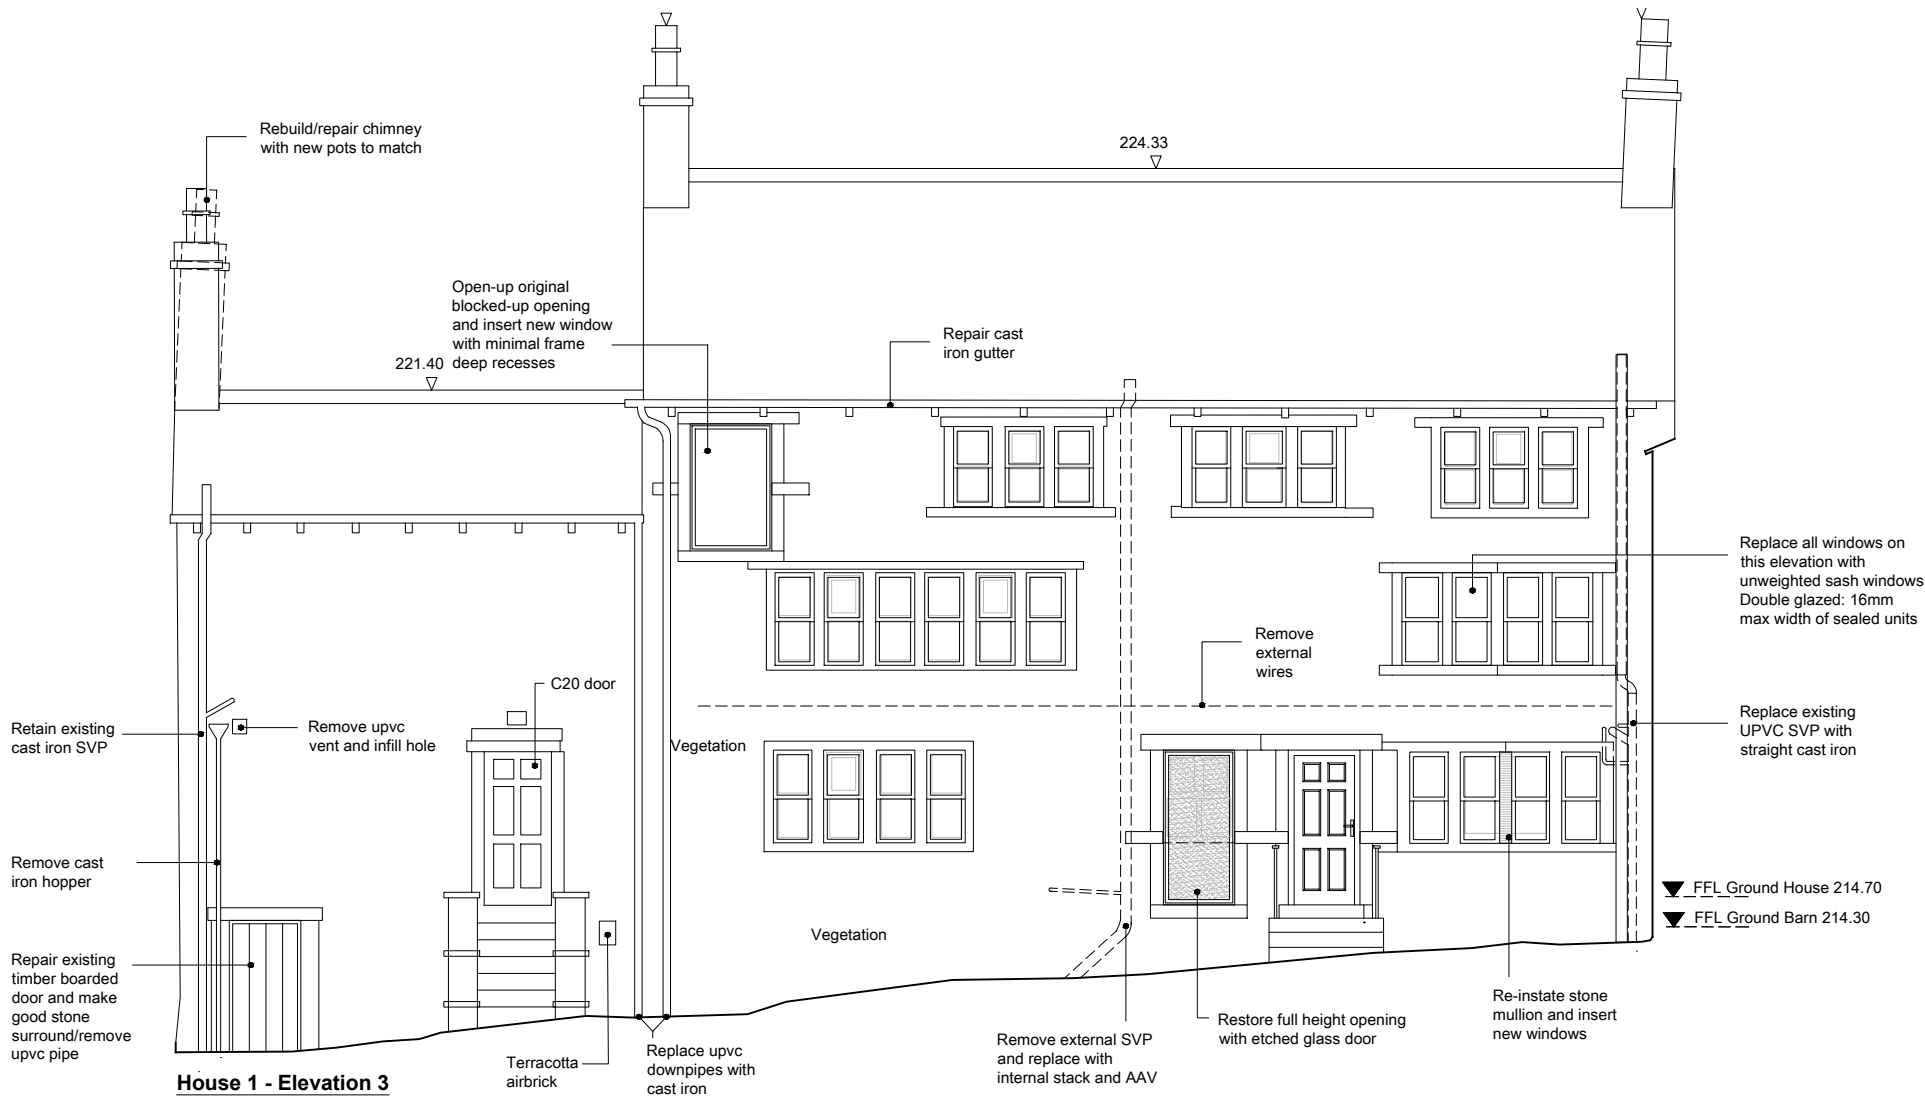

House 1 - Elevation 3

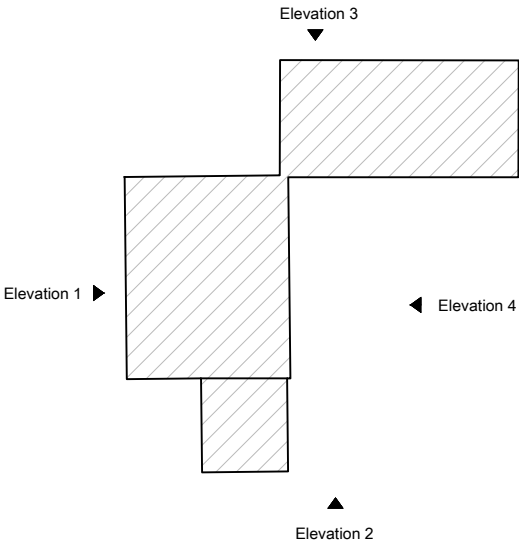

studiogedye
architecture and design

The Studio
2 Bank View
Main Road
Hathersage
Derbyshire
S32 1BB

T : 01433 659461 / 0791 253 4372
E : sgedye@mac.com


Project
Oldfield Road, Honley
Holmfirth, HD9 6RL

Amended Scheme

Drawing title
House 1 - Oldfield House
Elevations 3 & 4

Drawn by RW	Date 29/02/24	App'd -
Drawing no 306	Project no 21030	Scale @ A3 1:100
		Rev -

Do not scale from this drawing. Studio Gedye must be notified immediately should any discrepancies be found. The contractor must check all dimensions on site before construction or manufacture of materials. This drawing or any portion of it may not be reproduced without the consent of Studio Gedye.

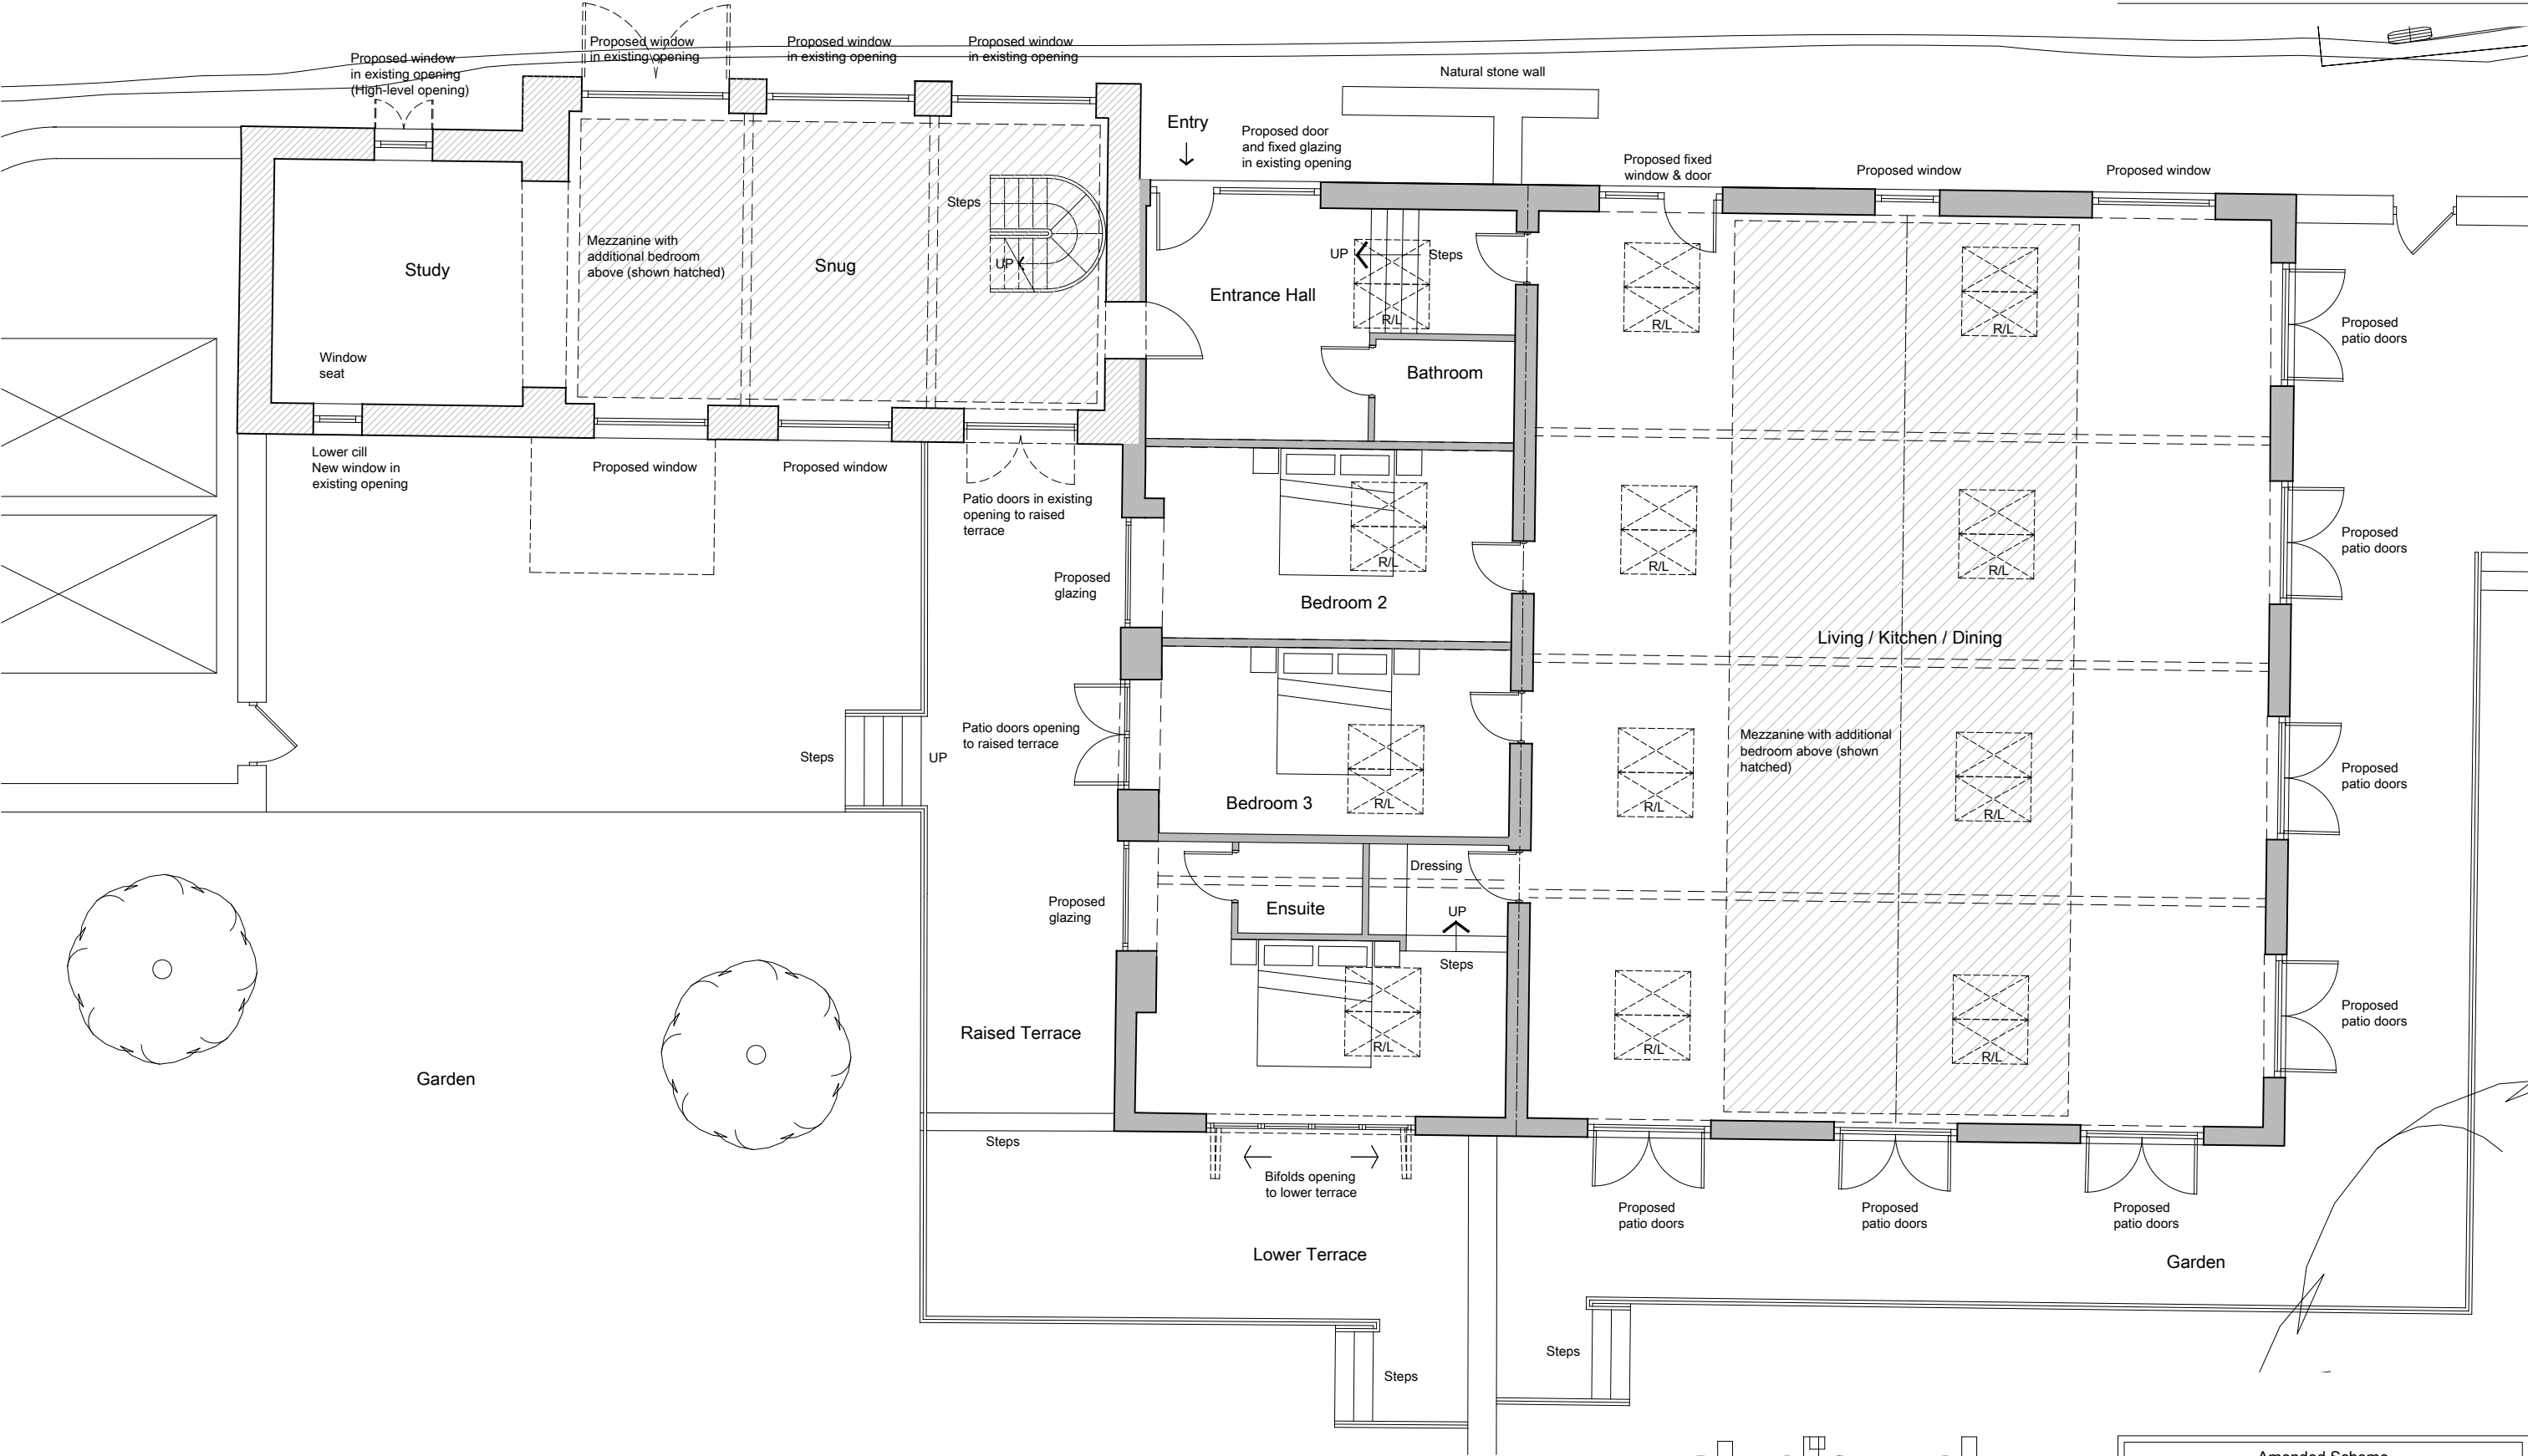

studiogedye
architecture and design

The Studio
2 Bank View
Main Road
Hathersage
Derbyshire
S22 1BB


T : 01433 659461 / 0791 253 4372
E : sgedye@mac.com

Project
Oldfield Road, Honley
Holmfirth, HD9 6RL


Amended Scheme

Drawing title
House 2 Floor Plans


Drawn by RW	Project no 21030	Date 29/02/24 Scale @ A3 1:100	App'd - Rev -
----------------	---------------------	---	------------------------

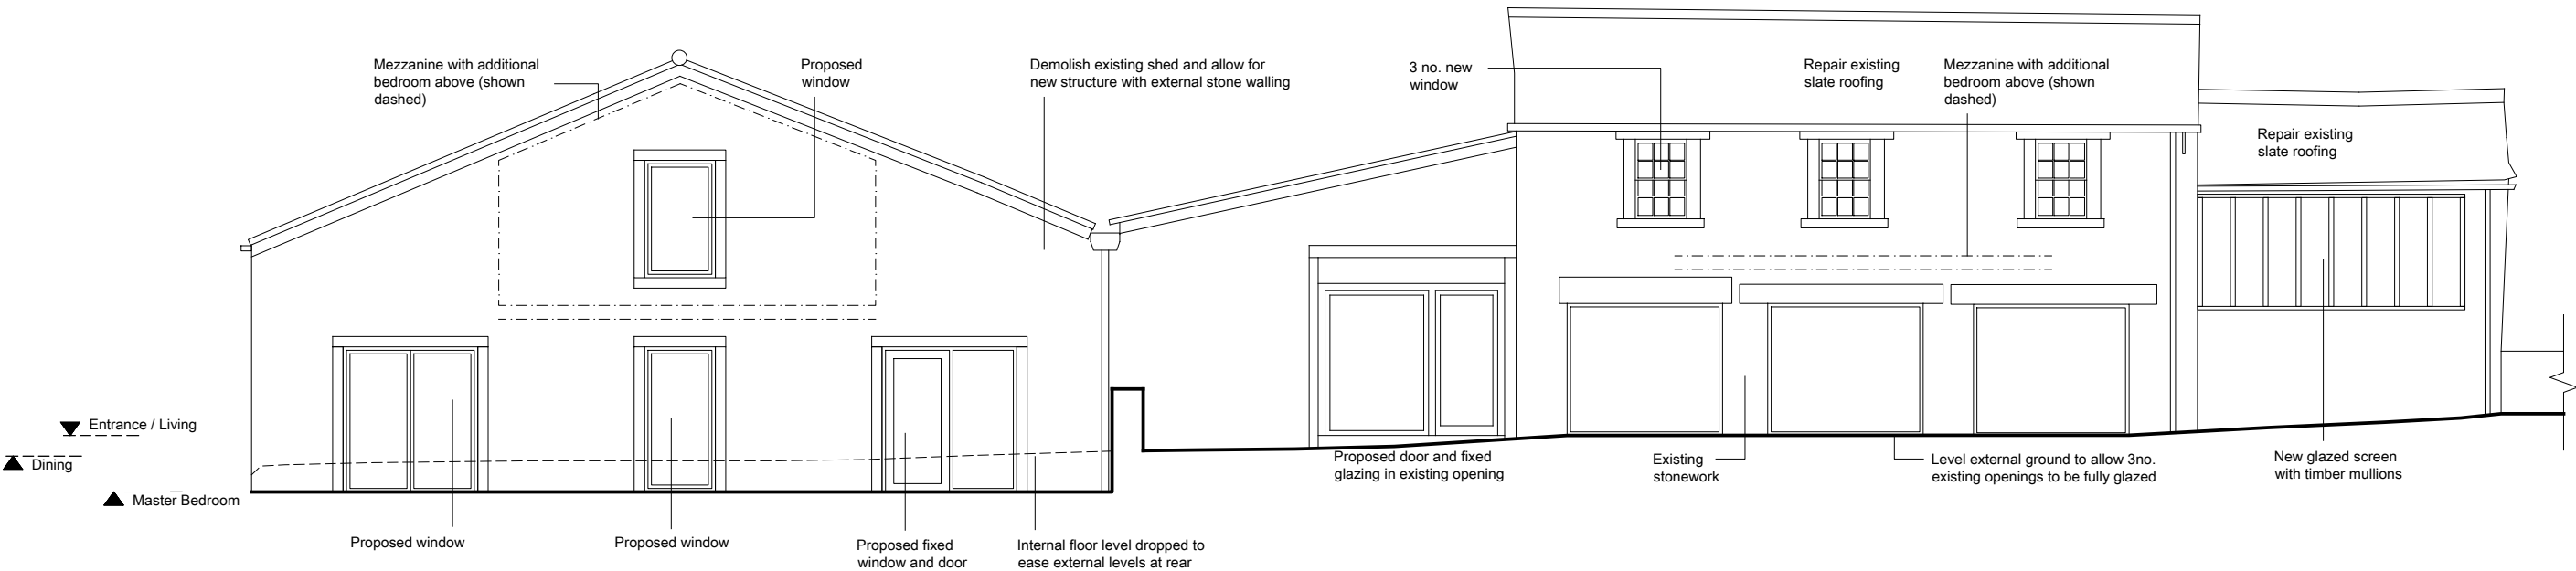

Elevation 1

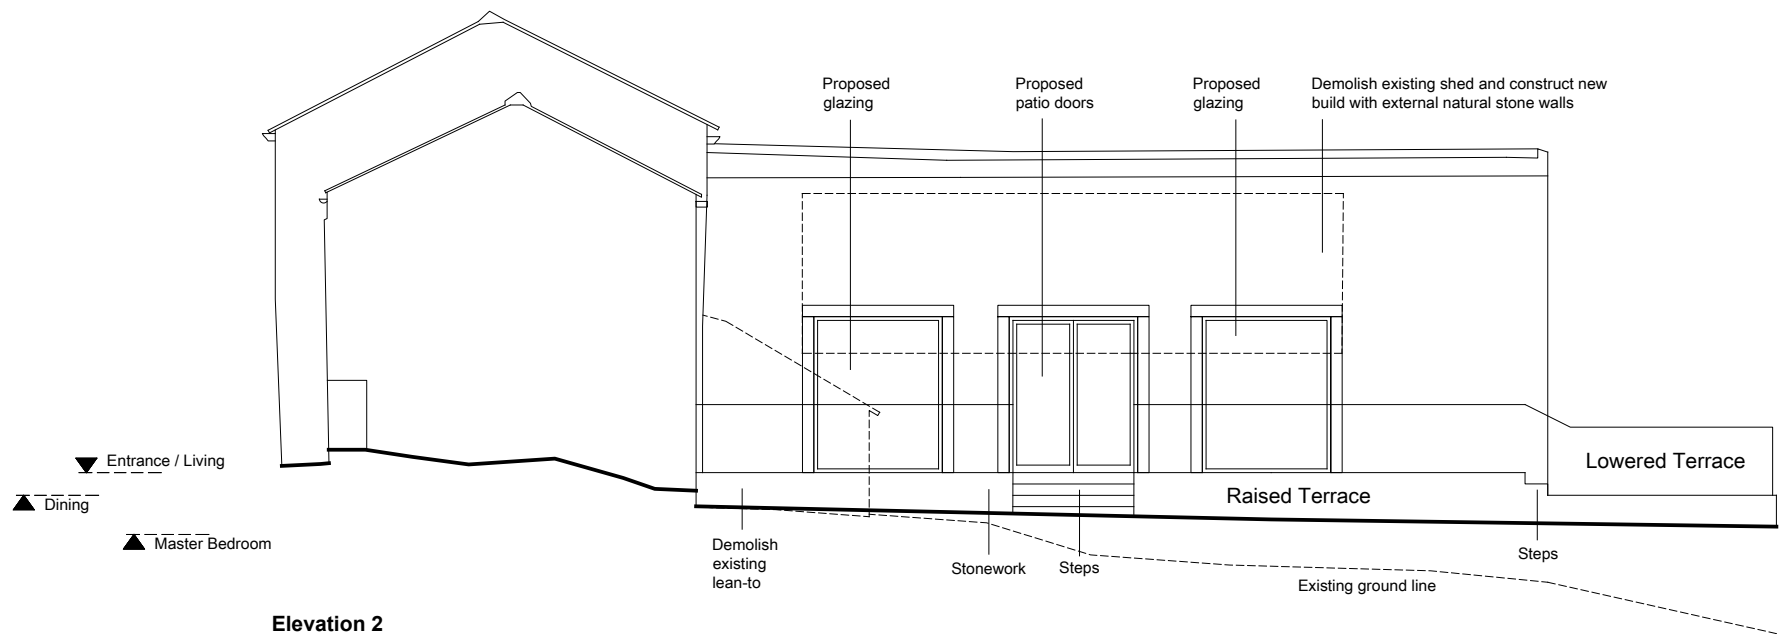

Elevation 2

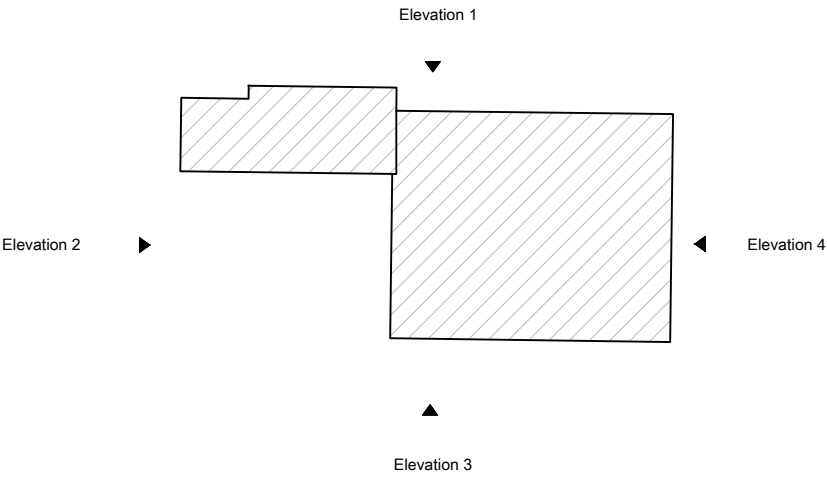

studiogedye

architecture and design

The Studio
2 Bank View
Main Road
Hathersage
Derbyshire
S22 1BB




T : 01433 659461 / 0791 253 4372
E : sgedye@mac.com

Project
Oldfield Road, Honley
Holmfirth, HD9 6RL

Amended Scheme

Drawing title
House 2
Elevations 1 & 2

Drawn by RW	Date 29/02/24	App'd -
Drawing no 308	Project no 21030	Scale @ A3 1:100
		Rev -

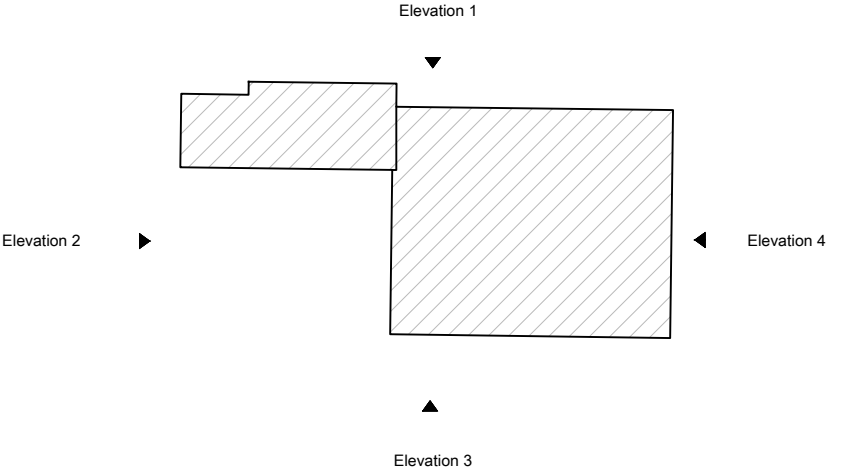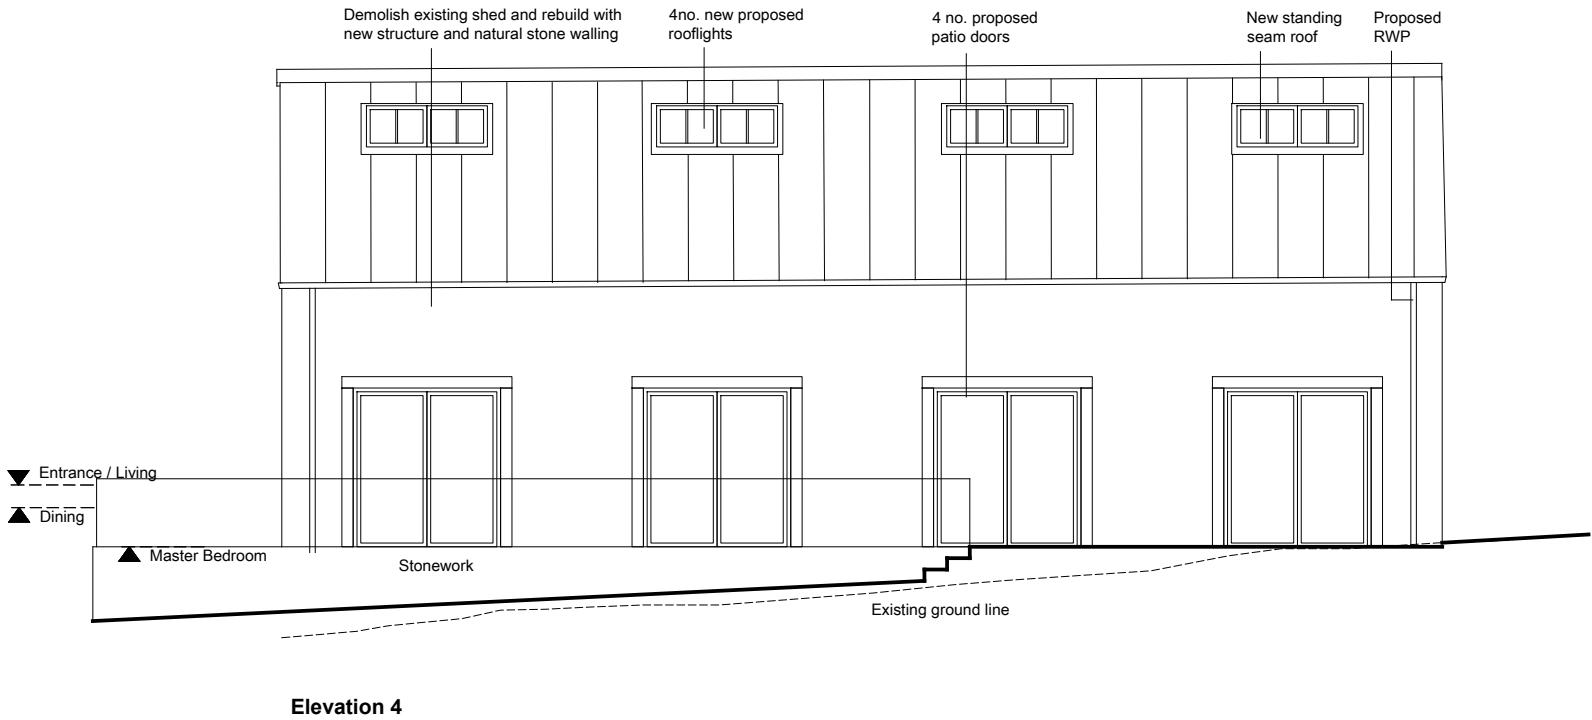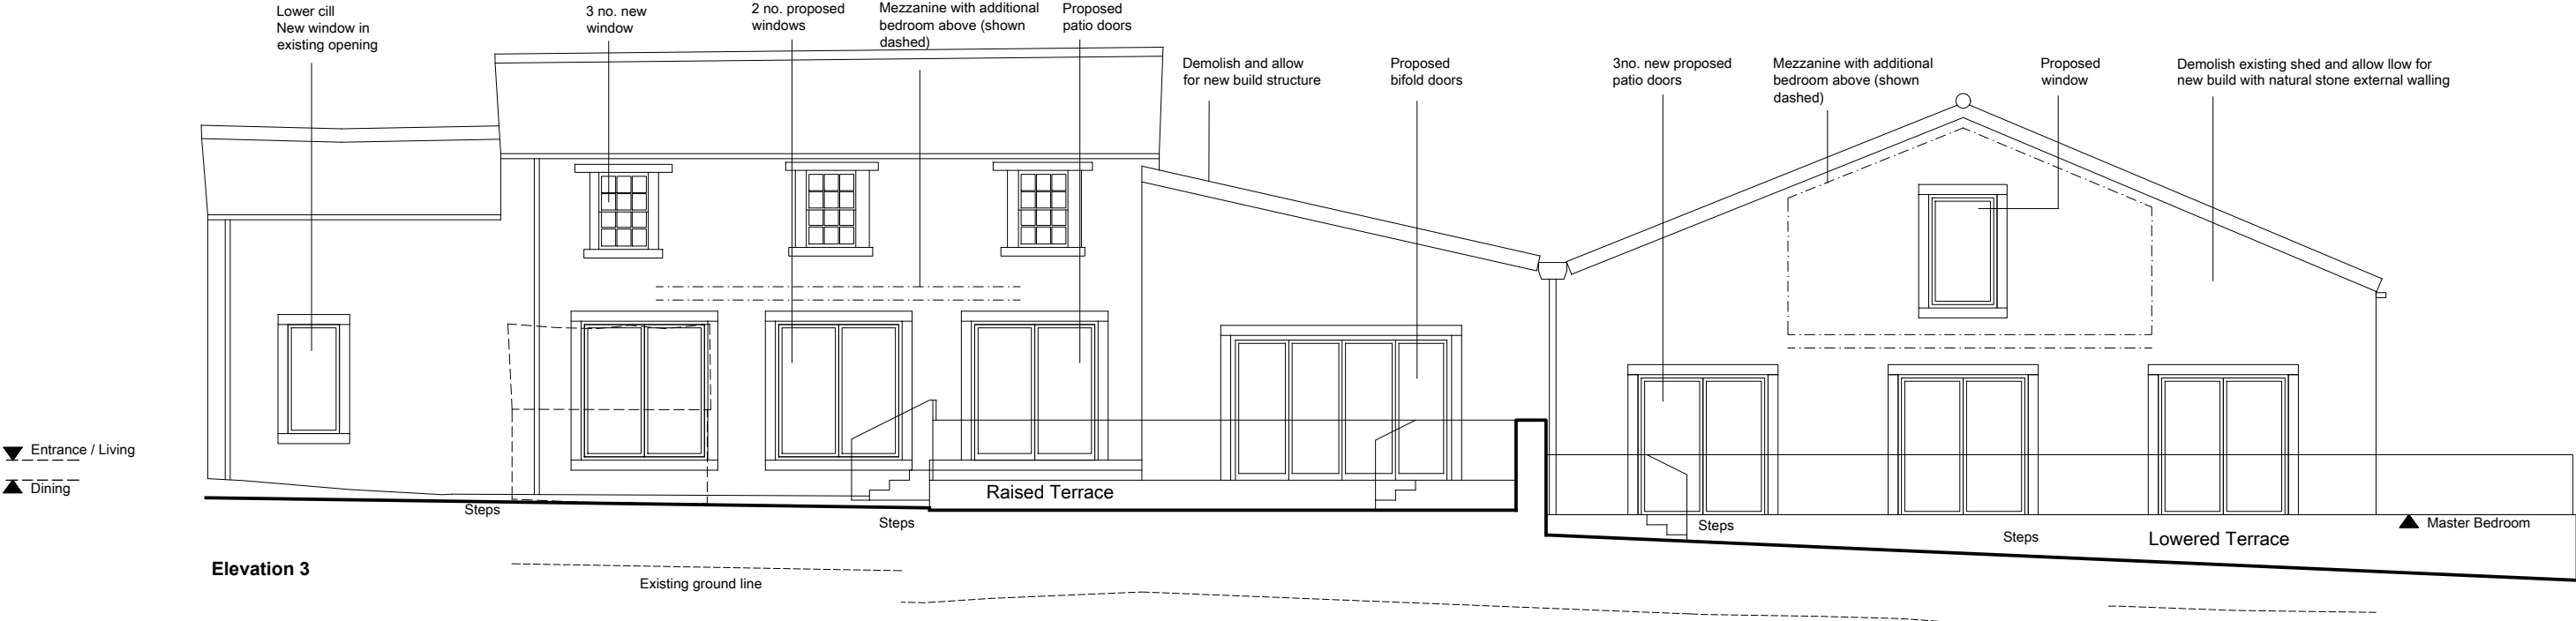

studiogedye
architecture and design


The Studio
2 Bank View
Main Road
Hathersage
Derbyshire
S22 1BB
T : 01433 659461 / 0791 253 4372
E : sgedye@mac.com

Project
Oldfield Road, Honley
Holmfirth, HD9 6RL

Amended Scheme

Drawing title
House 2
Elevations 3 & 4

Drawn by RW	Project no 21030	Date 29/02/24 Scale @ A3 1:100	App'd - Rev --
----------------	---------------------	---	-------------------------

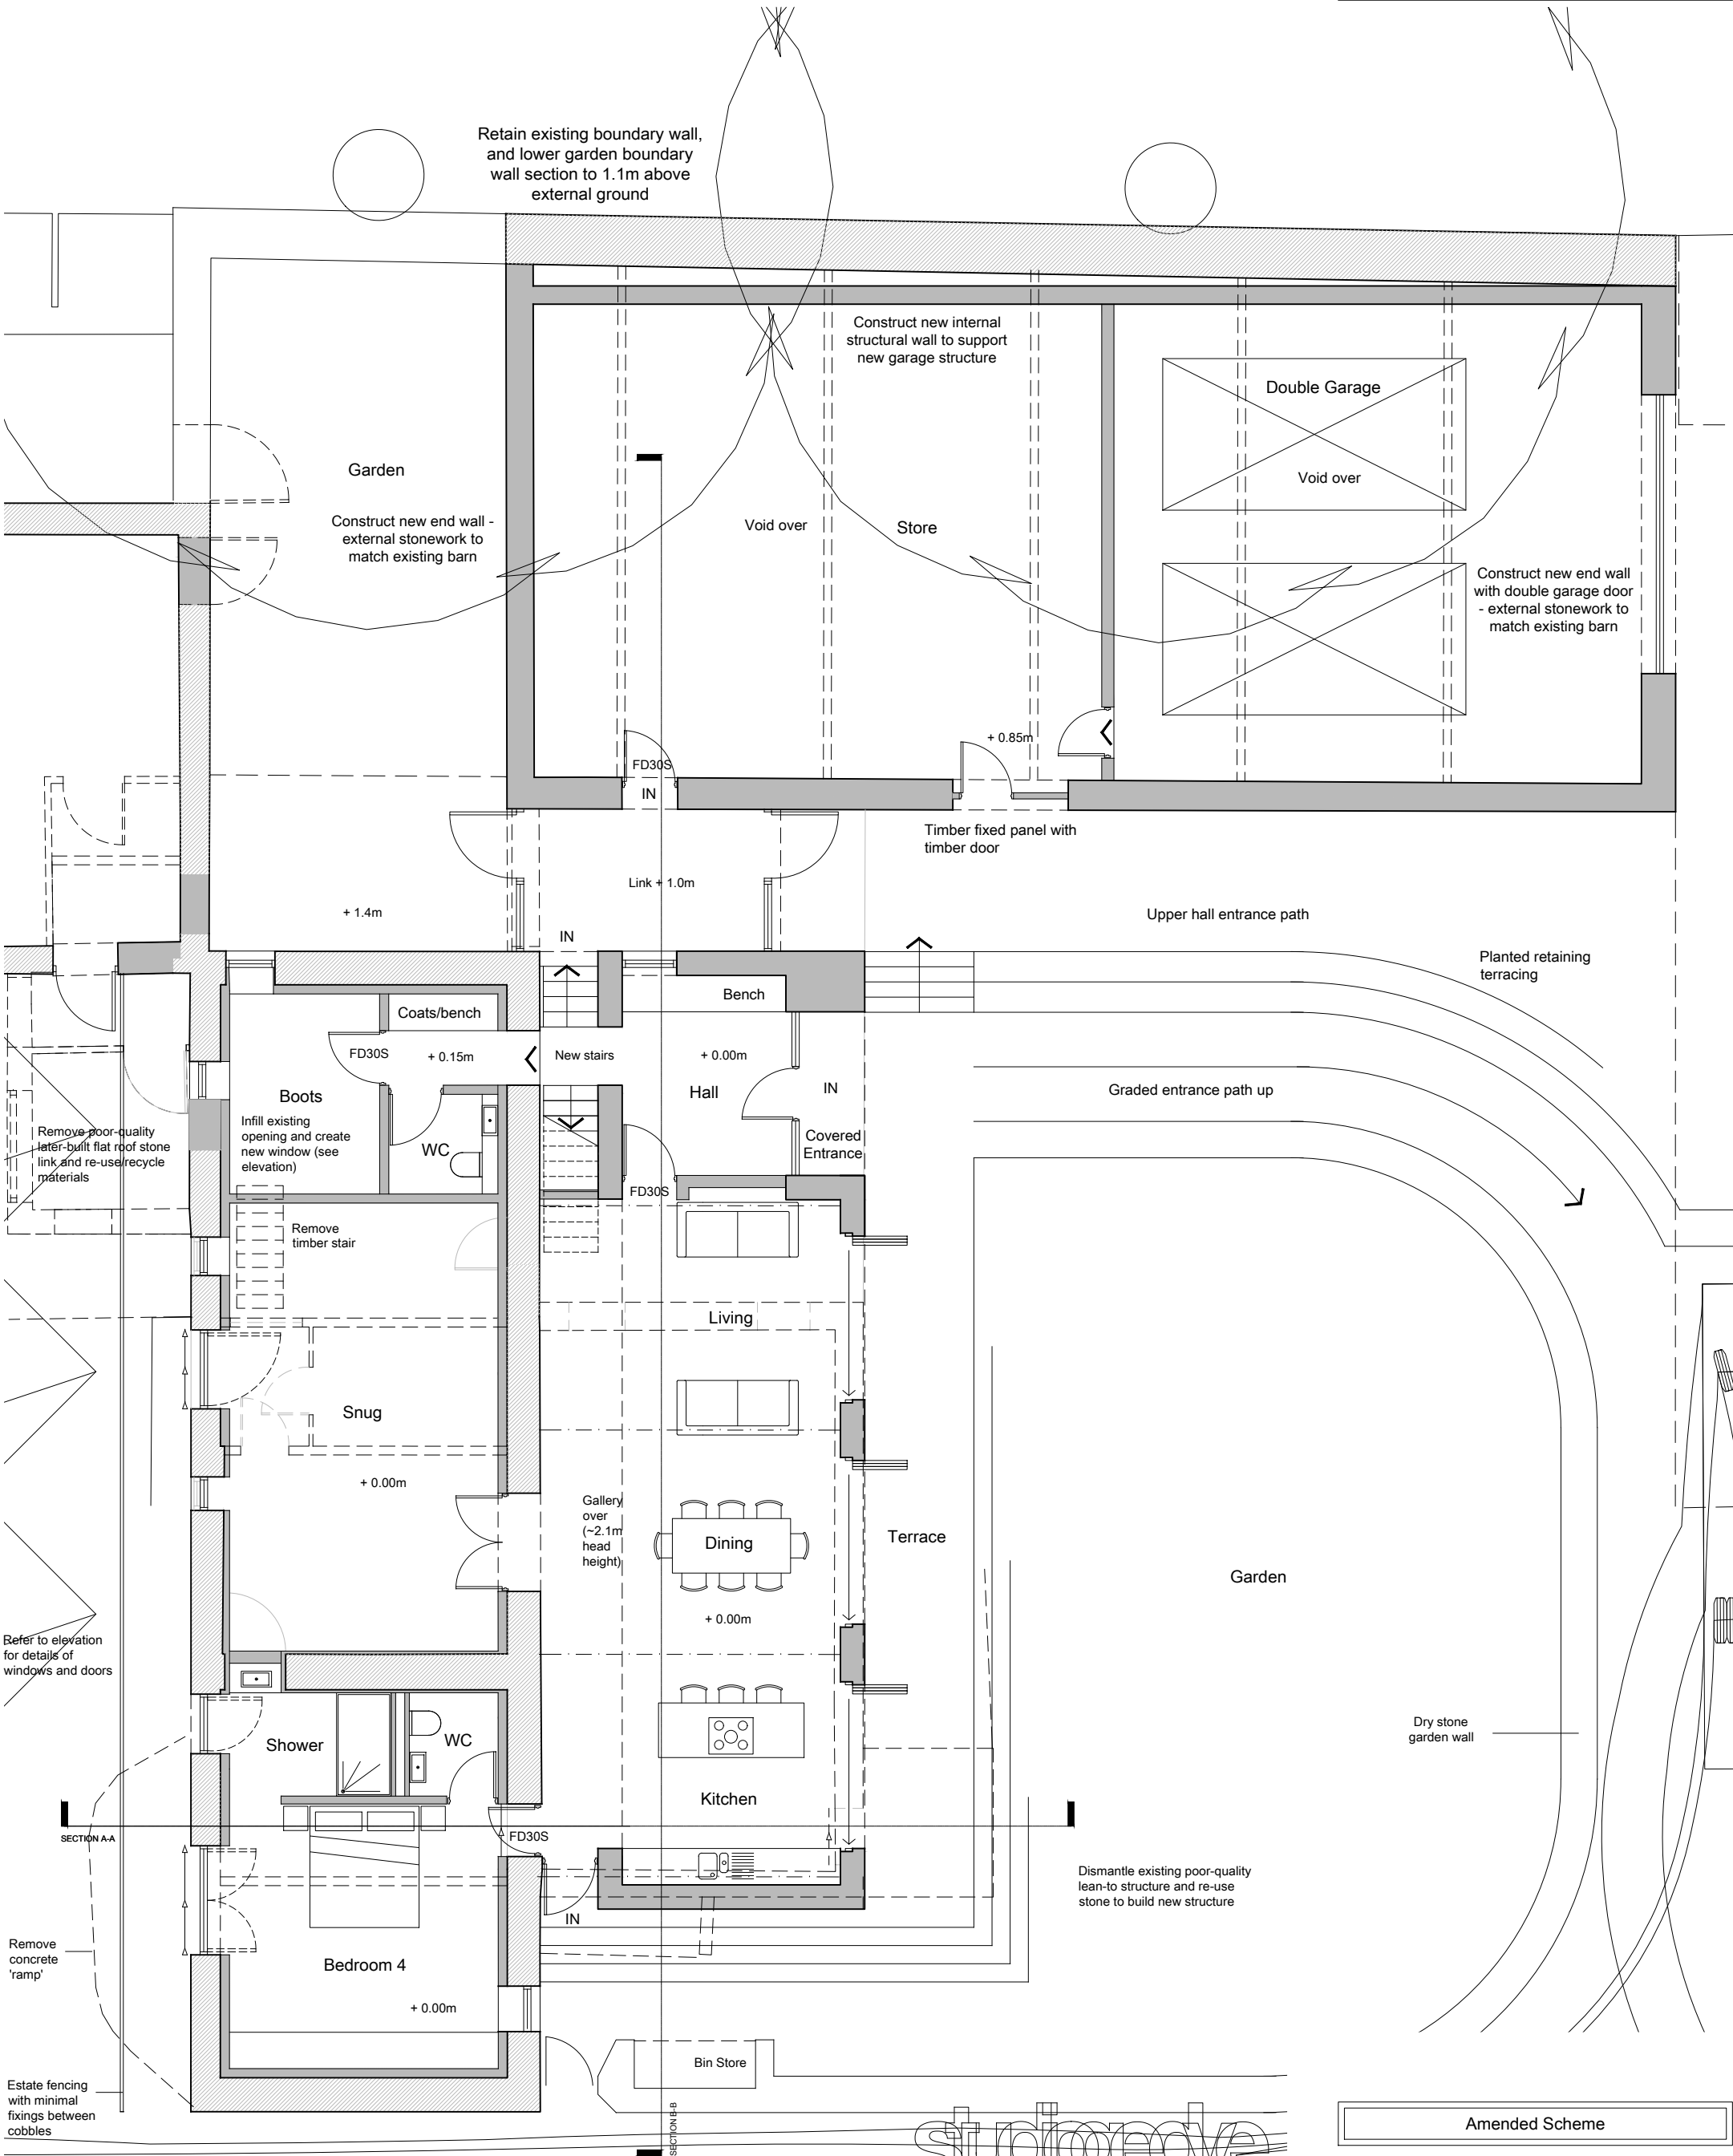

studiogedye
architecture and design

The Studio
2 Bank View
Main Road
Hathersage
Derbyshire
S32 1BB

T : 01433 659461 / 0791 253 4372
E : sgedye@mac.com

Project
Oldfield Road, Honley
Holmfirth, HD9 6RL


Existing
Proposed

Amended Scheme

Drawing title
House 3
Ground Floor Plan

Drawn by RW	Date 29/02/24	App'd -
Drawing no 310	Project no 21030	Scale @ A3 1:100
		Rev -

Do not scale from this drawing. Studio Gedye must be notified immediately should any discrepancies be found. The contractor must check all dimensions on site before construction or manufacture of materials. This drawing or any portion of it may not be reproduced without the consent of Studio Gedye.

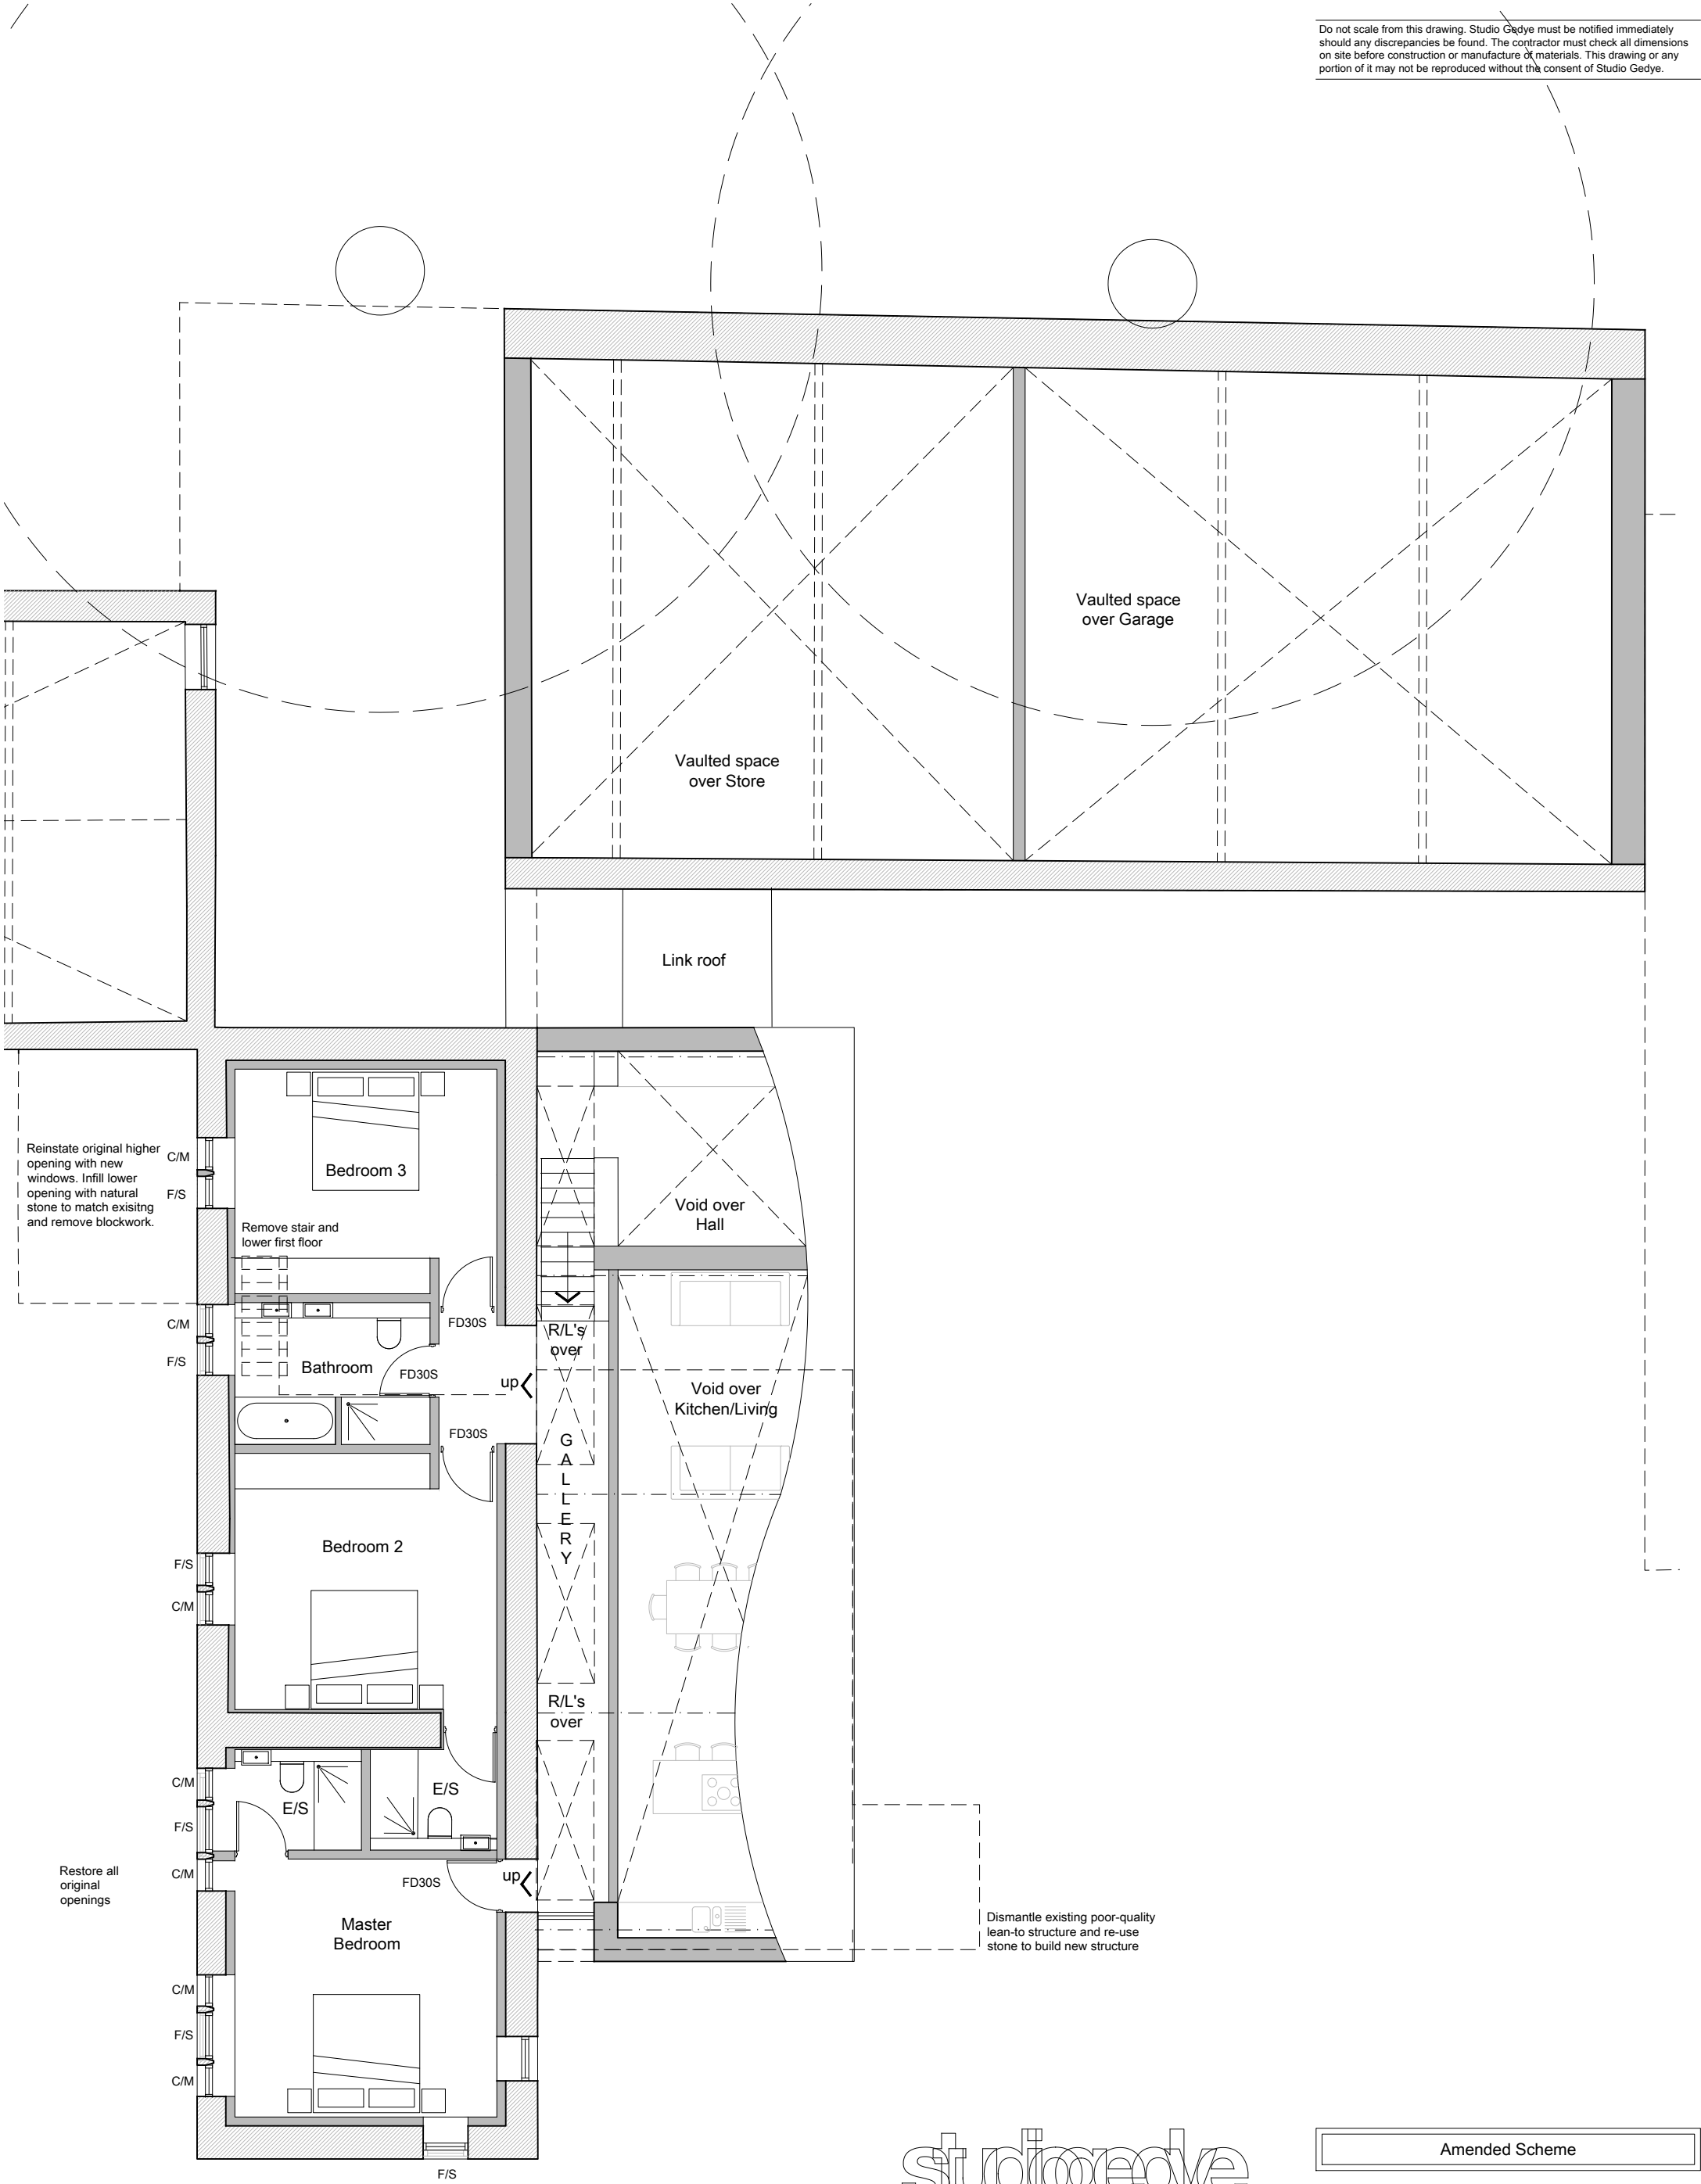

Window Key:
C/M = Inward-opening casement
F/S = Fixed Sash

Existing
Proposed

studiogedye
architecture and design


The Studio
2 Bank View
Main Road
Hathersage
Derbyshire
S32 1BB
T : 01433 659461 / 0791 253 4372
E : sgedye@mac.com

Project
Oldfield Road, Honley
Holmfirth, HD9 6RL


Amended Scheme

Drawing title
House 3
First Floor Plan


Drawn by RW	Date 29/02/24	App'd -
Drawing no 311	Project no 21030	Scale @ A3 1:100
		Rev -

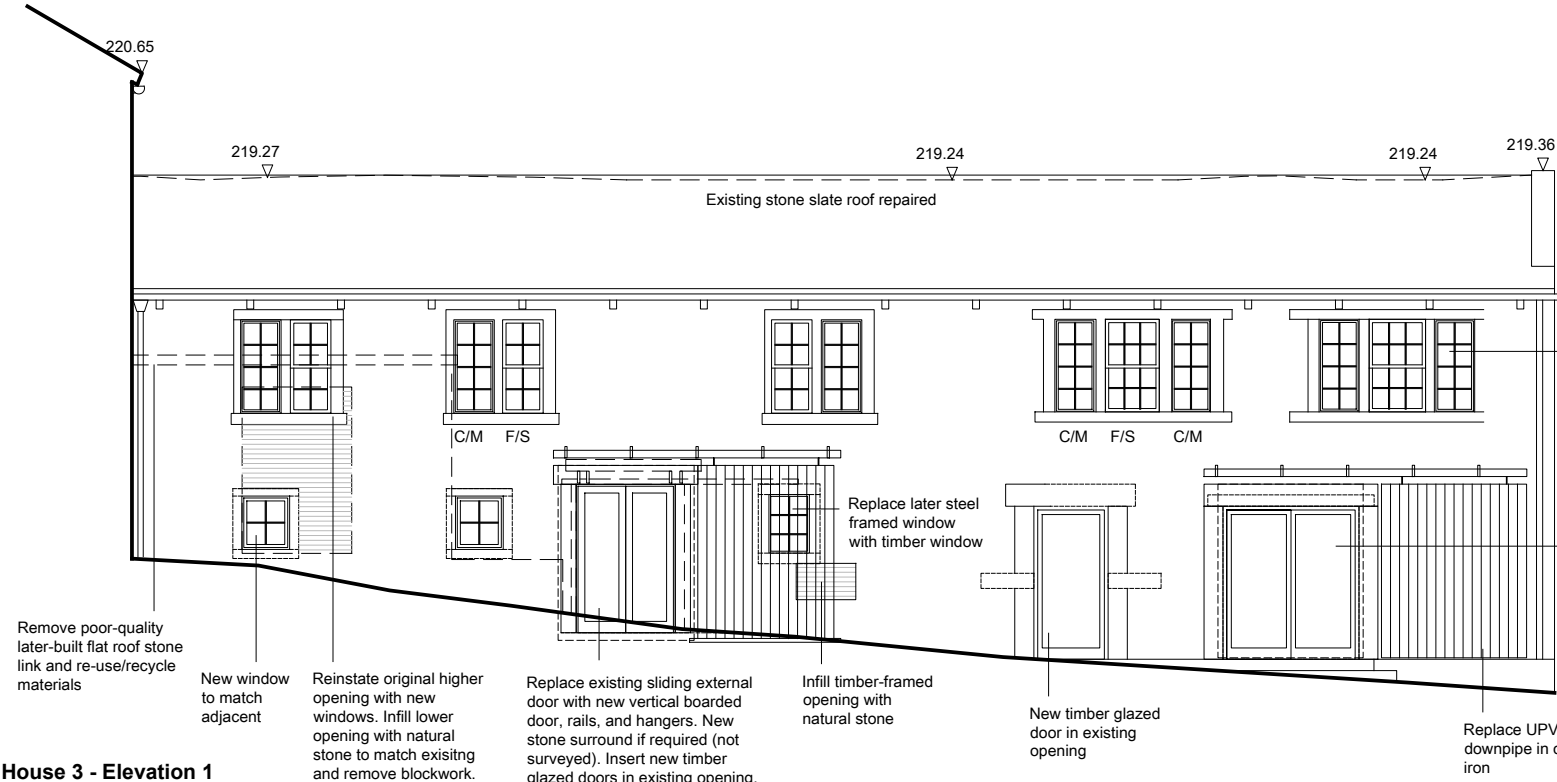


House 3 - Elevation 1

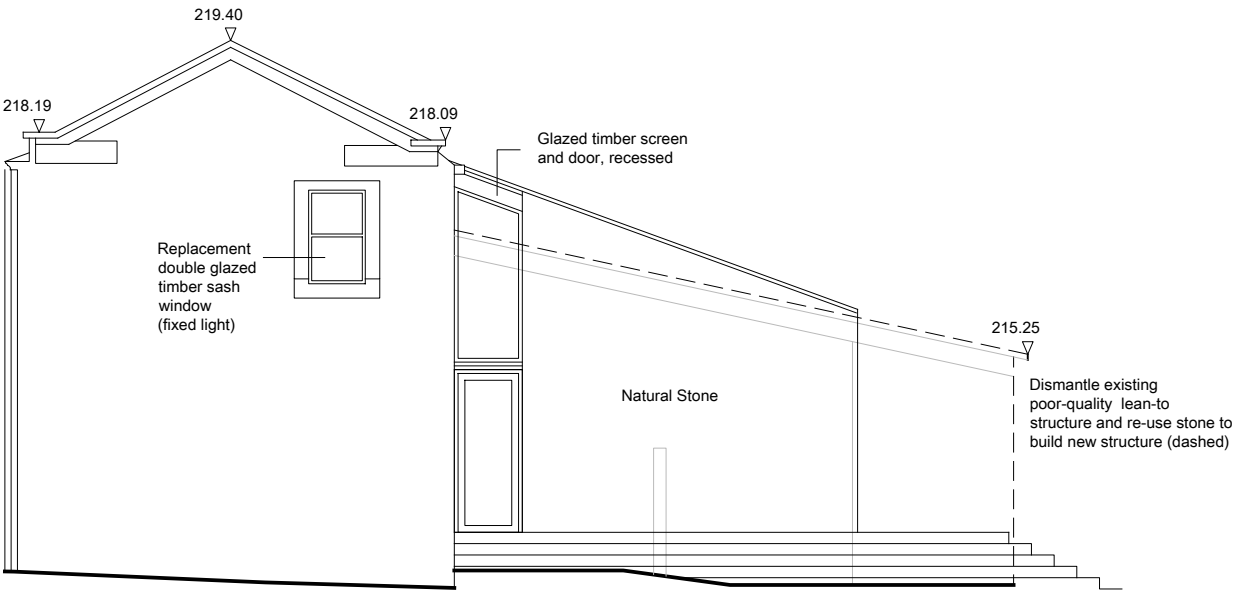

House 3 - Elevation 2

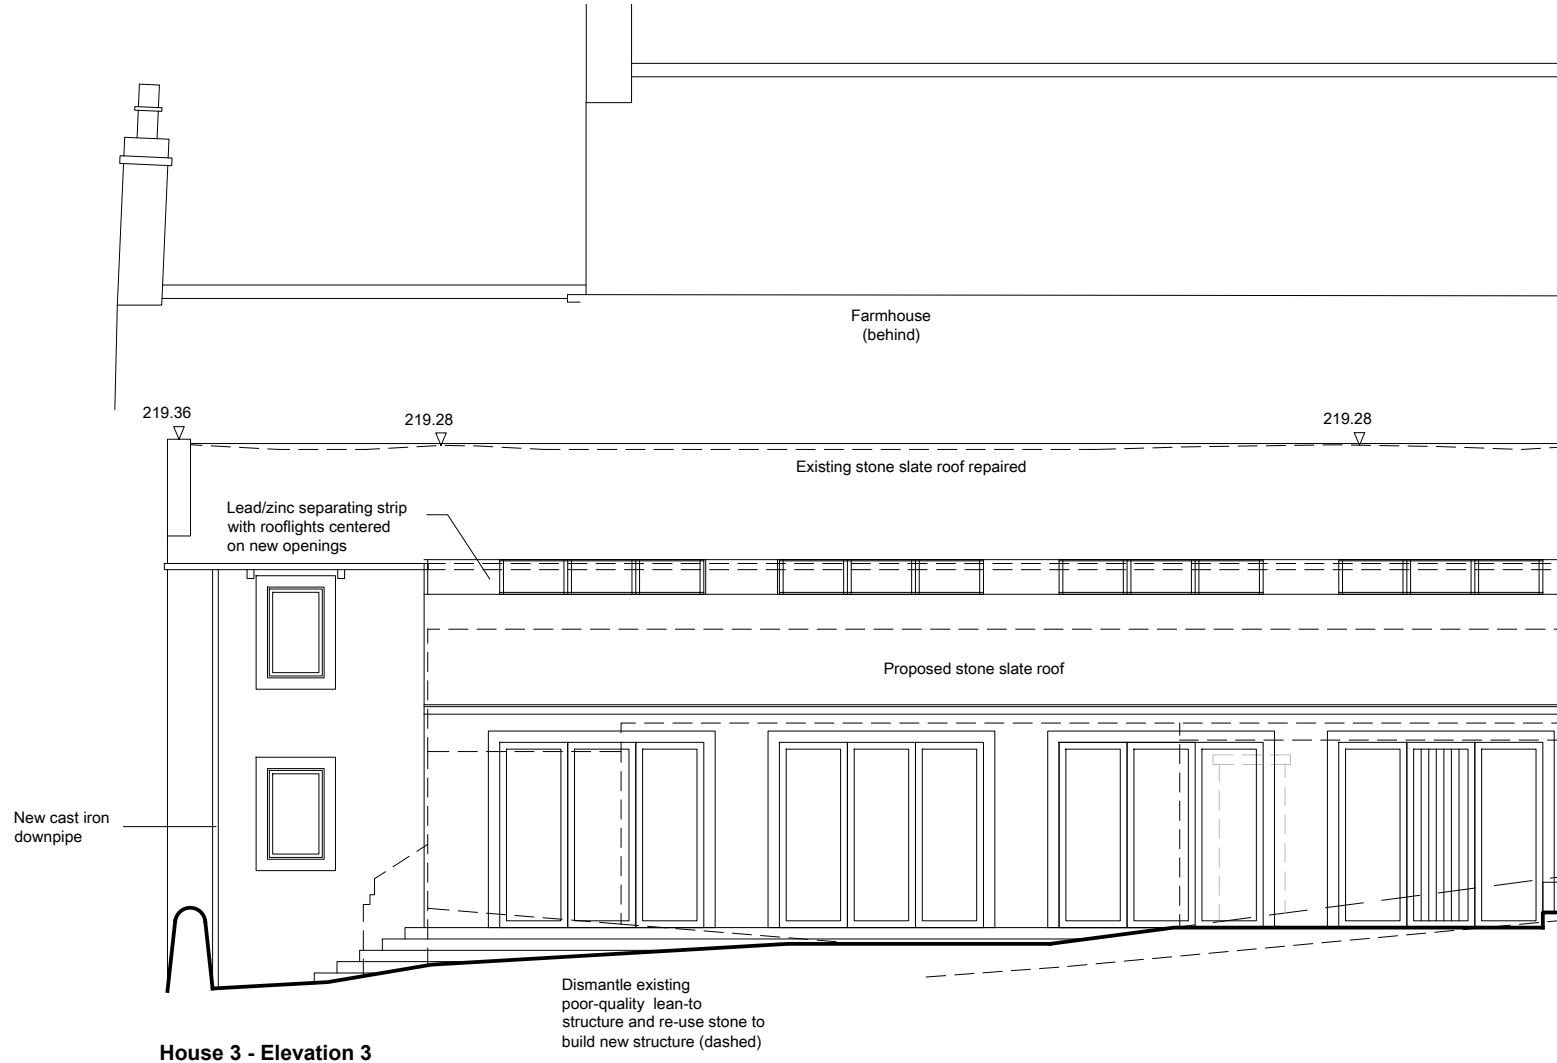

House 3 - Elevation 3

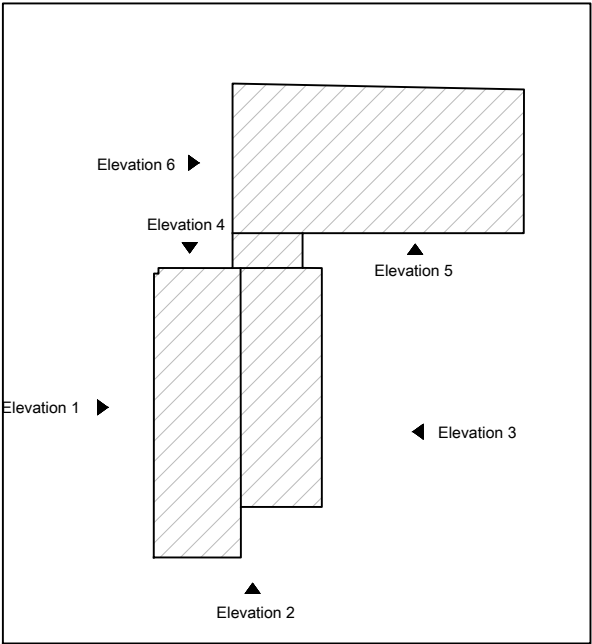

studiogedye
architecture and design

The Studio
2 Bank View
Main Road
Hathersage
Derbyshire
S32 1BB


T : 01433 659461 / 0791 253 4372
E : sgedye@mac.com

Project
Oldfield Road, Honley
Holmfirth, HD9 6RL


REV A 21/03/24 RW Sliding doors added to rear elevation
Amended Scheme

Drawing title
House 3
Elevations 1, 2 & 3


Drawn by RW	Date 29/02/24	App'd -
Drawing no 312	Project no 21030	Scale @ A3 1:100
		Rev A

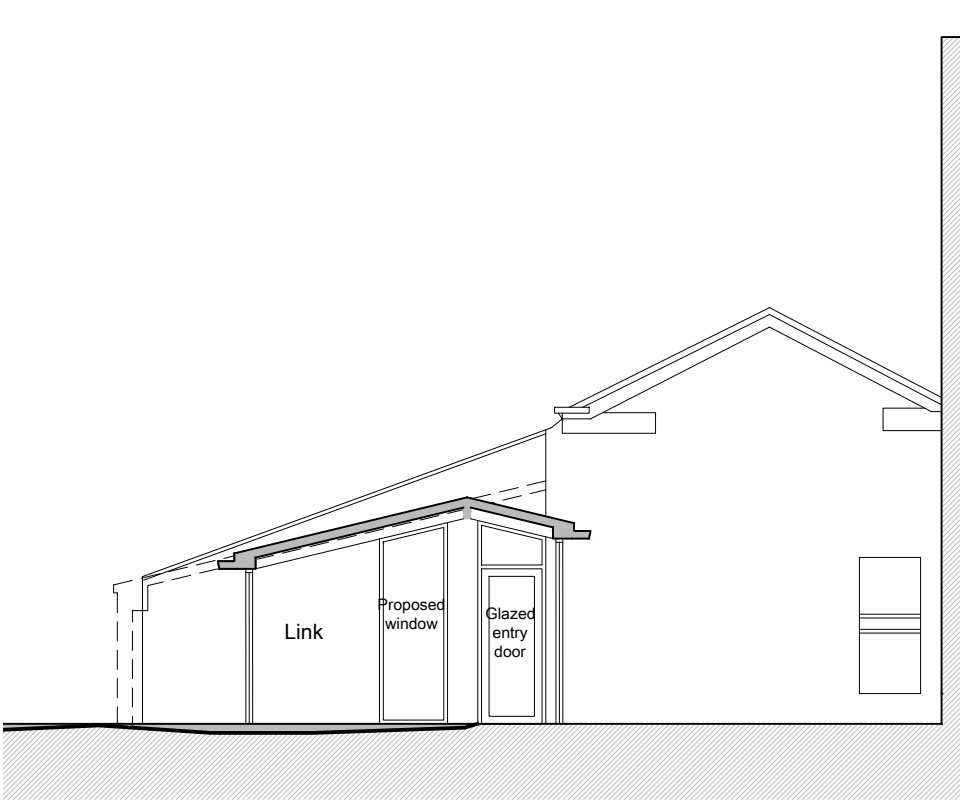


House 3 - Elevation 4

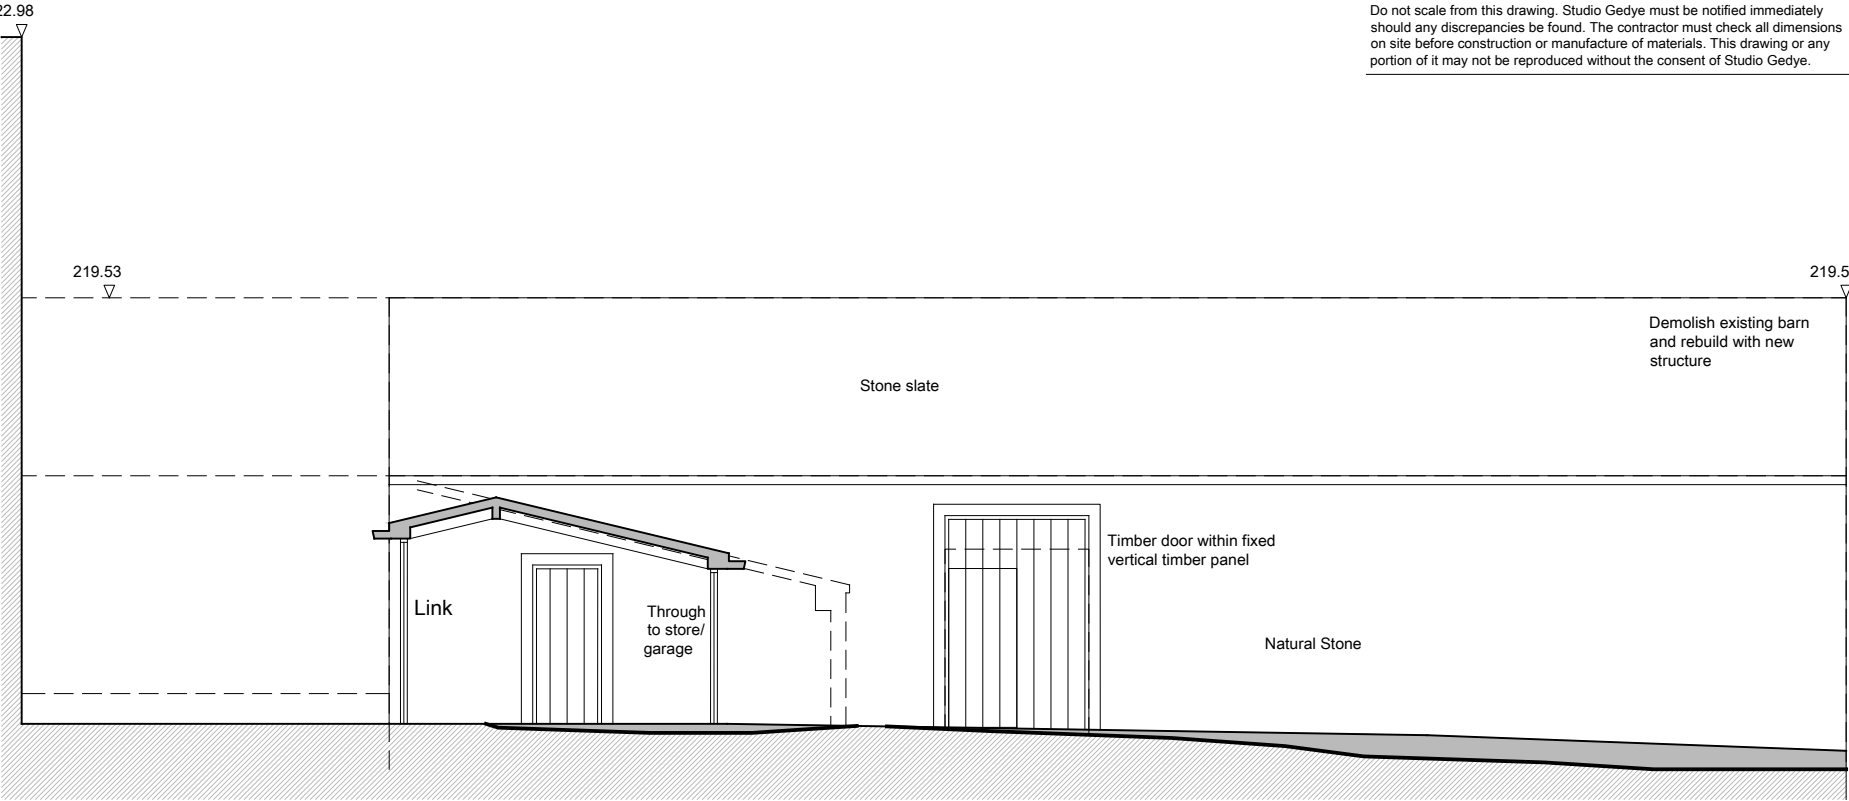

House 3 - Elevation 5

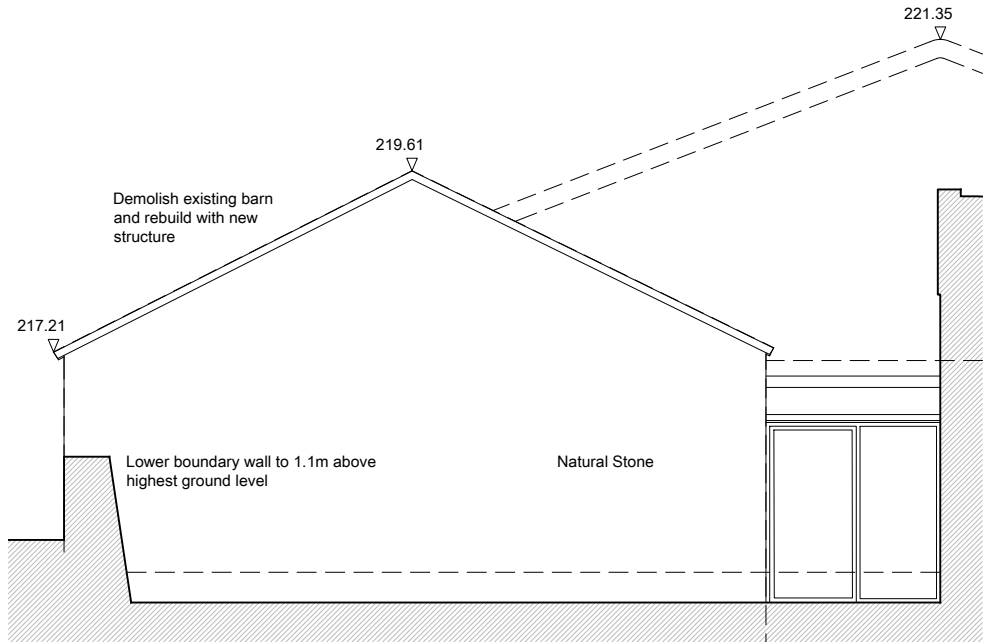

House 3 - Elevation 6

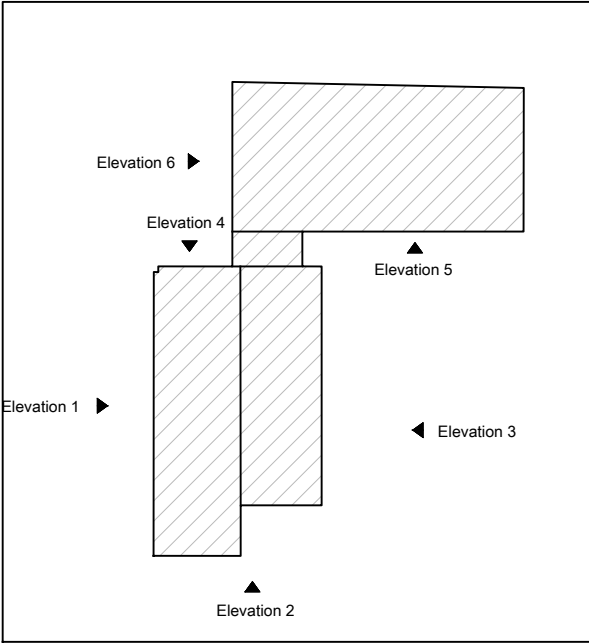

studiogedye
architecture and design

The Studio
2 Bank View
Main Road
Hathersage
Derbyshire
S32 1BB


T : 01433 659461 / 0791 253 4372
E : sgedye@mac.com

Project
Oldfield Road, Honley
Holmfirth, HD9 6RL


Amended Scheme

Drawing title
House 3
Elevations 4, 5, & 6

Drawn by RW		Date 29/02/24	App'd -
Drawing no 313	Project no 21030	Scale @ A3 1:100	Rev -

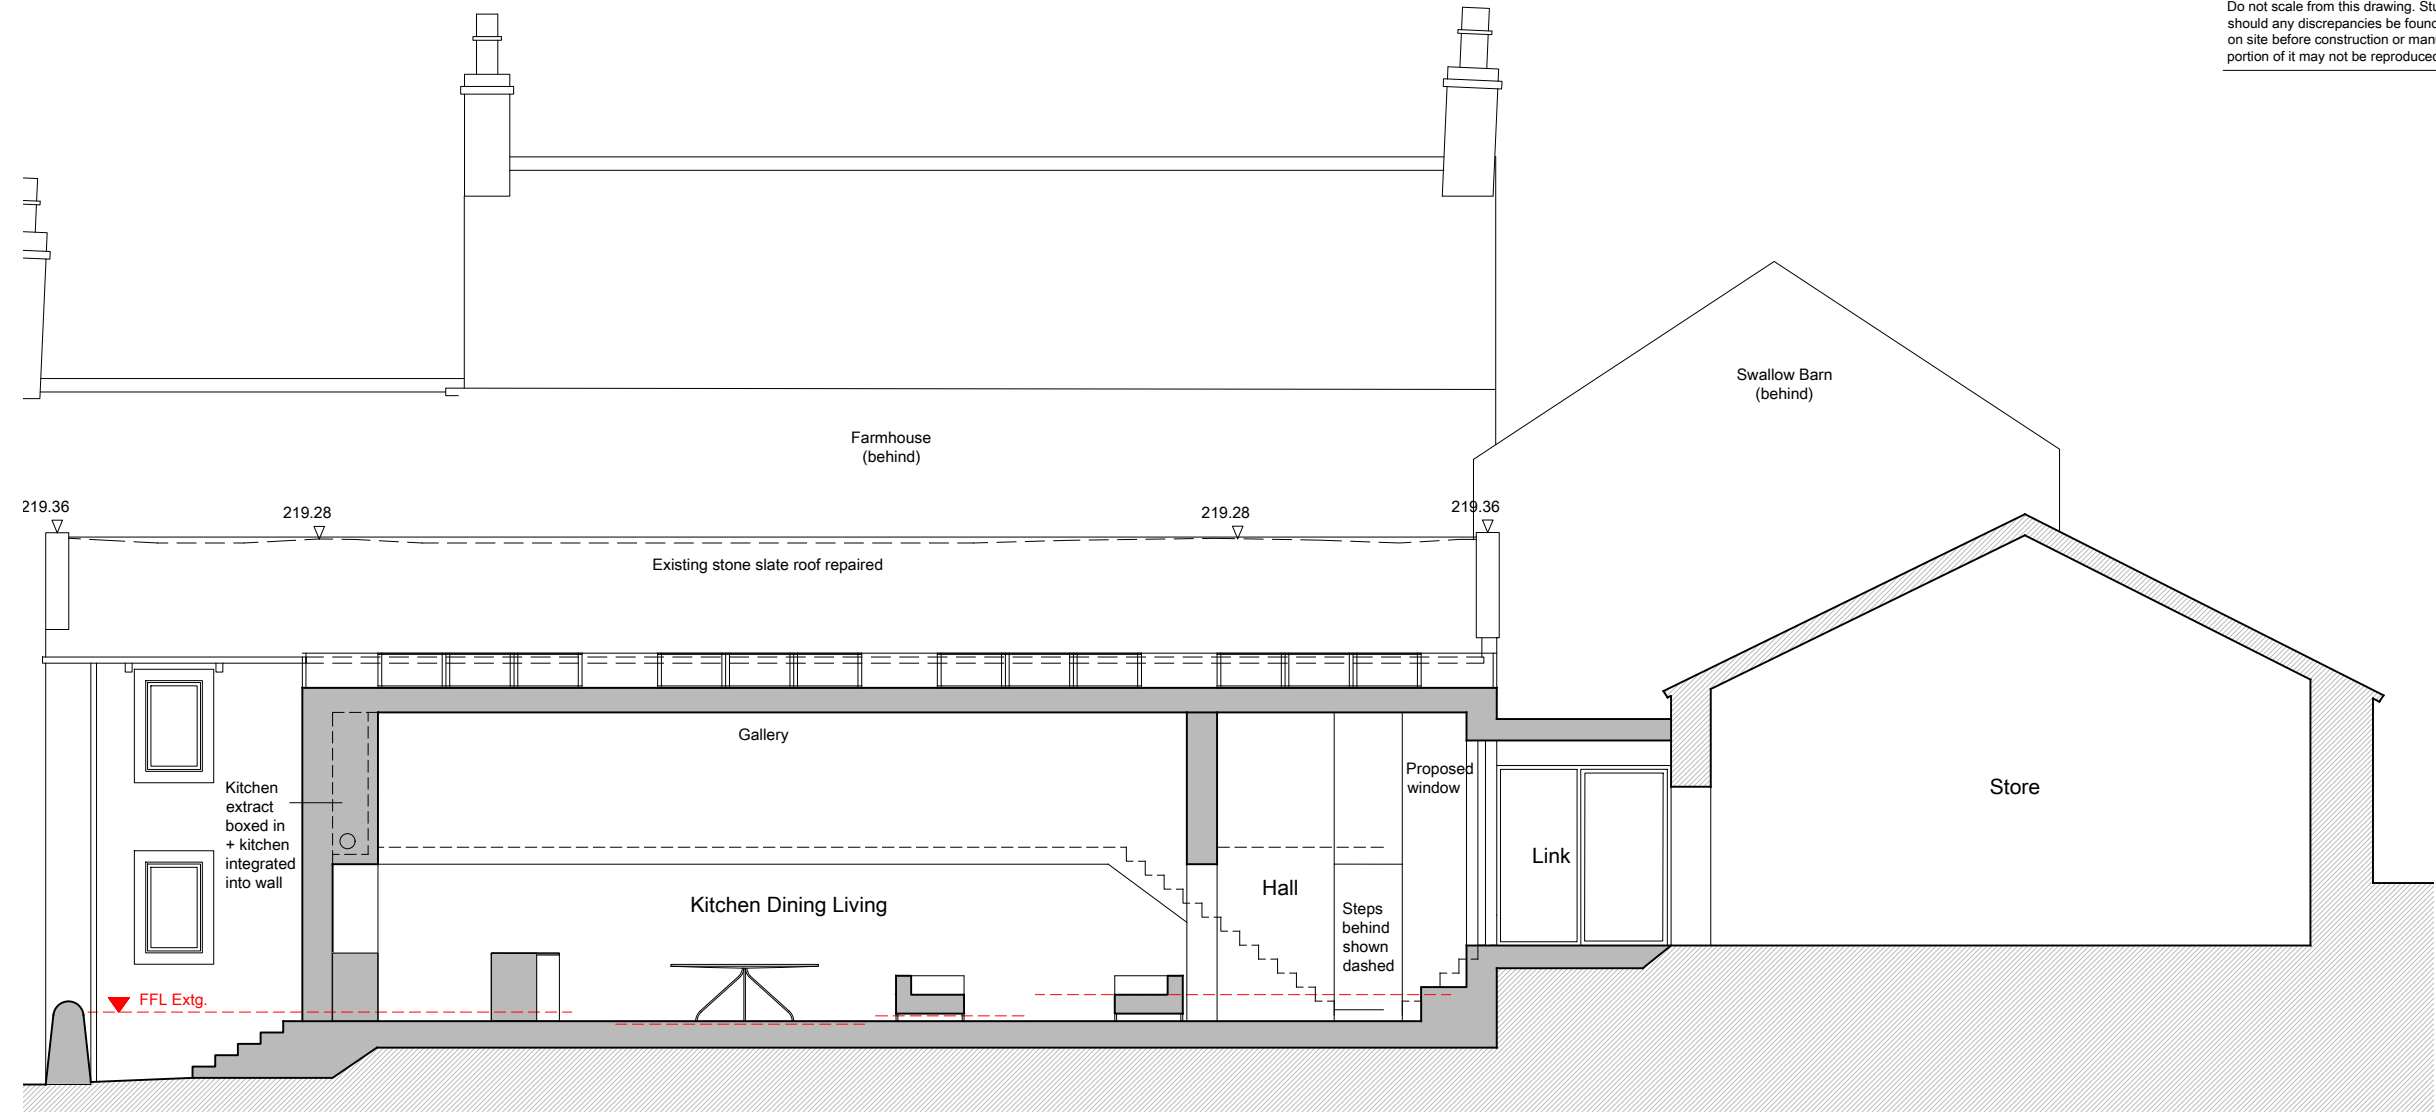

House 3 - Section A-A

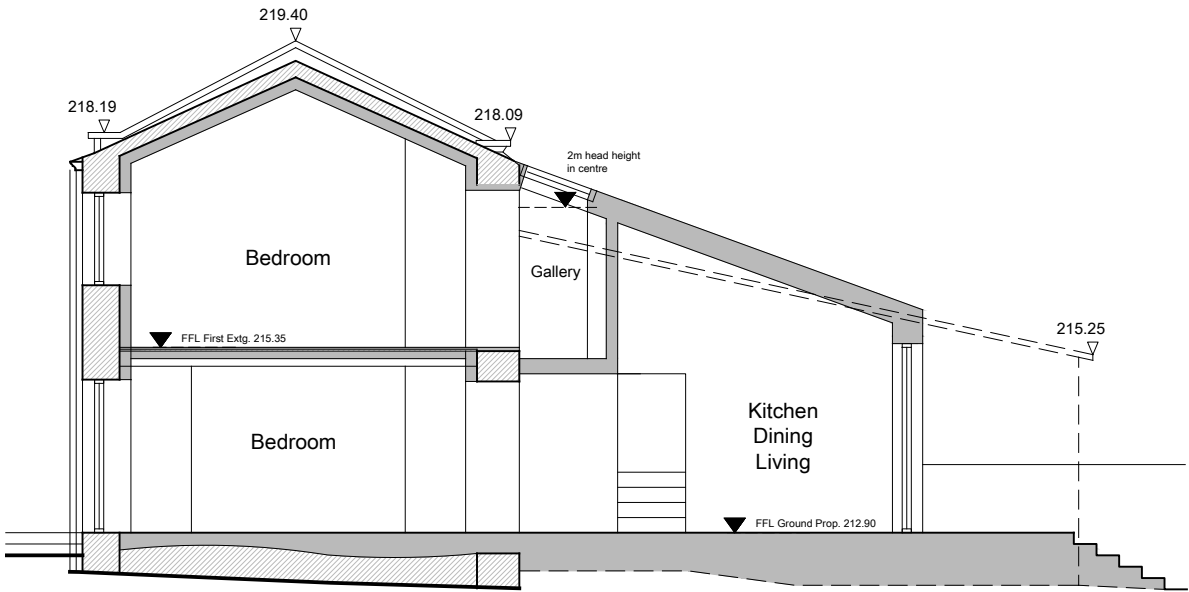

House 3 - Section B-B

studiogedye
architecture and design

The Studio
2 Bank View
Main Road
Hathersage
Derbyshire
S32 1BB

T : 01433 659461 / 0791 253 4372
E : sgedye@mac.com

Project
Oldfield Road, Honley
Holmfirth, HD9 6RL

Amended Scheme

Drawing title
House 3
Sections A-A & B-B

Drawn by RW	Date 29/02/24	App'd -
Drawing no 314	Project no 21030	Scale @ A3 1:100
		Rev -