



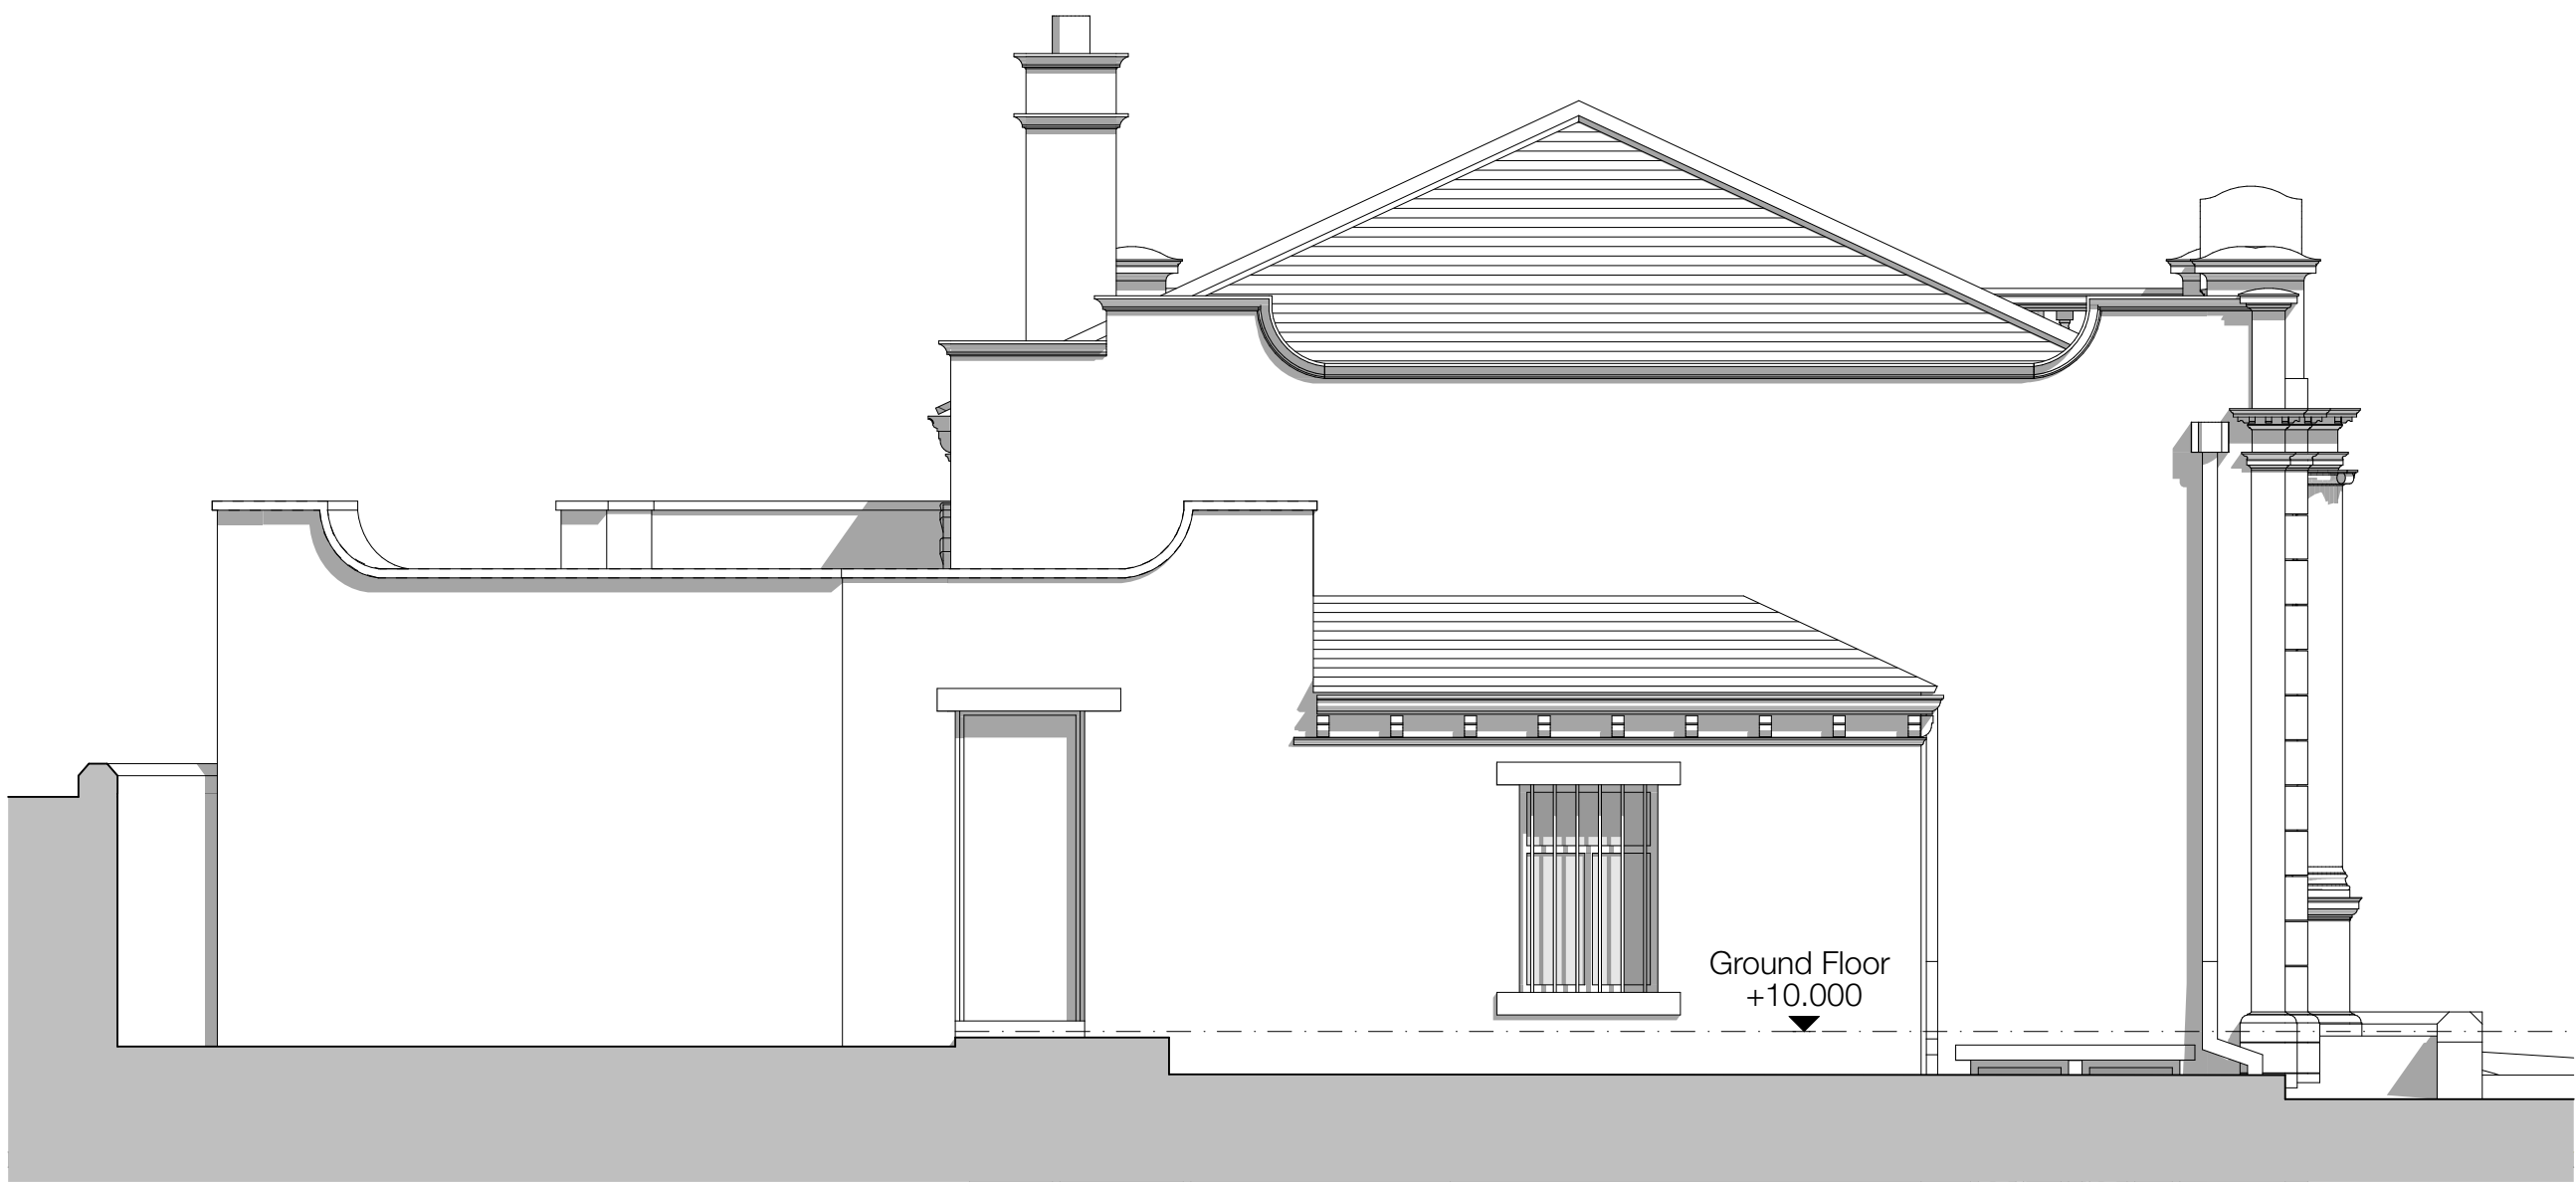


Existing South West Elevation - 1:50

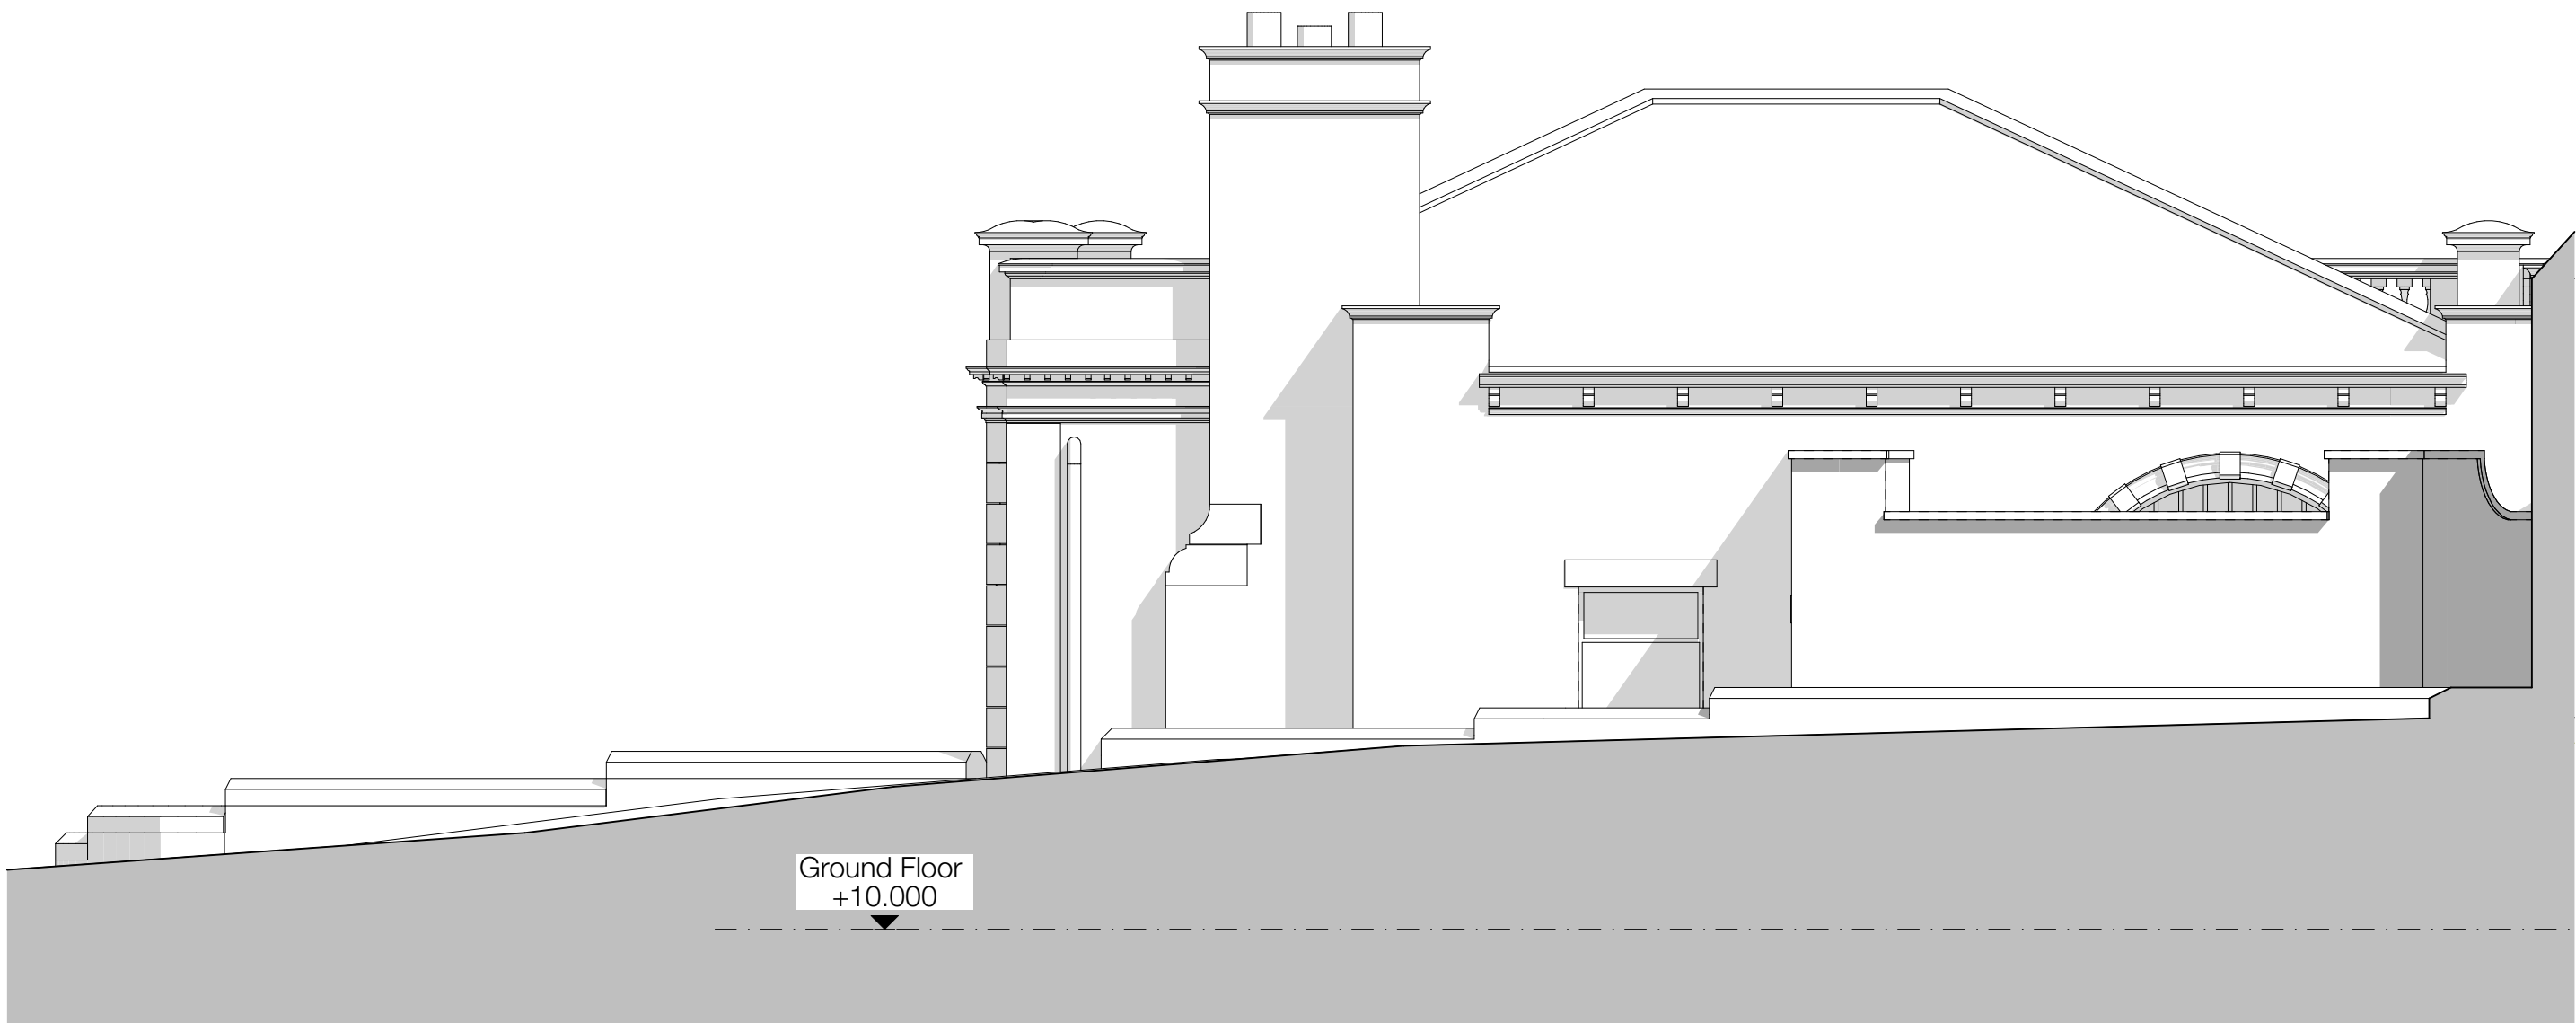

Existing North West Elevation - 1:50




Existing North East Elevation - 1:50

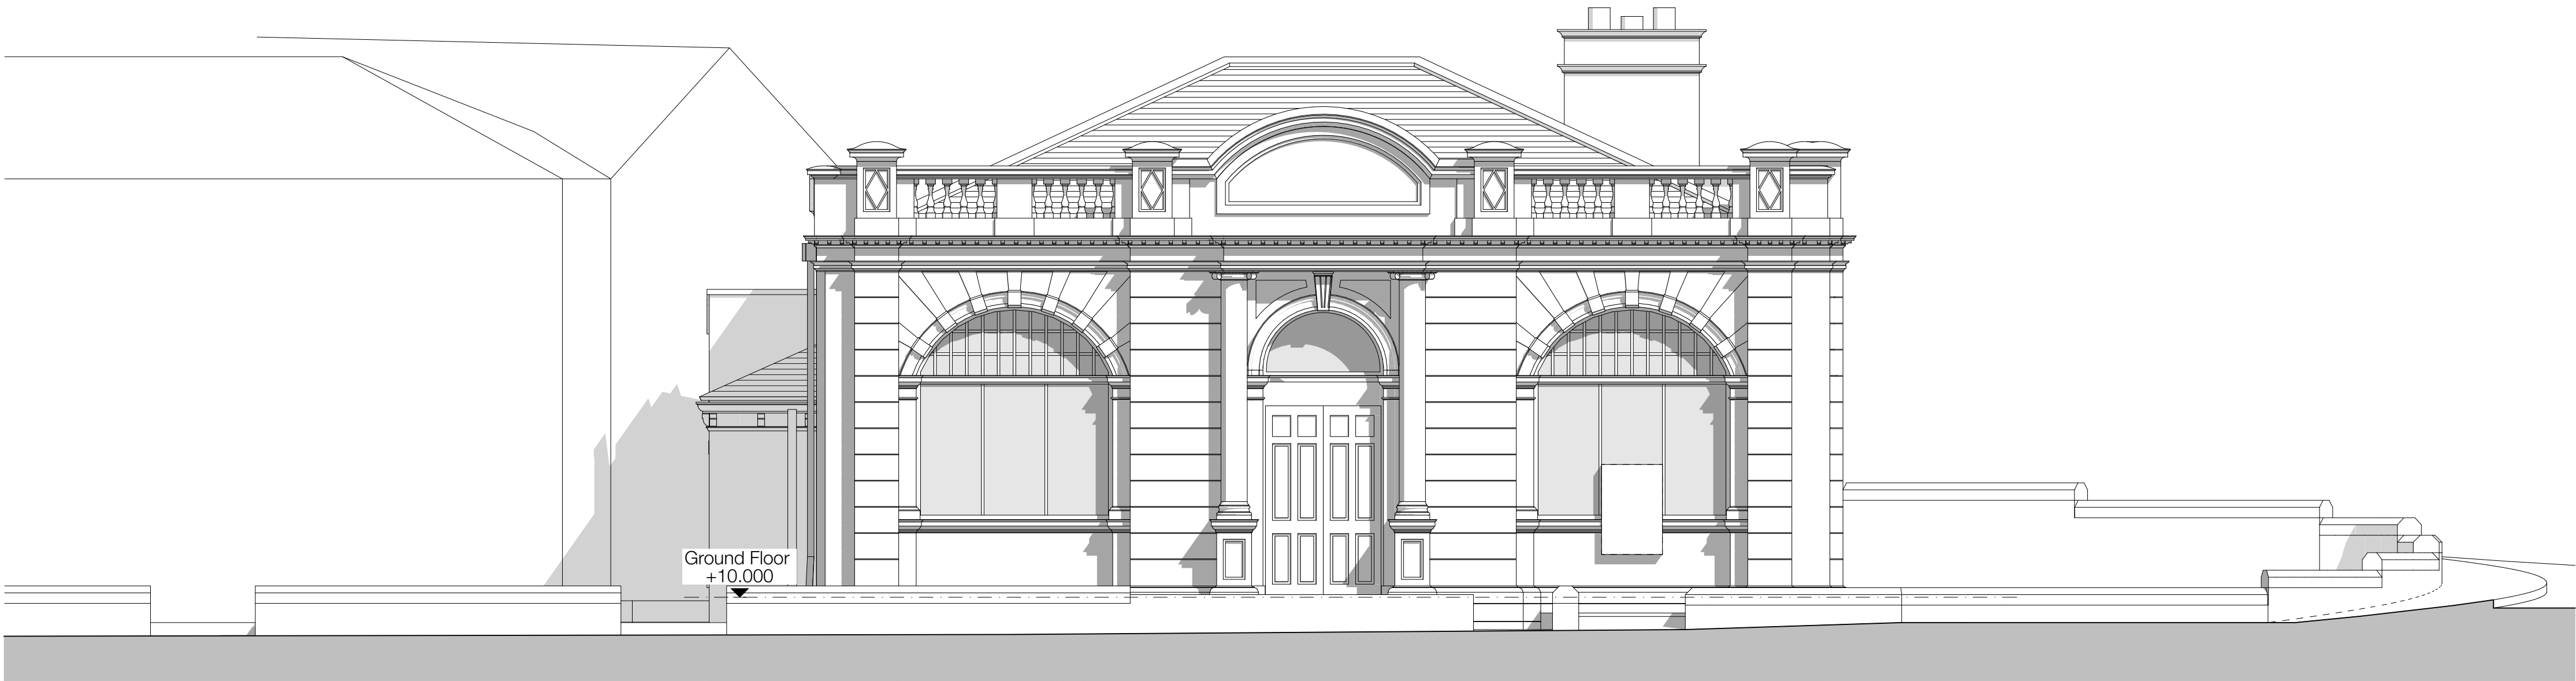

Existing South East Elevation - 1:50

Notes			
Do not scale from drawing, use figured dimensions only.			
All dimensions must be checked and verified on site prior to commencement of work and Architect to be notified of any discrepancies.			
This drawing is intended to permit overall scheme proposals only and cannot be used for construction purposes without further information.			
Rev	Description	Drawn	Date
•	Drawing created.	JPH	12.05.23

 

Client Rumpus Artisan Burgers Ltd		
Site Address Slaihtwaite Bank, 22 Carr Lane, Slaihtwaite, Huddersfield, HD7 5AN		
Project Description Change of use of Bank to Restaurant		
Status Preliminary		
Date May 2023	Drawn JPH	Checked •
Drawing Existing Elevations	Scale @ A1 1:50	
Drawing No. 3564 (0-) 02	Revision •	

ONE17
DESIGN
THE DYEHOUSE, ARMITAGE BRIDGE
HUDDERSFIELD, WEST YORKS HD4 7PD
T 01484 668000 E SOLUTIONS@ONE17DESIGN.COM
ONE17DESIGN.COM