



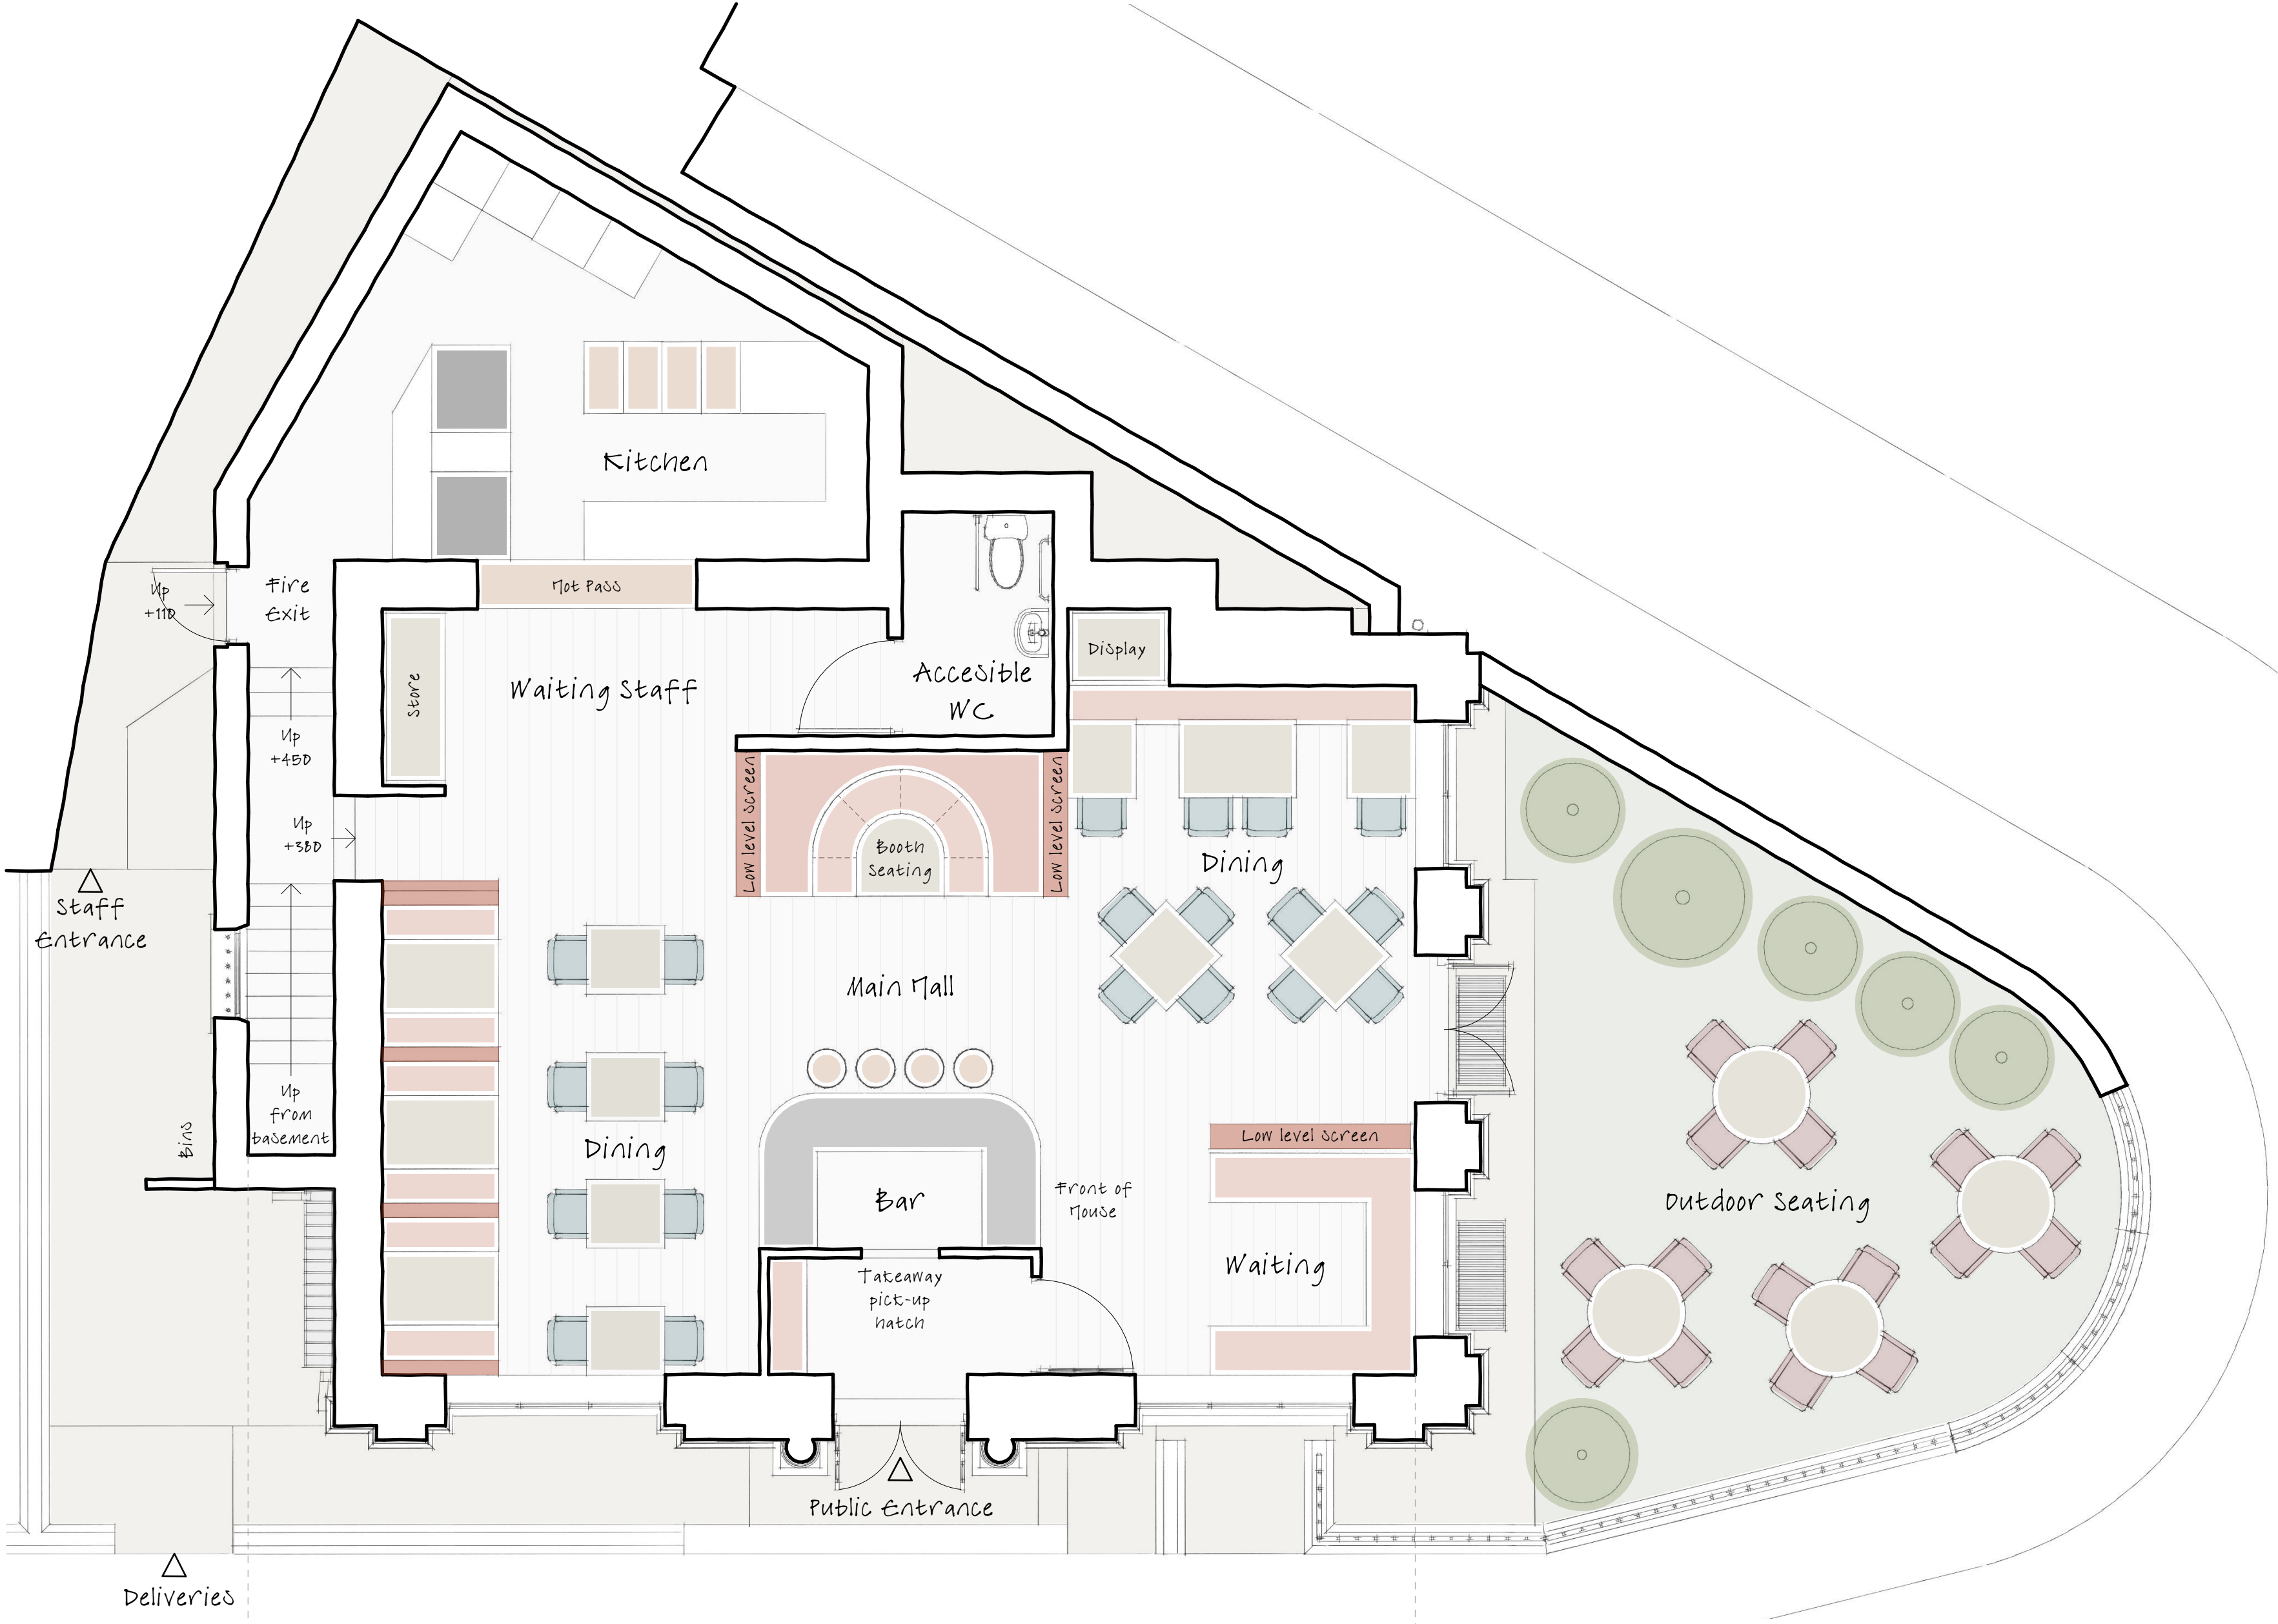

Proposed Ground Floor Plan - 1:50


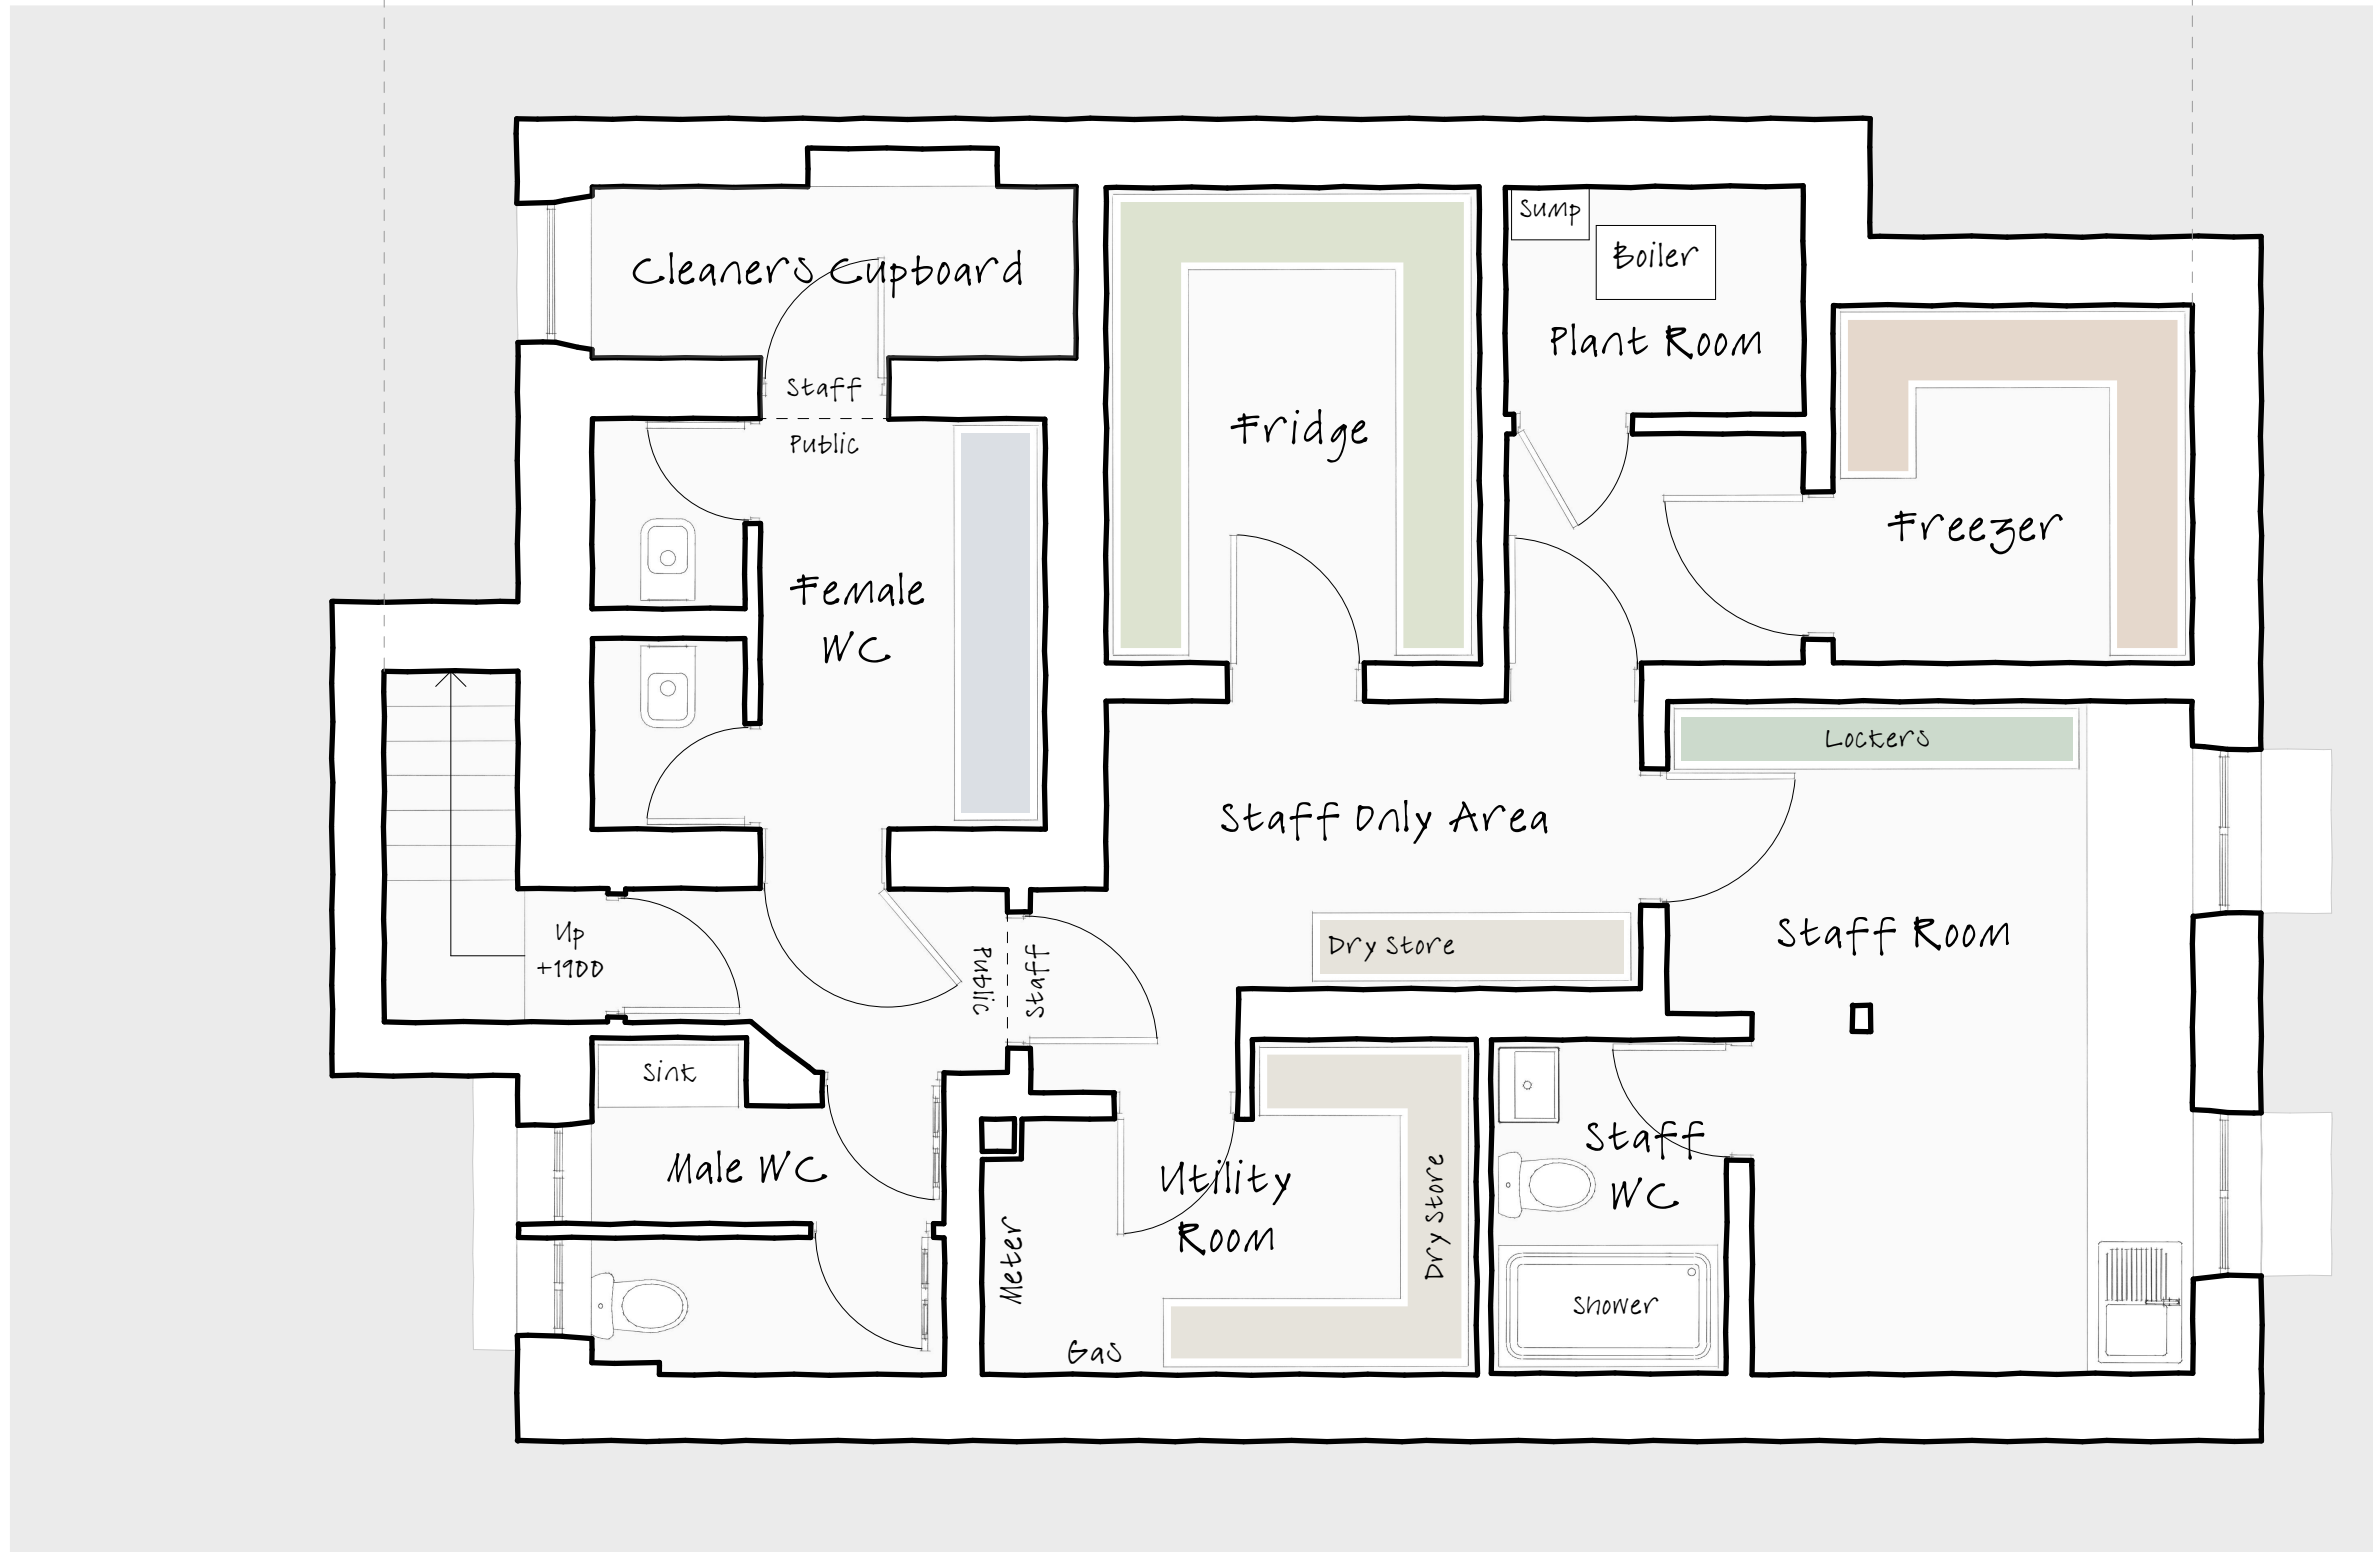


Proposed Basement Plan - 1:50

Notes

Do not scale from drawing, use figured dimensions only.
All dimensions must be checked and verified on site prior to commencement of work and Architect to be notified of any discrepancies.
This drawing is intended to permit overall scheme proposals only and cannot be used for construction purposes without further information.

Rev	Description	Drawn	Date

 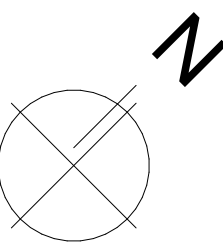

Client Rumpus Artisan Burgers Ltd	
Site Address Slaihtwaite Bank, 22 Carr Lane, Slaihtwaite, Huddersfield, HD7 5AN	
Project Description Change of use of Bank to Restaurant	
Status Planning	
Date July 2023	Drawn EB
Checked FWG	Scale @ A1 1:50
Drawing Proposed Floor Plans	Revision •
Drawing No. 3564 (0-) 04	

ONE17

DESIGN

THE DYEHOUSE, ARMITAGE BRIDGE
HUDDERSFIELD, WEST YORKS HD4 7PD
T 01484 668000 E SOLUTIONS@ONE17DESIGN.COM

ONE17DESIGN.COM