


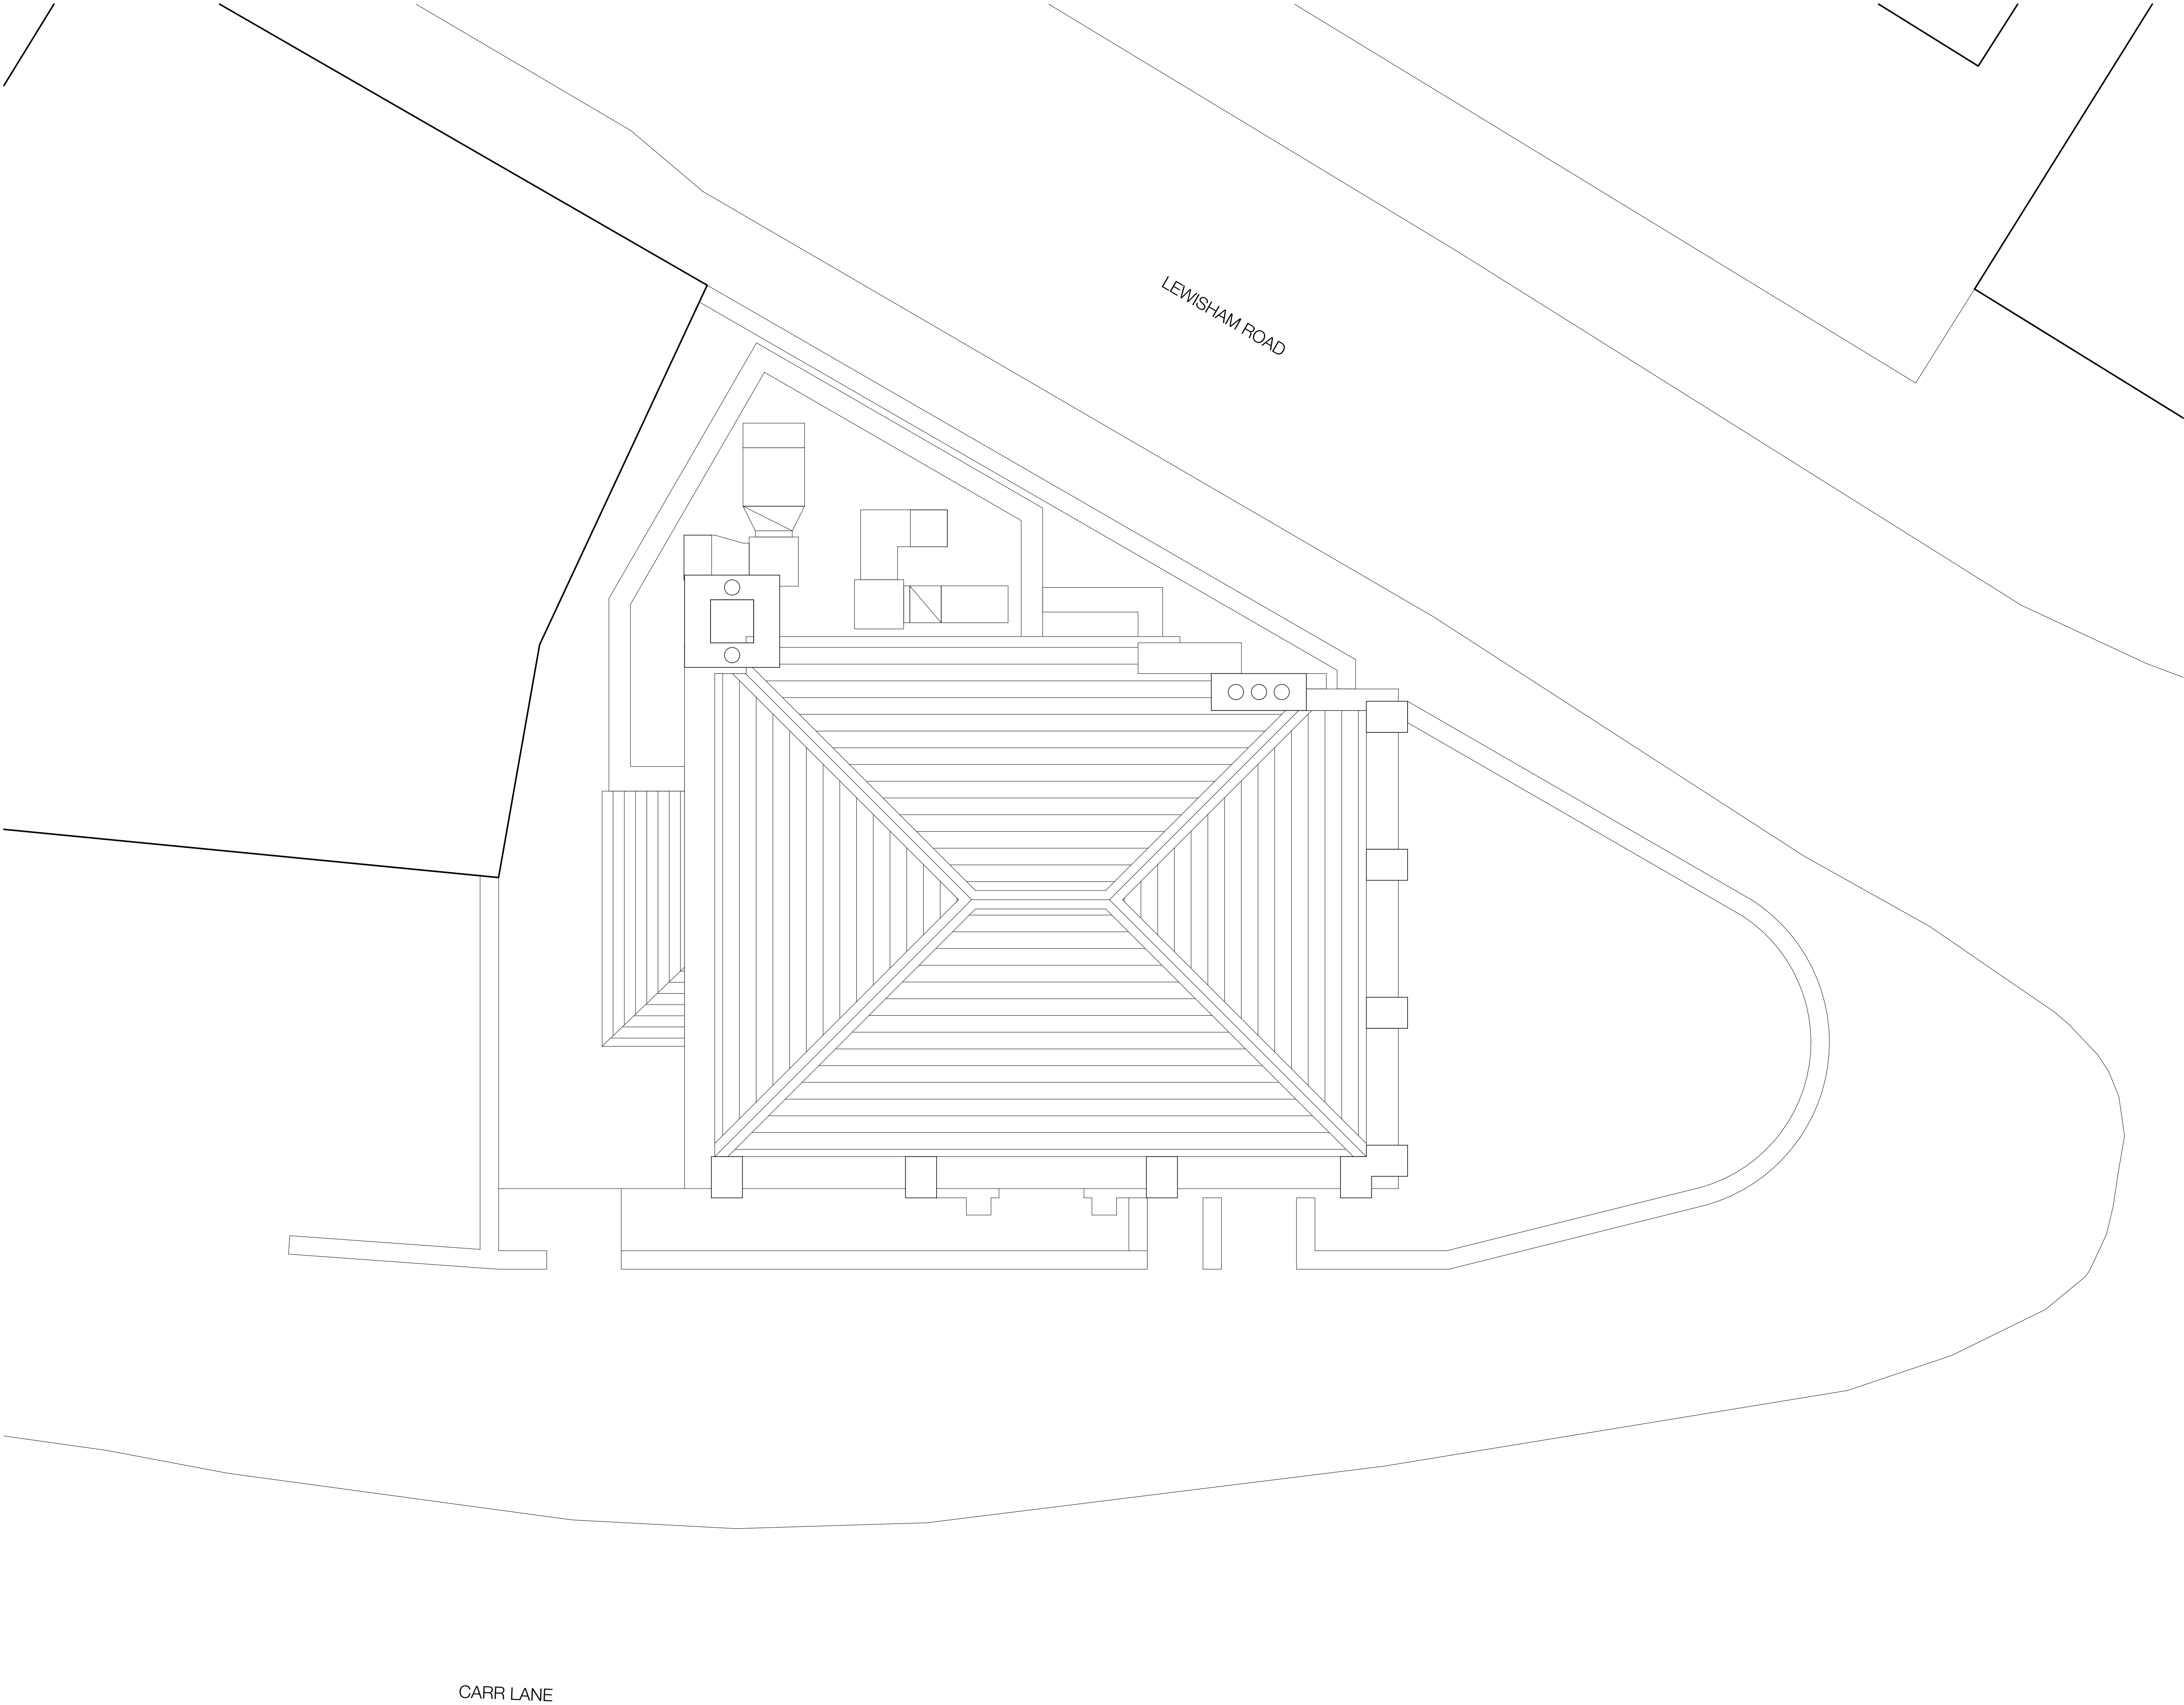

Proposed Roof Plan - 1:50

Notes

Do not scale from drawing, use figured dimensions only.
All dimensions must be checked and verified on site prior to commencement of work and Architect to be notified of any discrepancies.
This drawing is intended to permit overall scheme proposals only and cannot be used for construction purposes without further information.

Rev	Description	Drawn	Date
A	Chimney added.	EB	15.01.24

Client
Rumpus Artisan Burgers Ltd

Site Address
Slaithwaite Bank, 22 Carr Lane, Slaithwaite,
Huddersfield, HD7 5AN

Project Description
Change of use of Bank to Restaurant

Status
Planning

Date October 2023	Drawn EB	Checked FWG
----------------------	-------------	----------------

Drawing Proposed Roof Plan	Scale @ A1 1:50
-------------------------------	--------------------

Drawing No. 3564 (0-) 09	Revision A
-----------------------------	---------------

ONE17
DESIGN

THE DYEHOUSE, ARMITAGE BRIDGE
HUDDERSFIELD, WEST YORKS HD4 7PD
T 01484 668000 E SOLUTIONS@ONE17DESIGN.COM

ONE17DESIGN.COM