


0.1

Existing Front Elevation

1:50

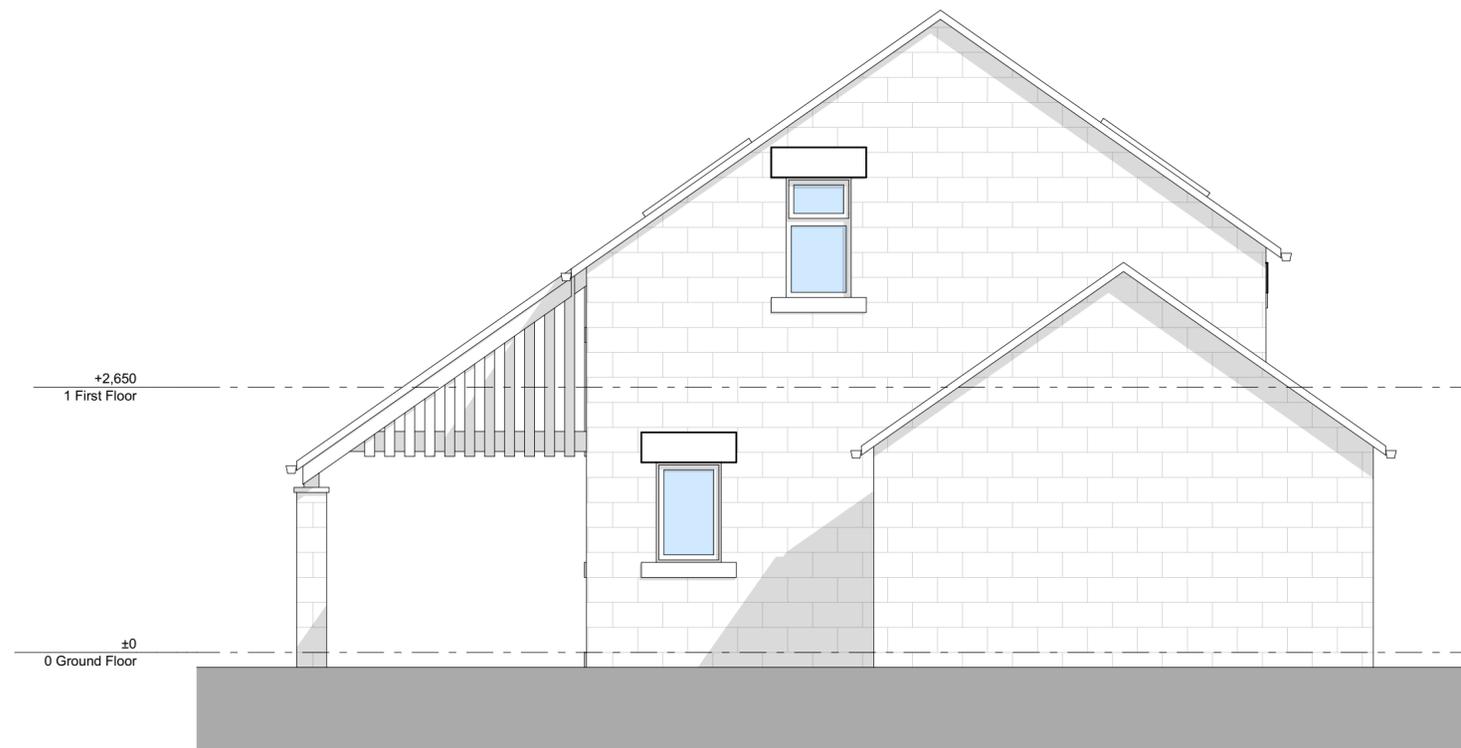

0.2

Existing Side Elevation

1:50

Revision History			
RevID	ChID	Change Name	Date
A	TT	Layout amended	23/07/24

Proposed New Build House
 Land at Soothill Hall
 Oaks Road
 Batley
 WF17 6LT

Drawing Name
Proposed Elevations Sheet 1

Drawing Status
PLANNING APPLICATION

Modified by
TT Date
Oct 2023

Checked by
TT Date
Oct 2023

Drawing Scale
1:50

Layout ID
(PL) 003 A Revision
A