




0.3 Existing Rear Elevation 1:50

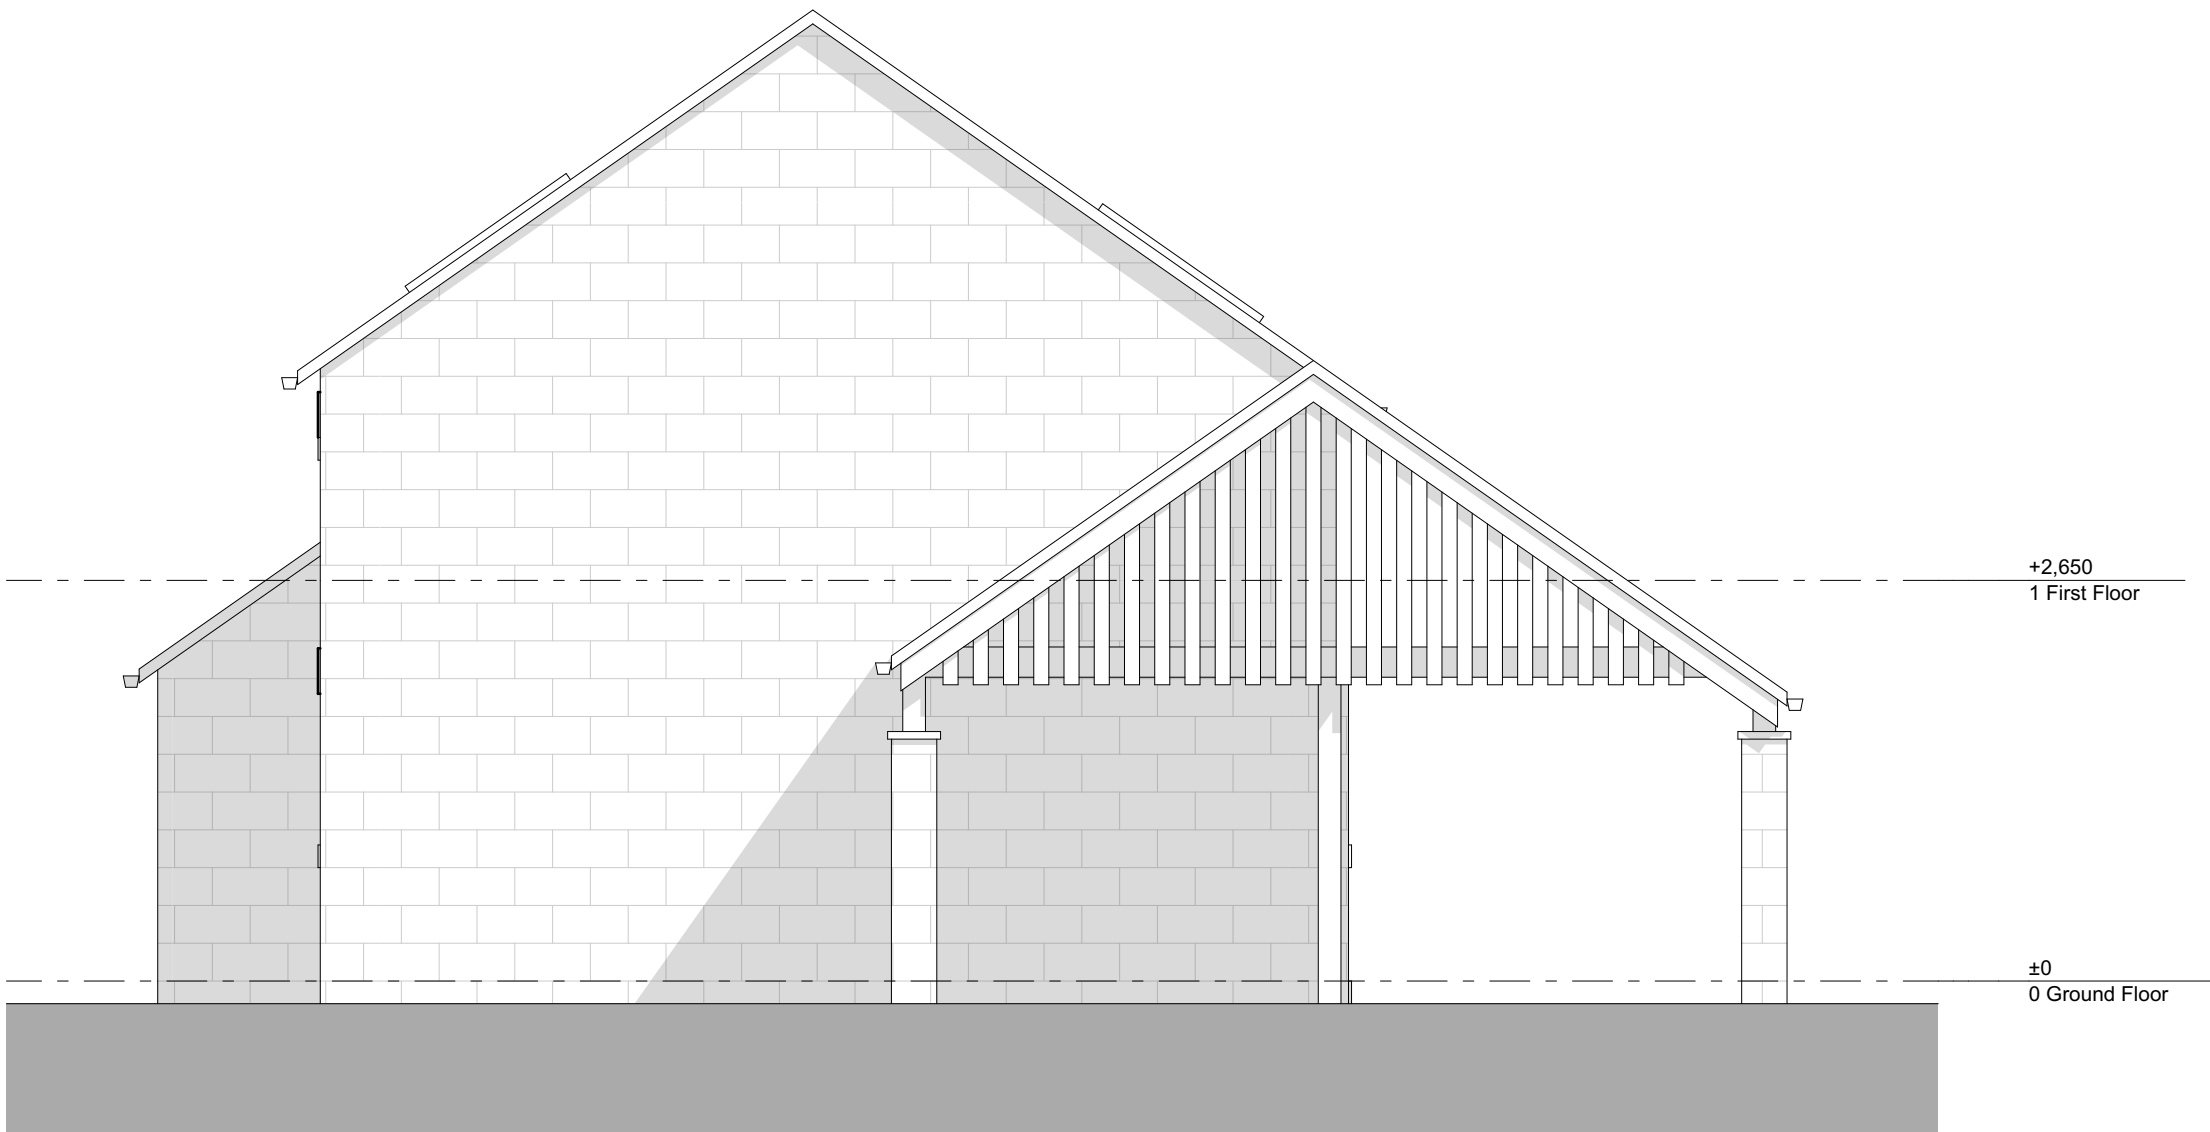

0.4 Existing Side Elevation 1:50

Revision History			
RevID	ChID	Change Name	Date
A	TT	Layout amended	23/07/24

Proposed New Build House	
Land at Soothill Hall	
Oaks Road	
Batley	
WF17 6LT	
Drawing Name	
Proposed Elevations Sheet 2	
Drawing Status	
PLANNING APPLICATION	
Modified by	Date
TT	Oct 2023
Checked by	Date
TT	Oct 2023
Drawing Scale	
1:50	
Layout ID	Revision
(PL) 004 A	A