


DO NOT SCALE, IF IN DOUBT ASK.

THIS DRAWING IS NOT TO BE USED FOR CONSTRUCTION PURPOSES.


DRAINAGE DETAILS SUBJECT TO DETAIL DESIGN & SITE INVESTIGATION.

RED LINE DENOTES APPLICATION BOUNDARY, SITE OWNERSHIP SUBJECT TO CONFIRMATION BY OTHERS


SITE PLAN BASED ON TOPOGRAPHICAL SURVEY BY HAYCOCK + TODD, DRAWING NO. S10634, DATED AUGUST 2023

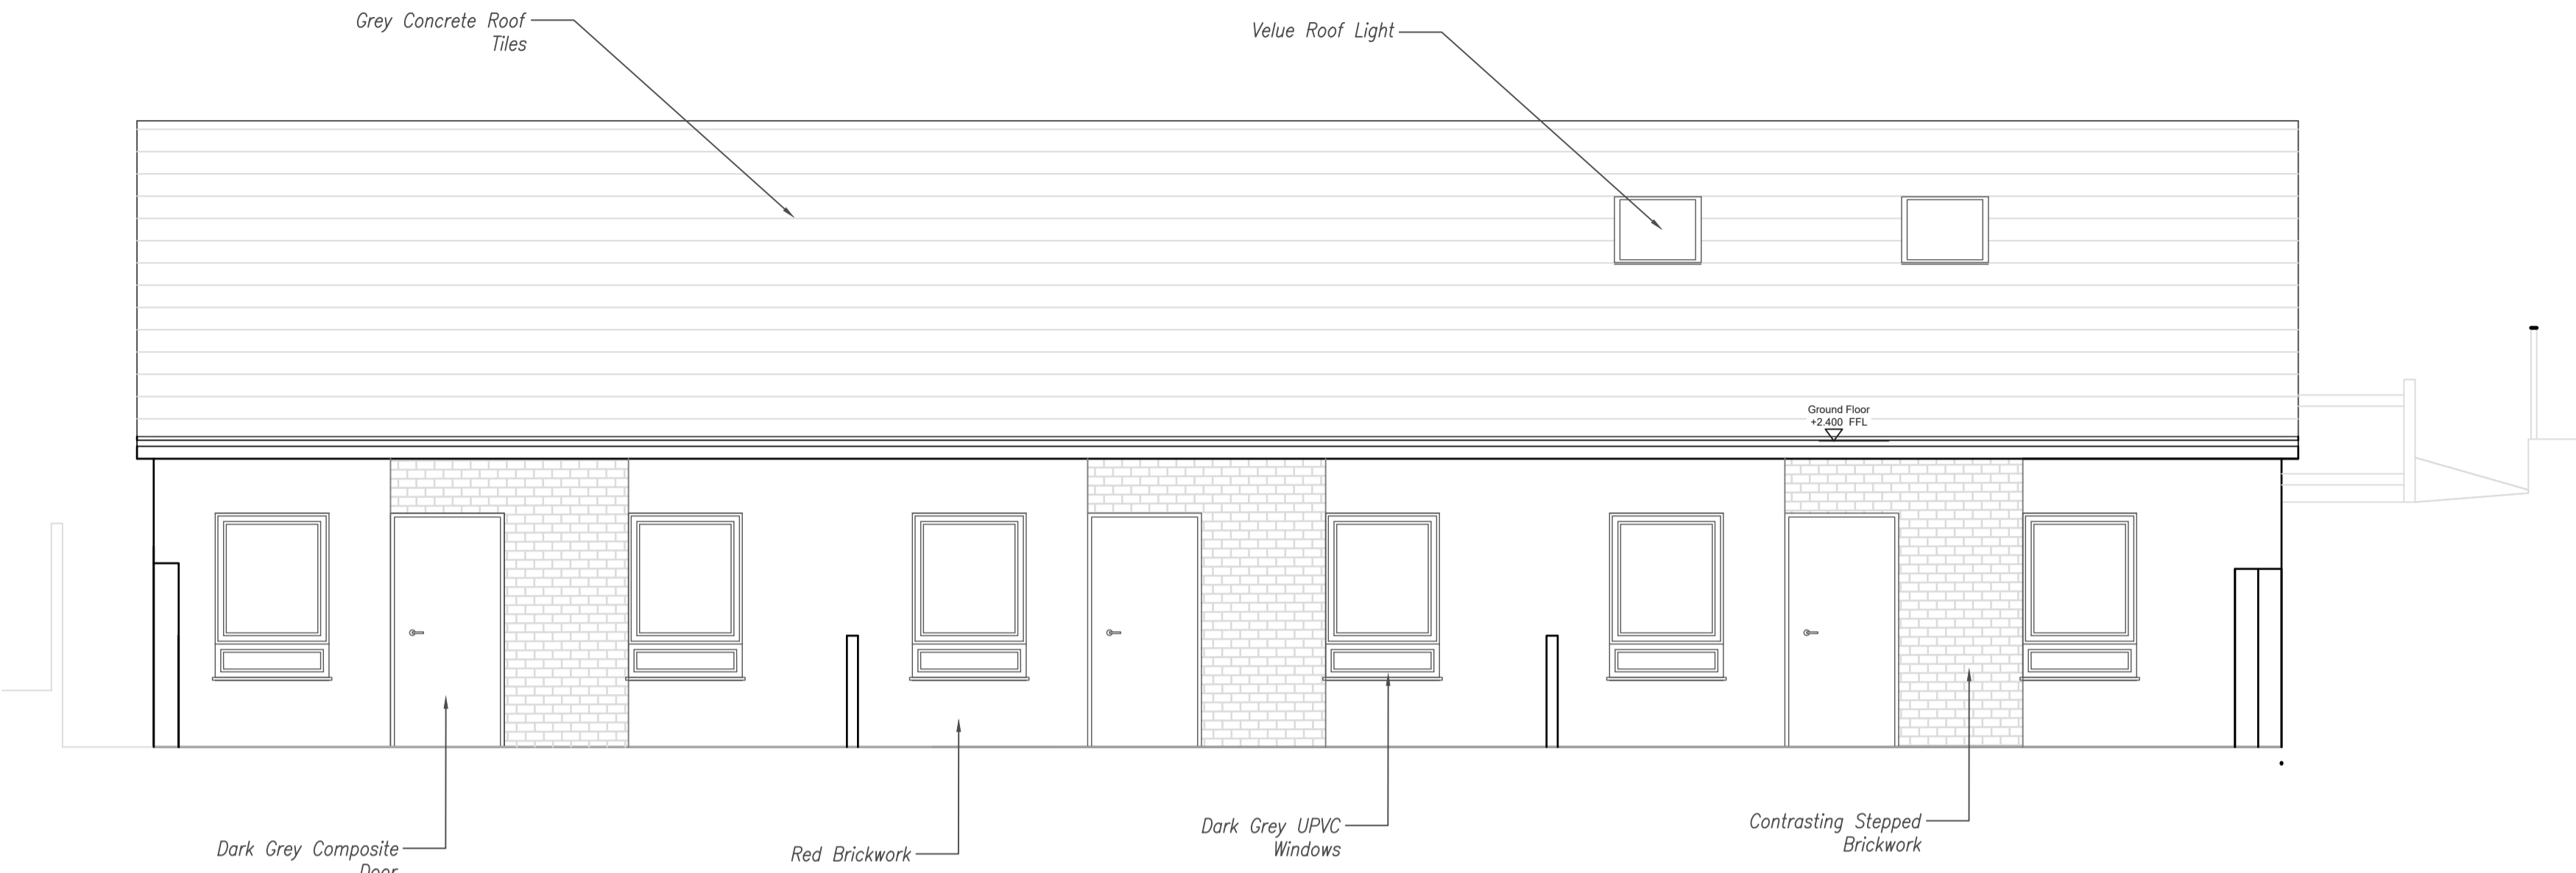

Block A Front Elevation (South)
Scale 1:50

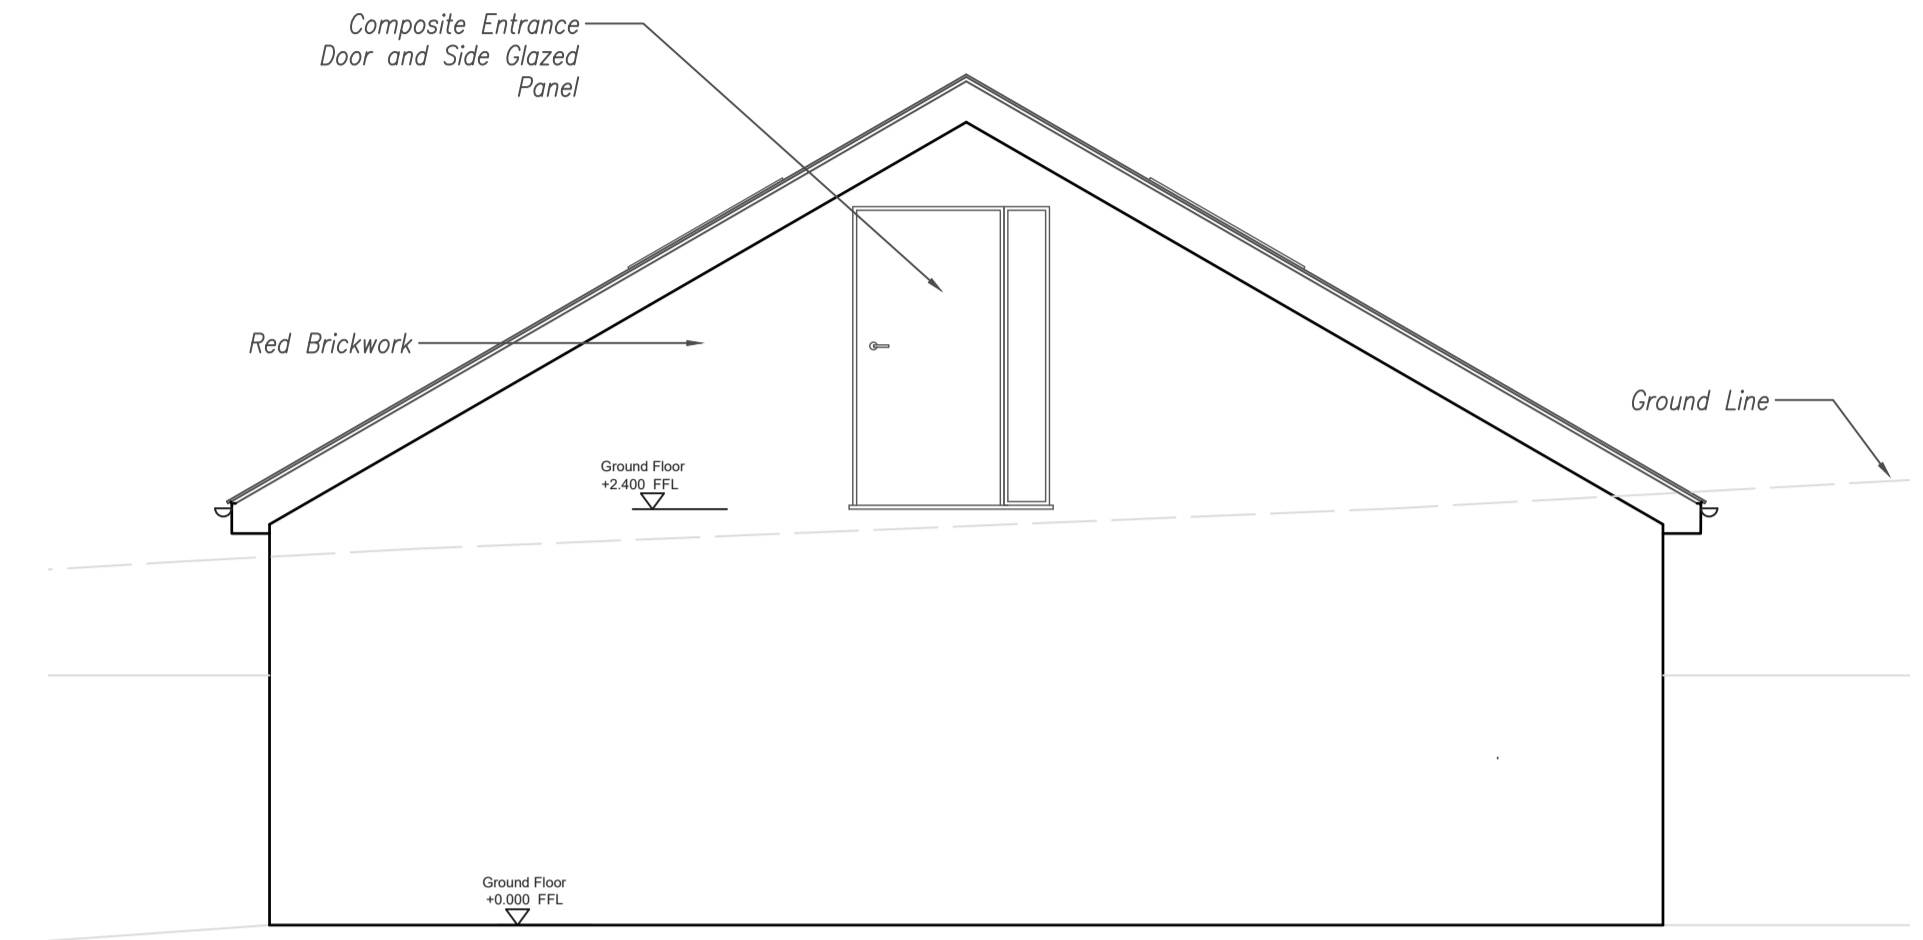

Block A East Elevation
Scale 1:50

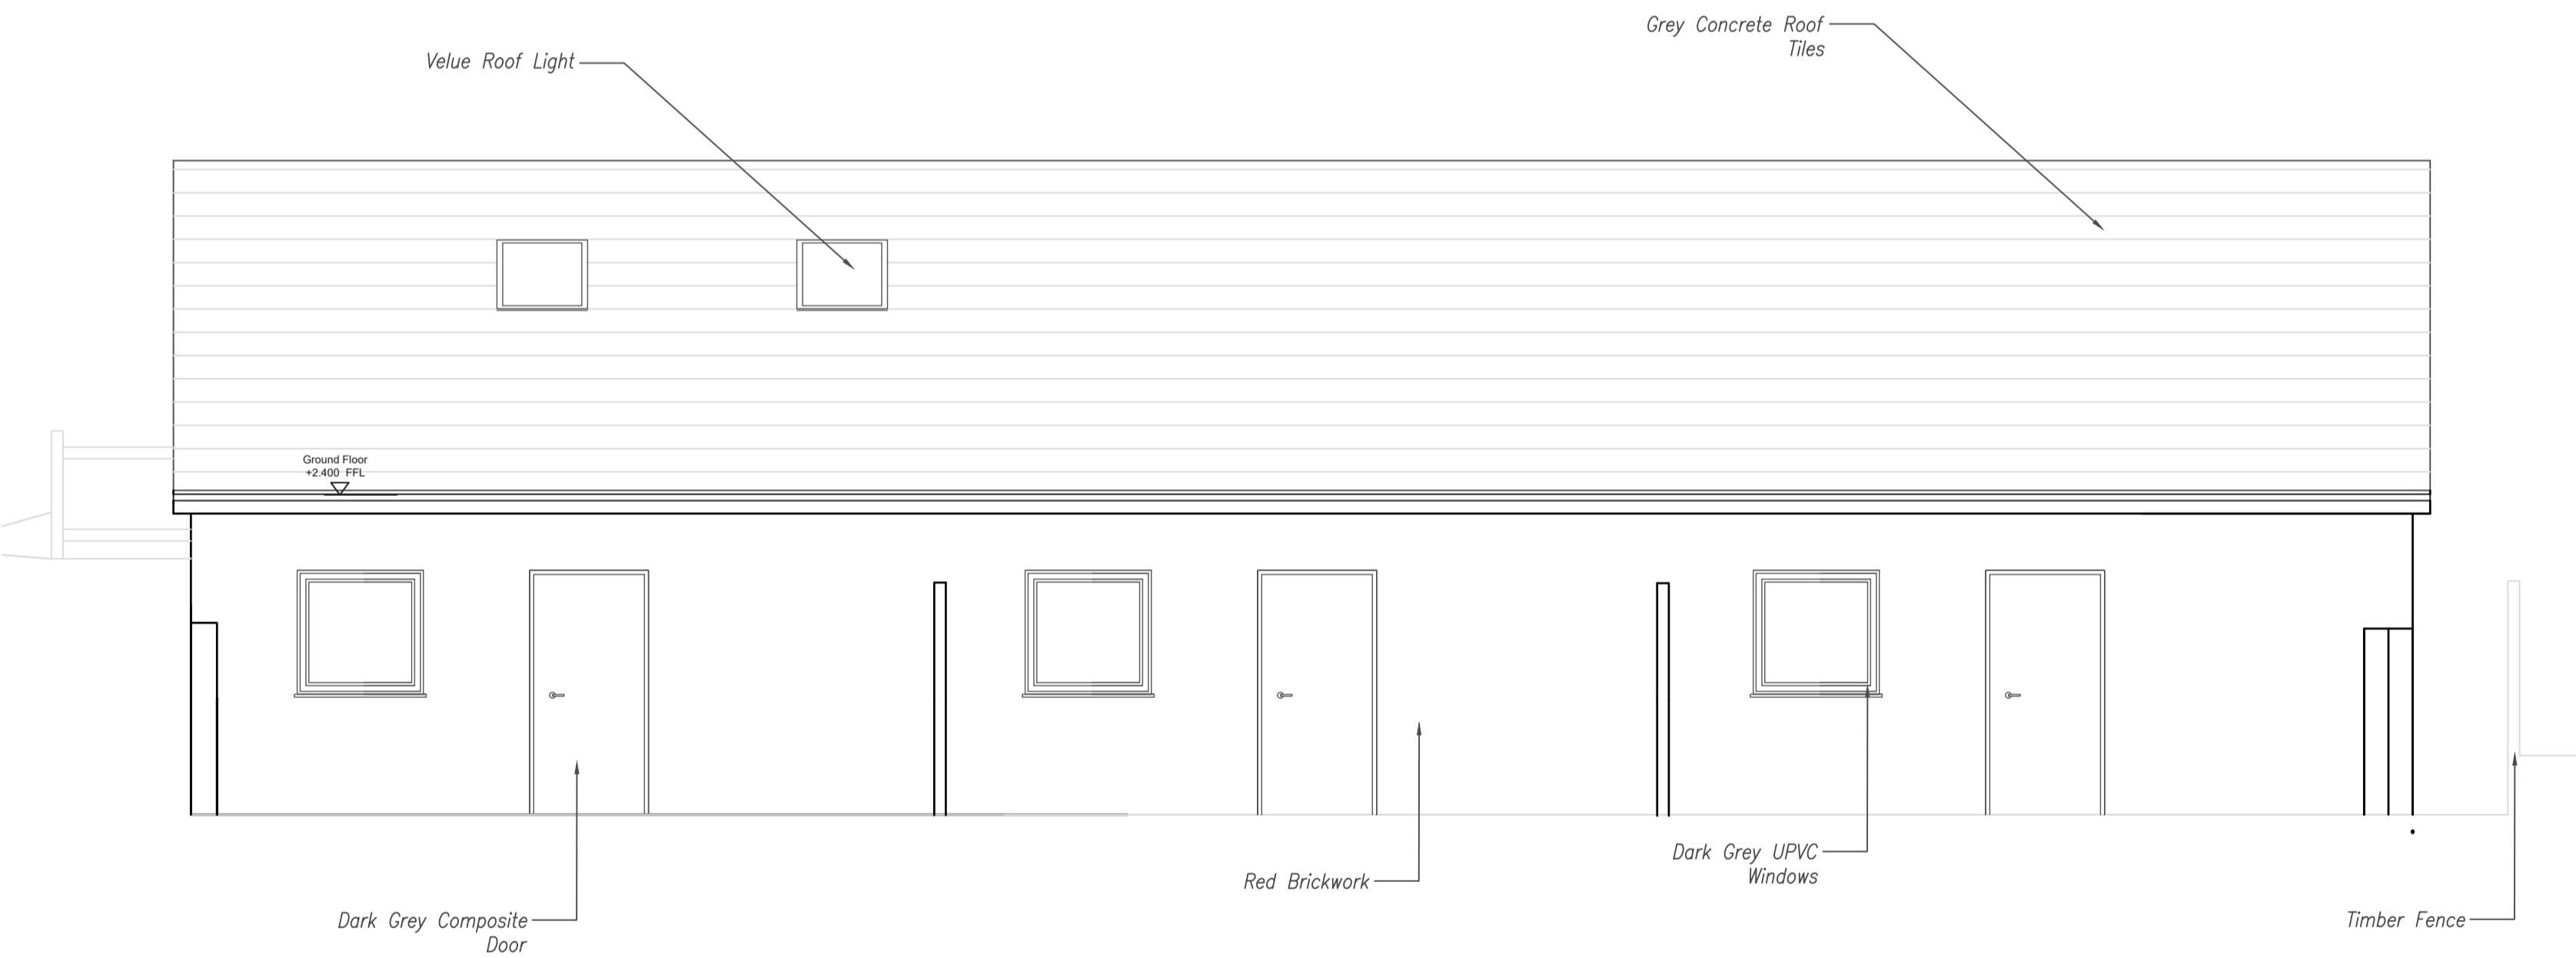

Block A Back Elevation (North)
Scale 1:50



Block A West Elevation
Scale 1:50



Rev: - Rev Date: 02.10.2023 Drawn By: AJ
Rev Details:
Initial Issue

PLANNING