

DO NOT SCALE, IF IN DOUBT ASK.



THIS DRAWING IS NOT TO BE USED FOR CONSTRUCTION PURPOSES.

DRAINAGE DETAILS SUBJECT TO DETAIL DESIGN & SITE INVESTIGATION.


RED LINE DENOTES APPLICATION BOUNDARY, SITE OWNERSHIP SUBJECT TO CONFIRMATION BY OTHERS

SITE PLAN BASED ON TOPOGRAPHICAL SURVEY BY HAYCOCK + TODD, DRAWING NO. S10634, DATED AUGUST 2023

Block B Side Elevation (North)  
Scale 1:100

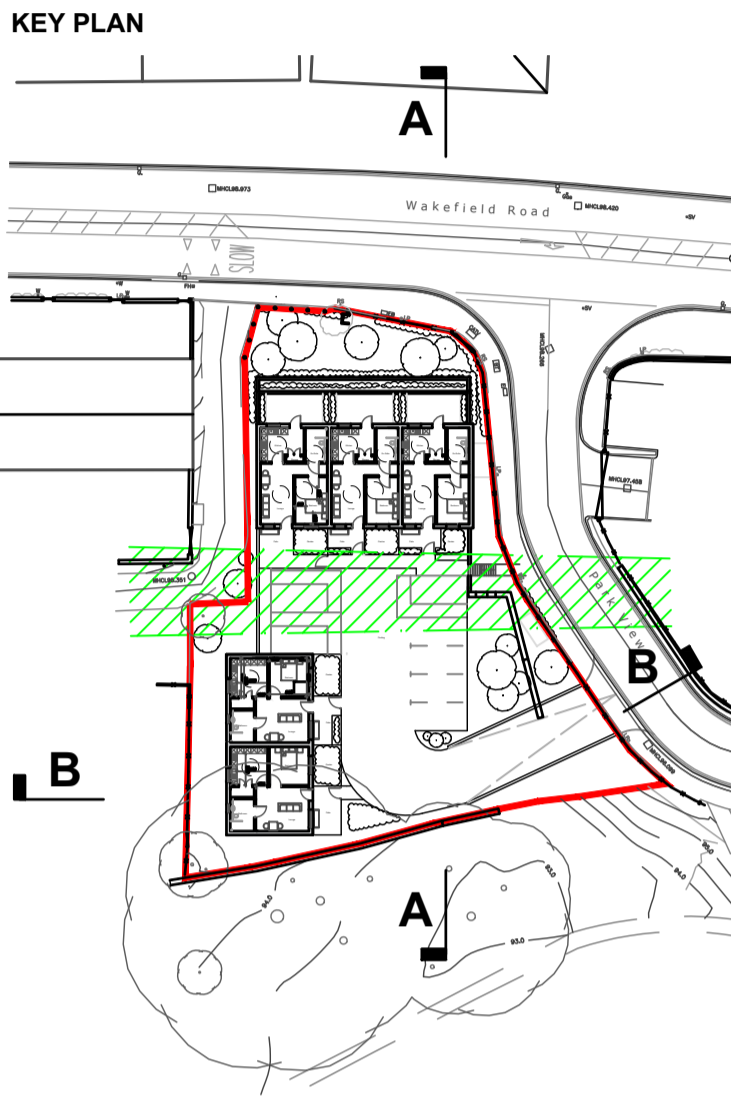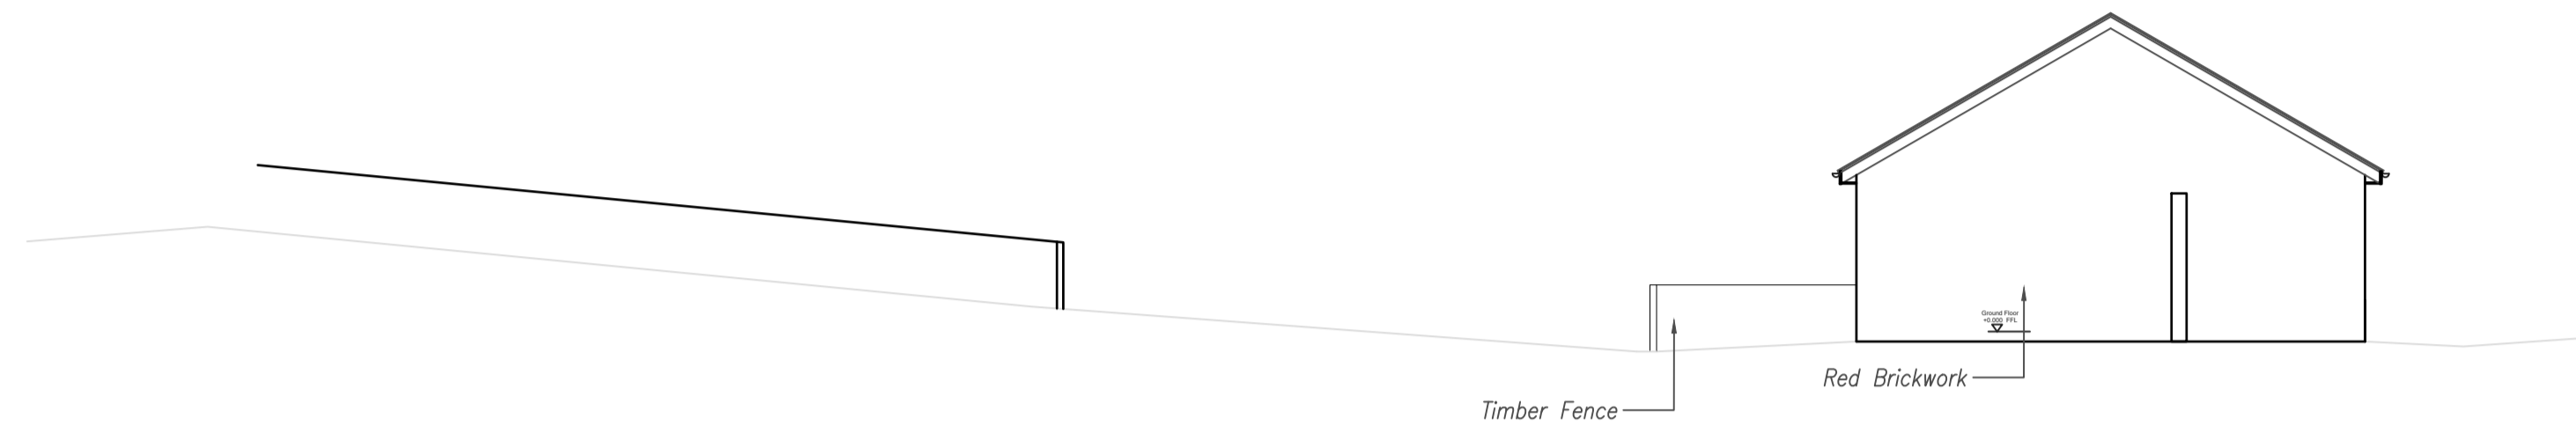

Block B Back Elevation (West)  
Scale 1:100

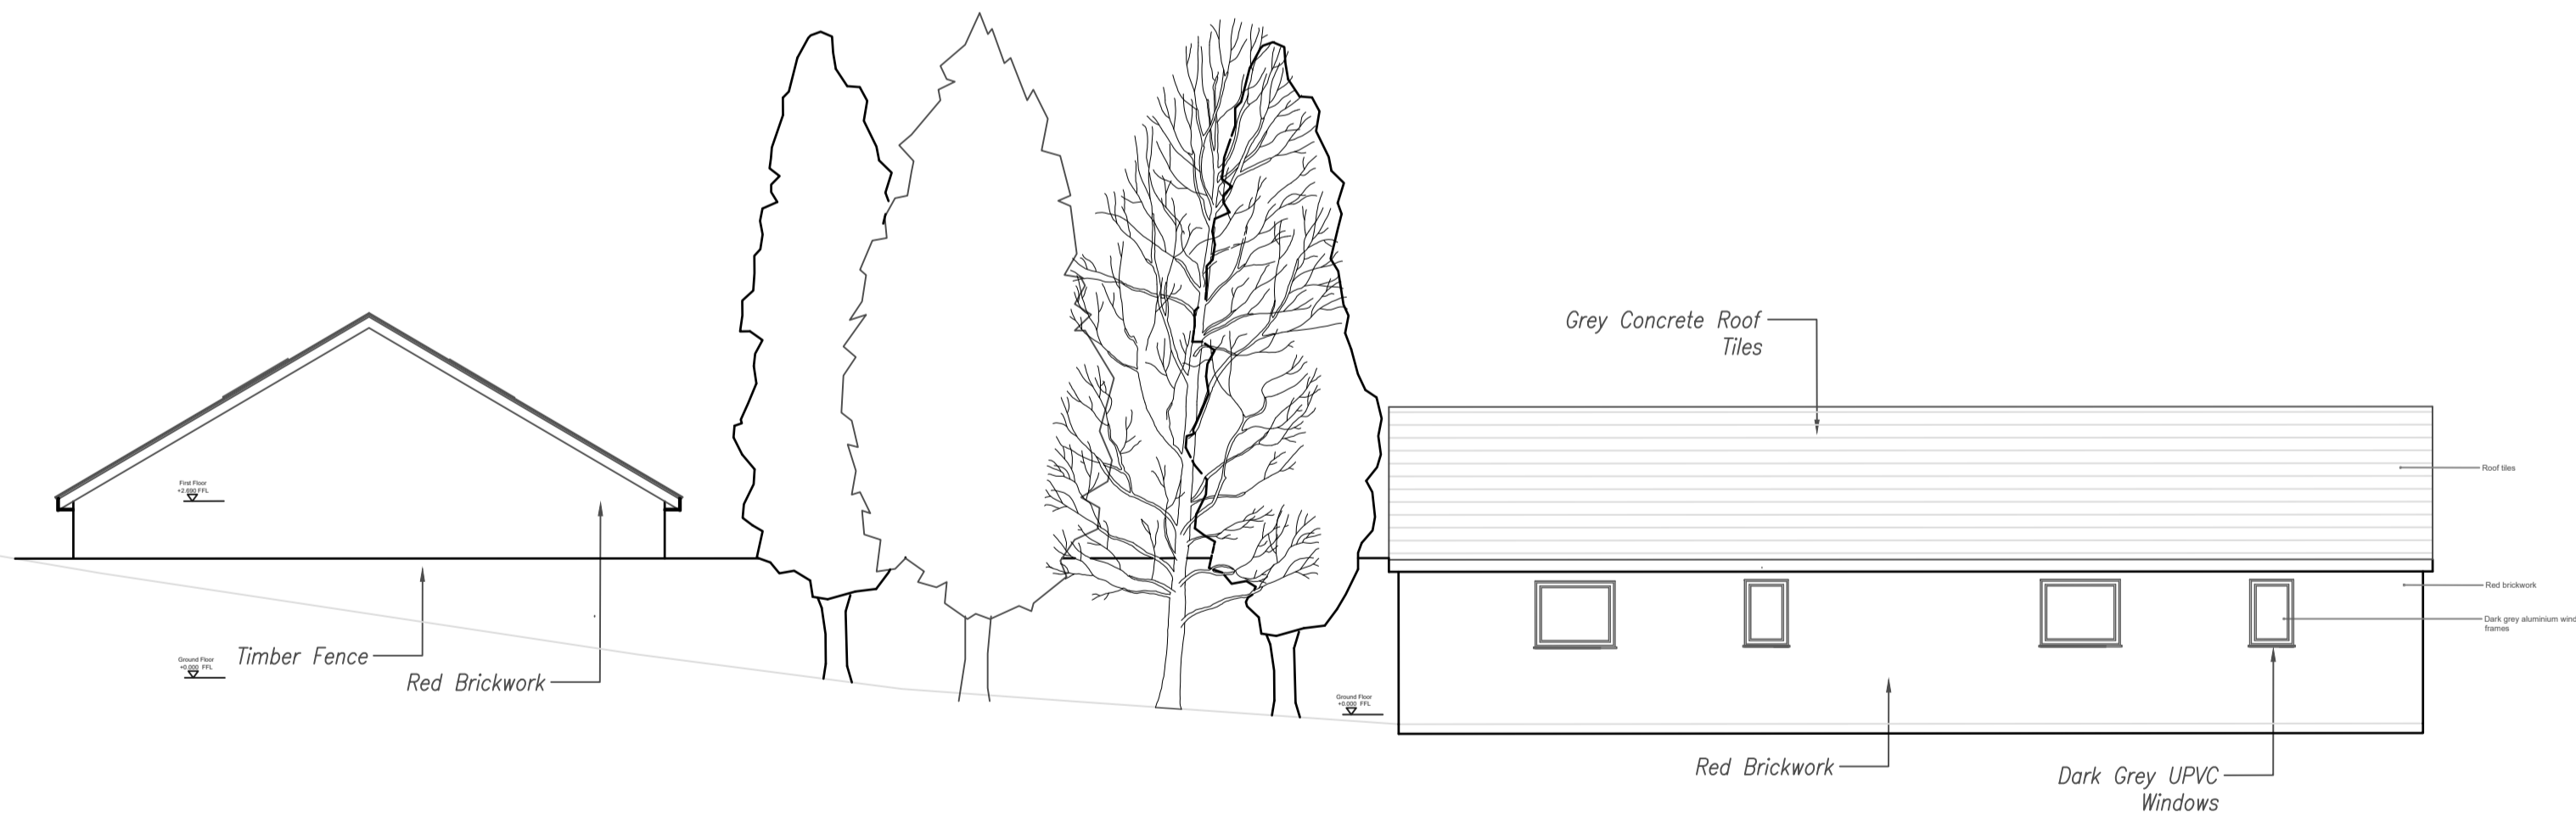

Rev: A Rev Date: 24.01.2024 Drawn By: RM

Rev Details:  
Heights of the dwelling have changed in order to match construction drawings & a window has been added to the bathroom in Block B

PLANNING