


DO NOT SCALE, IF IN DOUBT ASK.

THIS DRAWING IS NOT TO BE USED FOR CONSTRUCTION PURPOSES.


DRAINAGE DETAILS SUBJECT TO DETAIL DESIGN & SITE INVESTIGATION.

RED LINE DENOTES APPLICATION BOUNDARY, SITE OWNERSHIP SUBJECT TO CONFIRMATION BY OTHERS



SITE PLAN BASED ON TOPOGRAPHICAL SURVEY BY HAYCOCK + TODD, DRAWING NO. S10634, DATED AUGUST 2023

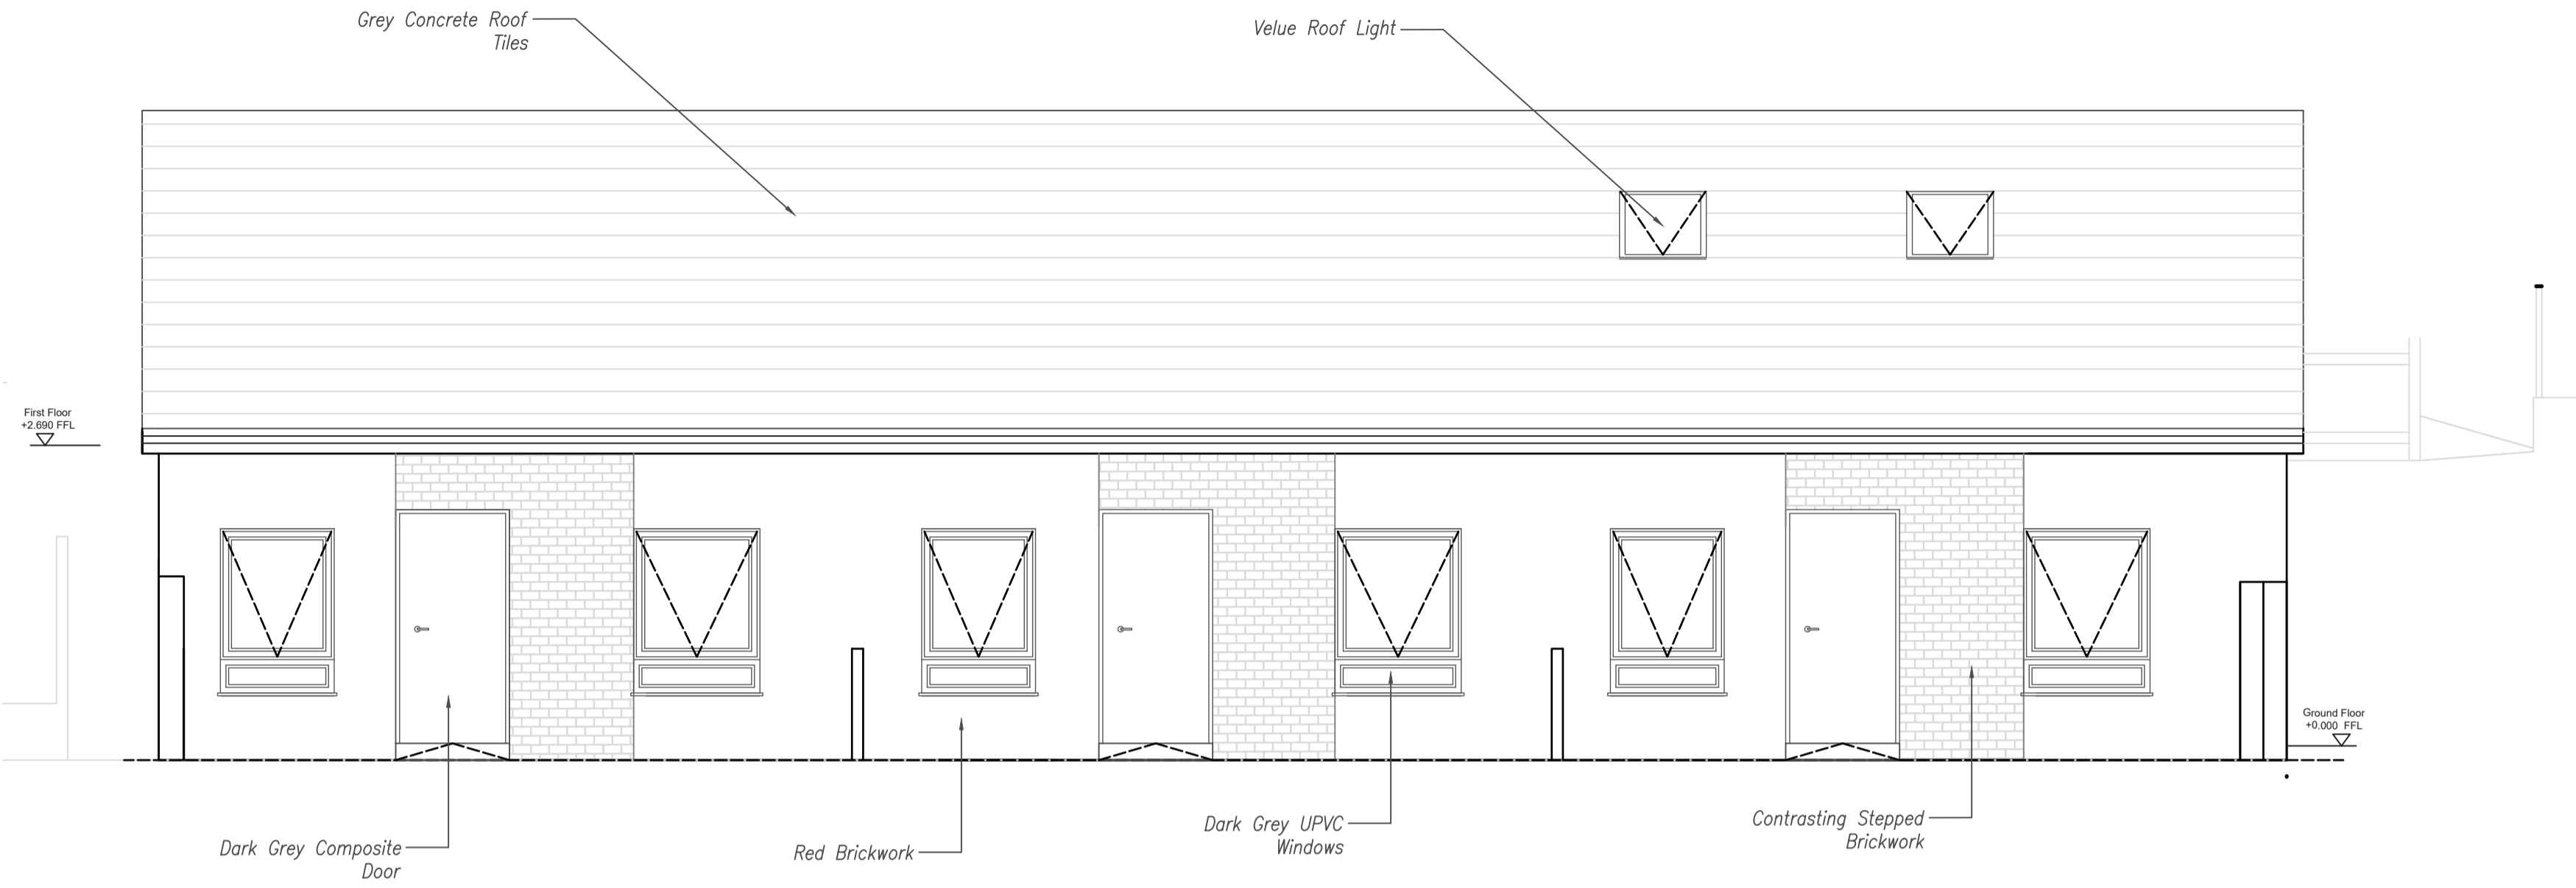


Block A Front Elevation (South)  
Scale 1:50

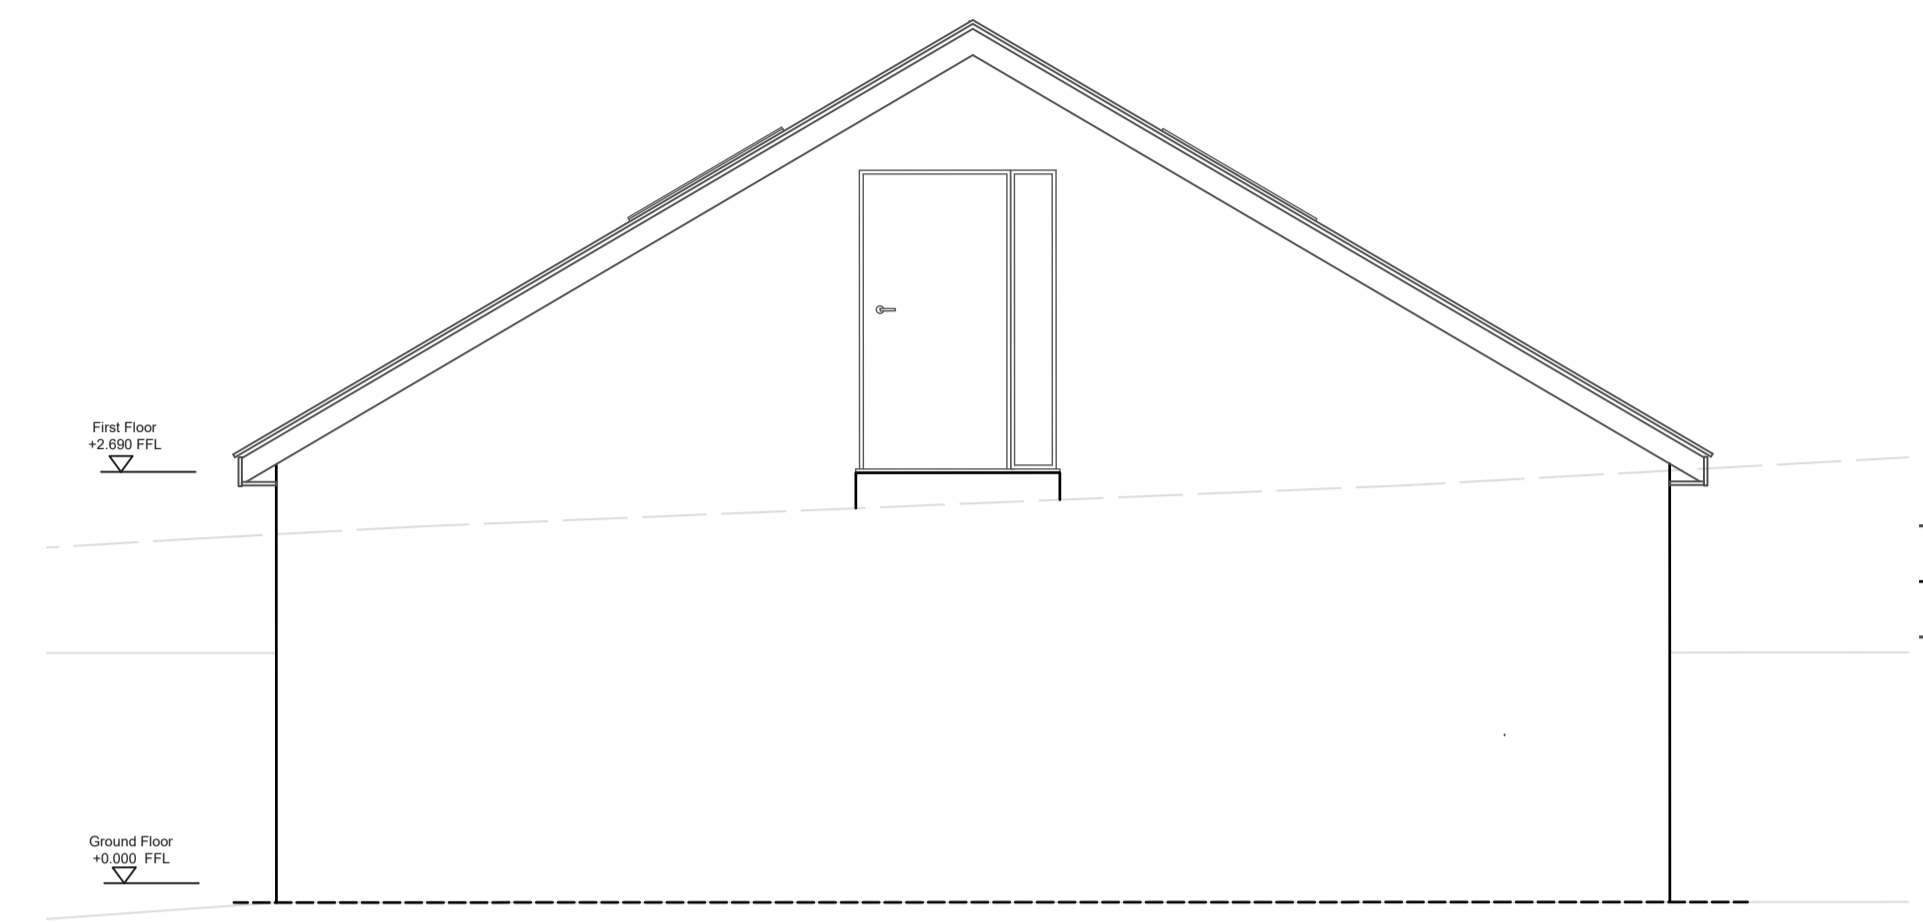

Block A East Elevation  
Scale 1:50

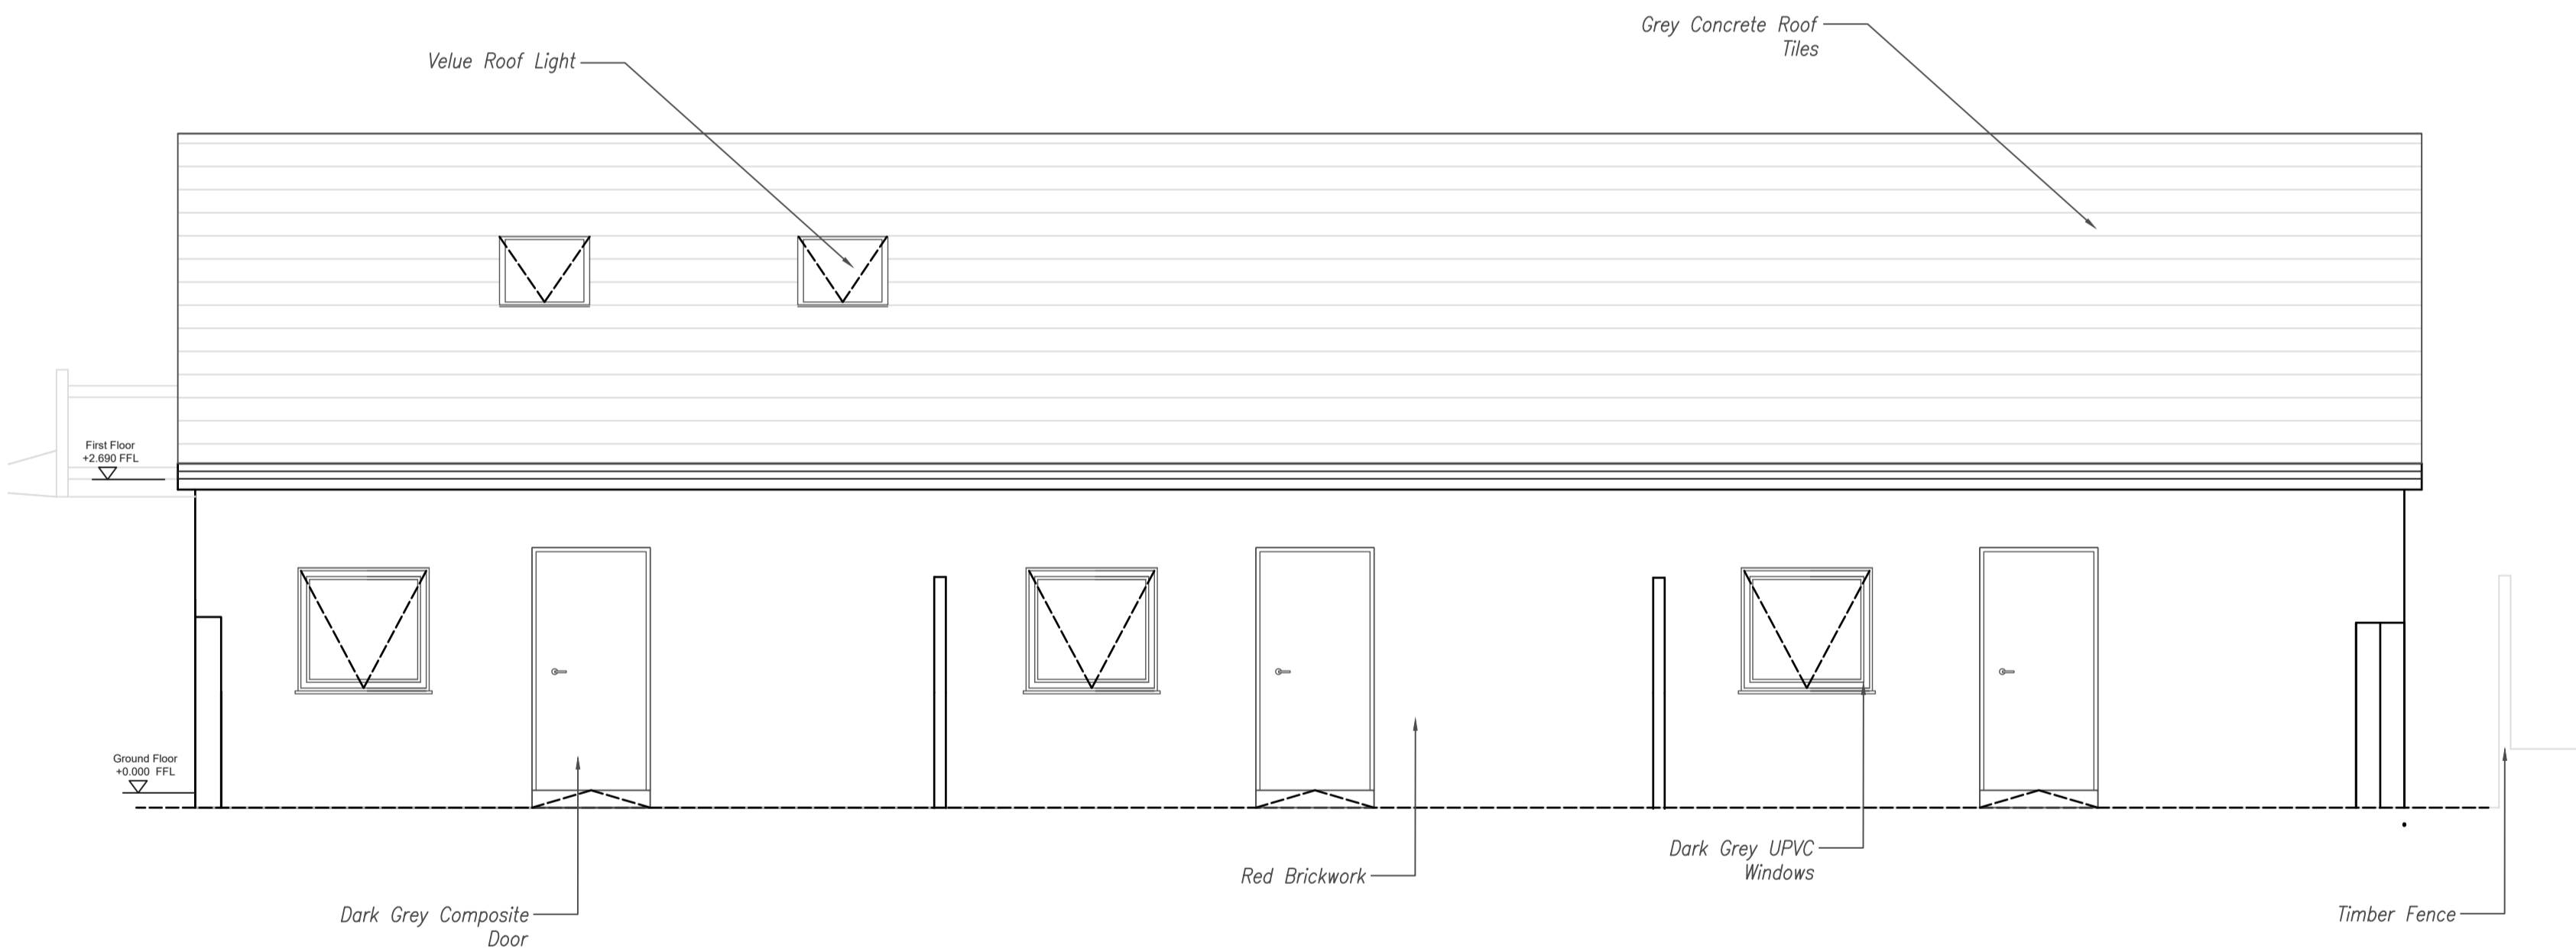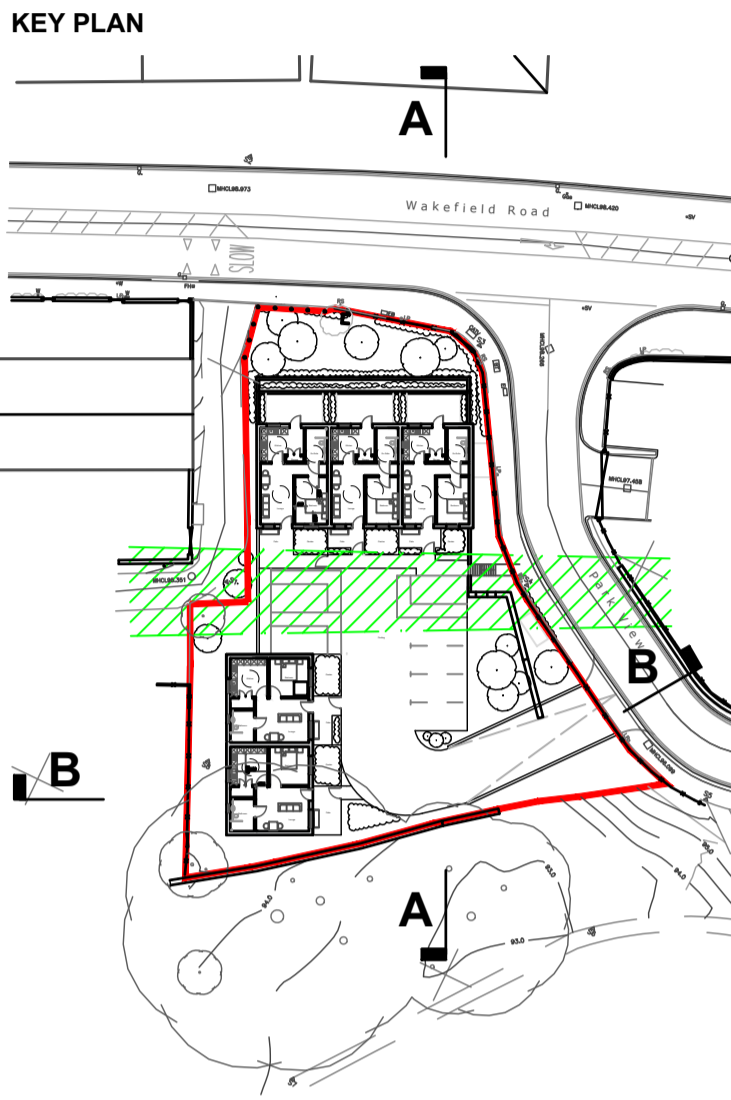

Block A Back Elevation (North)  
Scale 1:50

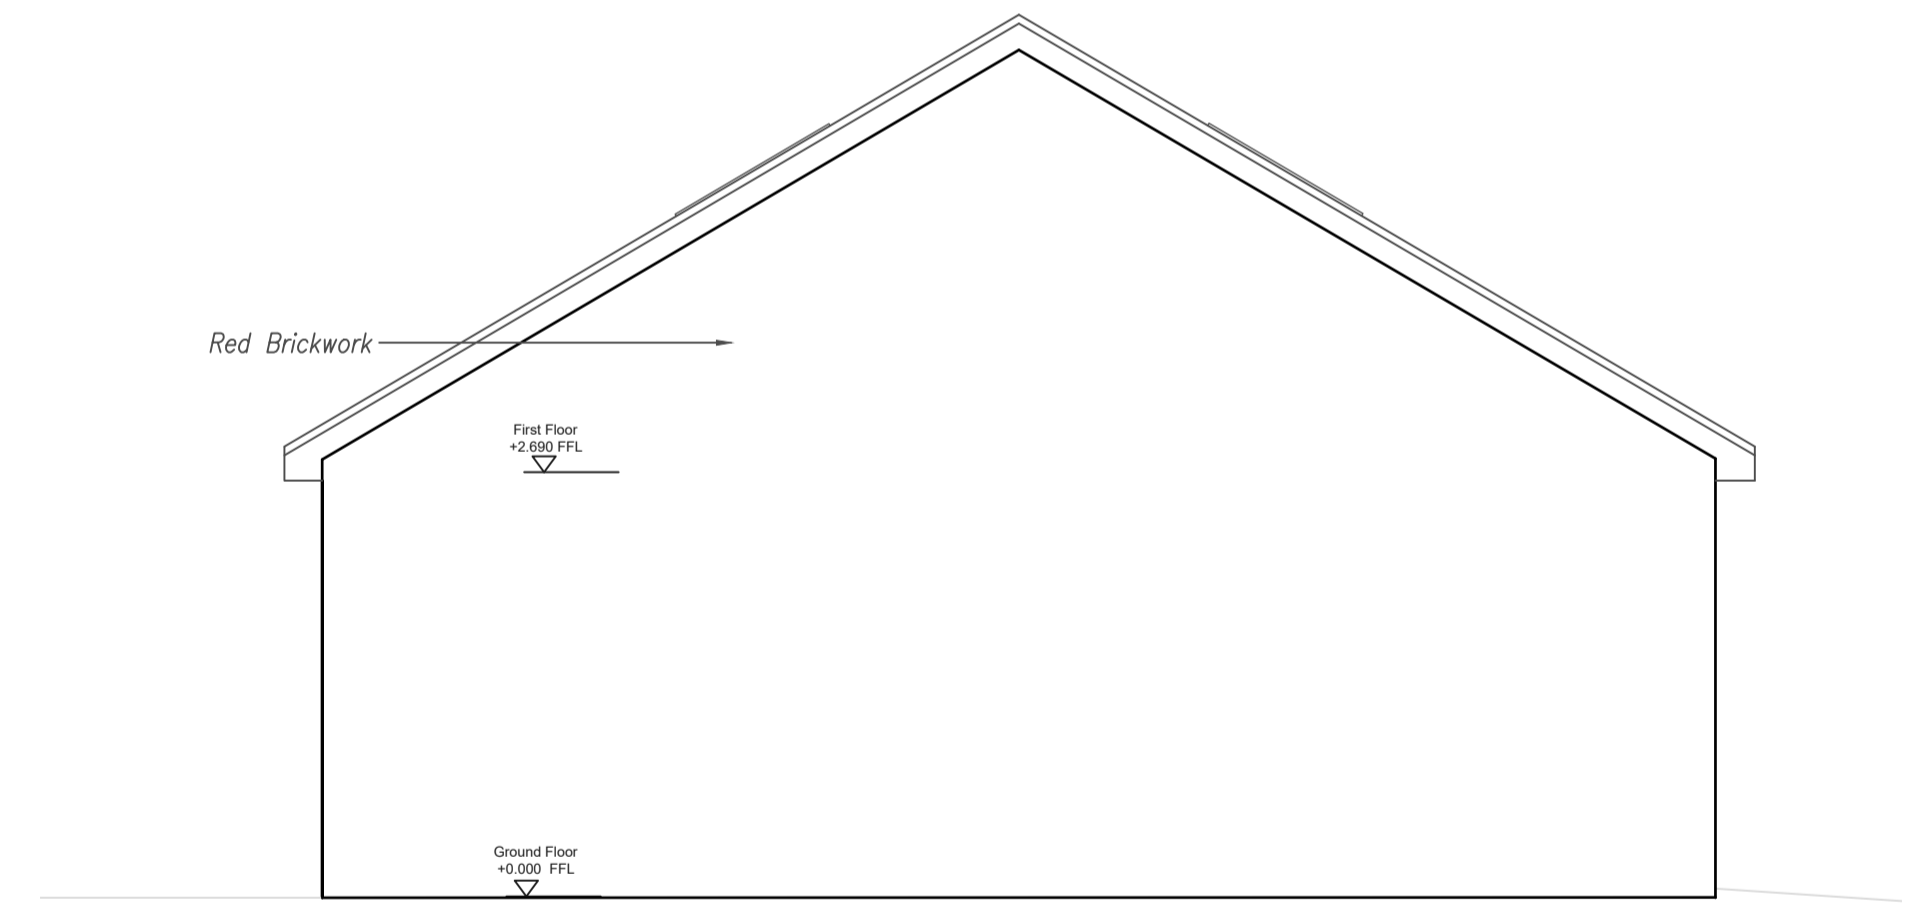

Block A West Elevation  
Scale 1:50



Rev: B Rev Date: 29.01.2024 Drawn By: RM

Rev Details:  
Existing ground line has been removed

PLANNING