



DO NOT SCALE, IF IN DOUBT ASK.

THIS DRAWING IS NOT TO BE USED FOR CONSTRUCTION PURPOSES.


DRAINAGE DETAILS SUBJECT TO DETAIL DESIGN & SITE INVESTIGATION.

RED LINE DENOTES APPLICATION BOUNDARY, SITE OWNERSHIP SUBJECT TO CONFIRMATION BY OTHERS


SITE PLAN BASED ON TOPOGRAPHICAL SURVEY BY HAYCOCK + TODD, DRAWING NO. S10634, DATED AUGUST 2023

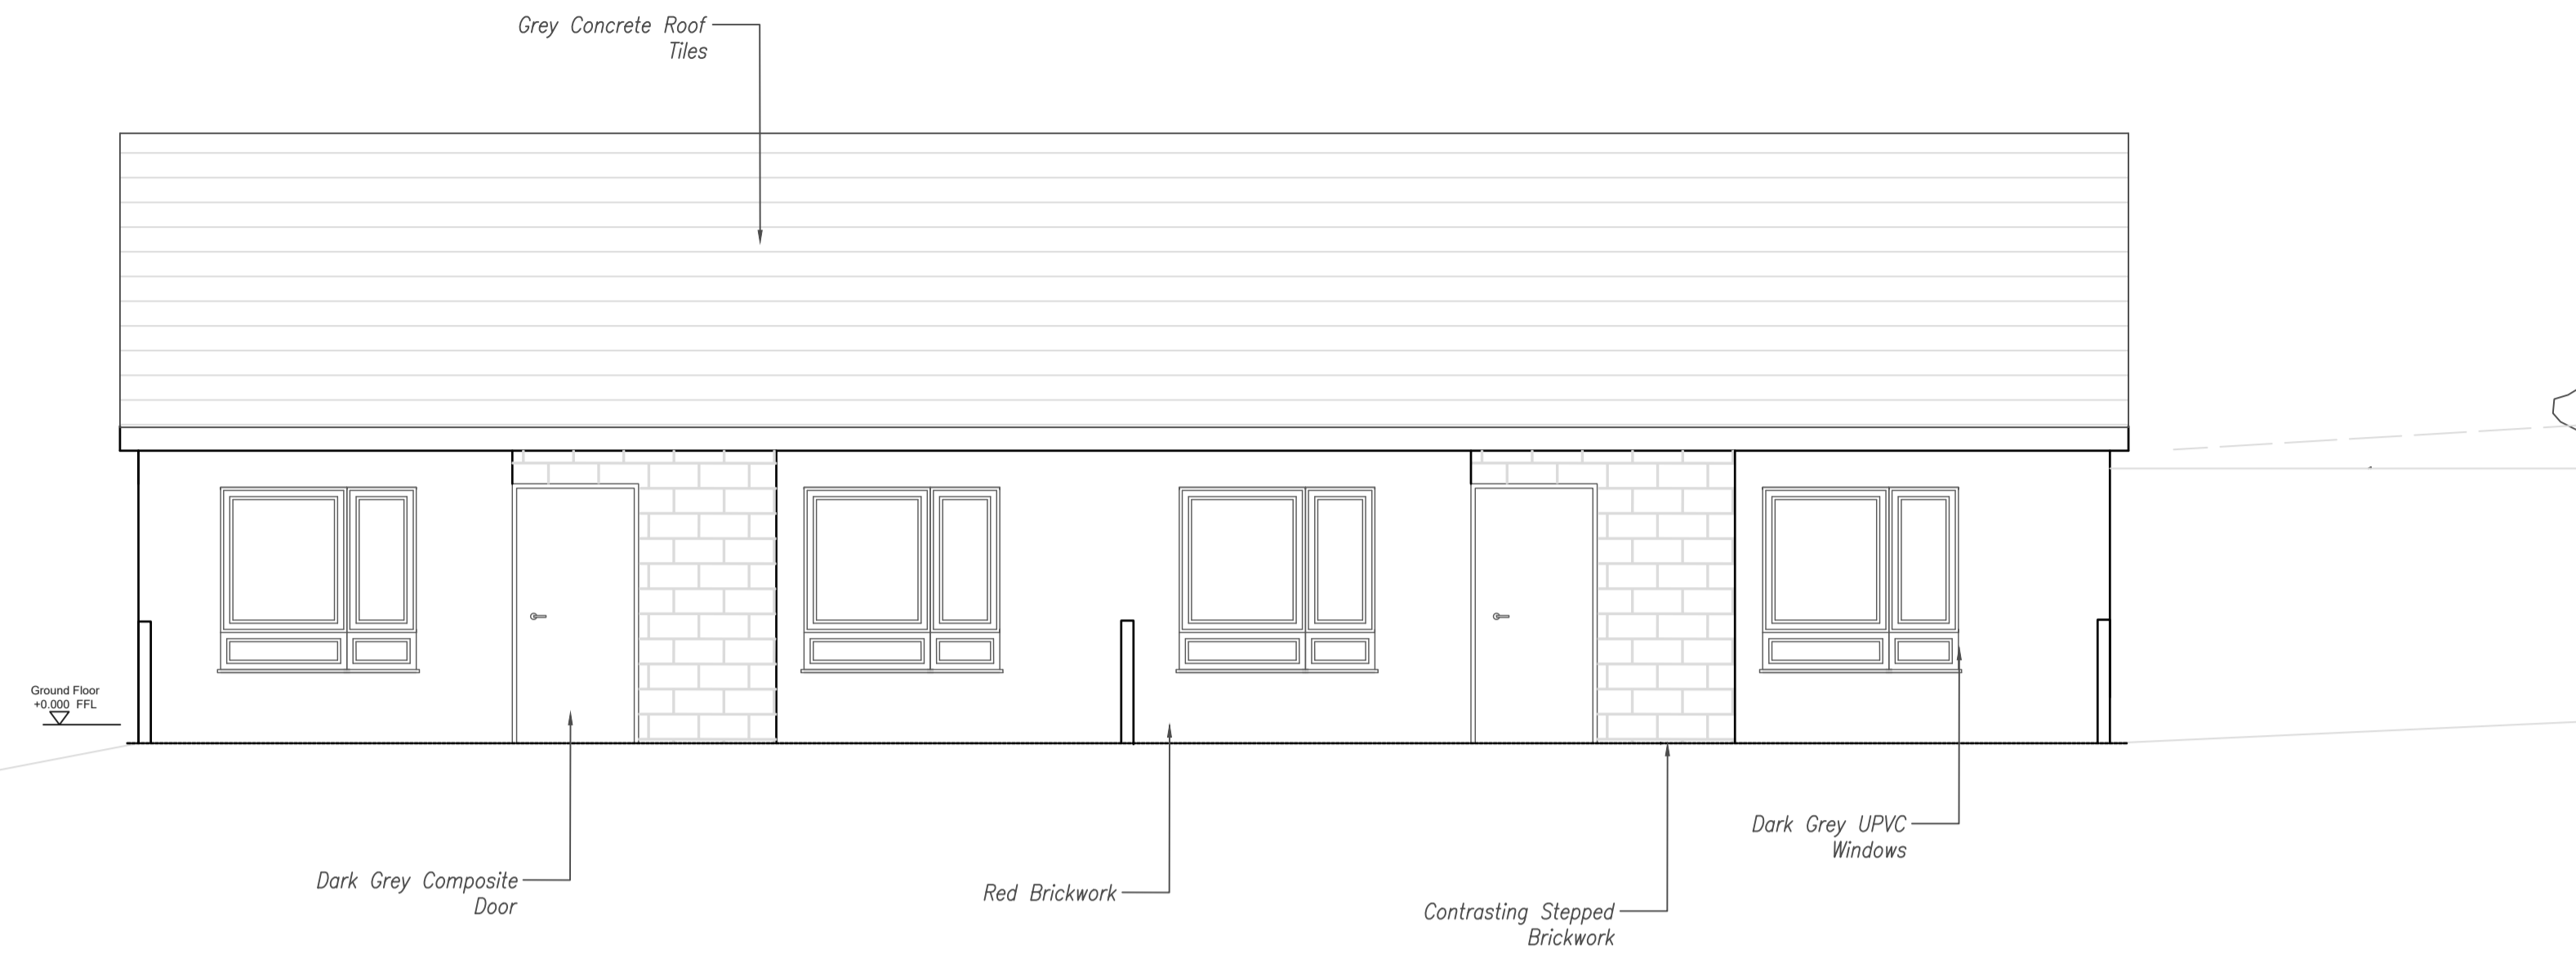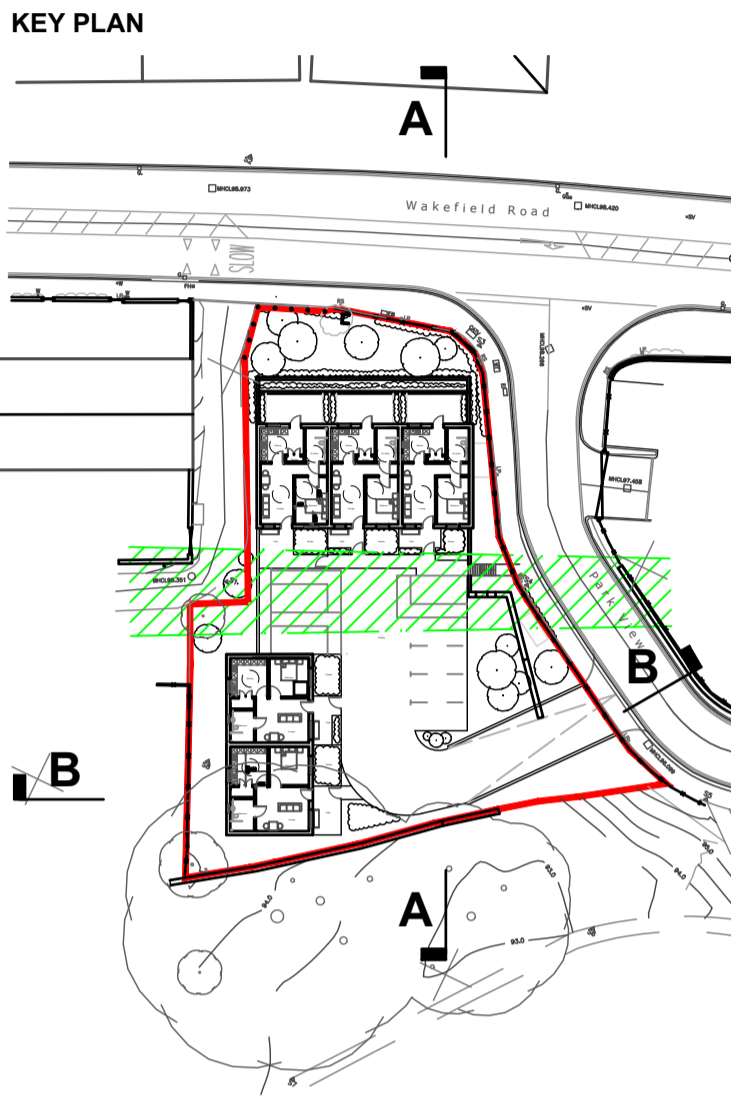

Block B Front Elevation (East)
Scale 1:50

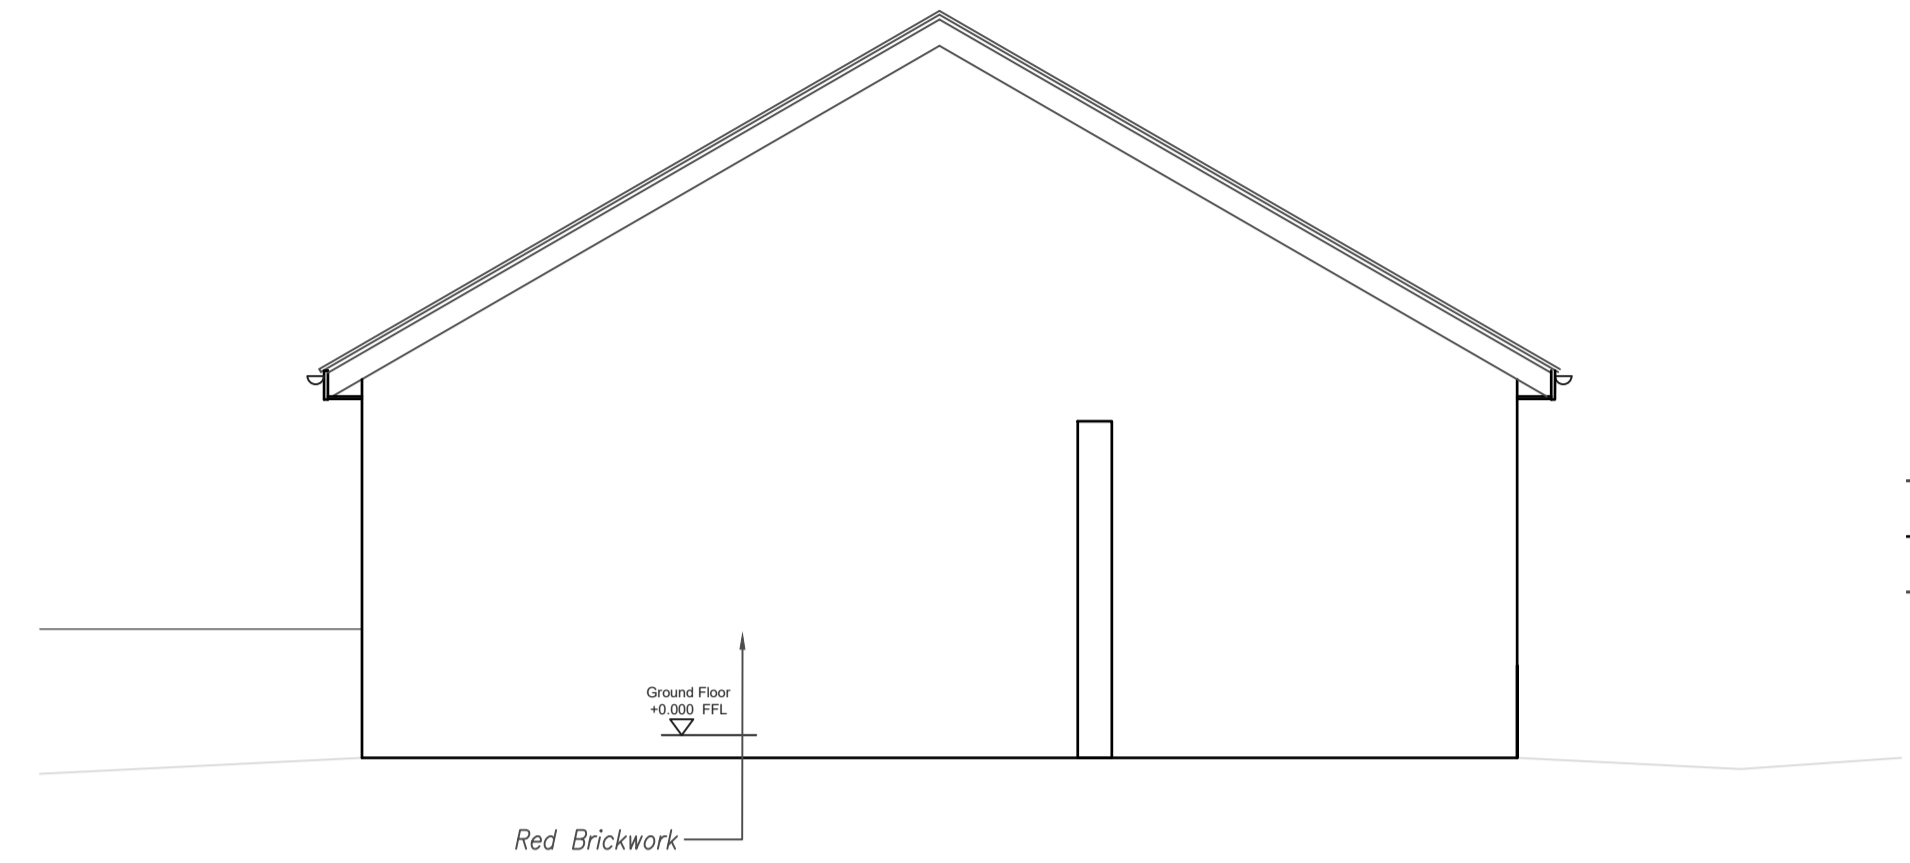

Block A North Elevation
Scale 1:50

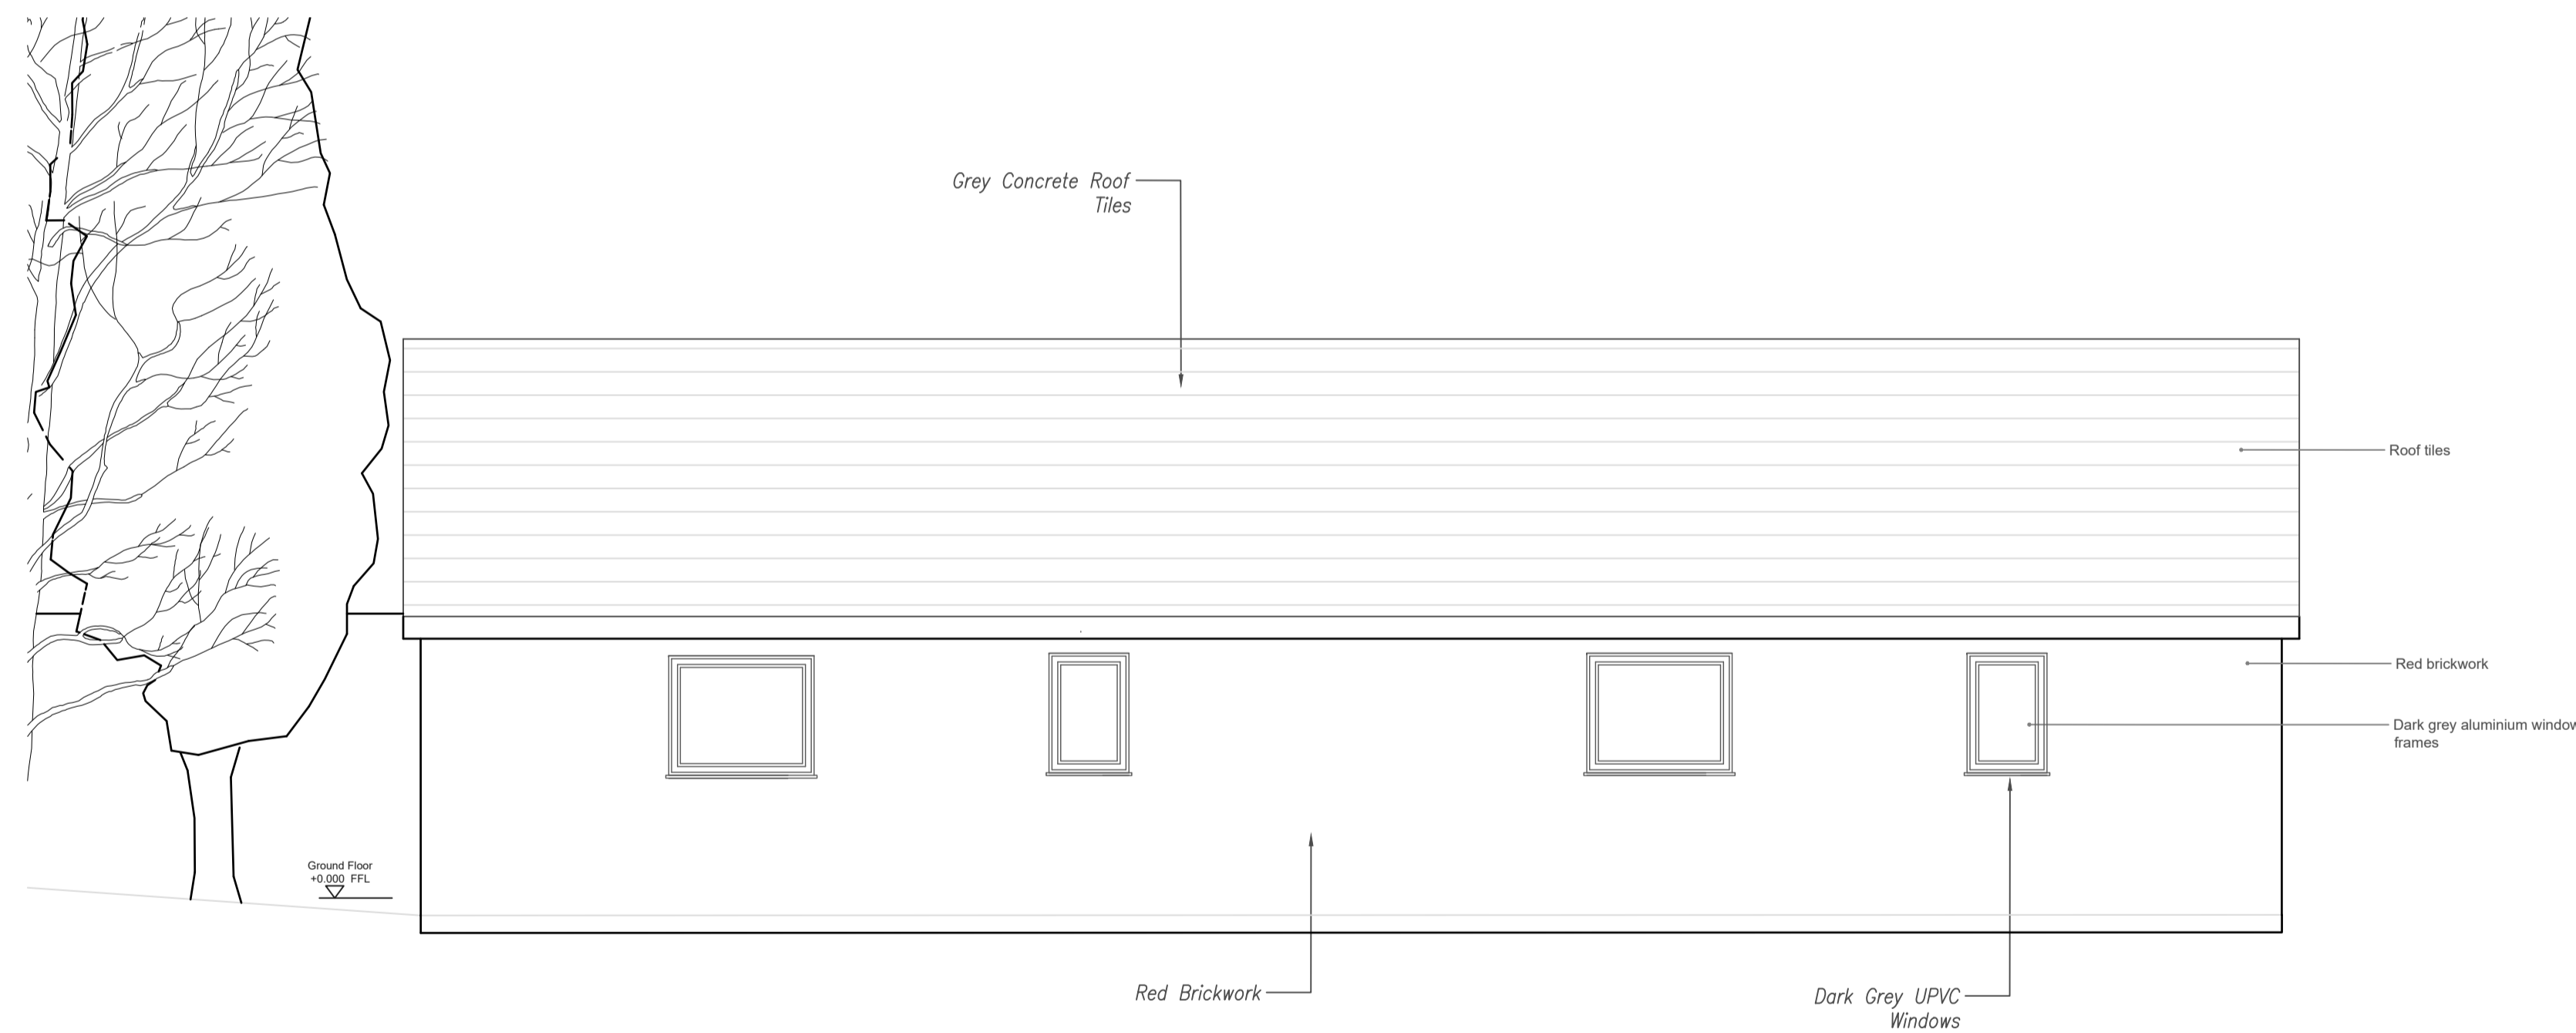

Block B Back Elevation (West)
Scale 1:50



Block A South Elevation
Scale 1:50



Rev: B Rev Date: 29.01.2024 Drawn By: RM
Rev Details:
Existing ground line has been removed

PLANNING