



0m Scale 1:50 4m
 0m Scale 1:100 8m
 0m Scale 1:200 16m
 0m Scale 1:500 40m
 0m Scale 1:1250 100m

(When to scale of original plan bar = 8cm)


Notes:
 1. Setting out to be the responsibility of contractor.
 2. Contractor to pay particular attention to pitch of roof and headroom at stairs.
 3. Any discrepancies to be reported to Colne Valley Design.

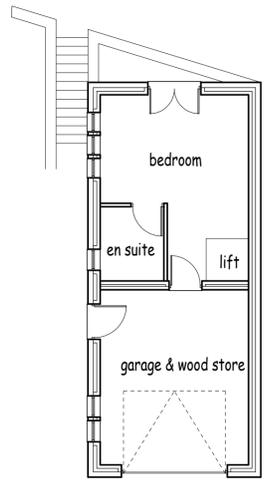


First floor layout as approved (1:100)

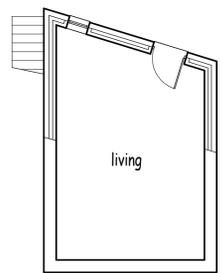


Ground floor layout as approved (1:100)

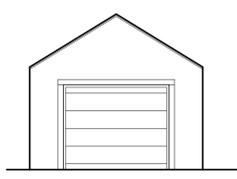


Front elevation as approved (1:100)

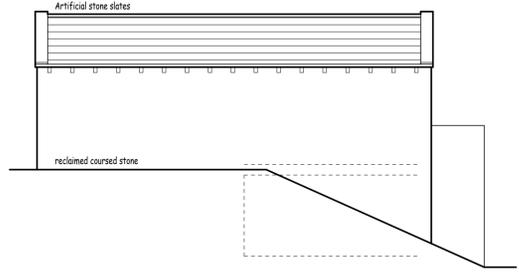

Side elevation as approved (1:100)

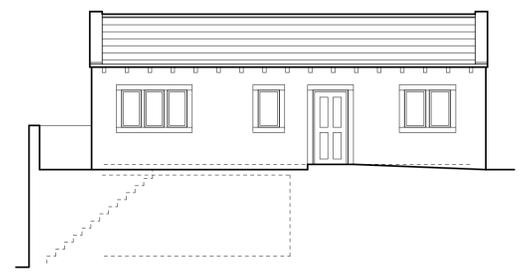


Side elevation as approved (1:100)

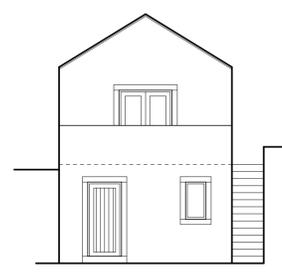


Rear elevation as approved (1:100)


Note:
 This scheme was approved under application 2010/90653 and conditions discharged under application 2013/92880. These approvals have been implemented.

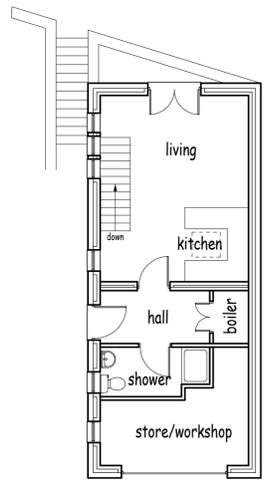


Proposed first floor layout (1:100)

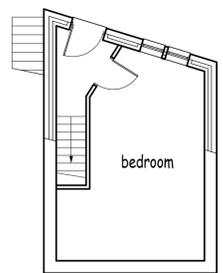


Proposed ground floor layout (1:100)

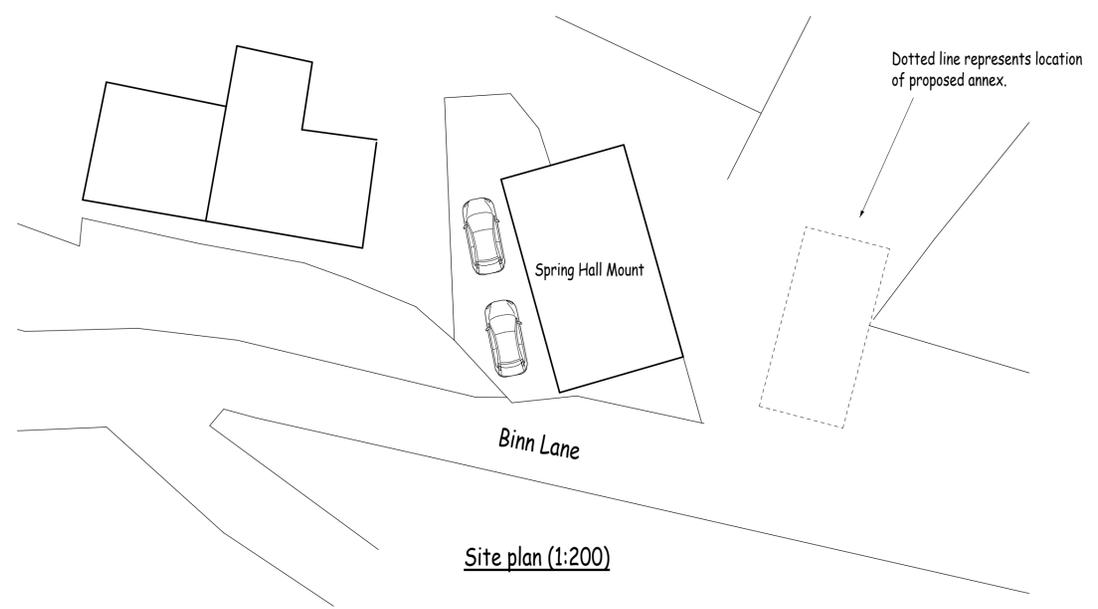


Site plan (1:200)

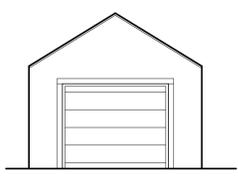


Proposed front elevation (1:100)

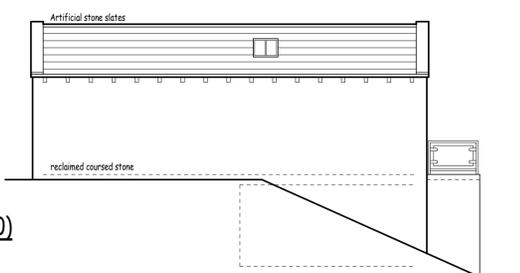

Proposed side elevation (1:100)

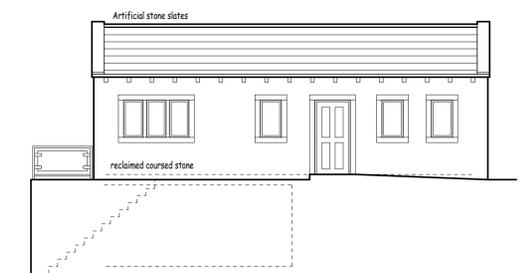

Proposed side elevation (1:100)

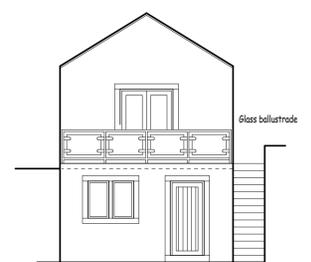

Proposed rear elevation (1:100)

Rev B 20/05/2015 Parking added to site plan.
 Rev A 10/03/2015 Site plan added.



Colne Valley Design
 8 Meadow Lane
 Slaithwaite
 Huddersfield HD7 5EX

Tel/Fax: 01484 842097
 Mobile: 07867 803312
 E-mail: mitchell@cvdesign.freemove.co.uk Proprietor: S.A. Mitchell (AIOB)

Project
 Amendments to approved planning drawings.

For
 Mr D Coldwell.

Address
 Spring Hall Mount
 Binn Road
 Marsden.

Title
 Planning drawing.

Job No. 15 J 06.	Drawing number 01 B.	Date Feb 2015.
---------------------	-------------------------	-------------------