

ARCHITECTURE | PLANNING | DESIGN

Malkin Farm
Brow Lane
Holmfirth
HD9 2RJ
07946872499
paul@paulmatthewsarchitectural.co.uk
www.paulmatthewsarchitectural.co.uk

Company Registration Number: 09898149 – Company
Registered in England and Wales


Project
Erection of Single Storey Rear Extension and Internal
Alterations to Dwelling at Chestnut View, 1B Wood
Street, Skelmanthorpe, Huddersfield, HD8 9BN.
Client

Mr & Mrs J Hepworth


Drawing Title/Issue

General Arrangement as Proposed


scale 1:100 date 09/2023 sheet size A2 dwg. no. 23/930/04a

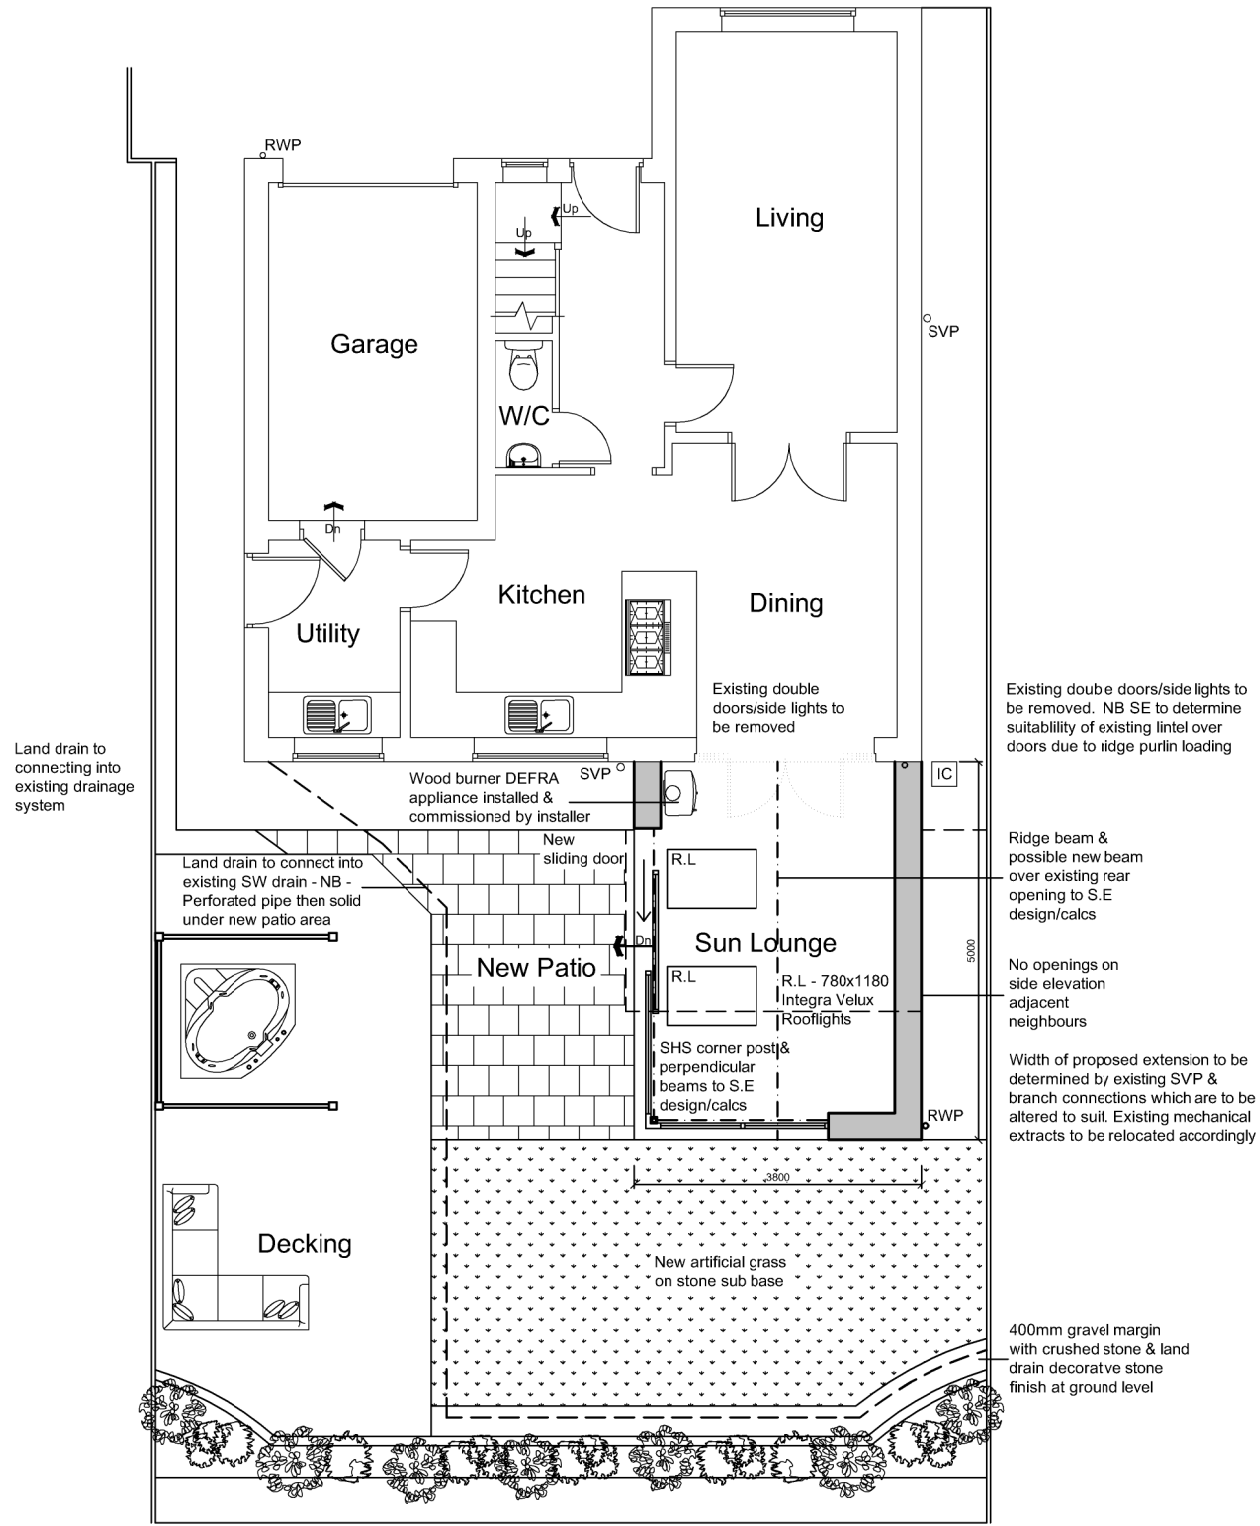

Ground Floor Plan

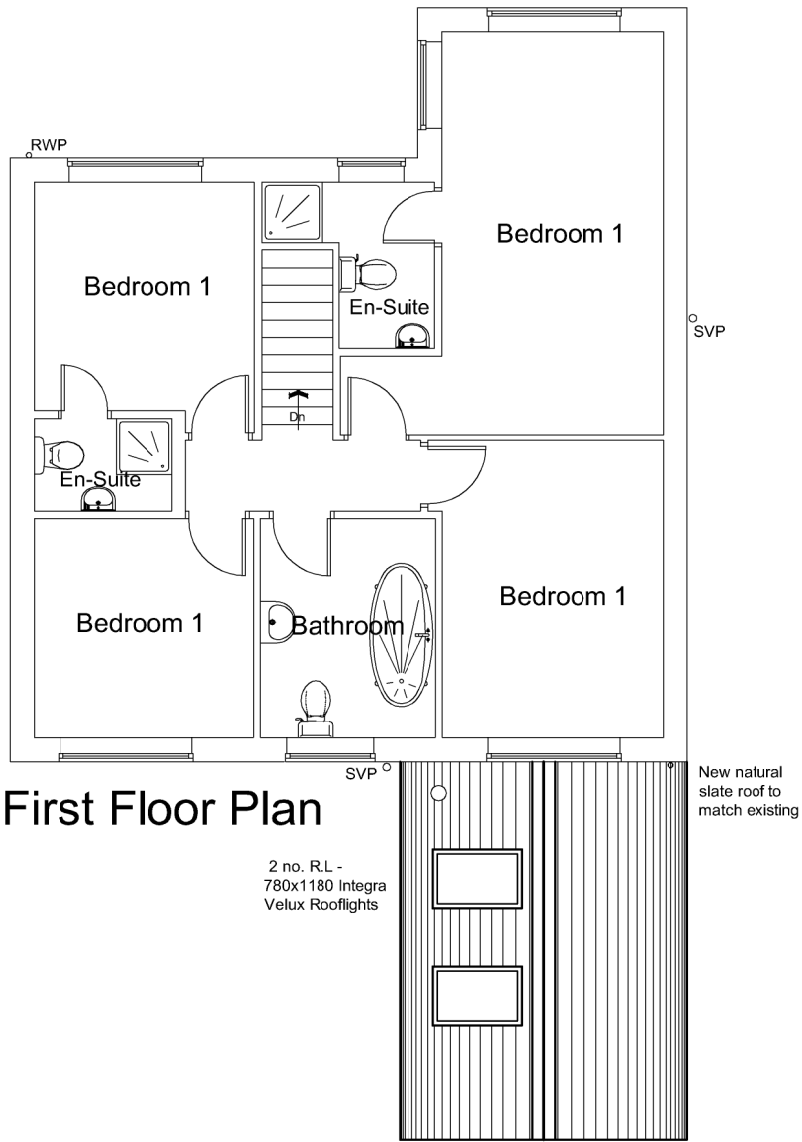

First Floor Plan

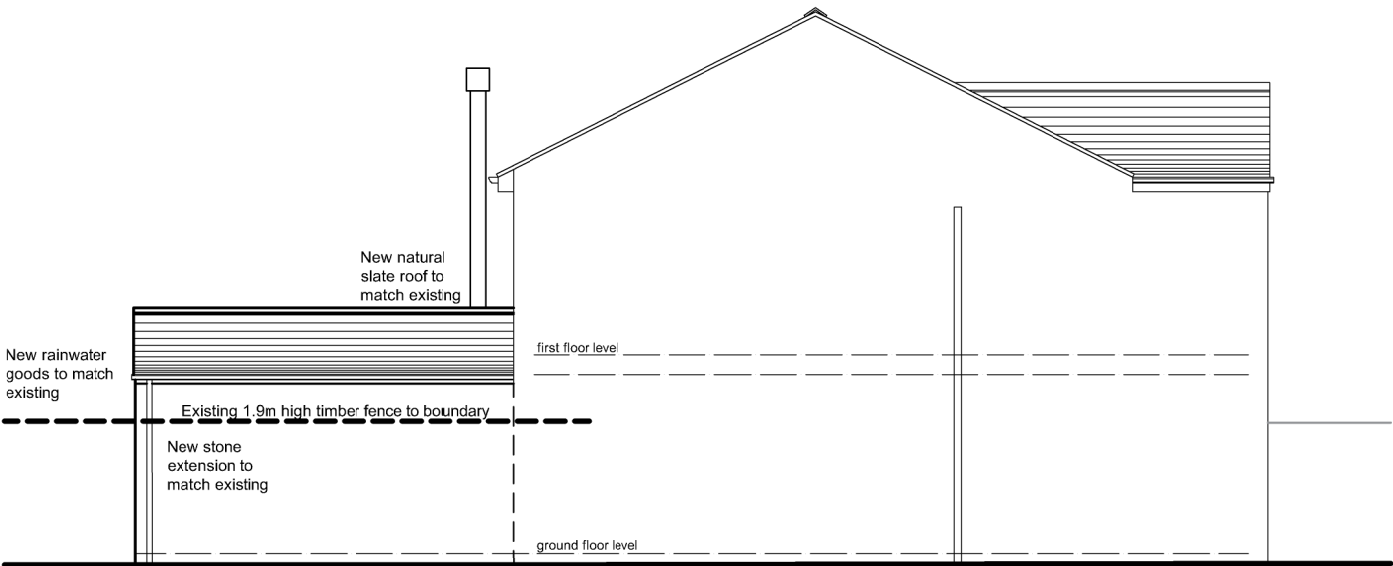


Side Elevation
West



Rear Elevation
North



Front Elevation (unaffected)
South

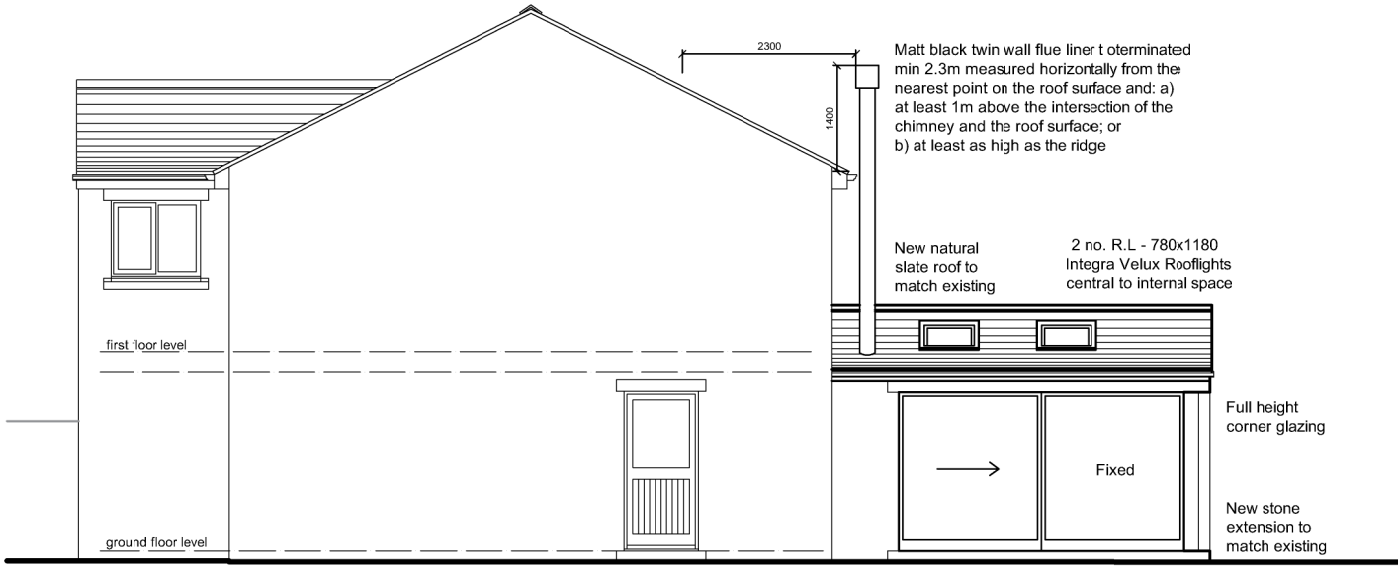

Side Elevation
East

1:100

