

Project Title

**57 -59 Cliff Road
Cliff**

Drawing Title

**Existing Ground
Floor Plan**

Job No

548A

Dwg No

(20)01

Rev

Scale
1:50

Size
A3

Date
Jan 22

Drawn
MT


Notes

THESE DRAWING ARE PREPARED SOLELY FOR THE PURPOSE OF THE ISSUE OF PLANNING AND/OR BUILDING REGULATION SUBMISSION AND SHOULD NOT BE USED FOR ANY OTHER PURPOSE.

SCALE 1:50



All dimensions and levels to be checked on site. Do not scale from drawing.

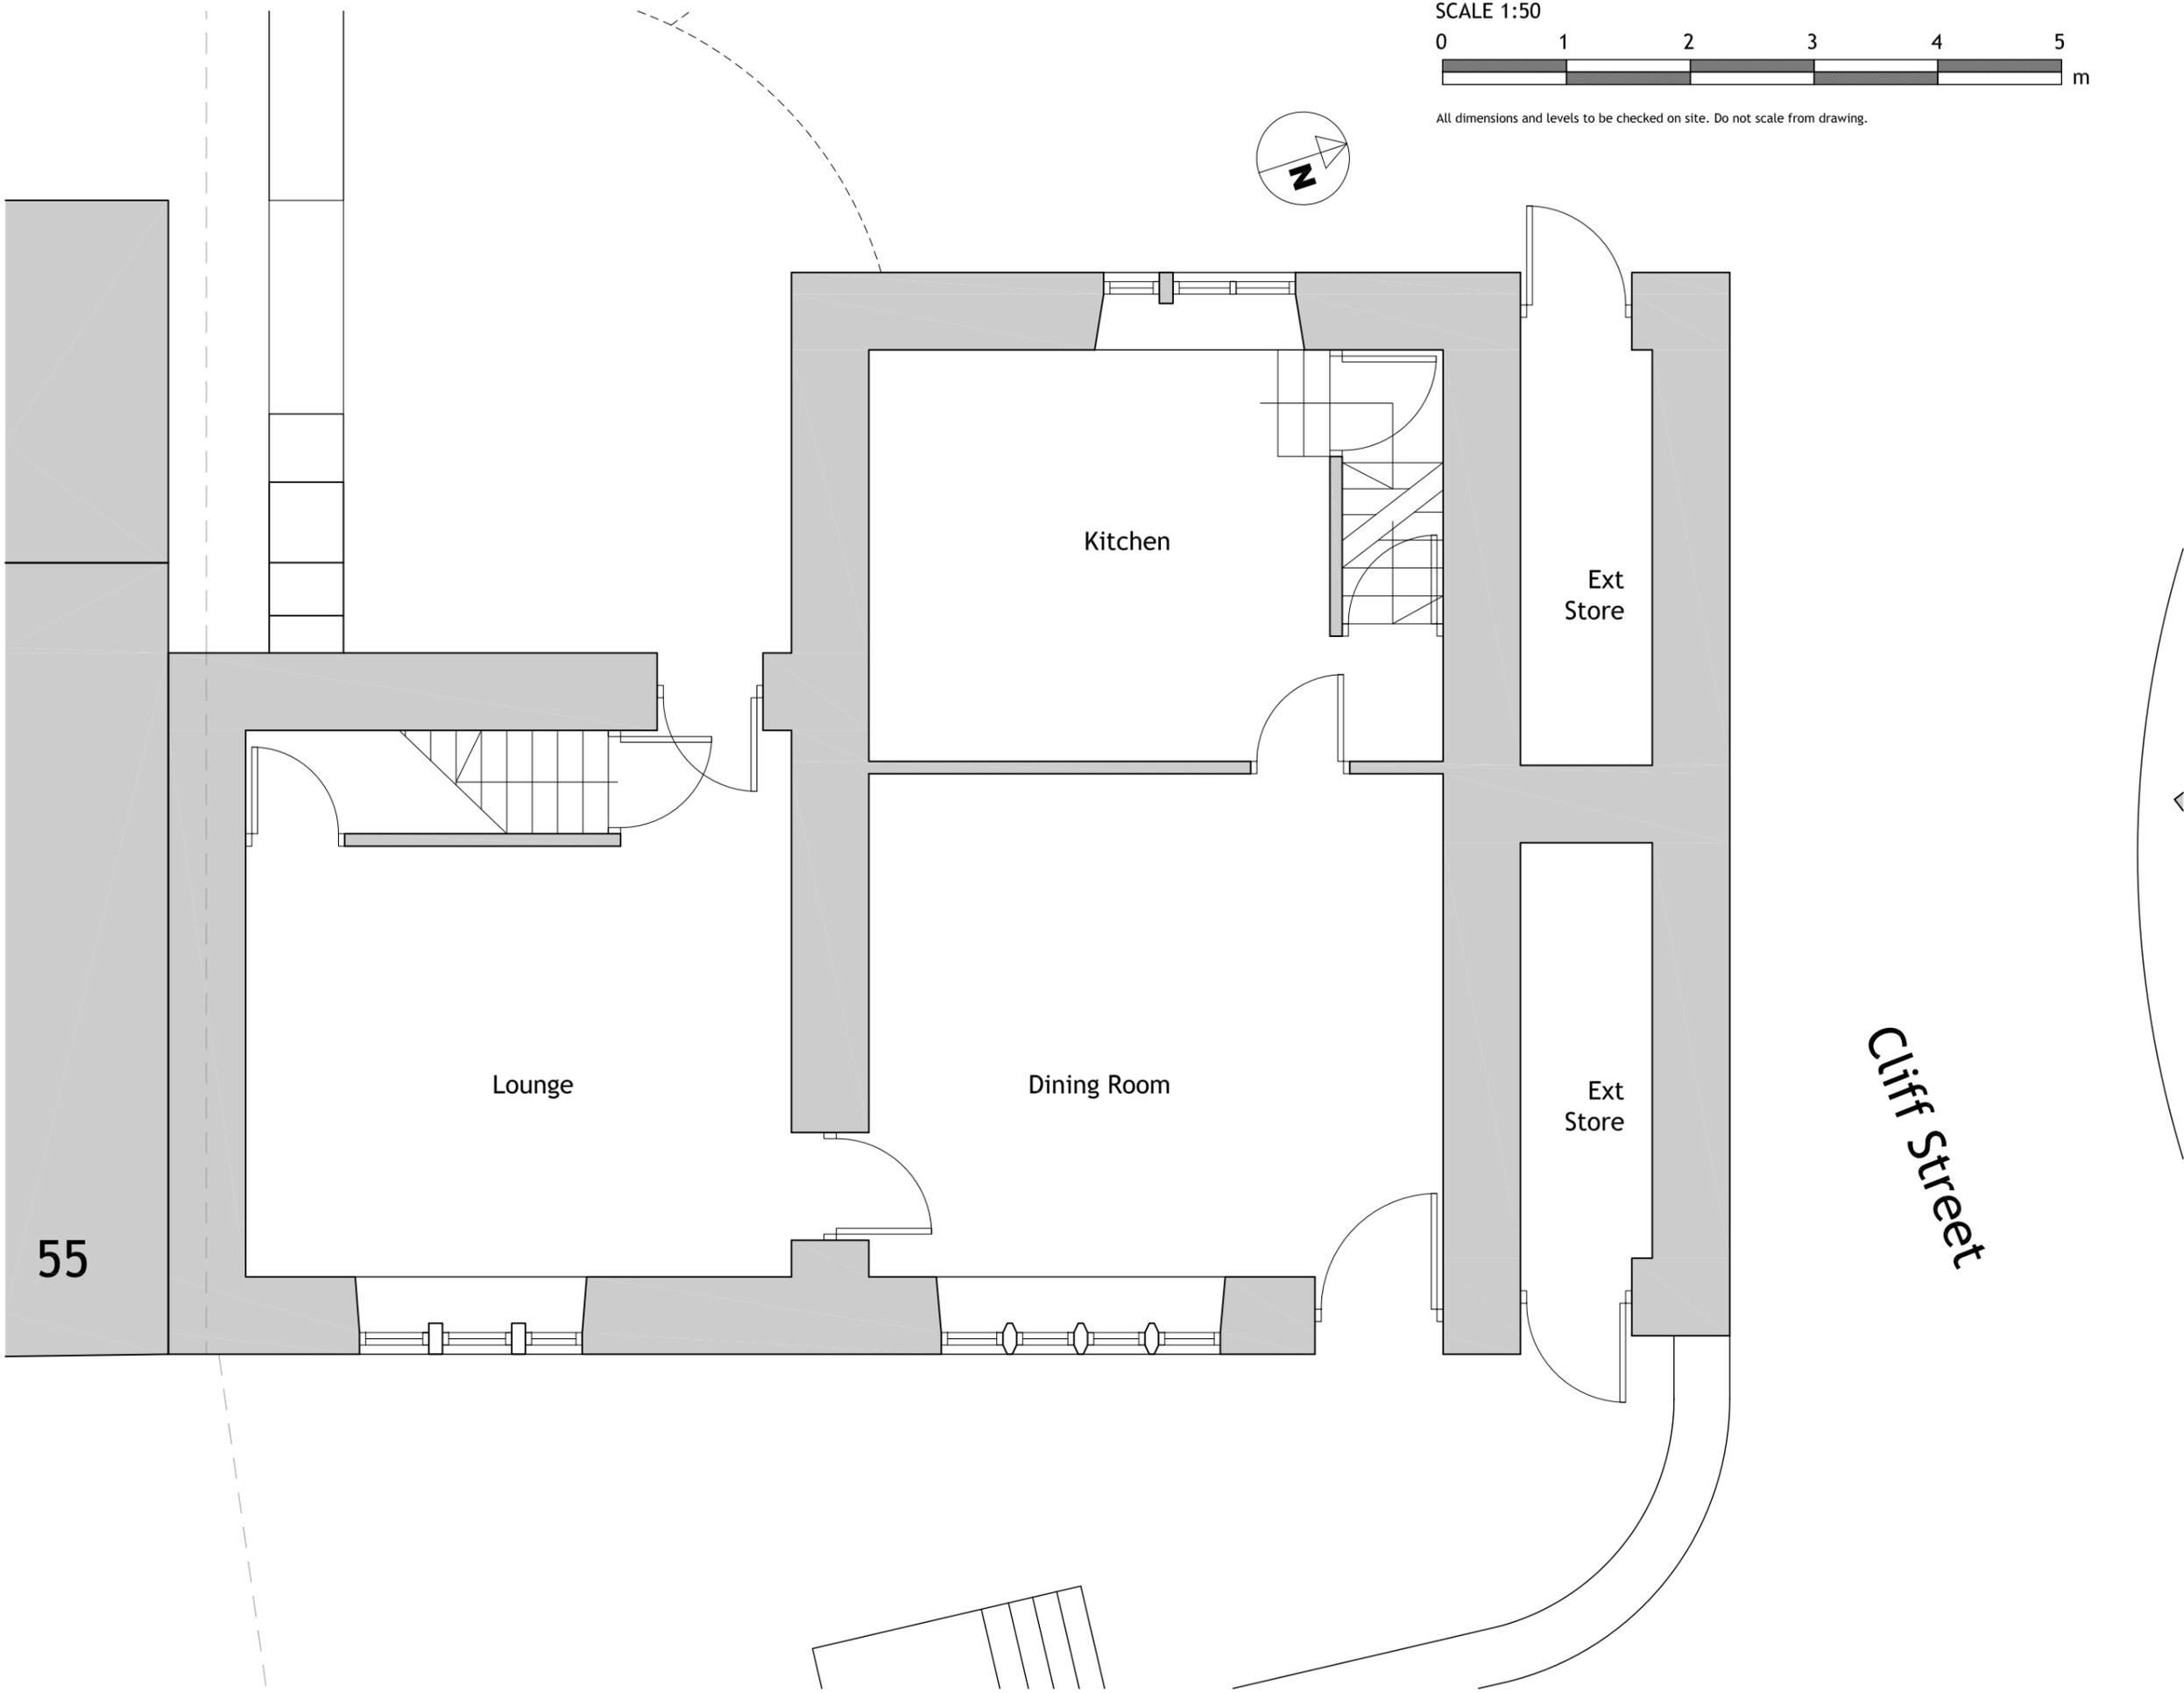

55