


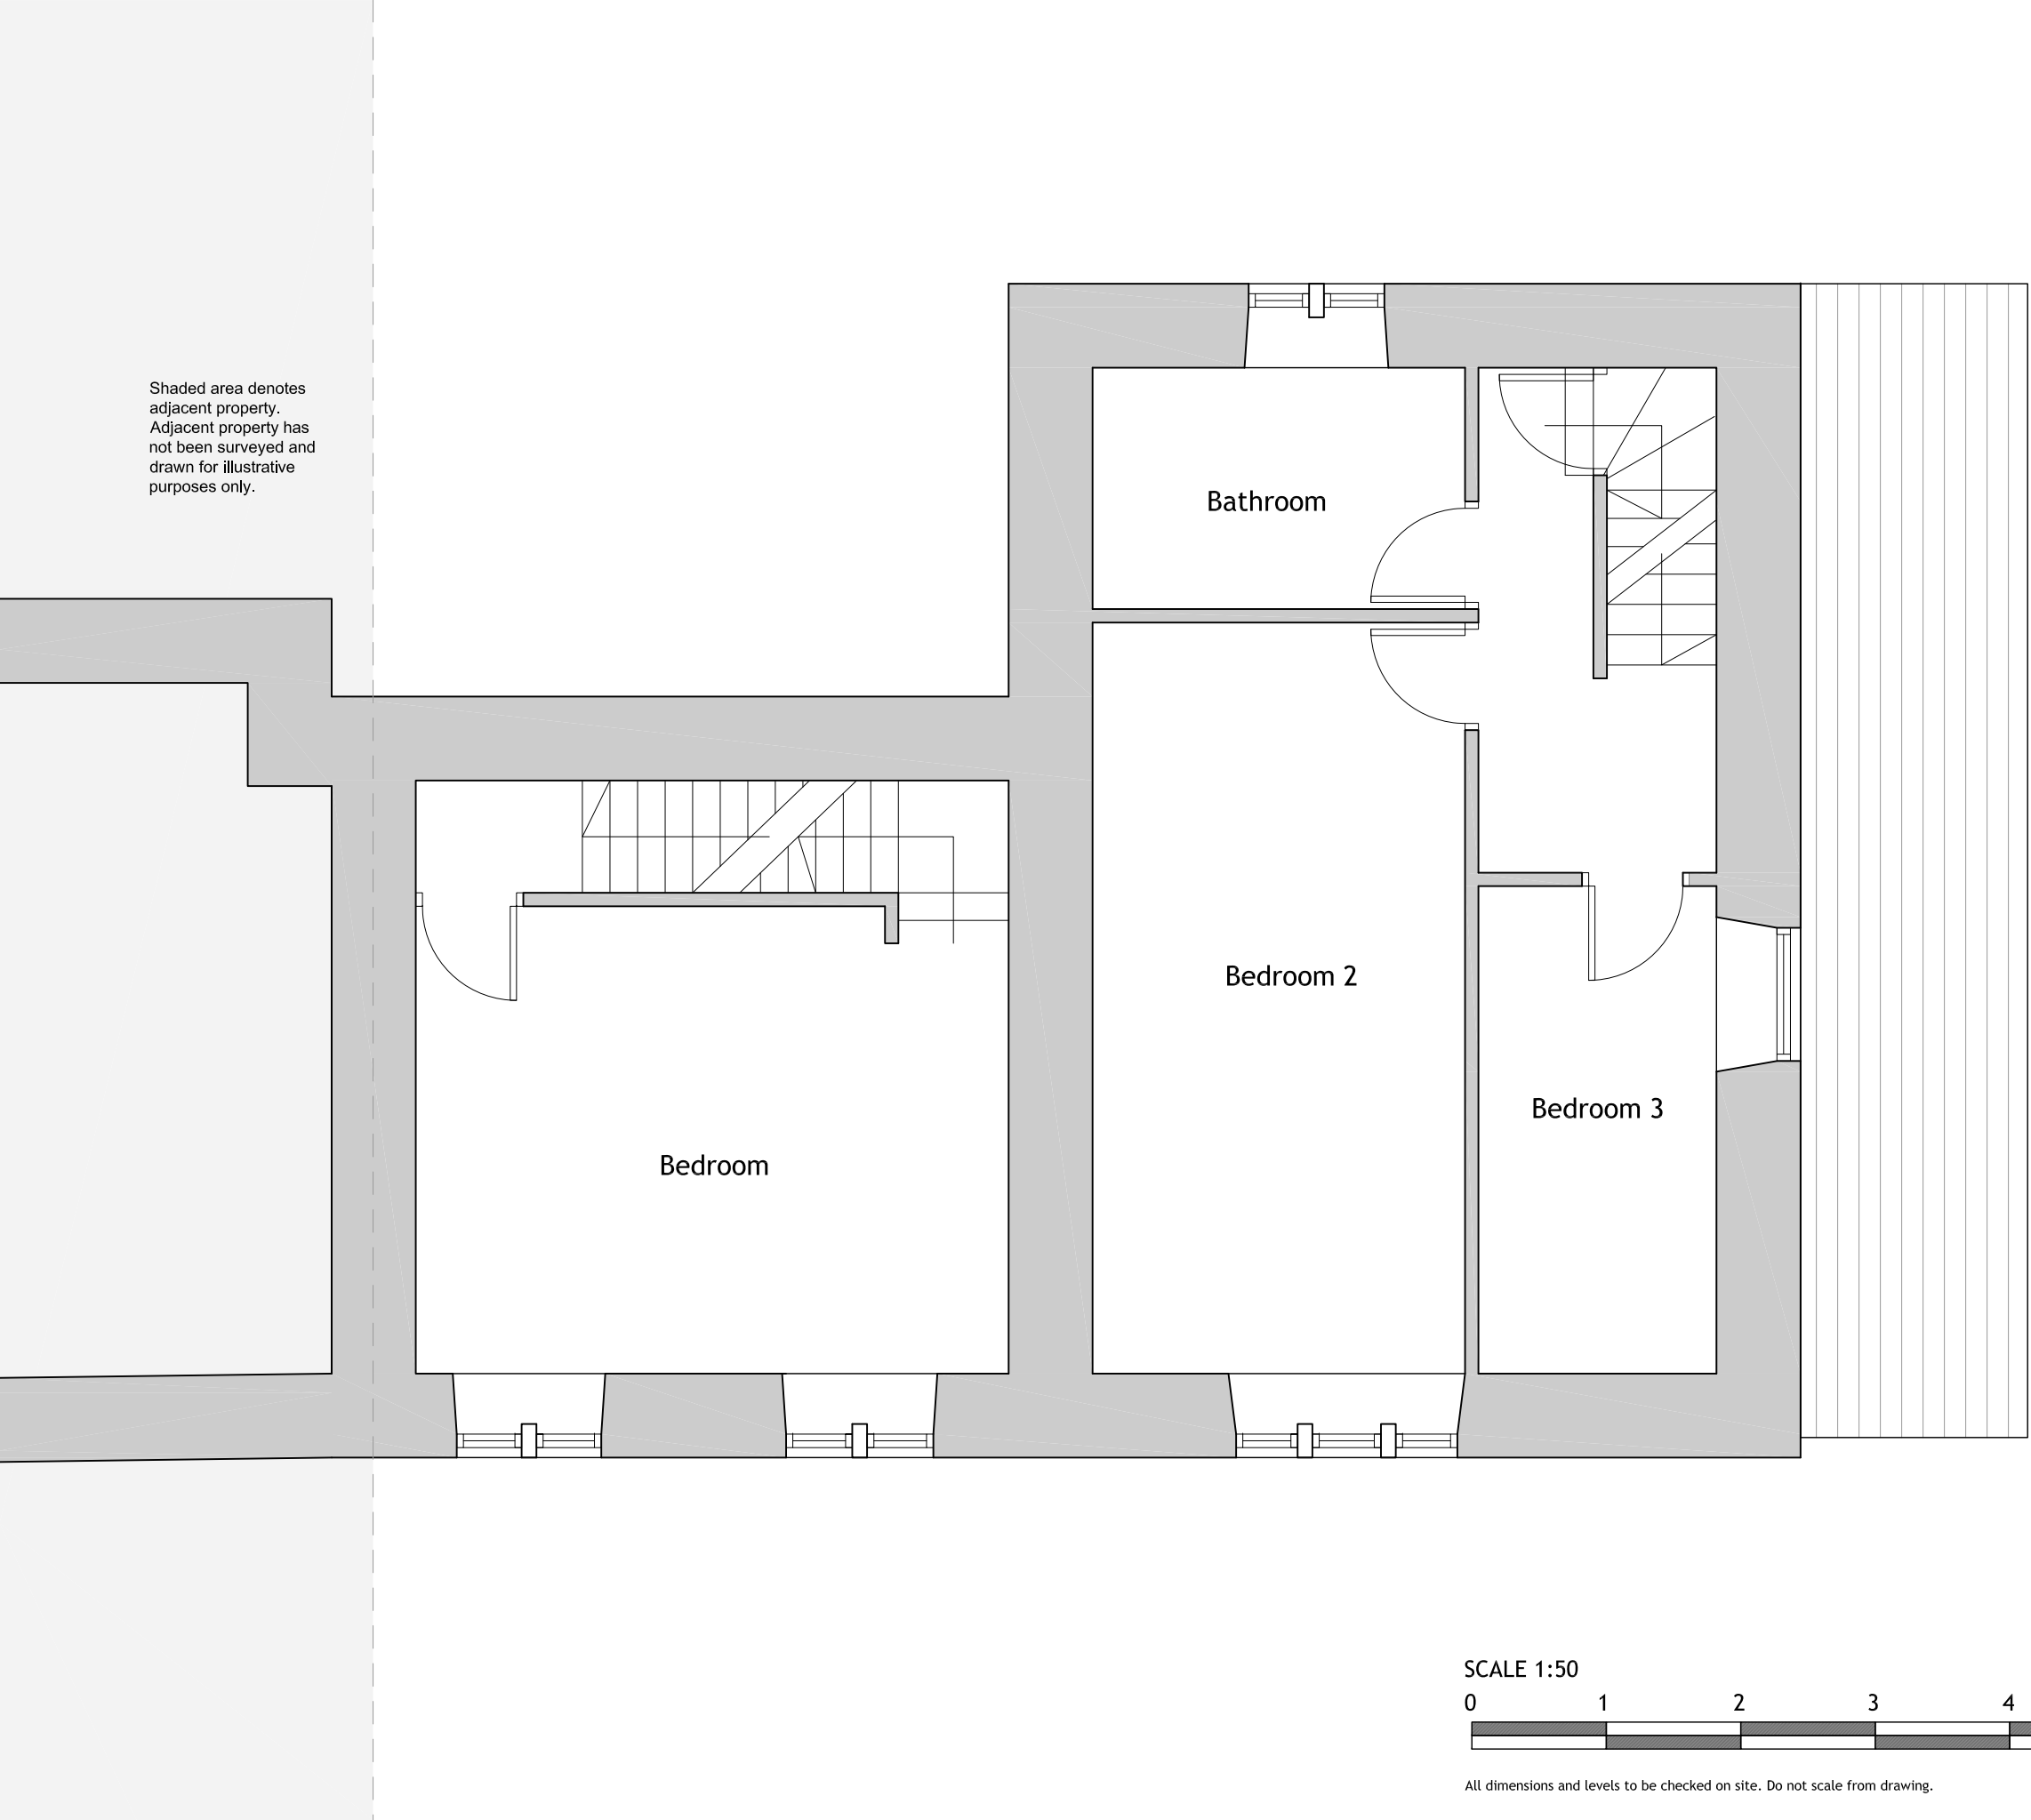

AVArchitects

architectural & planning services

2nd Floor,
29 Station Road, Steeton, Keighley
BD20 6RL
T. 01535 655295

www.AVArchitects.co.uk
info@avarchitects.co.uk

Project Title

57 -59 Cliff Road
Cliff

Drawing Title

Existing First
Floor Plan

Job No

548A

Dwg No

(20)02

Rev

Scale

1:50

Size

A3

Date

Jan 22

Drawn

MT

Notes

THESE DRAWING ARE PREPARED SOLELY
FOR THE PURPOSE OF THE ISSUE OF
PLANNING AND/OR BUILDING REGULATION
SUBMISSION AND SHOULD NOT BE USED
FOR ANY OTHER PURPOSE.