


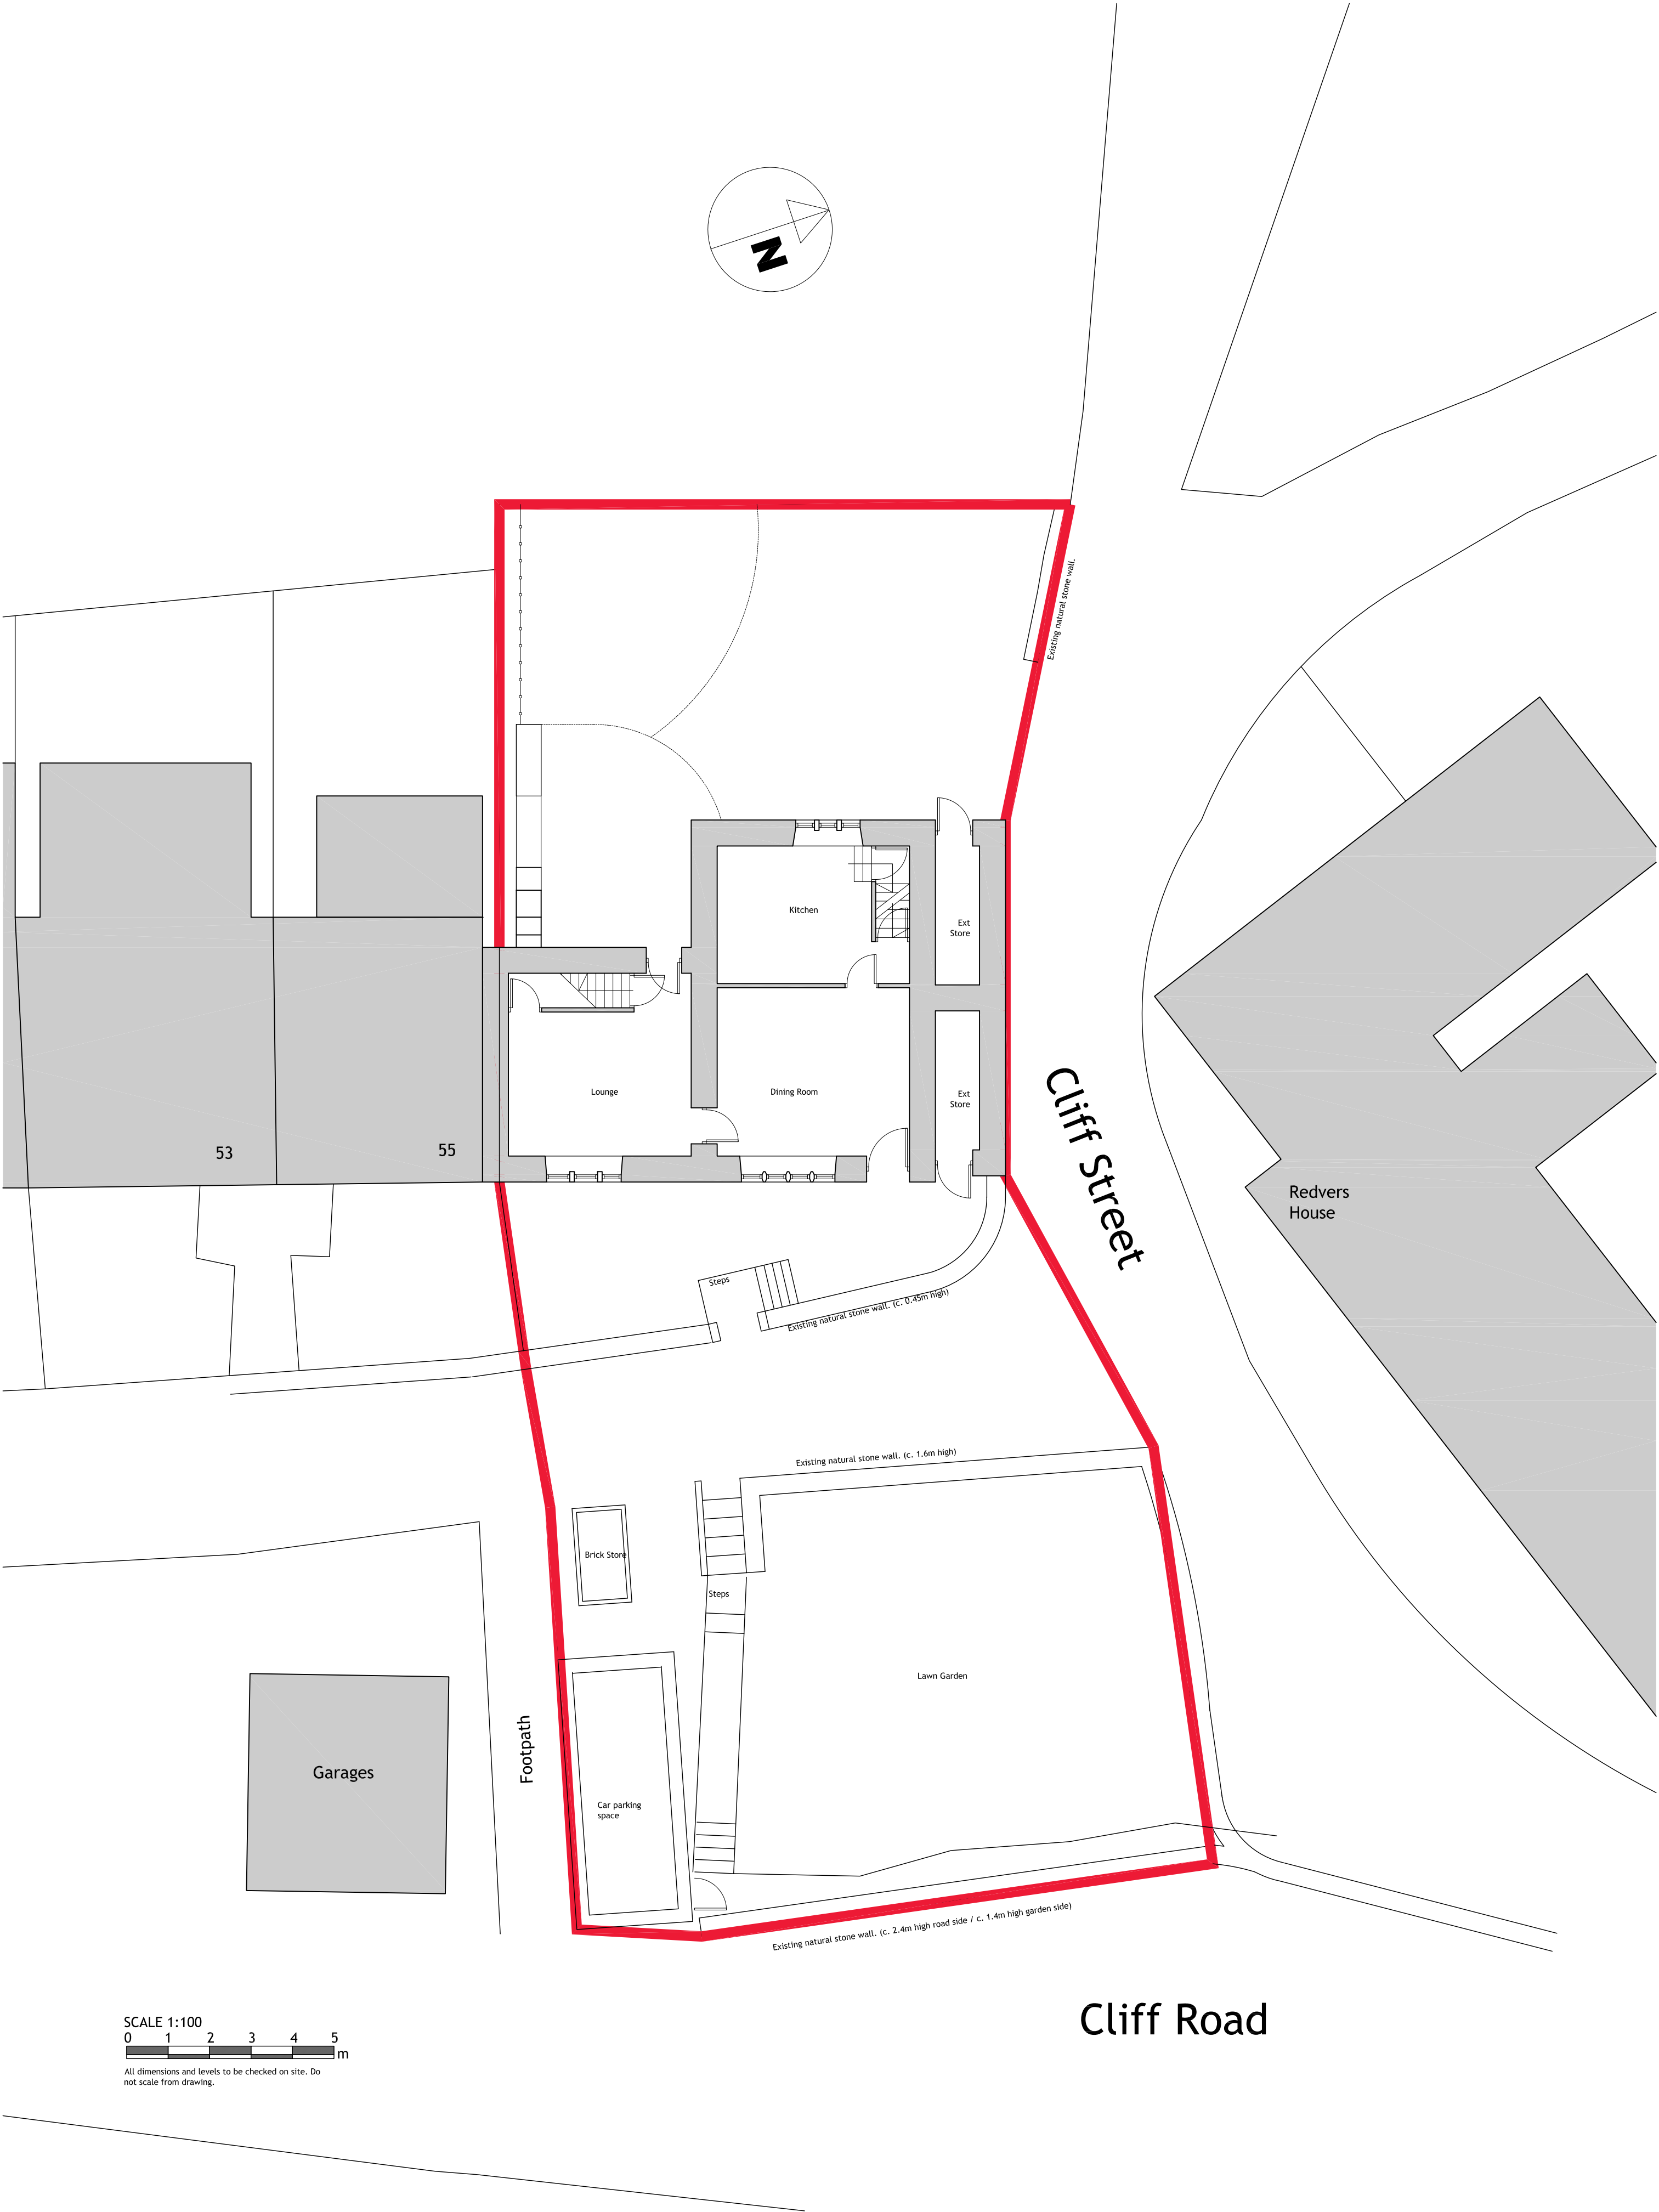

SCALE 1:100
0 1 2 3 4 5 m
All dimensions and levels to be checked on site. Do not scale from drawing.

 architectural & planning services	2nd Floor, 29 Station Road, Steeton, Keighley BD20 6RL T. 01535 655295 www.AVArchitects.co.uk info@avarchitects.co.uk	Project Title 57 - 59 Cliff Road Cliff Holmfirth	Drawing Title Existing Site Plan	Job No 548A	Scale 1:100	Size A2	Notes	THESE DRAWING ARE PREPARED SOLELY FOR THE PURPOSE OF THE ISSUE OF PLANNING AND/OR BUILDING REGULATION SUBMISSION AND SHOULD NOT BE USED FOR ANY OTHER PURPOSE.
				Dwg No (11)01	Date Jan 22	Drawn MT		