



2nd Floor,
29 Station Road, Steeton, Keighley
BD20 6RL
T. 01535 655295

www.AVArchitects.co.uk
info@avarchitects.co.uk

Project Title

57 -59 Cliff Road
Cliff

Drawing Title

Existing First
Floor Plan

Job No
548A


Dwg No (20)02	Rev
------------------	-----

Scale 1:50	Size A3
---------------	------------

Date Jan 22	Drawn MT
----------------	-------------


Notes

THESE DRAWING ARE PREPARED SOLELY
FOR THE PURPOSE OF THE ISSUE OF
PLANNING AND/OR BUILDING REGULATION
SUBMISSION AND SHOULD NOT BE USED
FOR ANY OTHER PURPOSE.

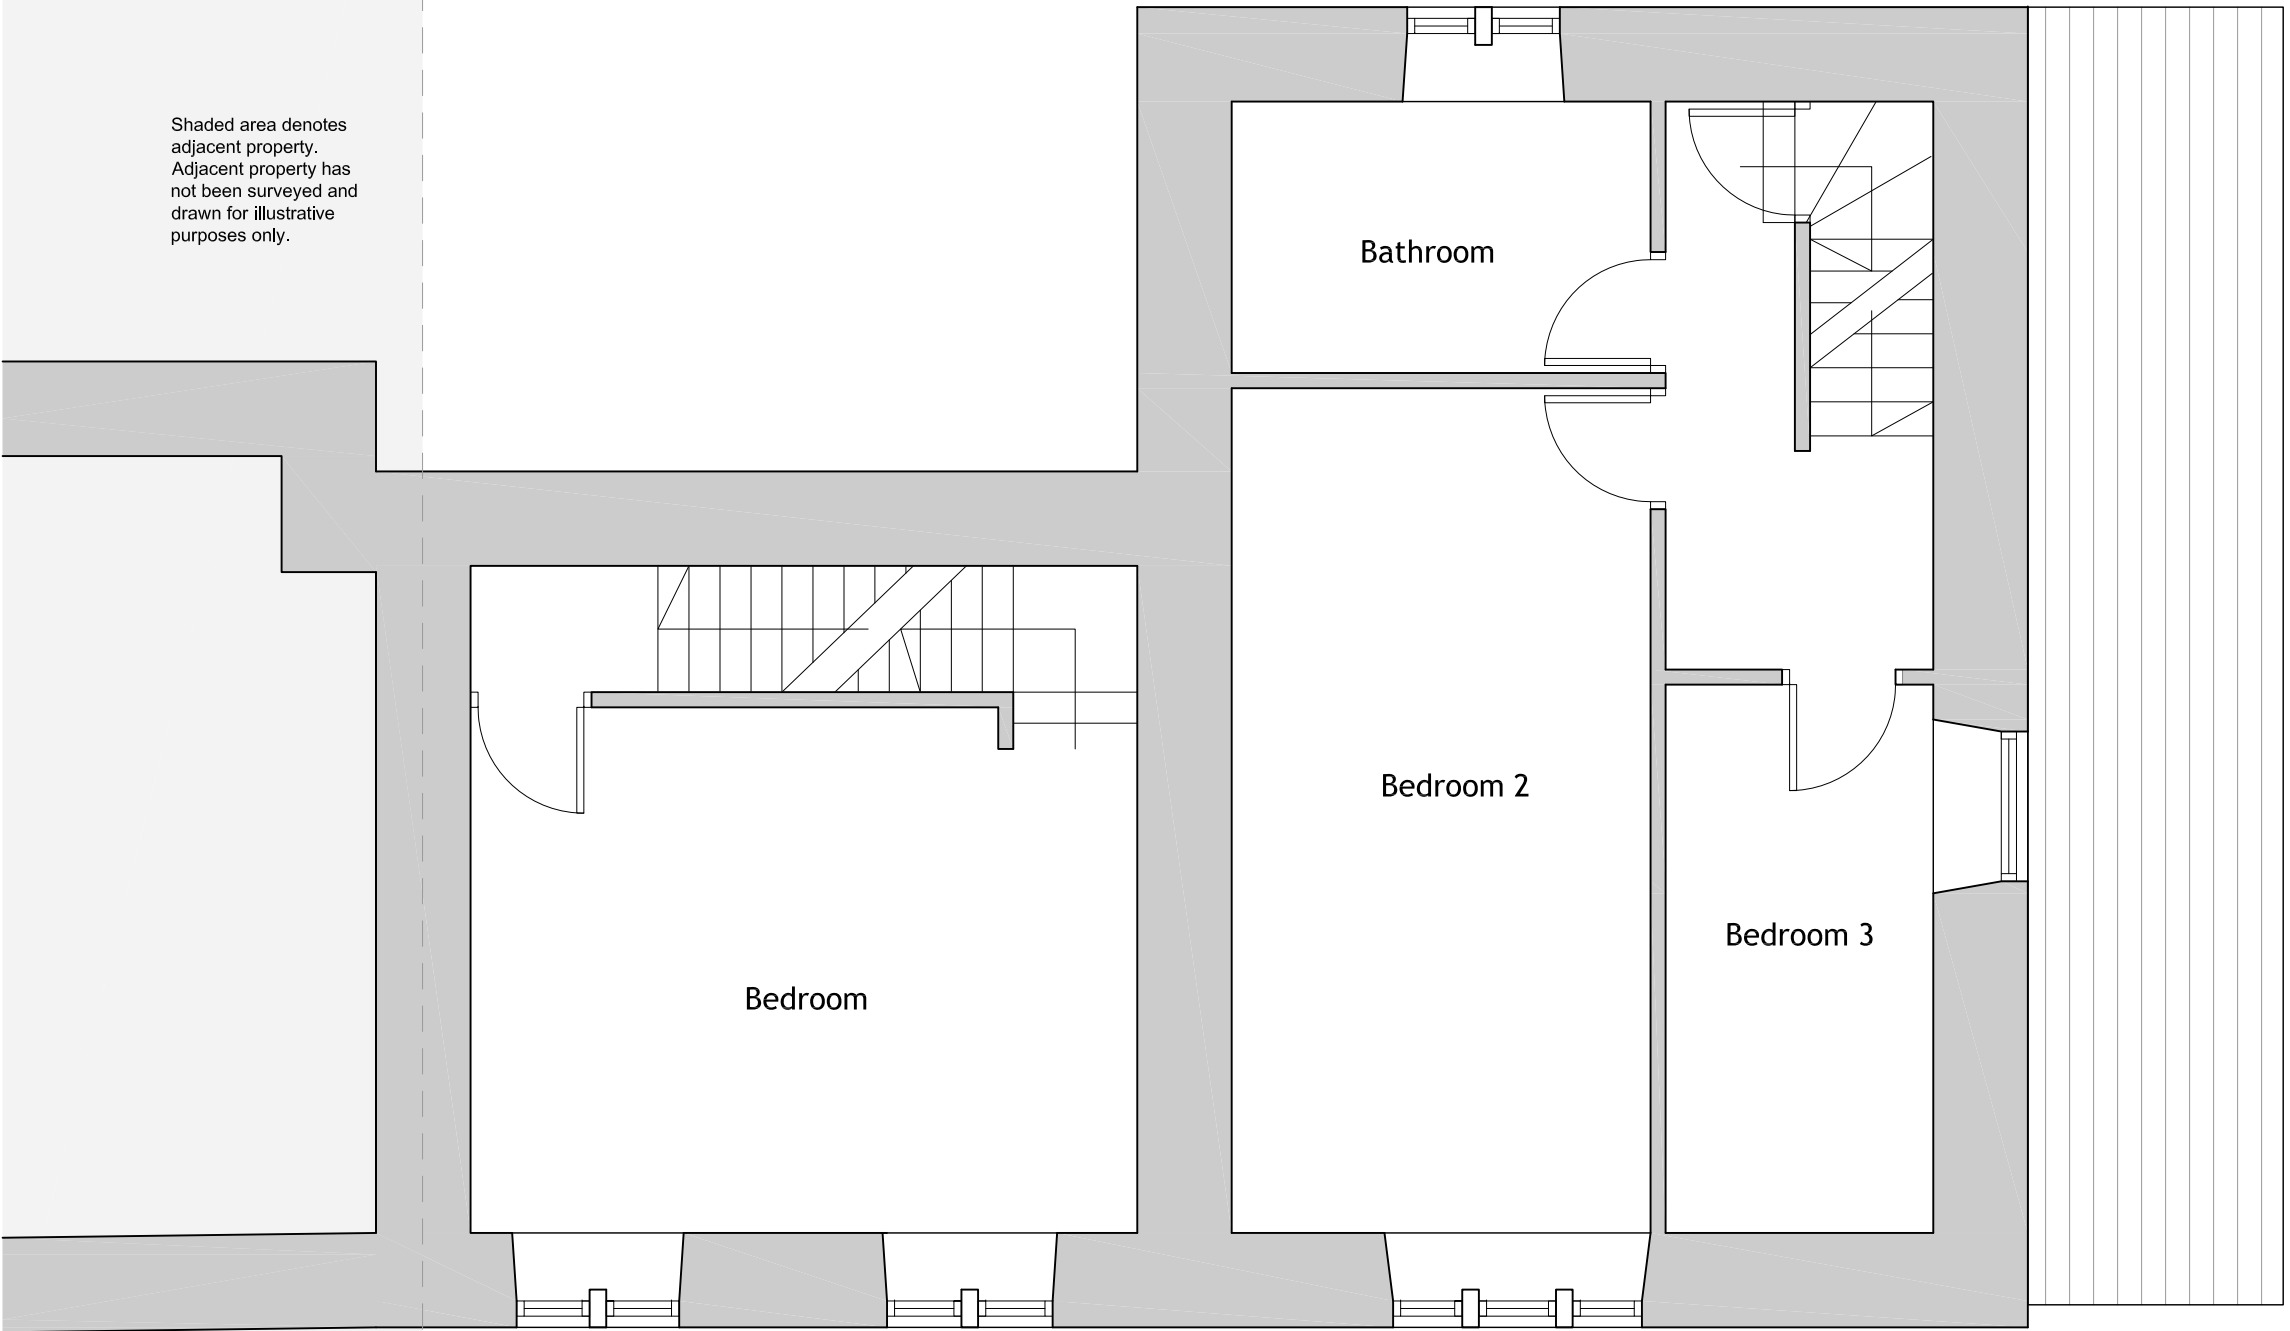

Shaded area denotes adjacent property. Adjacent property has not been surveyed and drawn for illustrative purposes only.

SCALE 1:50

 

All dimensions and levels to be checked on site. Do not scale from drawing.