


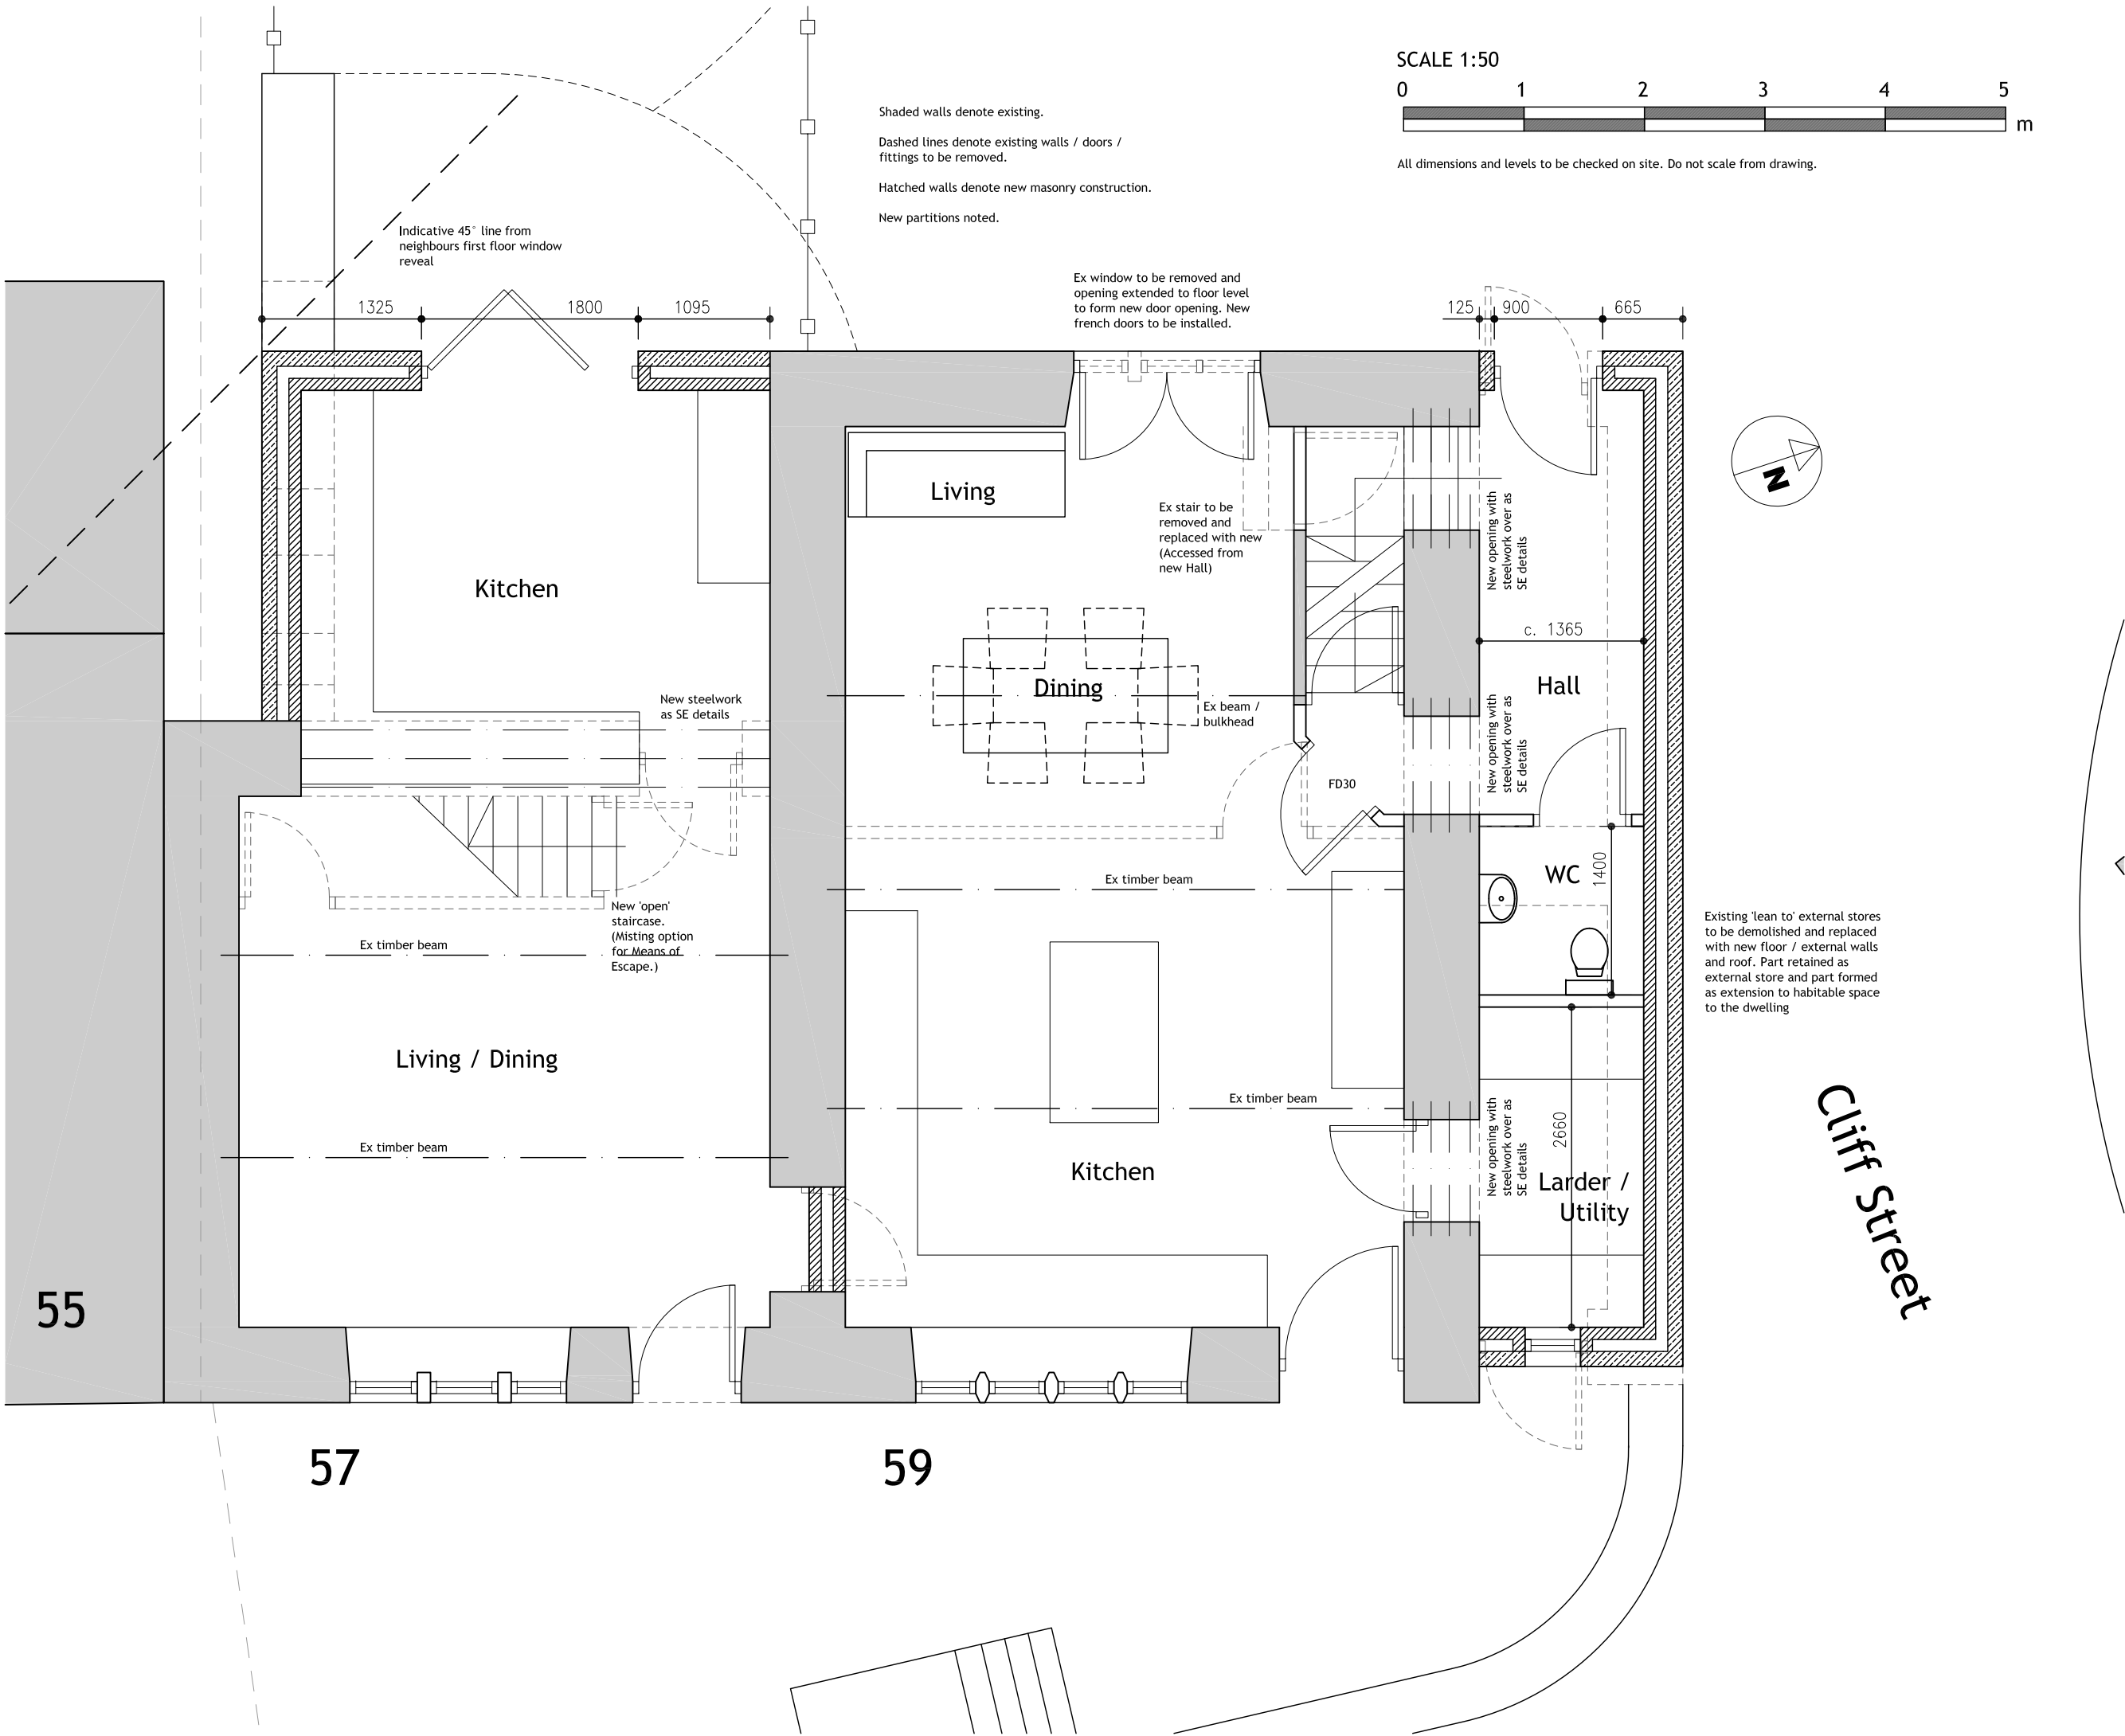



architectural & planning services

2nd Floor,
29 Station Road, Steeton, Keighley
BD20 6RL
T. 01535 655295

www.AVArchitects.co.uk
info@avarchitects.co.uk

Project Title

**57 -59 Cliff Road
Cliff**

Drawing Title

**Proposed Ground
Floor Plan**

Job No

548A

Dwg No	Rev
(22)01	C

Scale 1:50	Size A3
Date Jan 22	Drawn MT

Notes

Rev A - 220404 - Detail added. External stores replaced
Rev B - 230103 - Alternative entrance location and new entrance hall. Stair adjusted to suit
Rev C - 230119 - Updated with WC and Utility

THESE DRAWING ARE PREPARED SOLELY FOR THE PURPOSE OF THE ISSUE OF PLANNING AND/OR BUILDING REGULATION SUBMISSION AND SHOULD NOT BE USED FOR ANY OTHER PURPOSE.