




IF IN ANY DOUBT PLEASE ASK THE ARCHITECT FOR CLARIFICATION.
DO NOT SCALE FROM DRAWING. ALL DIMENSIONS TO BE CHECKED ON SITE.
THE COPYRIGHT FOR THESE DRAWINGS REMAINS THE PROPERTY OF THE ARCHITECT. THEY MUST NOT BE REPRODUCED IN ANY WAY WITHOUT THE ARCHITECT'S PRIOR WRITTEN CONSENT.

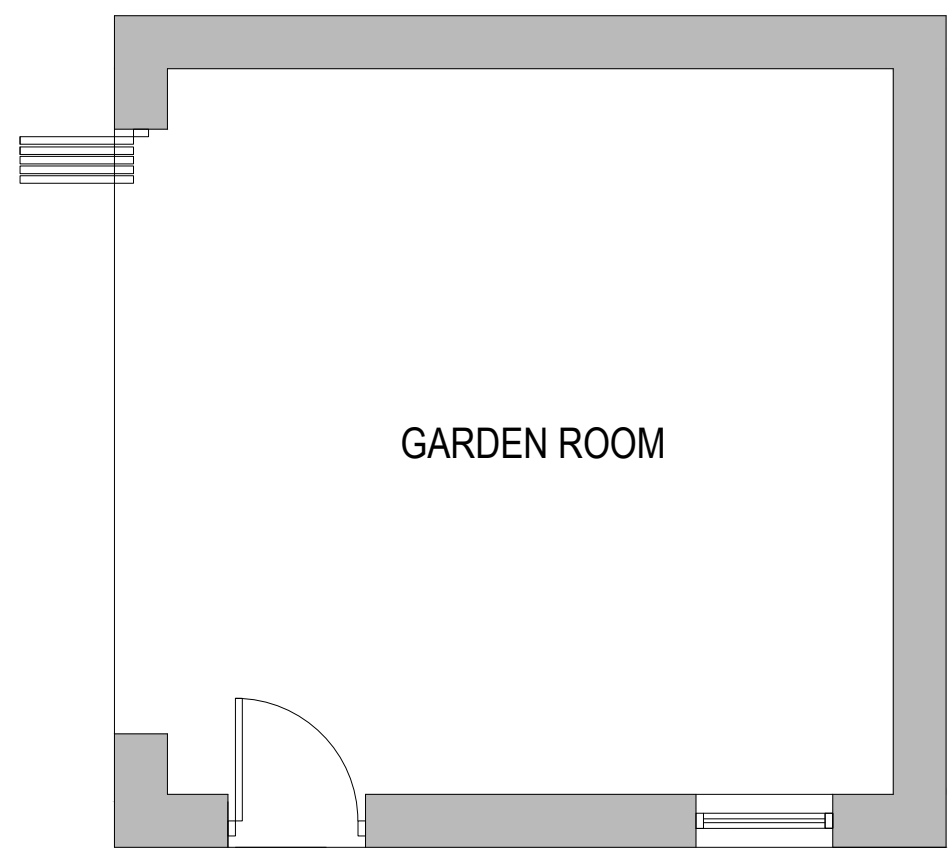


FLOOR PLAN 1:50

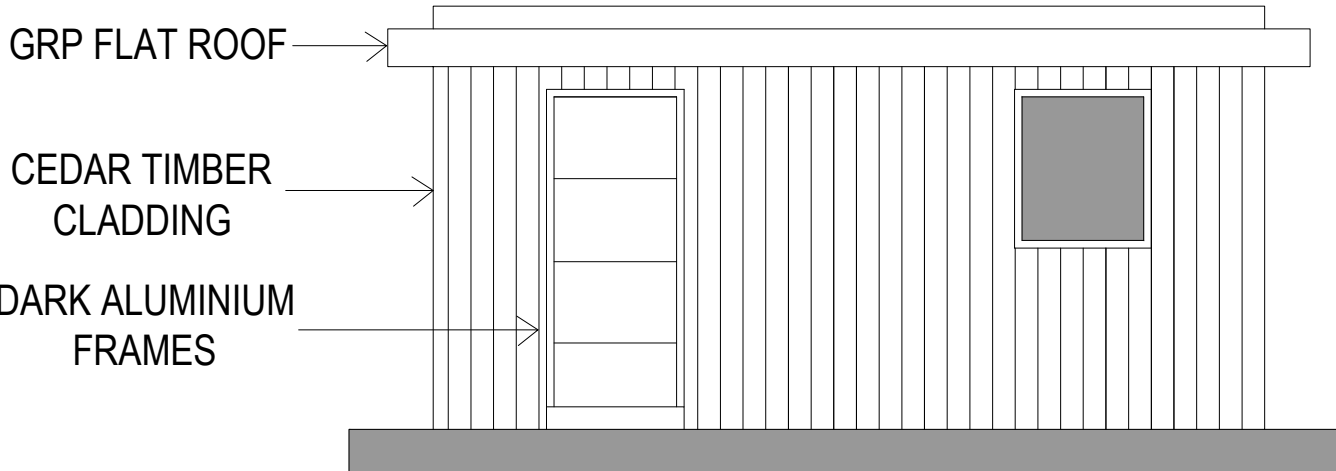


NORTH ELEVATION

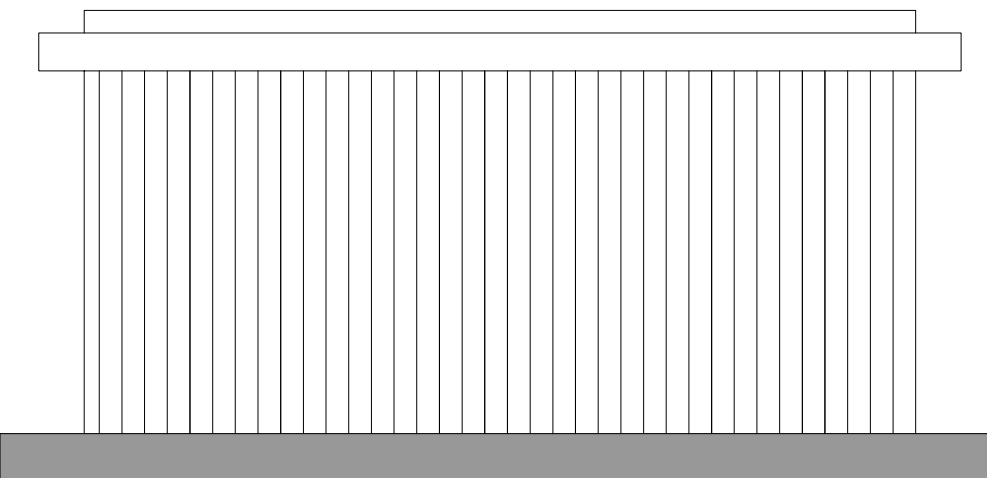


SOUTH ELEVATION

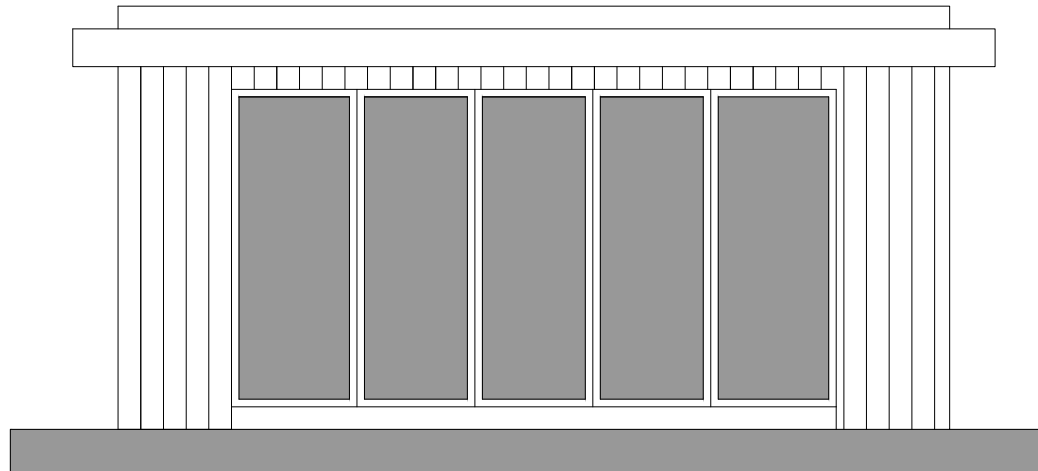

EAST ELEVATION

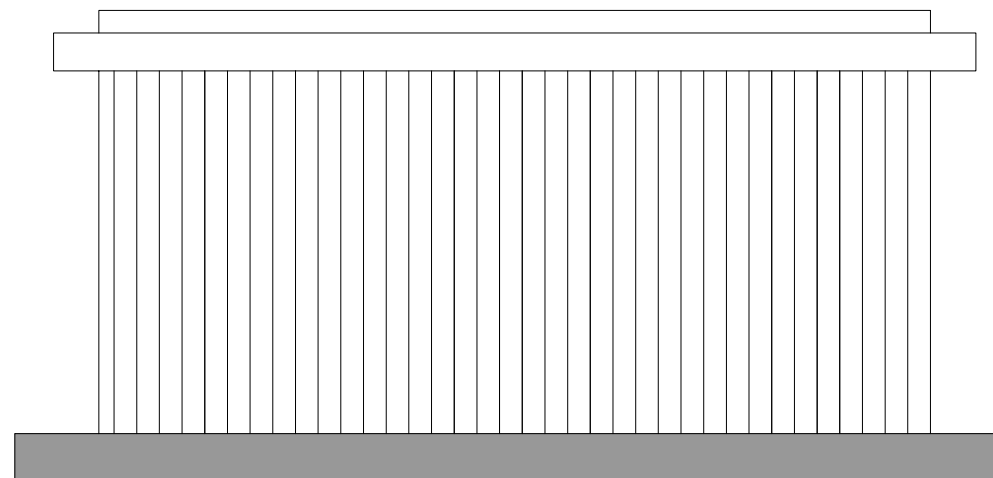

WEST ELEVATION

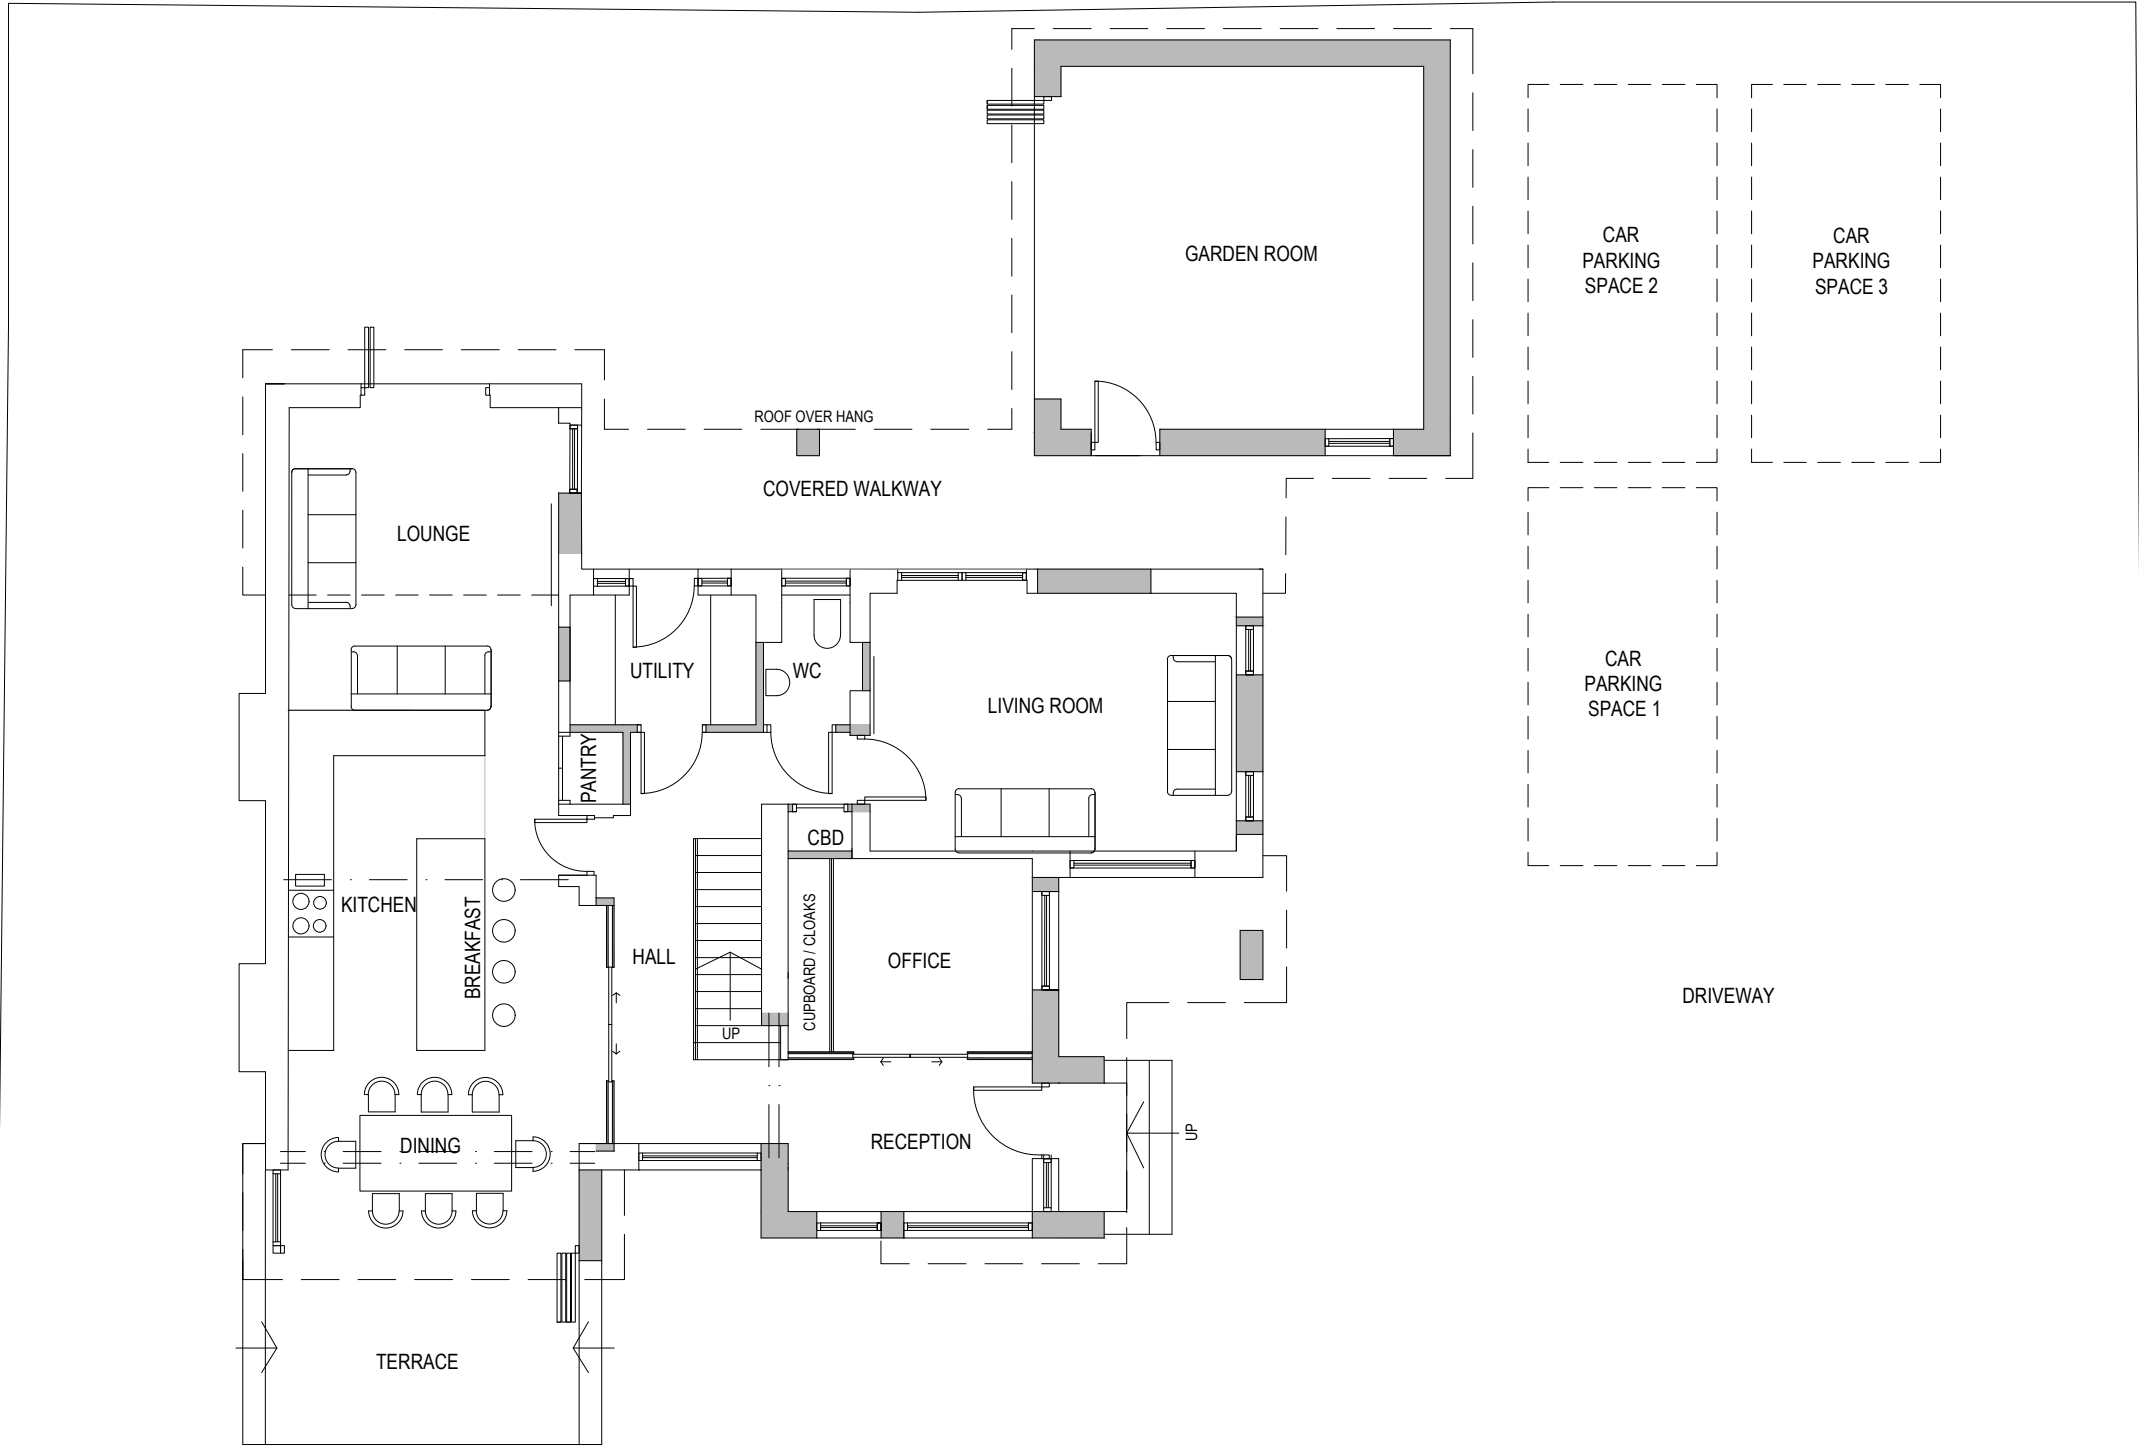

PROPOSED BLOCK PLAN 1:100




NORTH WEST PERSPECTIVE



NORTH PERSPECTIVE



EAST PERSPECTIVE

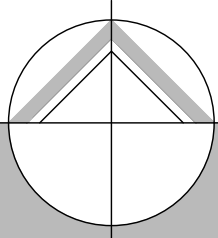

northern design
partnership

Chartered Architects
The Chapel, Millmoor Road,
Meltham, Holmfirth, HD9 5JU

www.northerndesignpartnership.co.uk
Instagram: @northerndesignp
Telephone: (01484) 854848

client FABIO & DANIELLE KELLETT

project PROPOSED ALTERATIONS TO
84 BOURN VIEW ROAD
NETHERTON
HD4 7JZ

drawing PROPOSED GARDEN ROOM PLAN
AND ELEVATIONS
+
PROPOSED VISUALS

revision	notes	date	drawn

scale : 1:50 AT A1 10.23 MG

project no.	drawing no.	revision
2278	03	