




1 Existing Front Elevation
1 : 50

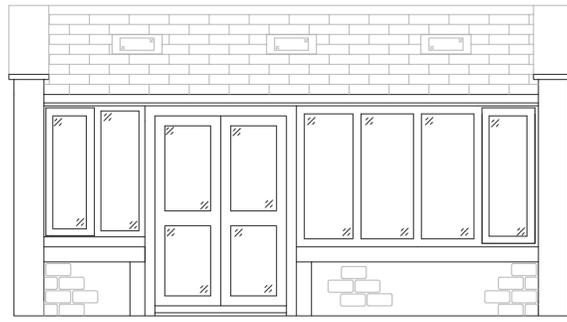


2 Proposed Front Elevation
1 : 50

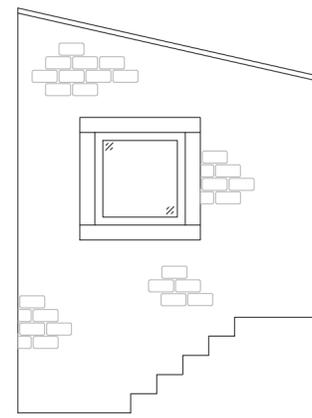


5 Existing Left Elevation
1 : 50

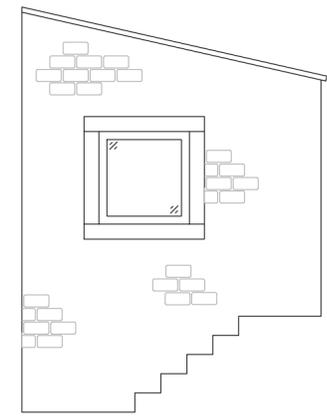


6 Proposed Left Elevation
1 : 50

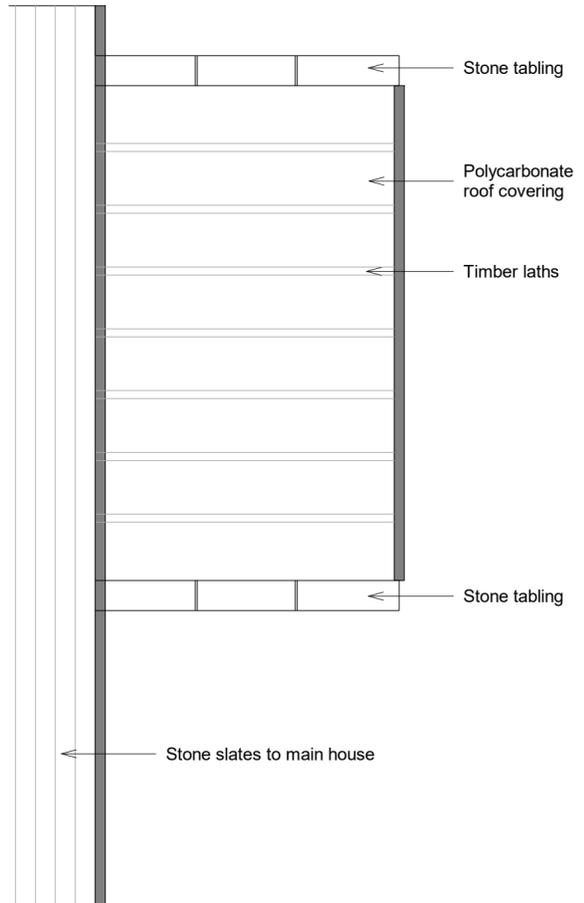


3 Existing Roof Plan
1 : 50

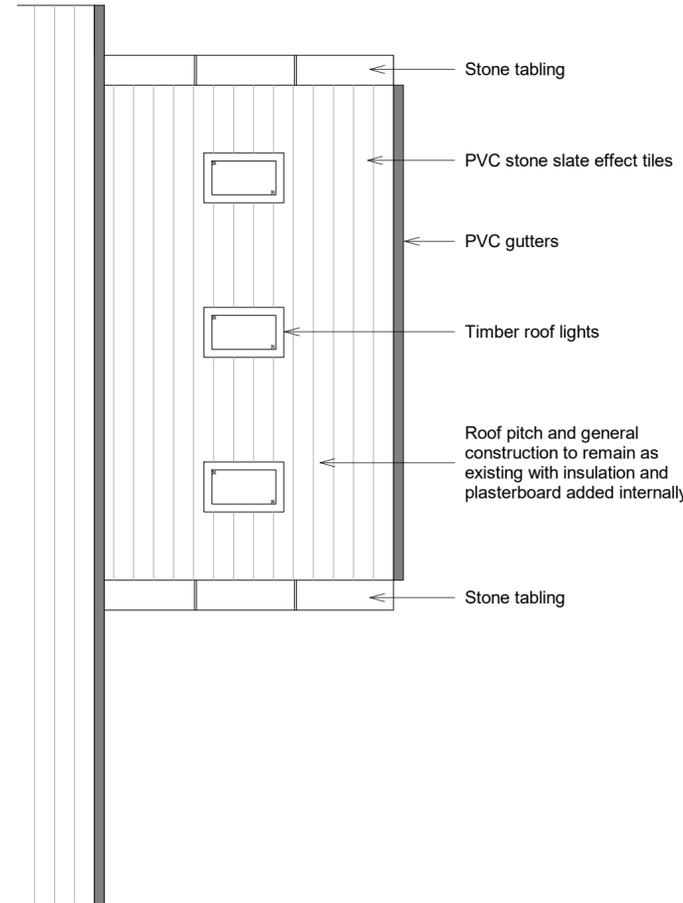


4 Proposed Roof Plan
1 : 50

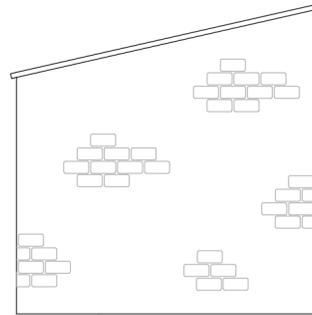

7 Existing Right Elevation
1 : 50

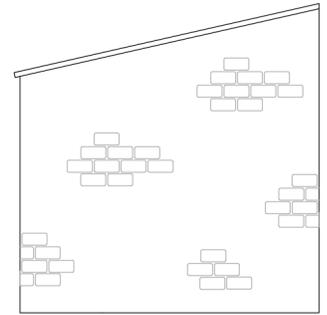

8 Proposed Right Elevation
1 : 50

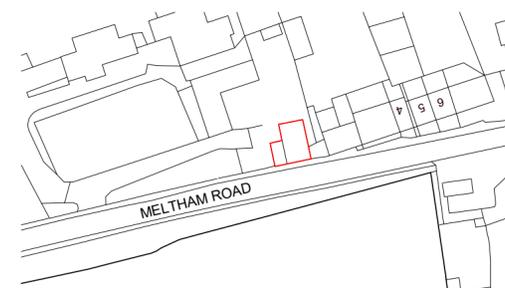

9 Location Plan
1 : 1250

Ordnance Survey. (c) Crown Copyright 2023. All rights reserved. Licence number 100022432

Rev	Date	Notes
Project: Chain Farm, Meltham Road, Marsden, HD7 5TZ		
Dwg Title: Proposed Conservatory Re-Roof		
Date: 28.09.23	Drawing No: 001	Scale: As indicated @A2
		Dwn: App AR TG

- MERRYDALE - PROJECTS

T: 07375885237
All dimensions are in millimetres unless otherwise stated.
Dimensions to be verified on site.
Do not scale.
Drawing not to be reproduced without permission.