




EXISTING FRONT ELEVATION Scale 1:100



EXISTING SIDE ELEVATION Scale 1:100




EXISTING REAR ELEVATION Scale 1:100

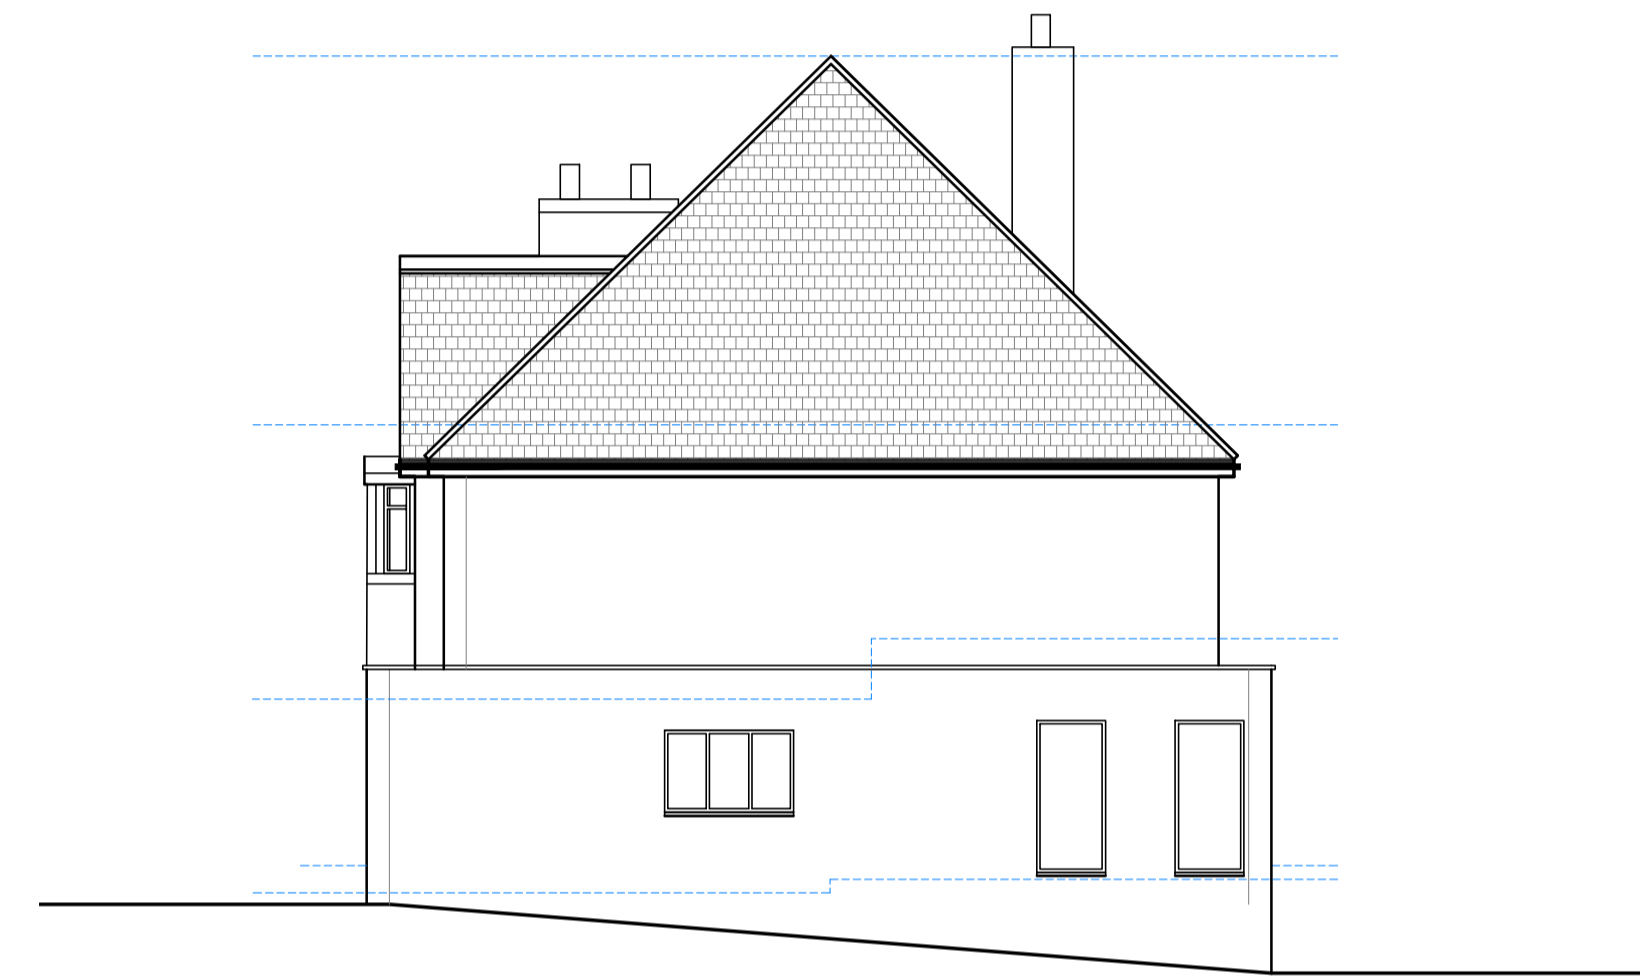


EXISTING SIDE ELEVATION Scale 1:100


NOTES:
 1. CONTRACTORS AND SUB-CONTRACTORS MUST CHECK AND AGREE ALL DIMENSIONS BEFORE PREPARING SHOP DRAWINGS OR COMMENCING WORK ON SITE.
 2. CONTRACTORS ARE RESPONSIBLE FOR INFORMING THE DESIGNER OF ANY DISCREPANCY DISCOVERED ON THIS DRAWING OR BETWEEN THIS DRAWING AND ANY OTHER RELATED DOCUMENTS. WORK TO BE CARRIED OUT AS SHOWN ON THIS DRAWING.
 3. WRITTEN DIMENSIONS ONLY ARE TO BE USED FROM THIS DRAWING - IF ANY DOUBTS EXIST - ASK FOR CLARIFICATION.
 THIS DRAWING AND THE COPYRIGHT AND PATENT RIGHTS ARE THE DESIGNER'S PROPERTY AND MAY BE USED OR REPRODUCED ONLY UNDER CONTRACT.

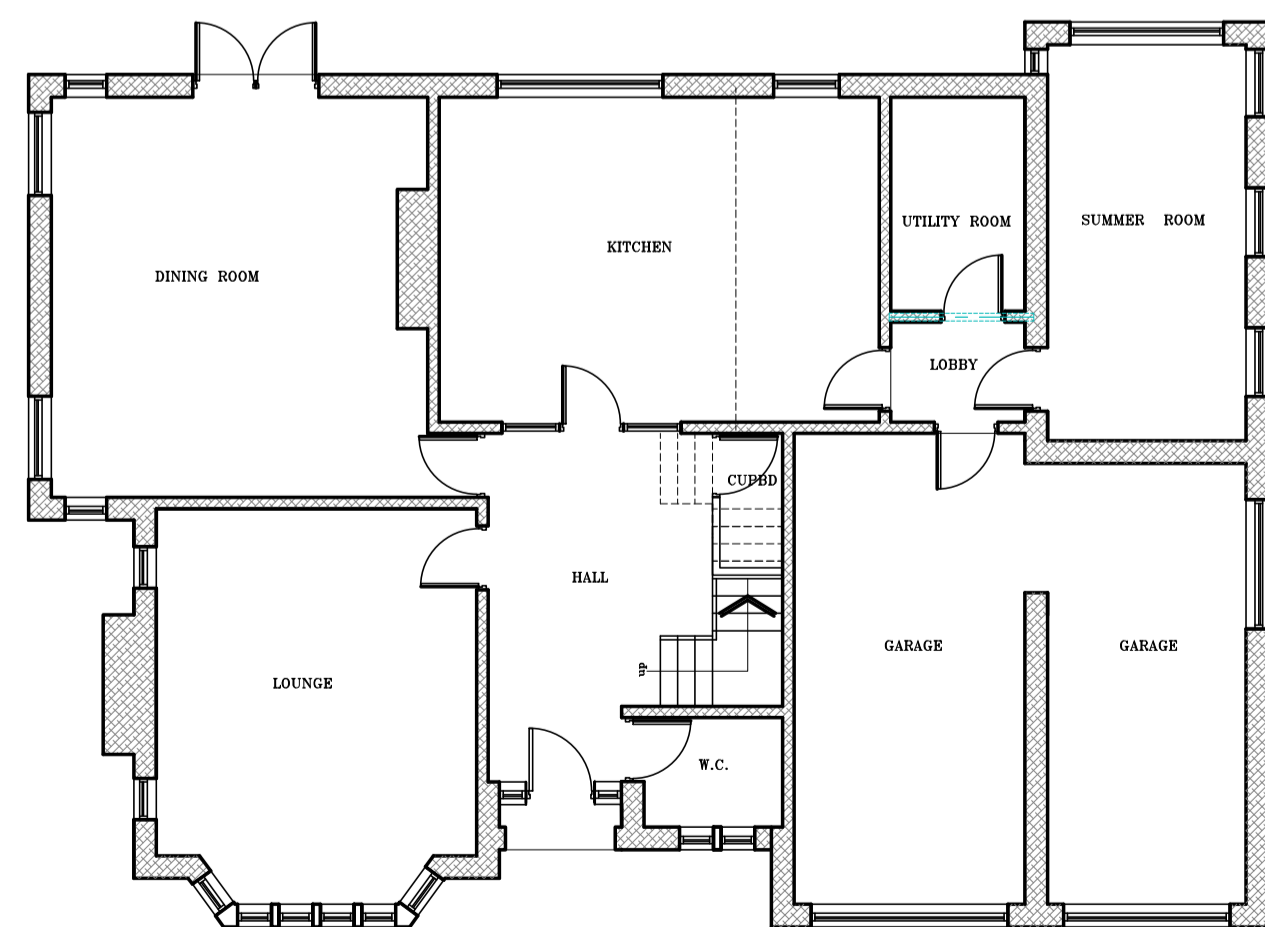

EXISTING GROUND FLOOR PLAN Scale 1:100

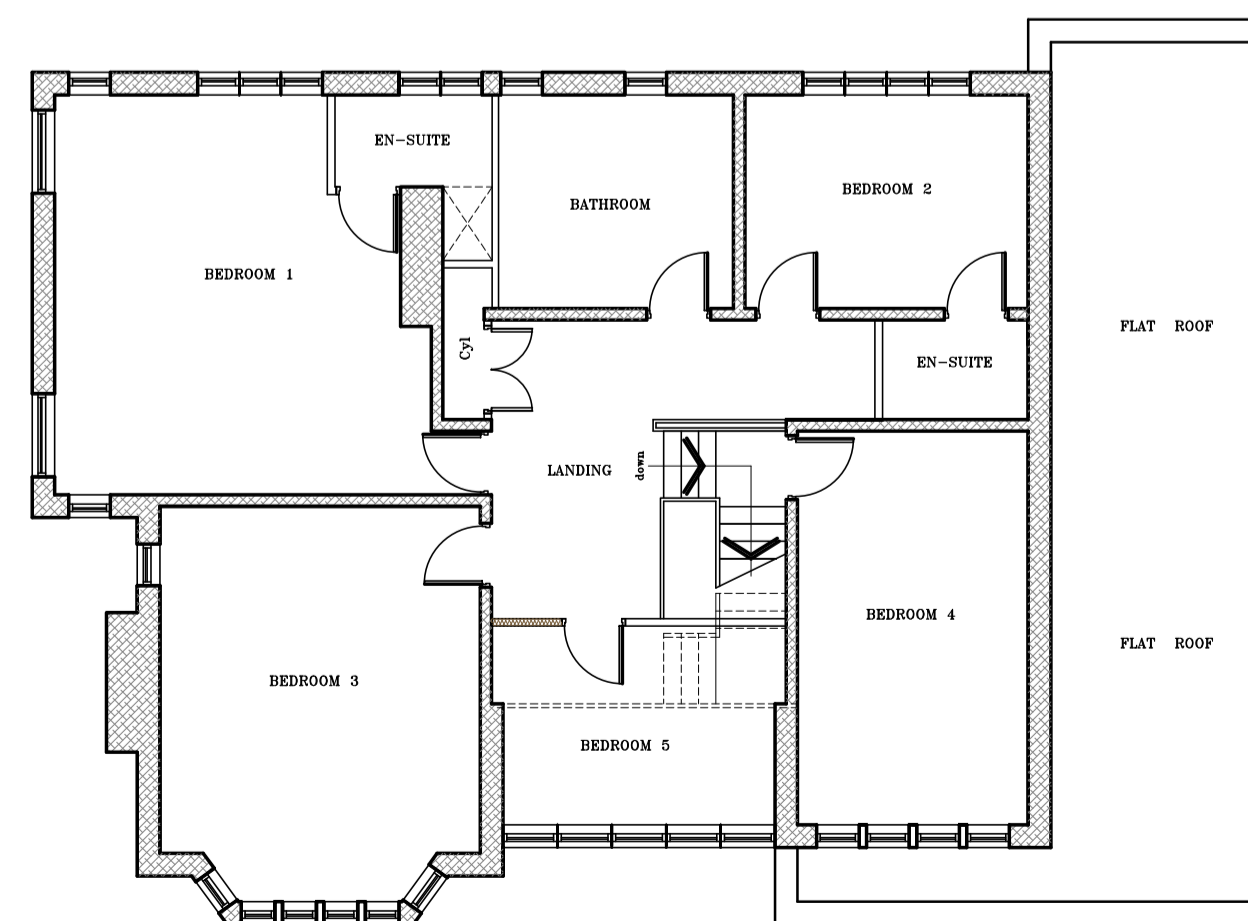

EXISTING FIRST FLOOR PLAN Scale 1:100

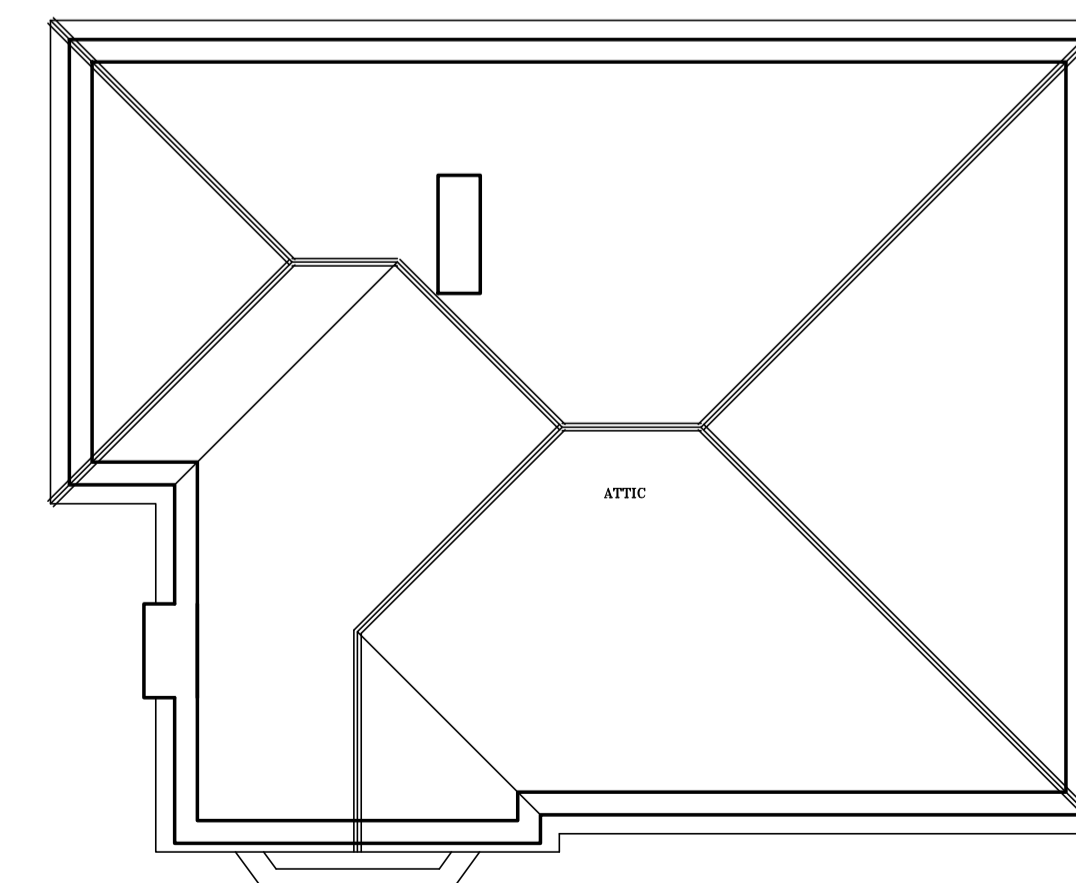

EXISTING ATTIC PLAN Scale 1:100

P.D ARCHITECTURAL SERVICES

- Plans drawn for local authority approval
- Domestic Extensions
 - Loft Conversions
 - New garages / Conservatories
 - New Homes

Tel: 07867784564

Free Consultation / Survey

Project: EXISTING PLANS

Title: PROPOSED REAR AND SIDE EXTENSIONS AND INTERNAL ALTERATIONS
 4 DORCHESTER ROAD
 HUDDERSFIELD

Client: MR DAN PUNIA

Scale: 1:50 & 1:100 Drawn: P.M. Rev

Date: JULY 2023 PDA 23-070-001. B