





PROPOSED FRONT ELEVATION Scale 1:100




PROPOSED SIDE ELEVATION Scale 1:100

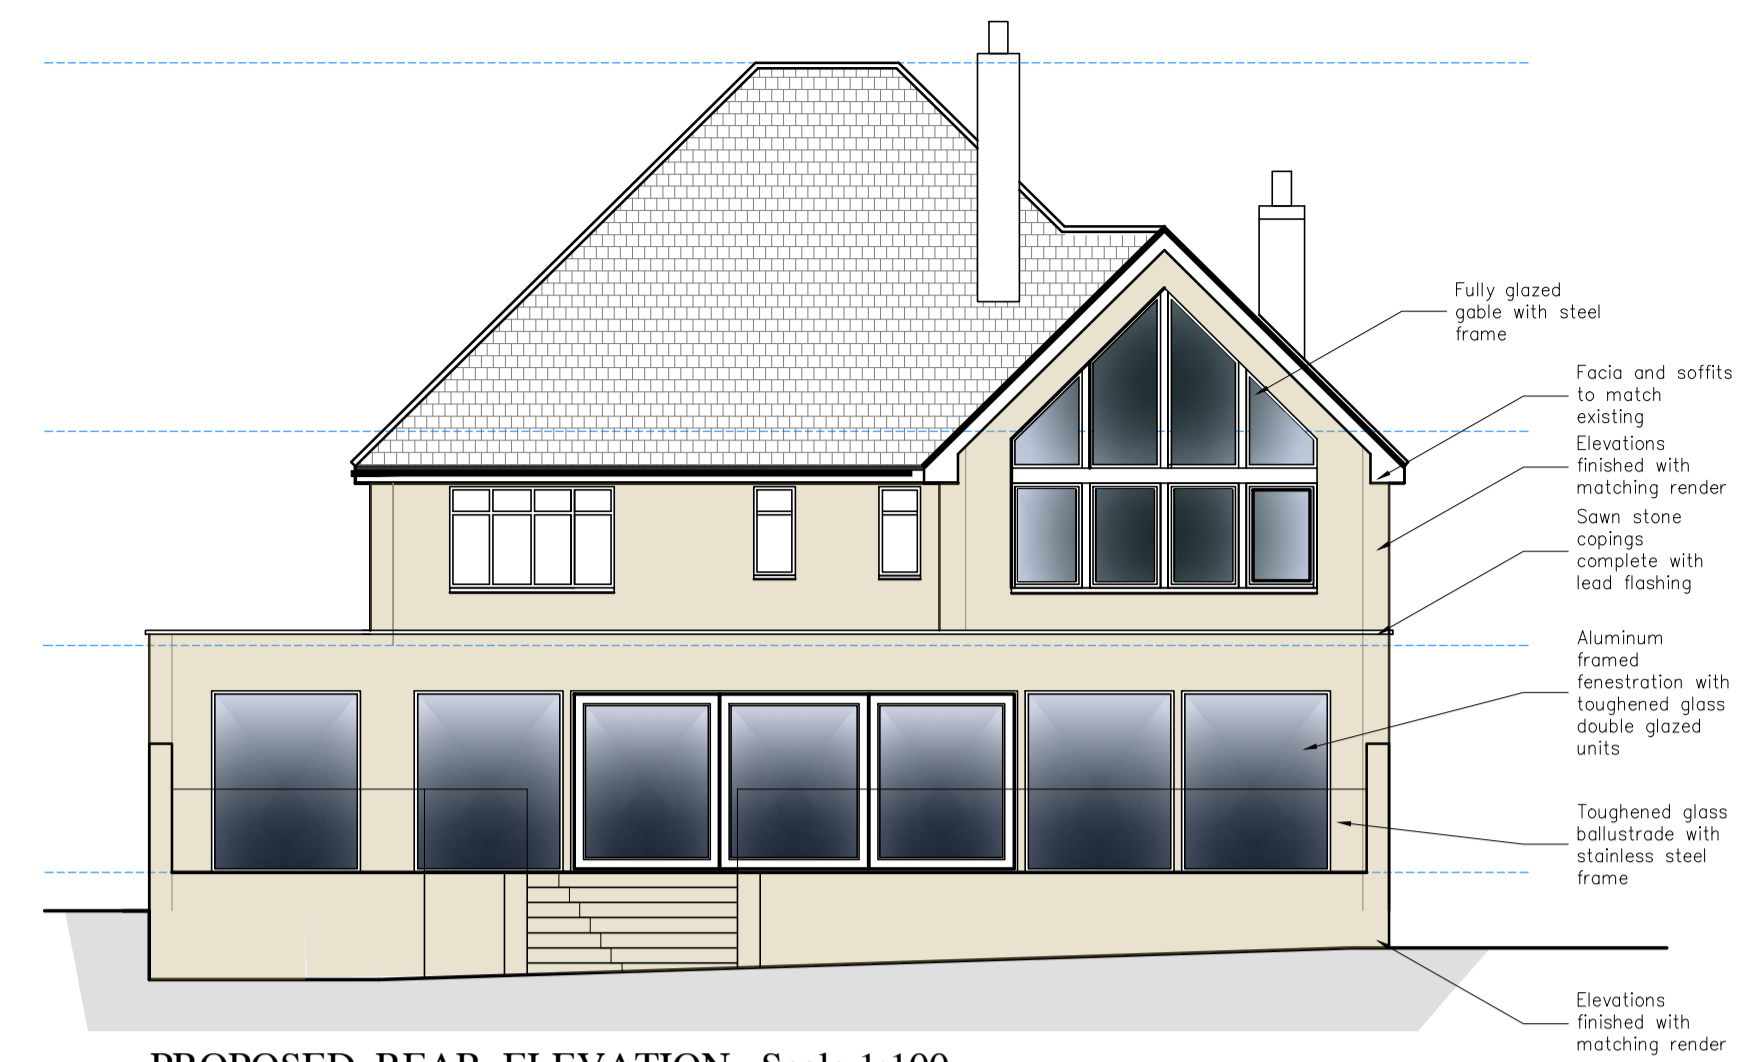



PROPOSED REAR ELEVATION Scale 1:100

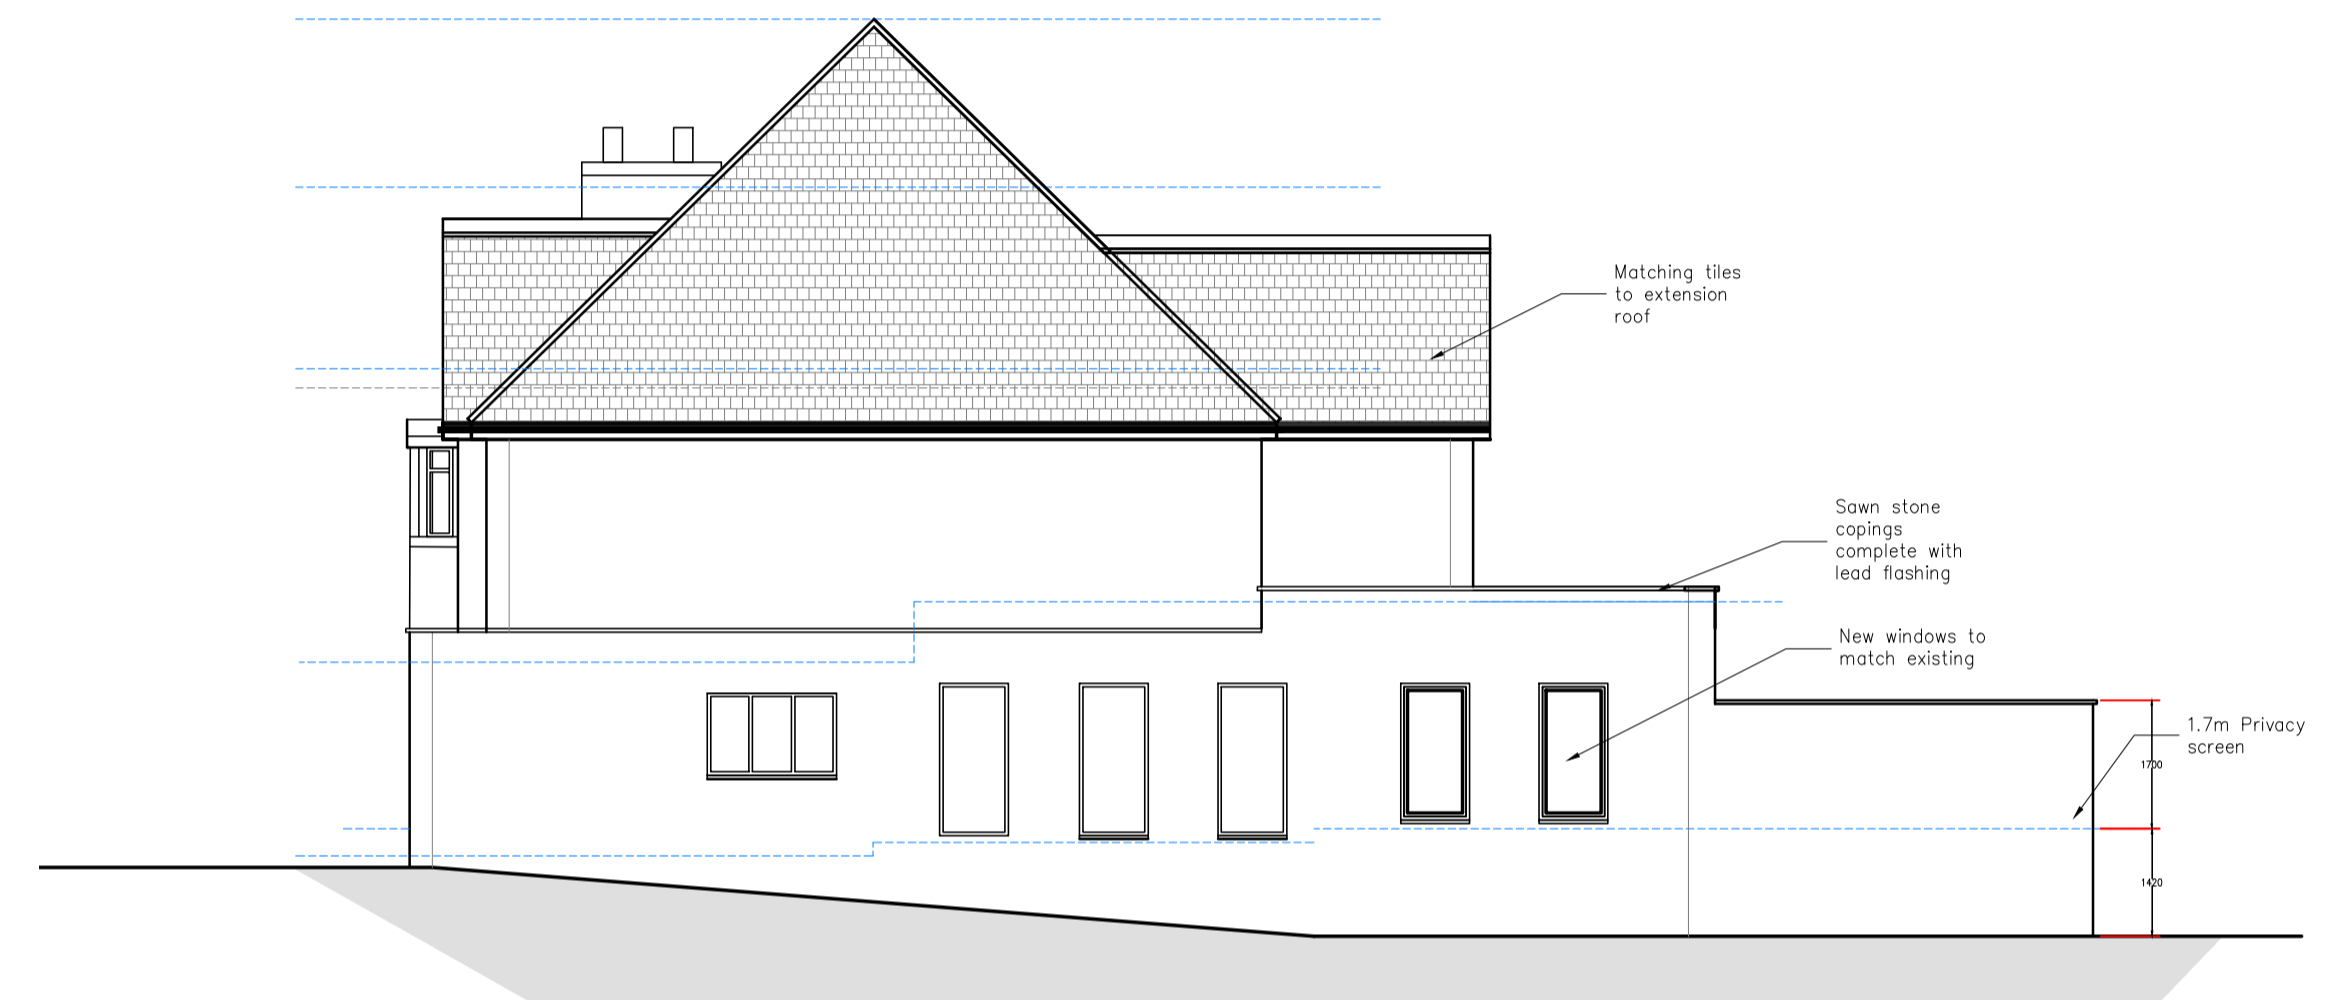



PROPOSED SIDE ELEVATION Scale 1:100

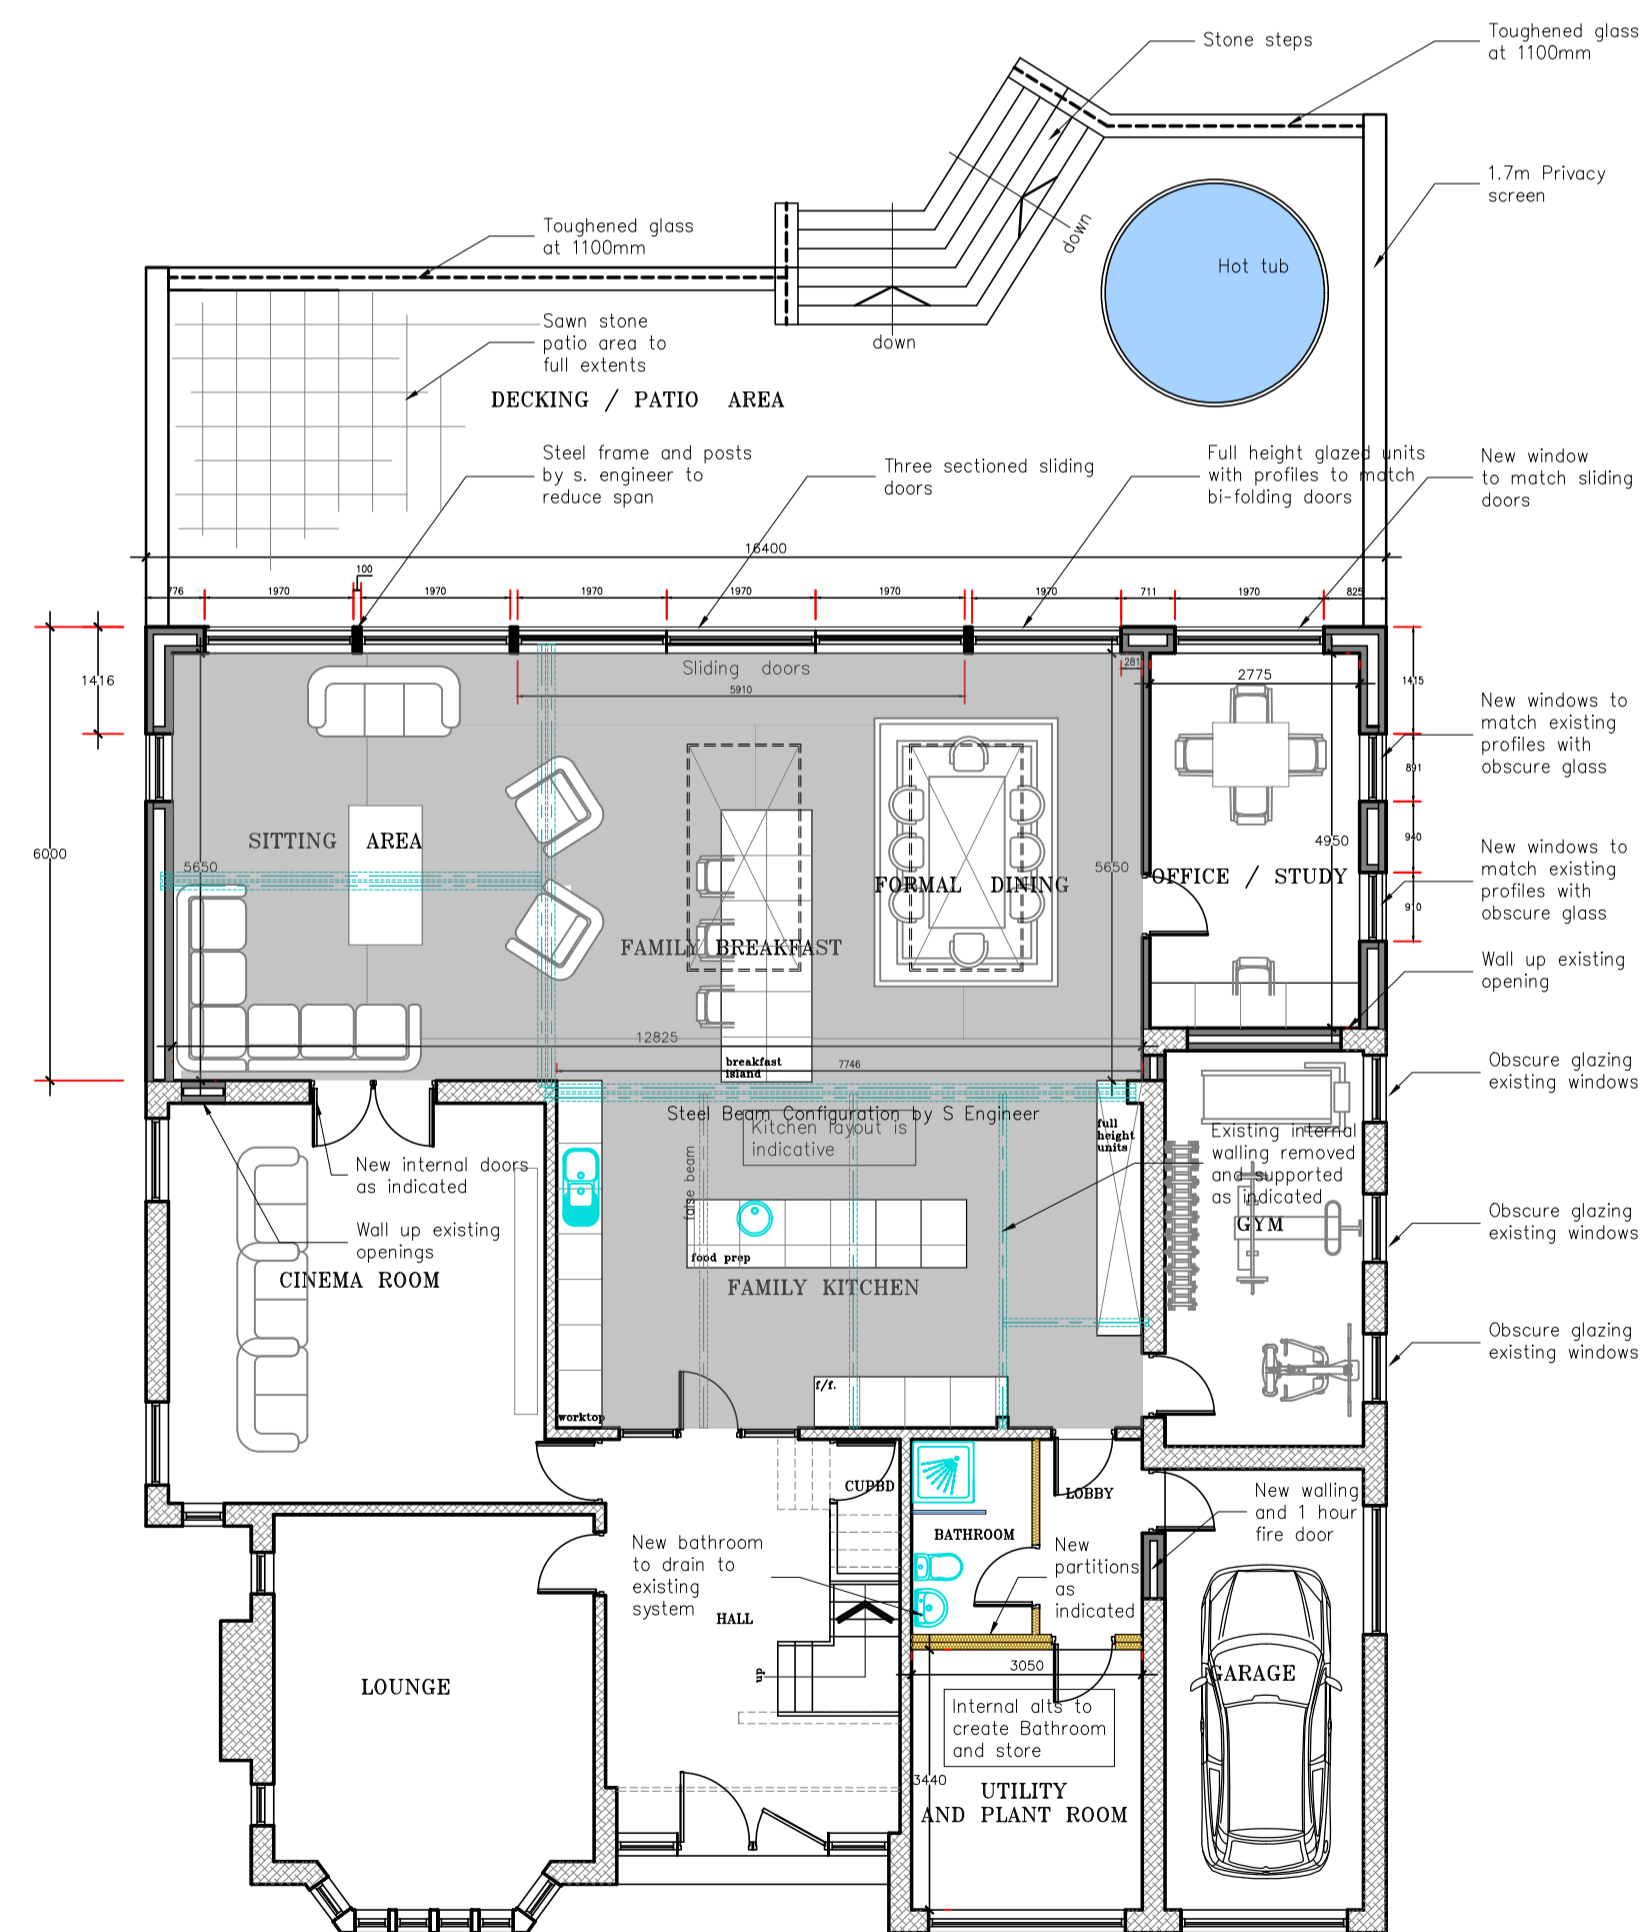

PROPOSED GROUND FLOOR PLAN Scale 1: 100

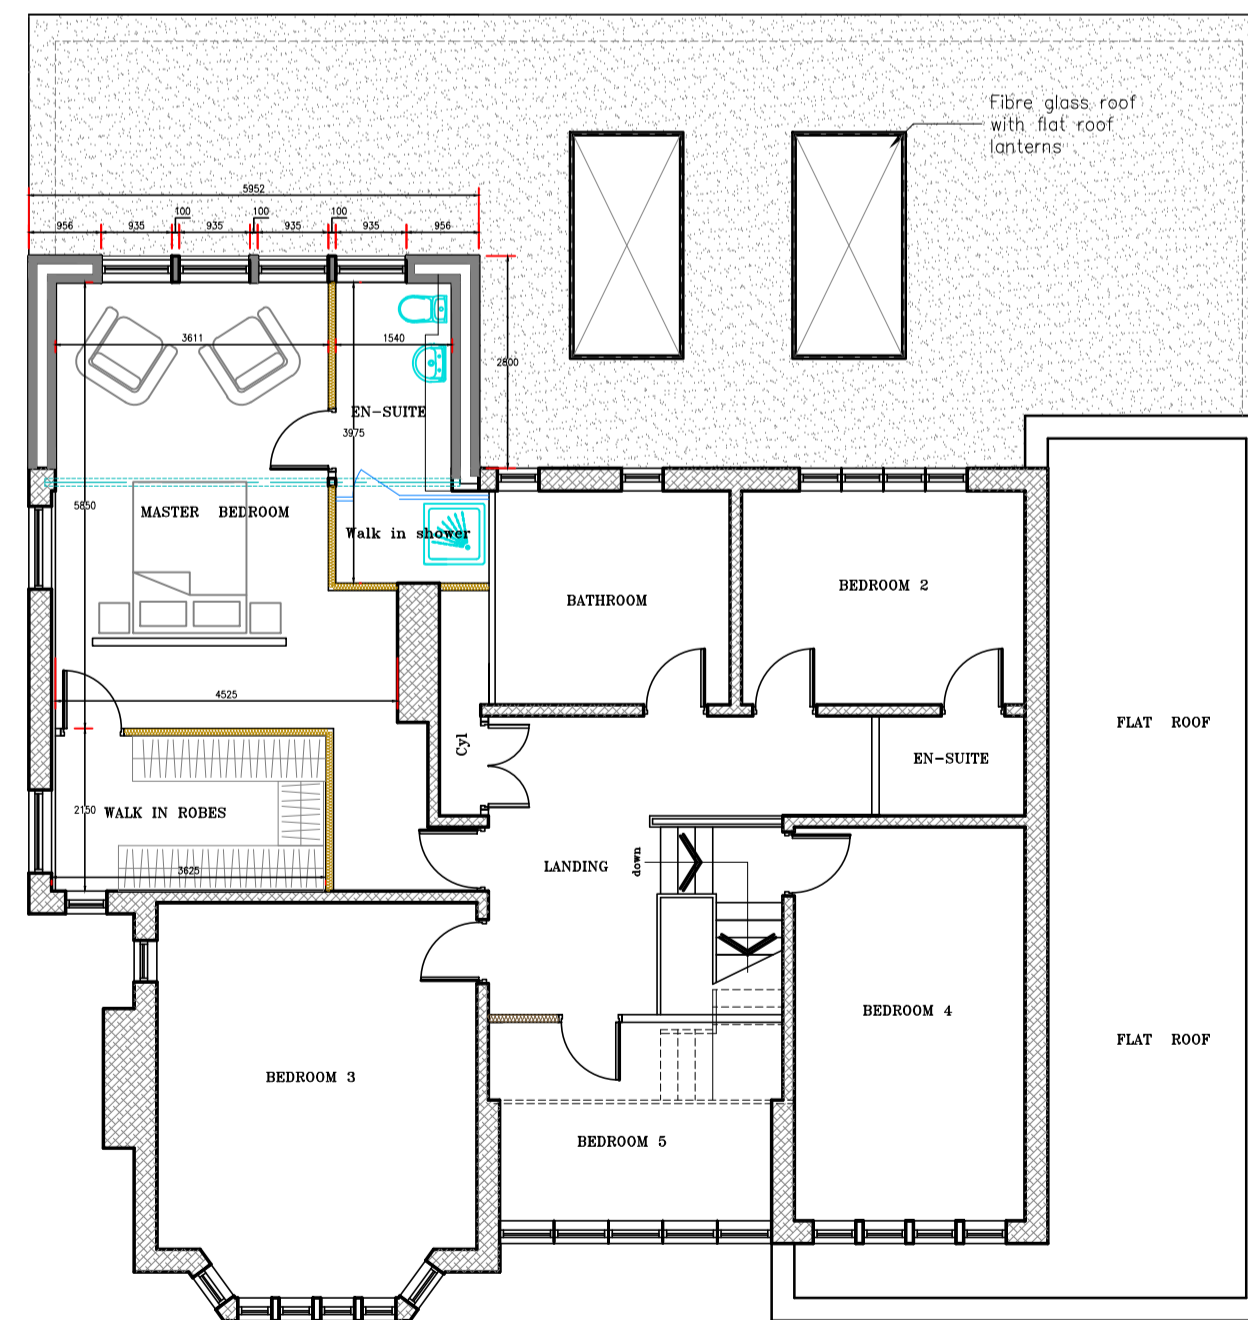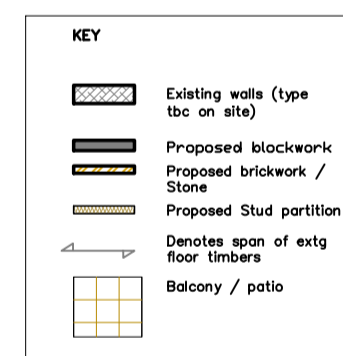

PROPOSED FIRST FLOOR PLAN Scale 1: 100

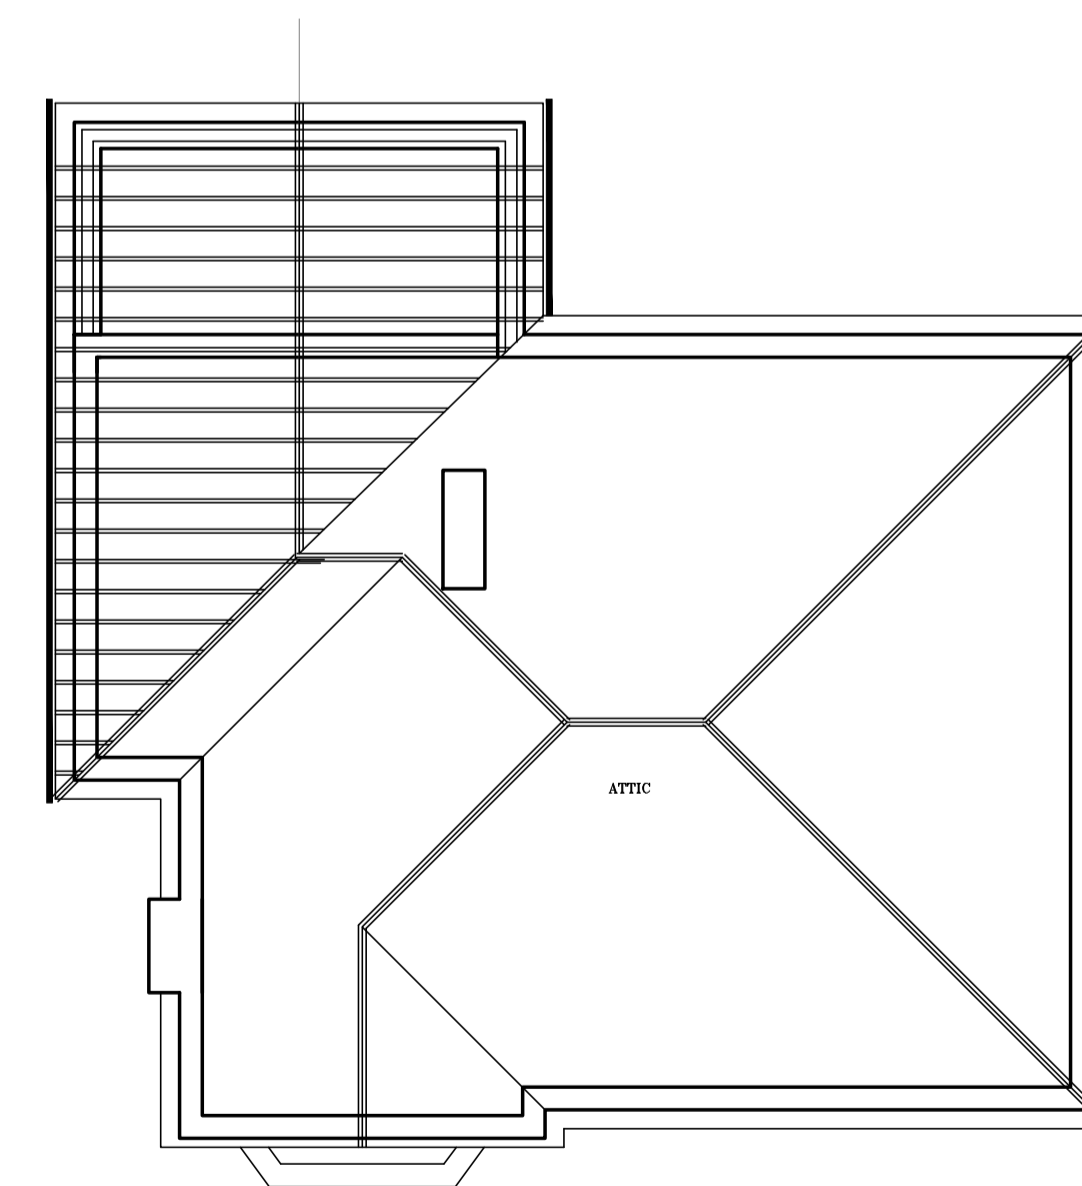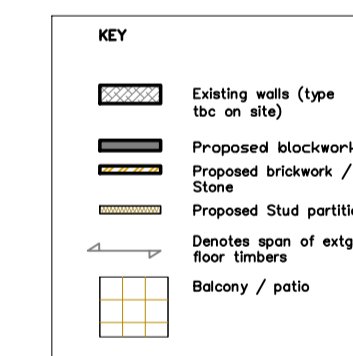

PROPOSED ATTIC PLAN Scale 1:100

- NOTES:
- CONTRACTORS AND SUB-CONTRACTORS MUST CHECK AND AGREE ALL DIMENSIONS BEFORE PREPARING SHOP DRAWINGS OR COMMENCING WORK ON SITE.
 - CONTRACTORS ARE RESPONSIBLE FOR INFORMING THE DESIGNER OF ANY DISCREPANCY DISCOVERED ON THIS DRAWING OR BETWEEN THIS DRAWING AND ANY OTHER RELATED DOCUMENTS. WORK TO BE CARRIED OUT AS SHOWN ON THIS DRAWING.
 - WRITTEN DIMENSIONS ONLY ARE TO BE USED FROM THIS DRAWING - IF ANY DOUBTS EXIST - ASK FOR CLARIFICATION.
- THIS DRAWING AND THE COPYRIGHT AND PUBLIC RIGHTS ARE THE PROPERTY OF P.D ARCHITECTURAL SERVICES AND MAY BE USED OR REPRODUCED ONLY IN WRITING CONTACT.

P.D ARCHITECTURAL SERVICES

- Plans drawn for local authority approval
- Domestic Extensions
 - Loft Conversions
 - New garages / Conservatories
 - New Homes

Tel: 07867784564

Free Consultation / Survey

Project: PROPOSED PLANS

Title: PROPOSED REAR AND SIDE EXTENSIONS AND INTERNAL ALTERATIONS AND ANNEX BUILDING AT 4 DORCHESTER ROAD HUDDERSFIELD

Client: MR DAN PUNIA

Scale: 1:50 & 1:100

Drawn: P.M

Rev

Date: JULY 2023

PDA 23-070-002

C