



SITE PLAN

© KEITH STONE

- NOTES: 1. Only Status C drawings to be used for construction
2. Do not scale this drawing

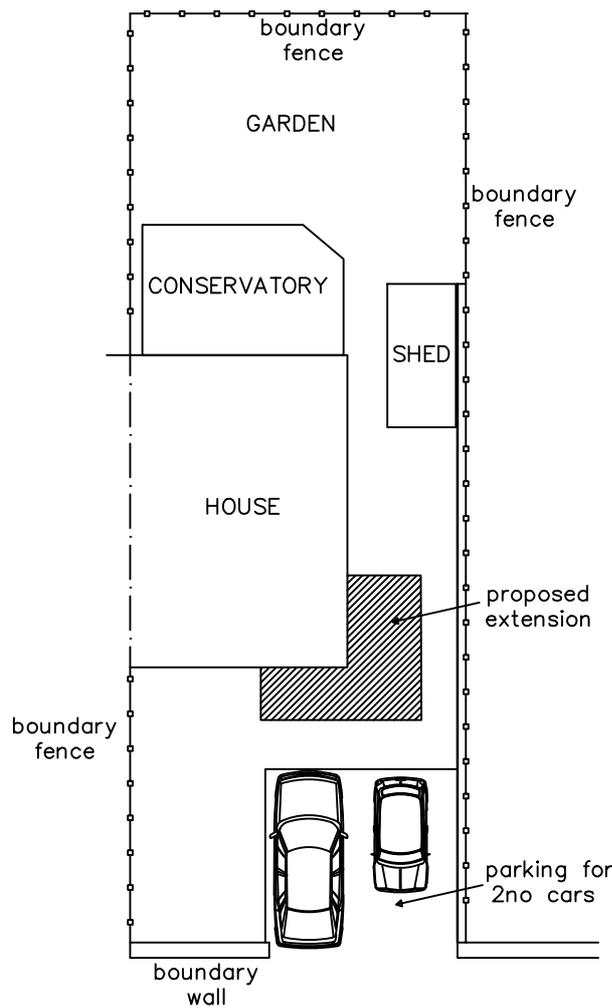

PEASELAND ROAD

 

Rev/Status	Description	Date	By

Status **PLANNING**

PROPOSED GROUND FLOOR PART FRONT/SIDE
EXTENSION TO FORM DISABLED WC/ SHOWER
FACILITIES

FOR

MR & MRS K BOOTHROYD
23 PEASELAND ROAD CLECKHEATON
BD19 3EZ

Scale 1:200 @ A4 Date OCTOBER 2023

Drawn by KS Checked by

Keith Stone Design

20 Thistle Close
Kelsall Tarporley
Cheshire
CW6 0GN
Mobile 07836 513427
E-mail keithstone235@yahoo.co.uk

Drawing No. KB/23/02

Rev.