

DO NOT SCALE IF IN DOUBT ASK


No part of this drawing may be reproduced without prior written permission from J M H Design. J M H Design reserves all copyrights on its designs.

THIS DRAWING IS INTENDED FOR PLANNING AND BUILDING REGULATION SUBMISSIONS ONLY - AND SHOULD NOT BE USED AS A WORKING DRAWING FOR BUILDING PURPOSES

BOUNDARYS, ANGLES & DIMENSIONS ARE TO BE CHECKED ON SITE BY THE MAIN CONTRACTOR PRIOR TO COMENCEMENT OF WORKS

CDM Regulations

Contractor to comply fully with managing for Health and Safety : Construction (Design and Management Regulations 2015)

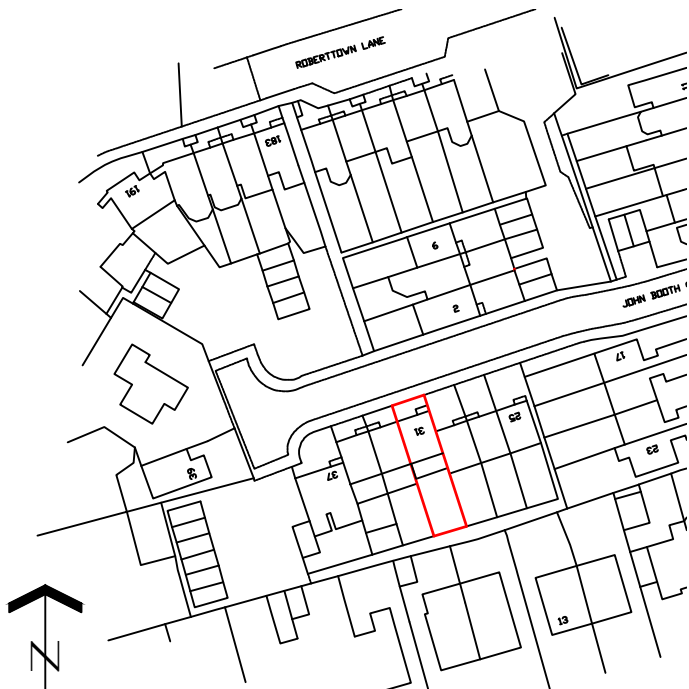

LOCATION PLAN ~ 1:1250
0 10 20 30 40 50 60 70 80 90 100

Drainage Survey (c) Crown Copyright 2021. All rights reserved. Licence number 100028432



B DOORS AMENDED 31/10/23 MH
A DOORS & WINDOWS 31/10/23 MH
AMENDED

REV DETAILS DATE INITIAL

PROJECT ENLARGMENT OF SUNROOM

CLIENT Ms D LOWREY
31 JOHN BOOTH CLOSE
ROBERTTOWN WF15 7LB

TITLE EXISTING AND PROPOSED PLANS

DRG No. DB/01B SCALE 1:100 @ A2

DRN BY MH DATE 26/10/23


jmh.design
architectural & interior consultants

Poplar Studios, 12 Liversedge Hall Lane,
Liversedge, West Yorkshire. WF15 7DB


t: 01924 518 592
e: info@jmhdesign.co.uk



REAR ELEVATION AS EXISTING ~ 1:100

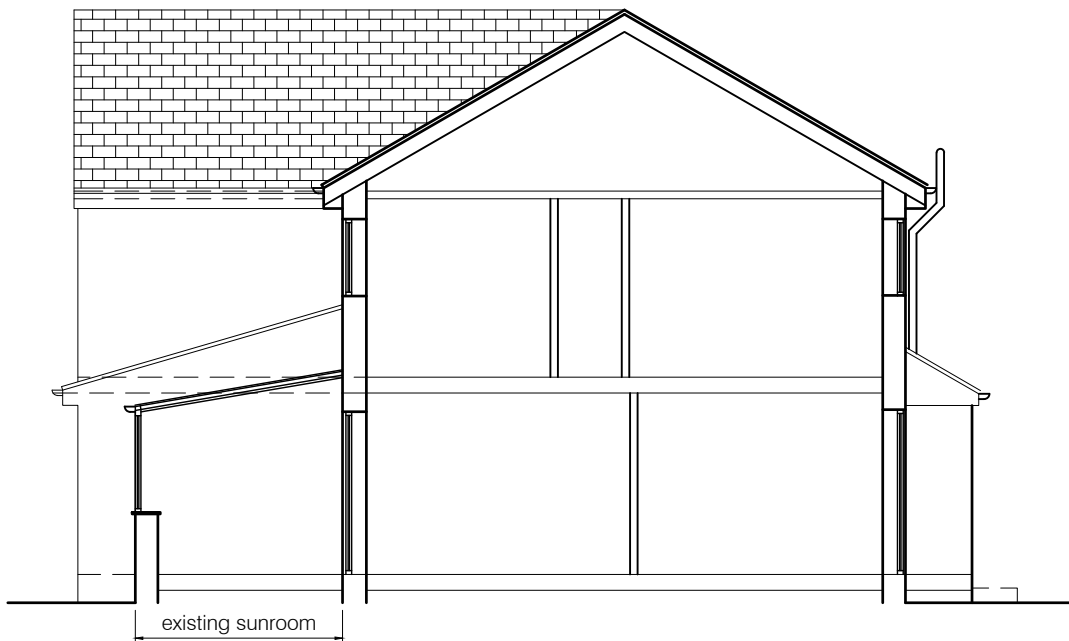


SECTION AA EXISTING ~ 1:100

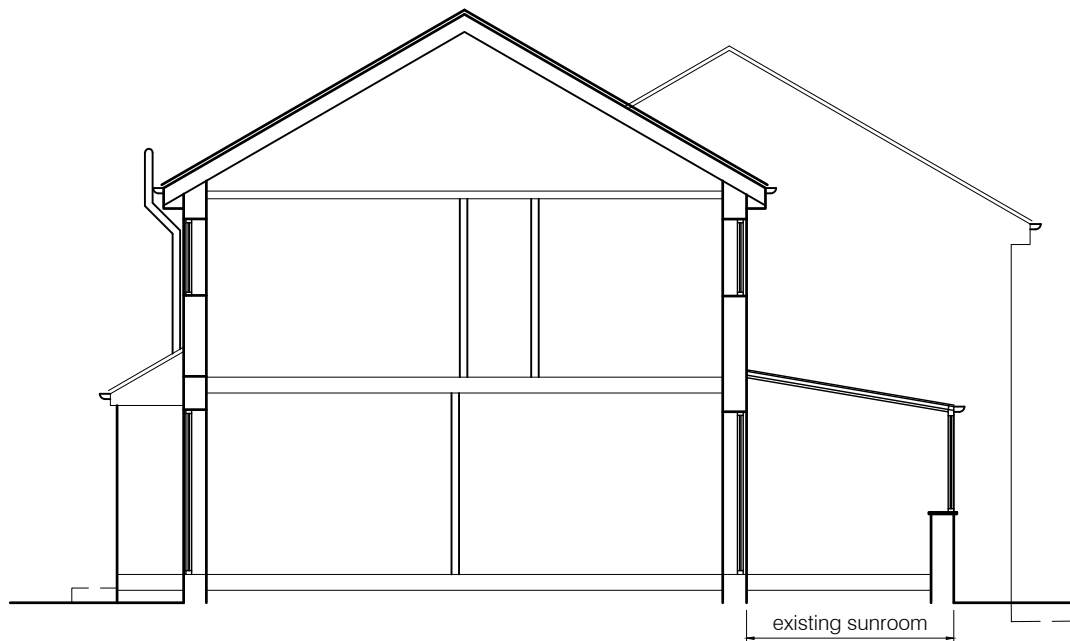


SECTION BB EXISTING ~ 1:100




REAR ELEVATION AS PROPOSED ~ 1:100

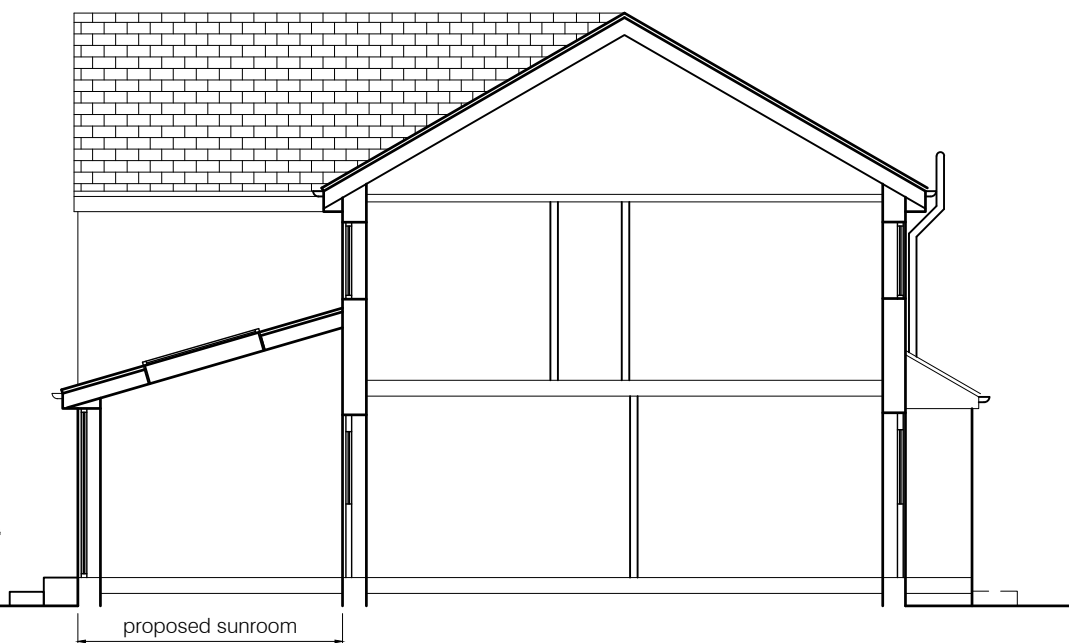


SECTION AA PROPOSED ~ 1:100

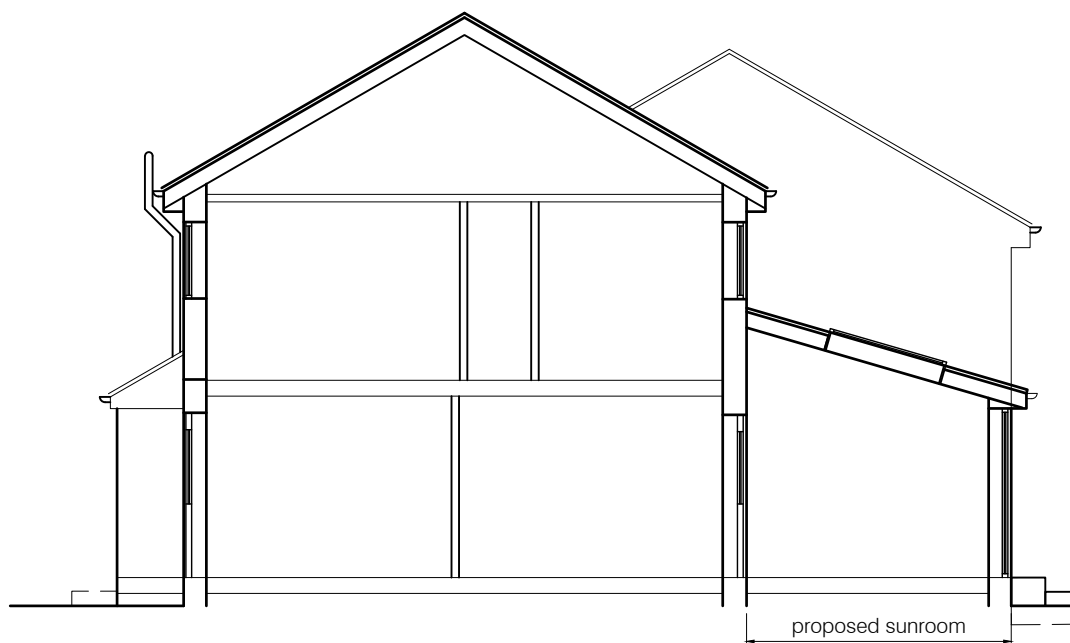


SECTION BB PROPOSED ~ 1:100

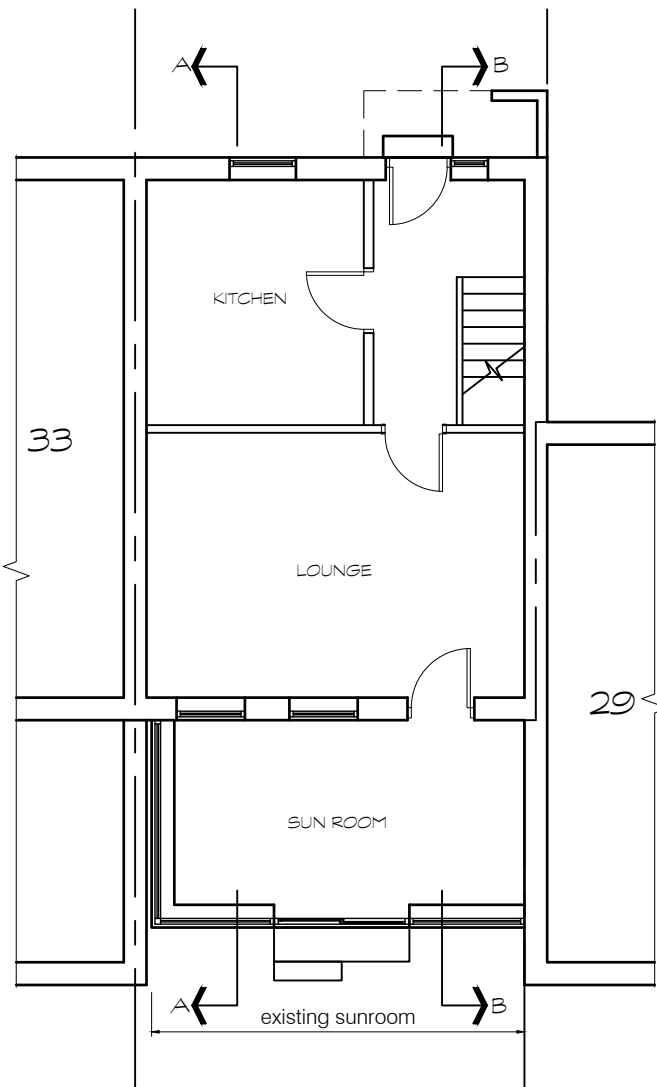


GROUND FLOOR PLAN AS EXISTING ~ 1:100

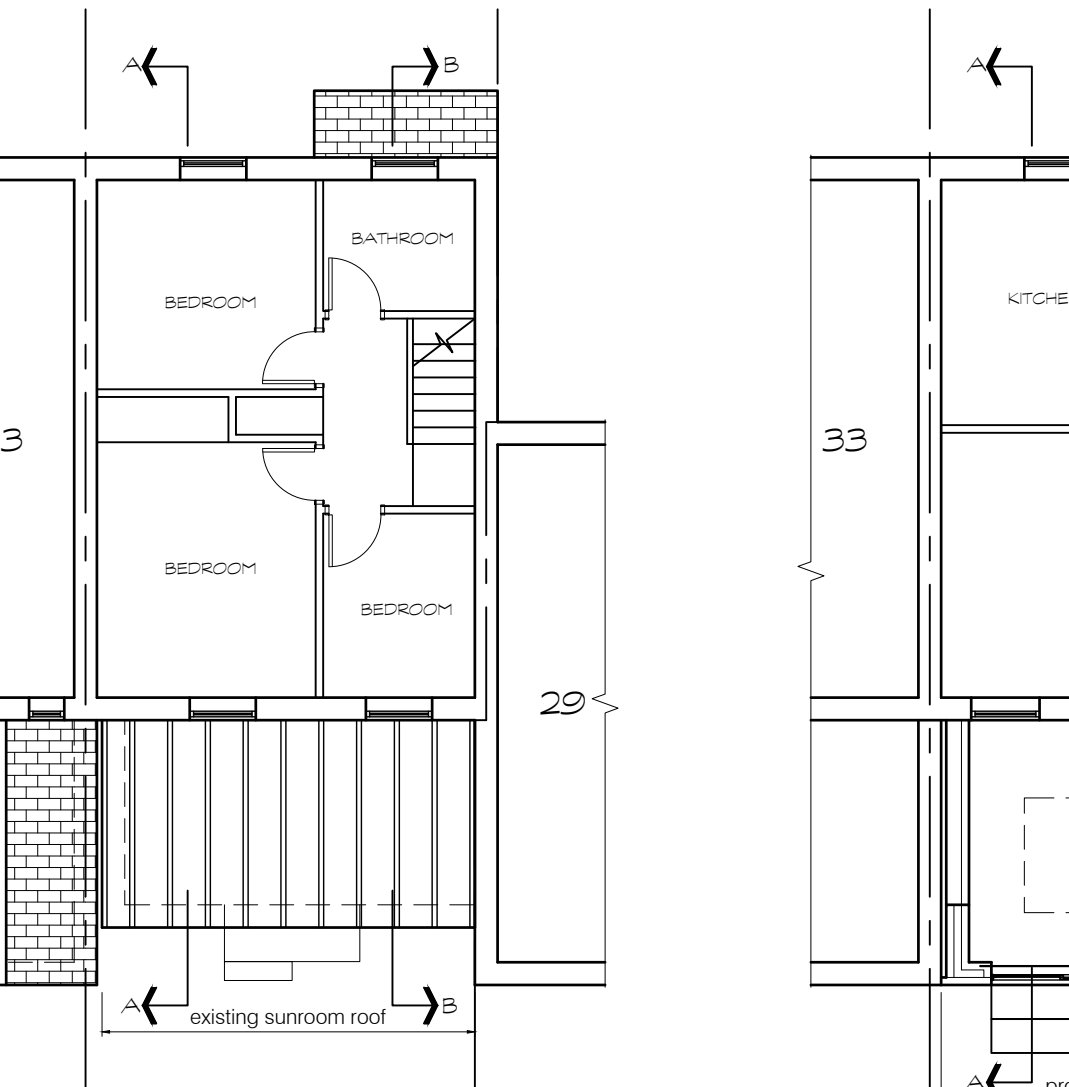

FIRST FLOOR PLAN AS EXISTING ~ 1:100

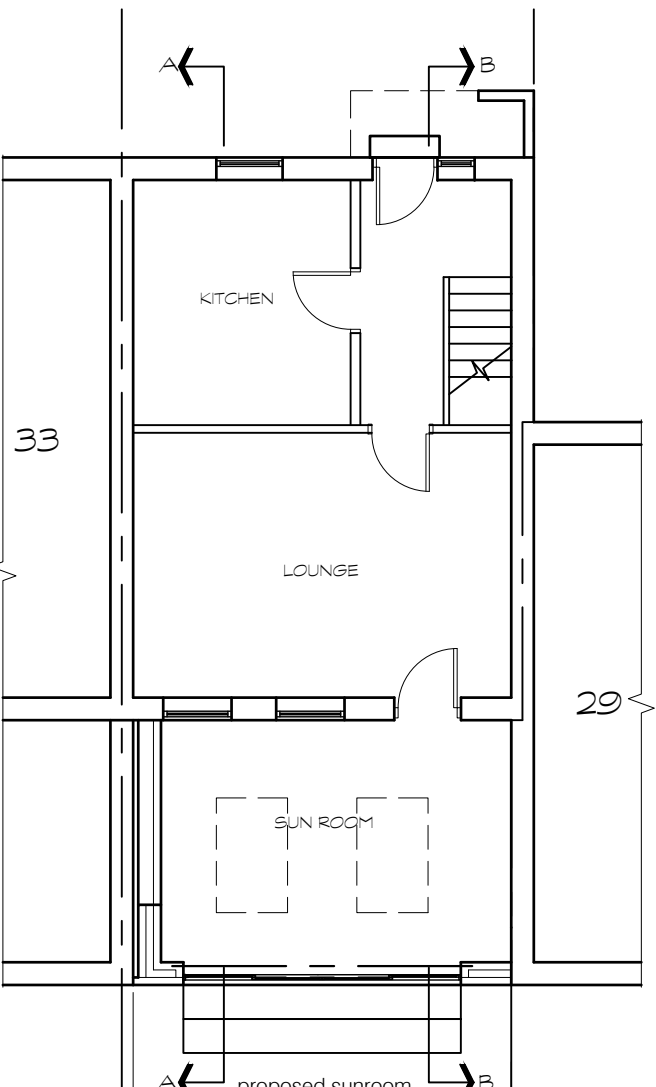

GROUND FLOOR PLAN AS PROPOSED ~ 1:100

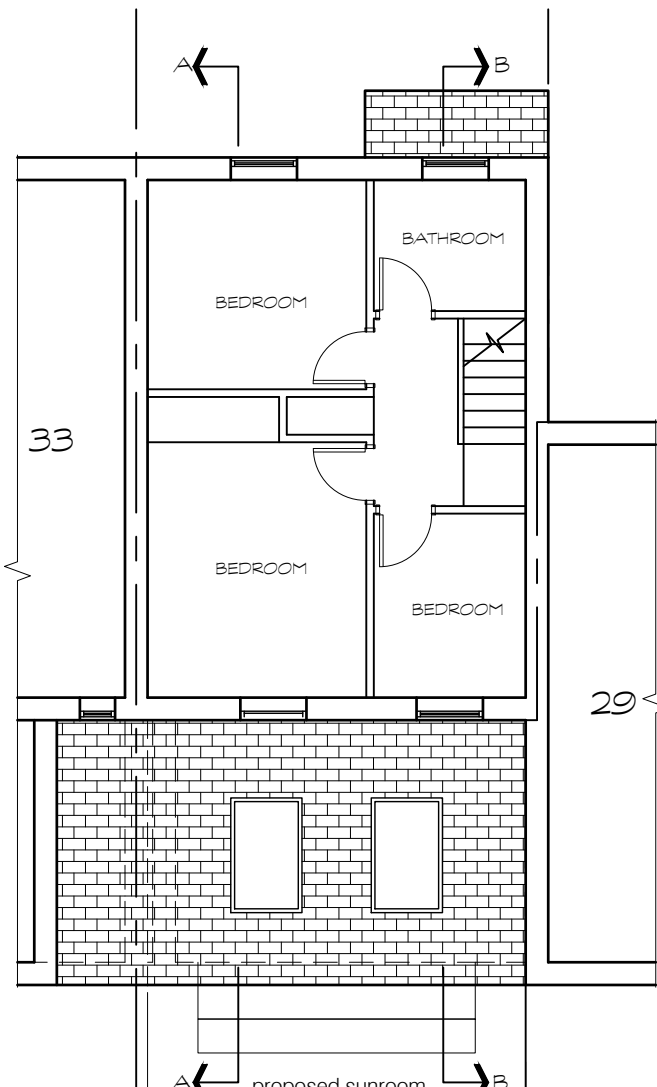

FIRST FLOOR PLAN AS PROPOSED ~ 1:100

0 1 2 3 4 5 6 7 8 9 10m