




Existing Ground Floor
Plan View - scale: 1:100

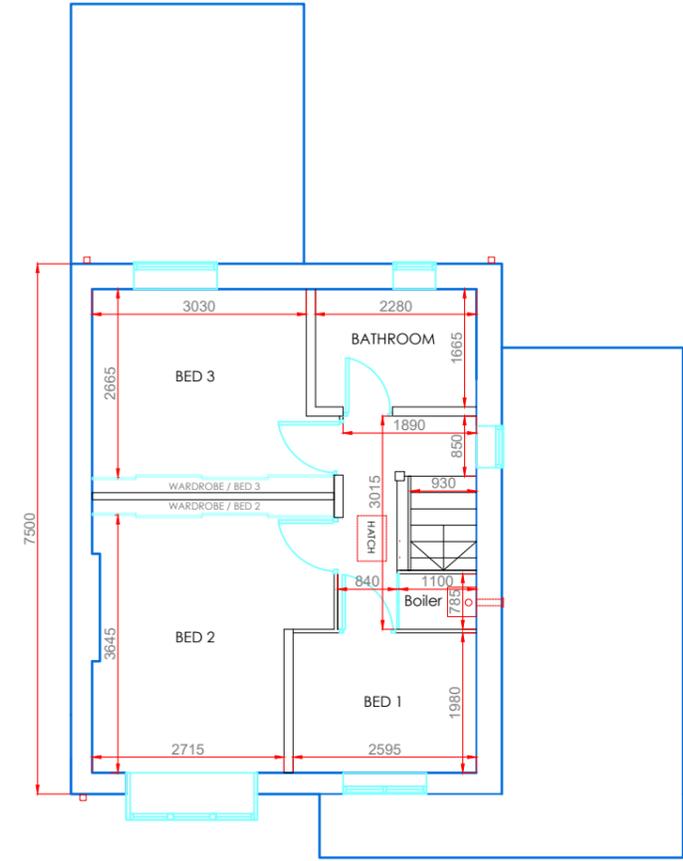

Existing First Floor
Plan View - scale: 1:100

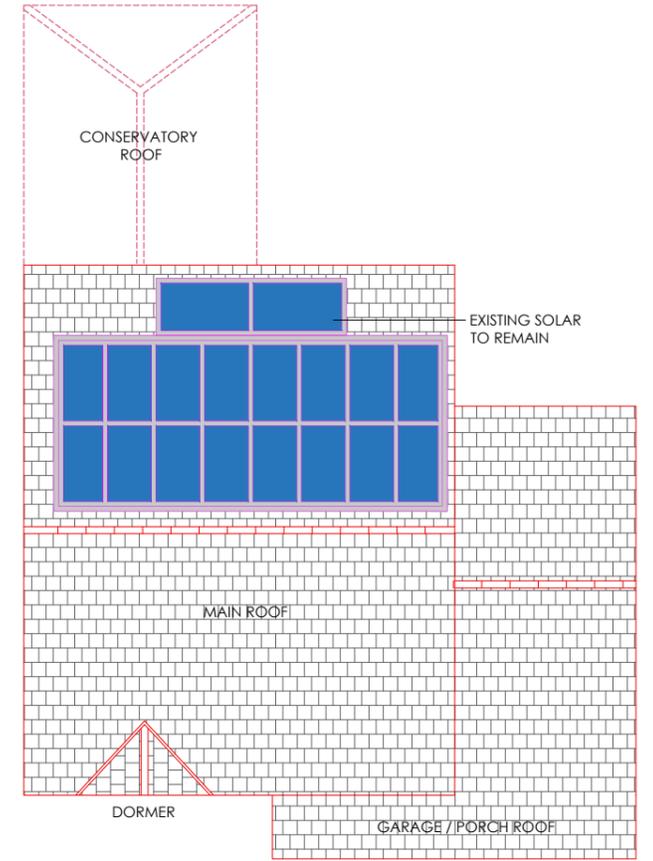

Existing Roof Plan
Plan View - scale: 1:100

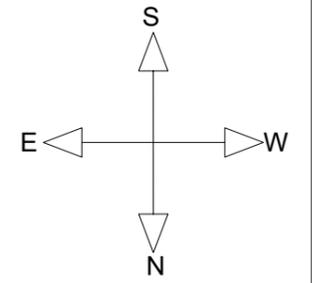

PROJECT
31 Park Hill
Bradley
Huddersfield
HD21QG.

title	Ground & First Floor Existing Layout	
drw.nr	PH_002	scale 1:100@A3
date	31.10.23	account -
rev	-	drawn by AS

REV nr	DATE	DESCRIPTION	DRAWN BY

FOR PLANNING ONLY

Alan Smith
Domestic and Commercial Planning Services
Tel: 07860843310