



Proposed Ground Floor
Plan View - scale: 1:100

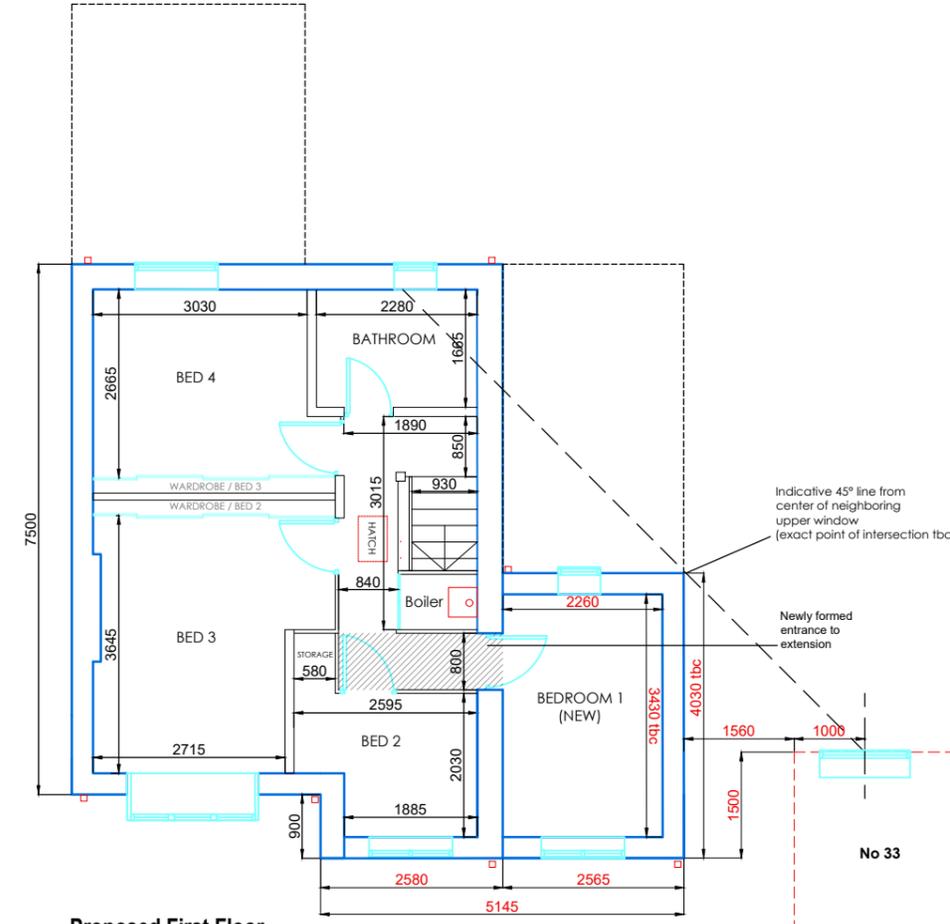

Proposed First Floor
Plan View - scale: 1:100

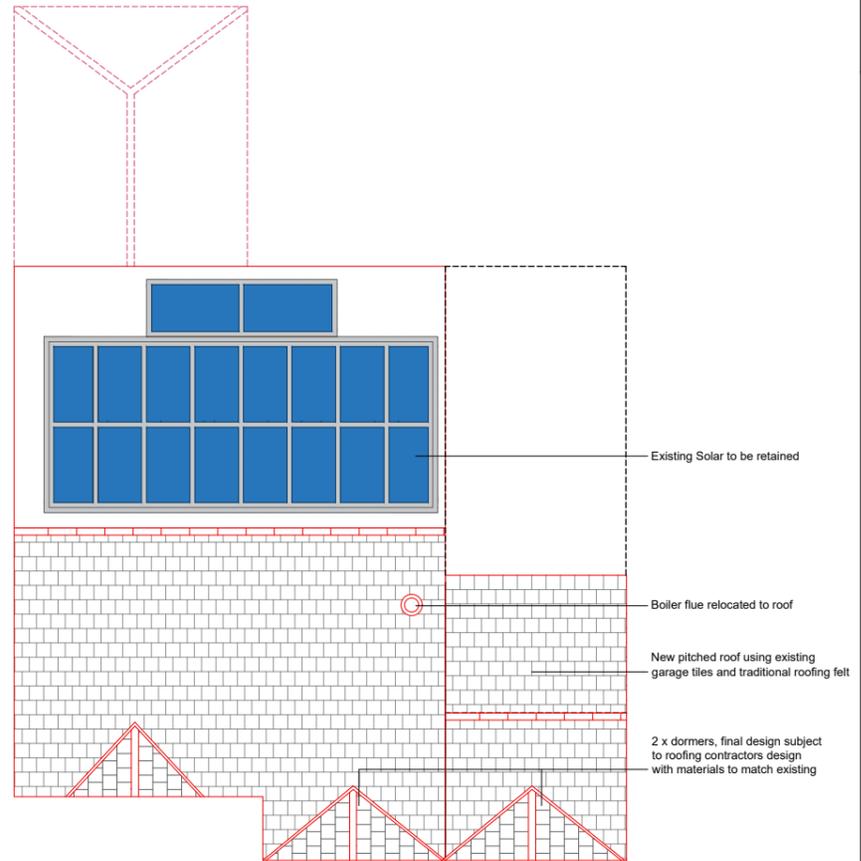

Proposed Roof Plan
Plan View - scale: 1:100

PROJECT	31 Park Hill Bradley Huddersfield HD21QG.		title Ground & First Floor Proposed Layout (Option 4)	
	drw.nr	PH_004	scale	1:100@A3
	date	02.01.23	account	-
	rev	-	drawn by	AS

REV nr	DATE	DESCRIPTION	DRAWN BY
001	02.01.24	Reduce F/F extension 60% ROL to rear of No.33	AJS

NOTE

FOR PLANNING ONLY

Alan Smith
Domestic and Commercial Planning Services
Tel: 07860843310