





Proposed Front Elevation
scale: 1:100



Proposed Rear Elevation
scale: 1:100

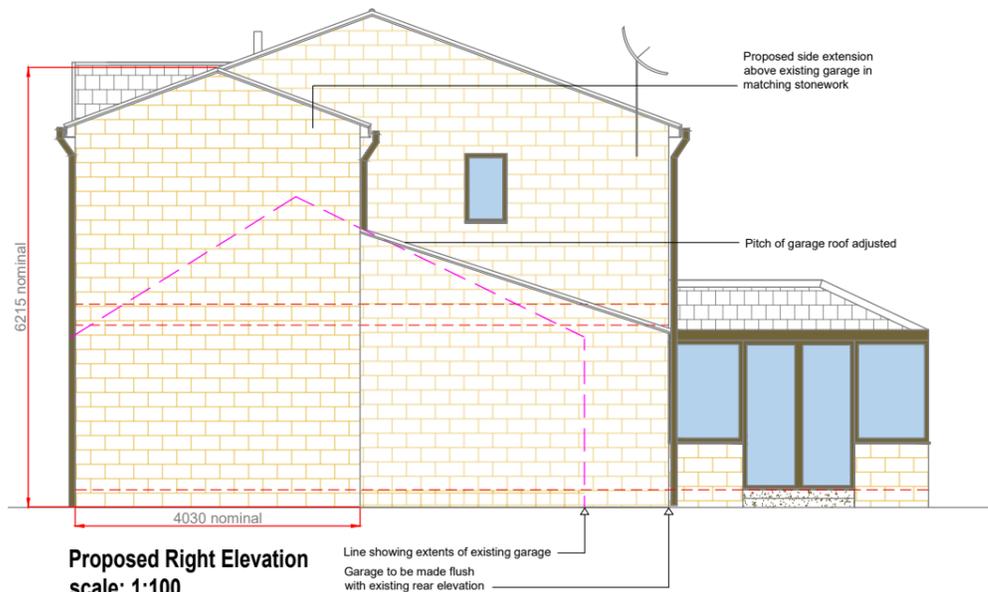

Proposed Right Elevation
scale: 1:100

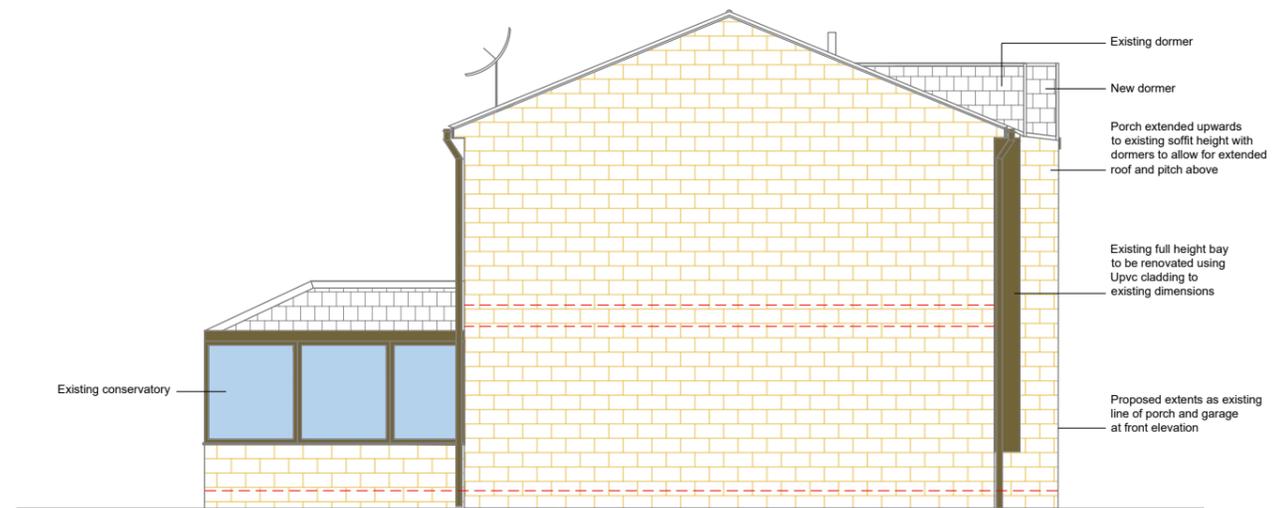

Proposed Left Elevation
scale: 1:100

PROJECT
31 Park Hill
Bradley
Huddersfield
HD21QG.

title	Proposed Elevations (Option 4)	
drw.nr	PH_003	scale 1:100@A3
date	02.01.23	account -
rev	-	drawn by AS

NOTE

REV nr	DATE	DESCRIPTION	DRAWN BY
001	02.01.24	Reduce F/F extension 60% ROL to rear of No.33	AJS

FOR PLANNING ONLY

Alan Smith
Domestic and Commercial Planning Services
Tel: 07860843310