



Written dimensions on these drawings shall take precedence over scaled dimensions. Contractors shall verify and be responsible for all dimensions and conditions on the project and UHD Architectural Services must be notified of any variations from the dimensions and conditions shown by these drawings prior to commencement of any work. All contractors are deemed to have made themselves aware of site conditions prior to entering into any contract.

A1	1:50	
A3	1:100	

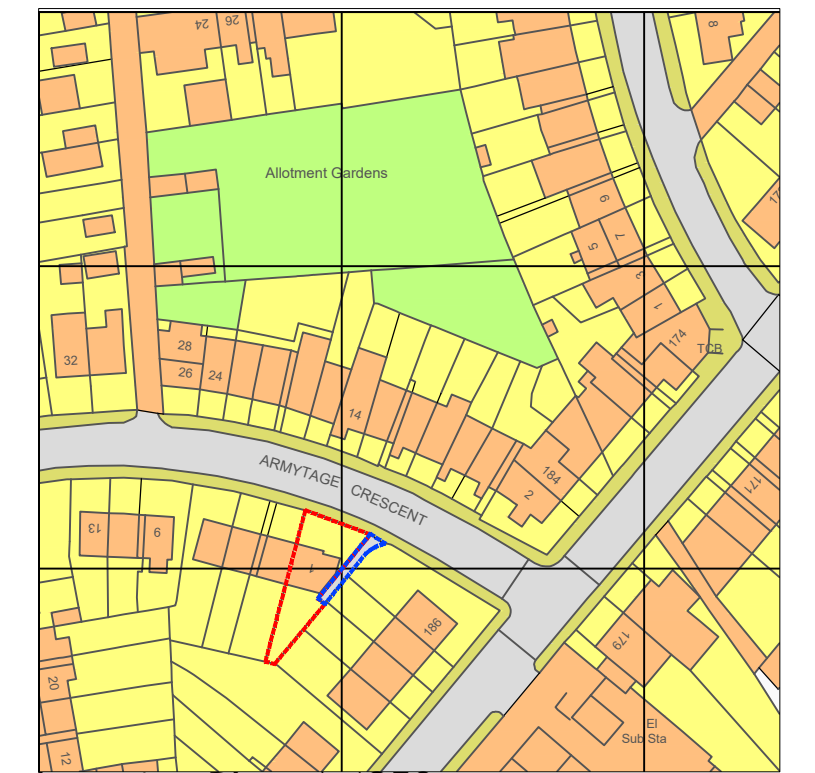


Location PLan 1.1250

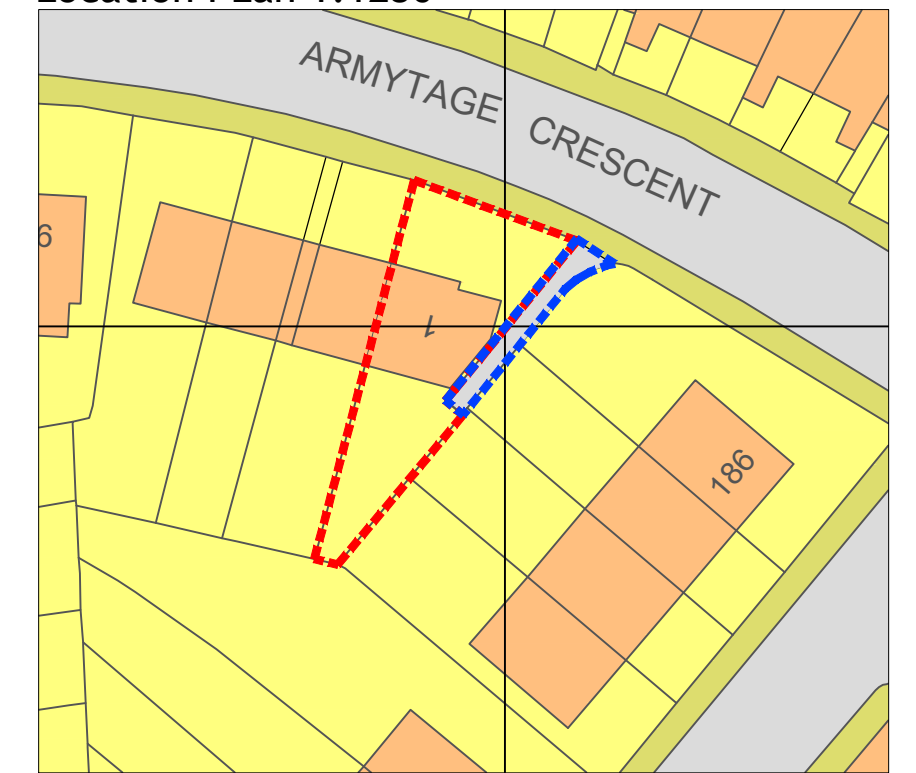


Site Plan 1.500

- Shared access


----- Site Boundary

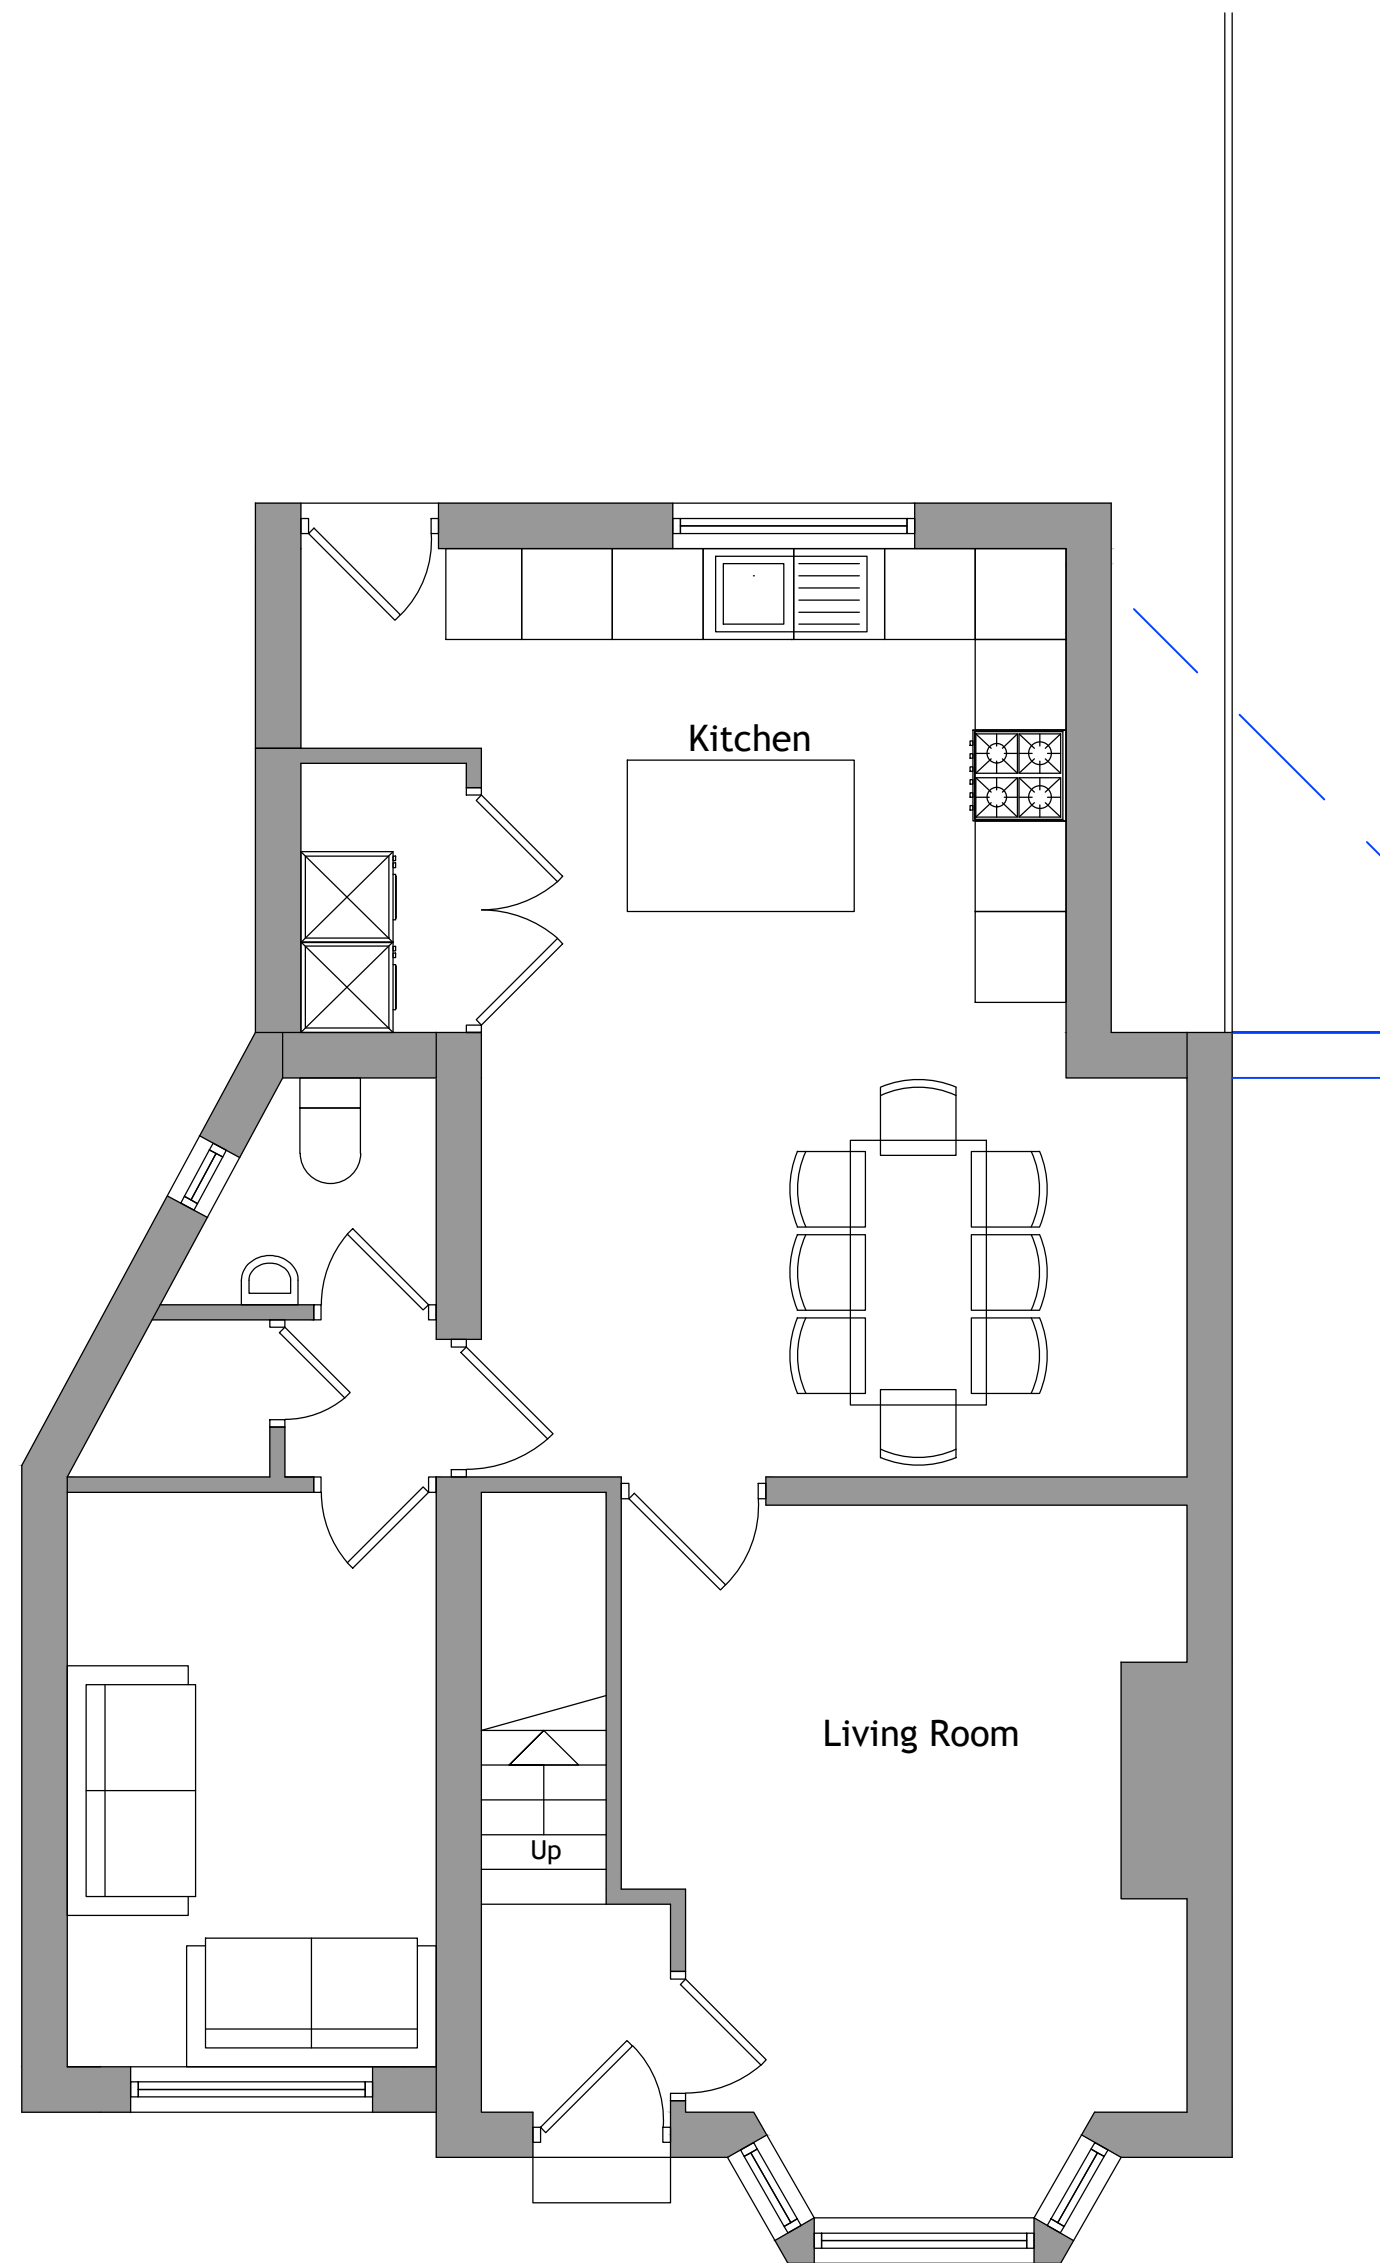

Ground Floor Layout 1.50

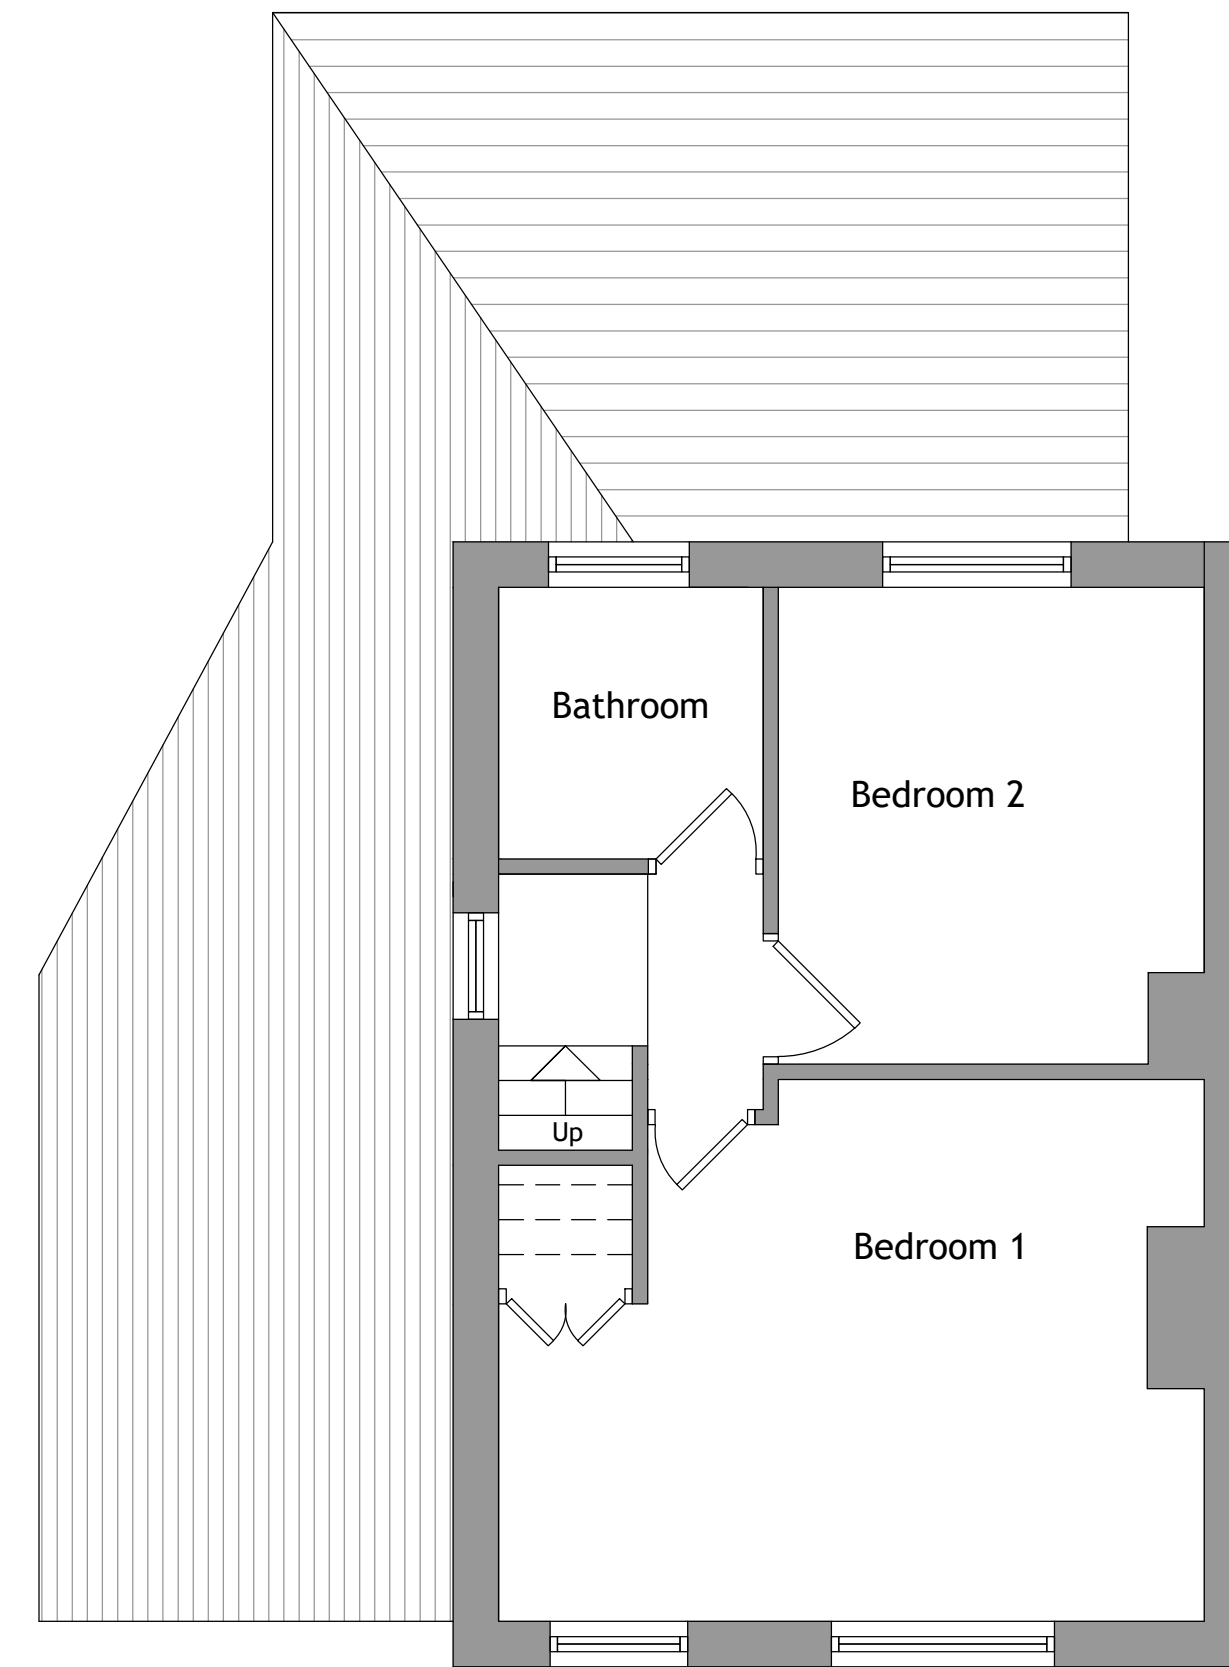


First Floor Layout 1.50

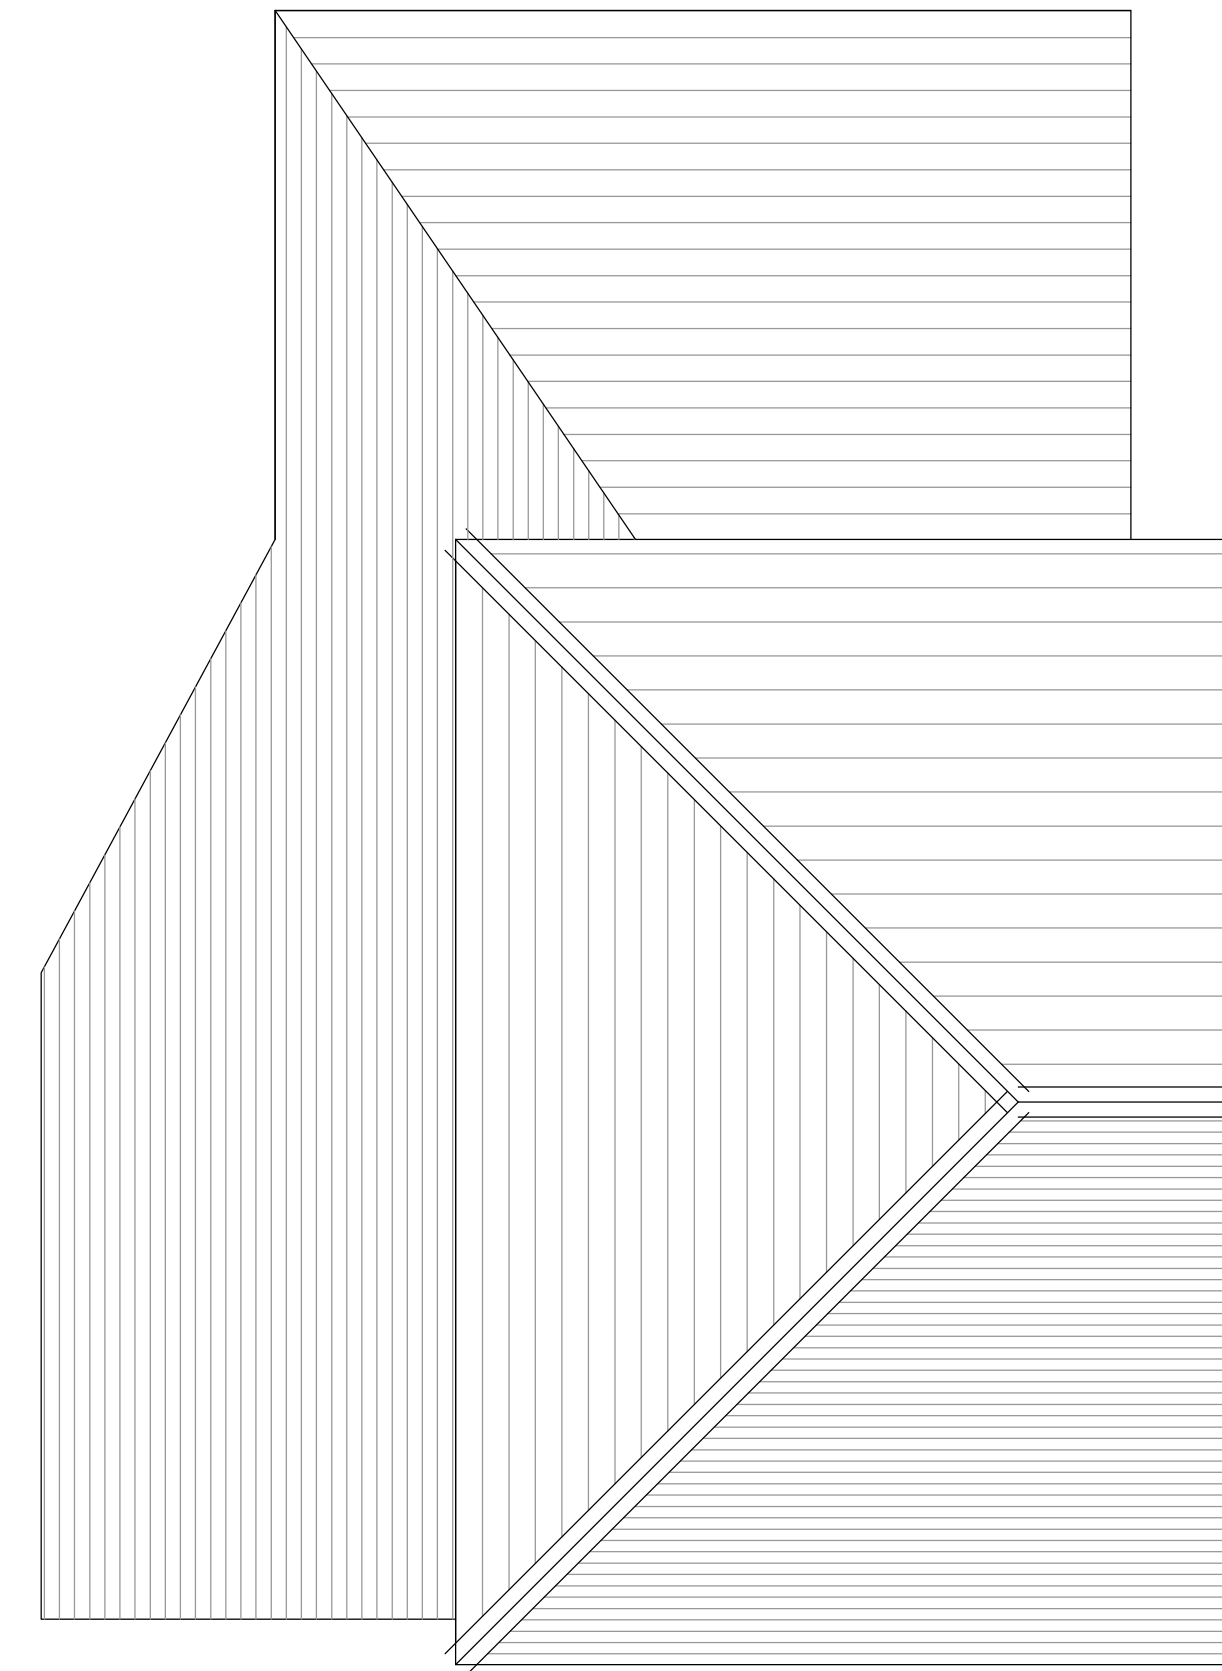


Roof Layout 1.100




North Elevation 1.100

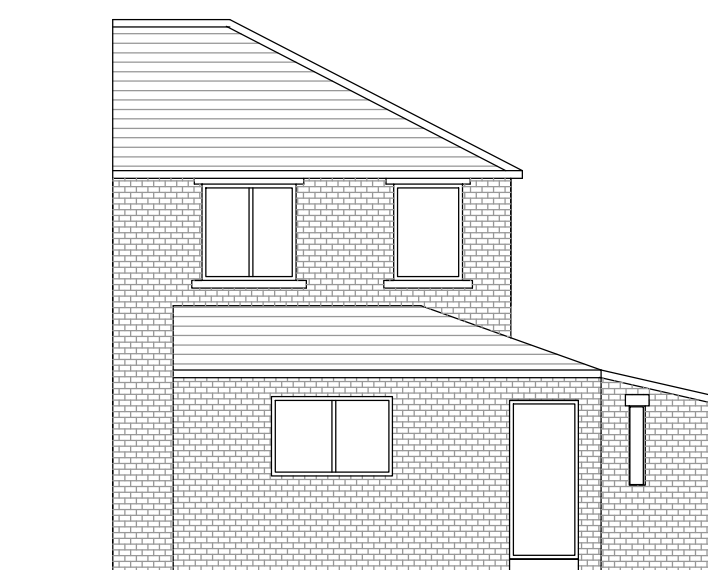

South Elevation 1.100

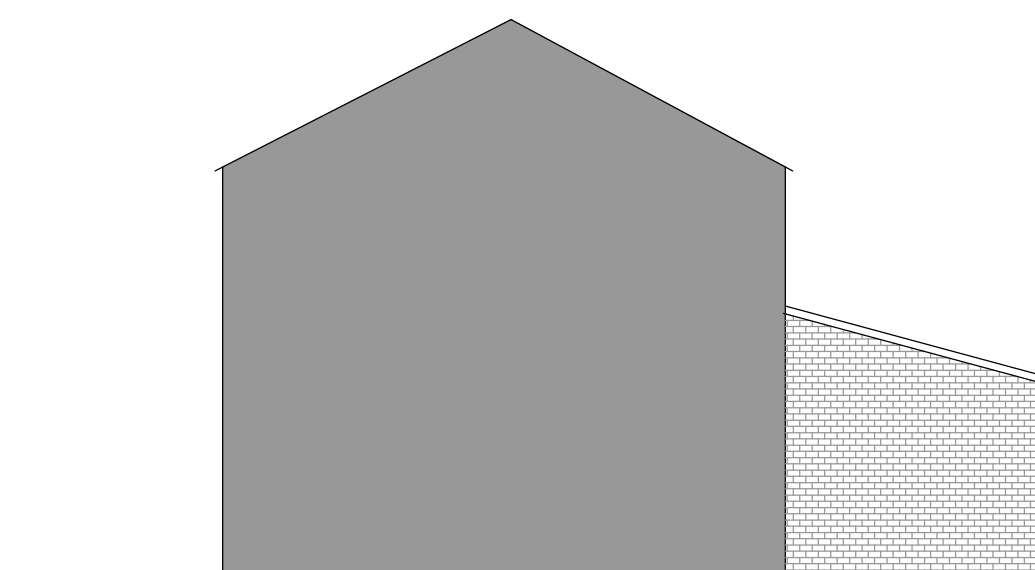


West Elevation 1.100

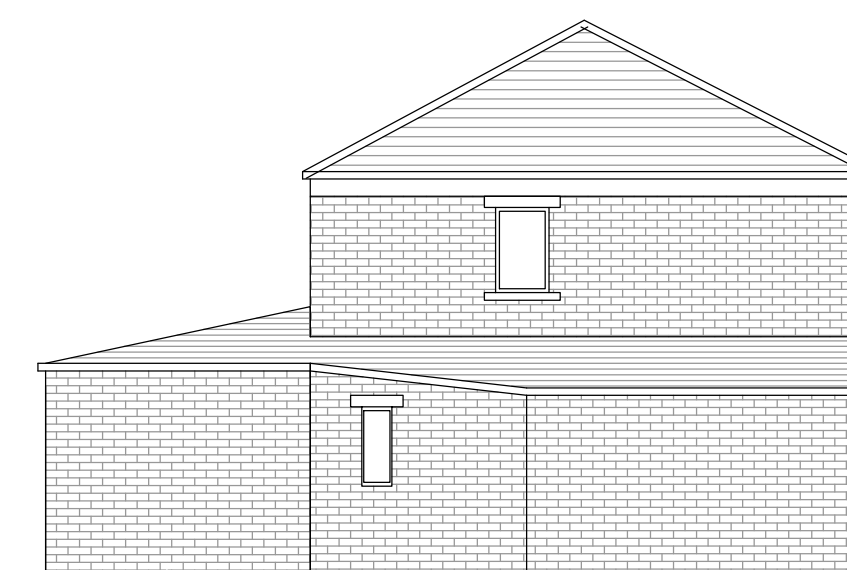

East Elevation 1.100

REV	DESCRIPTION	DATE	DRAWN
-----	-------------	------	-------

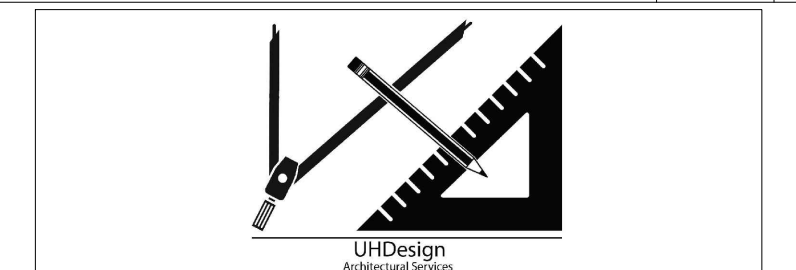

CLIENT	Mr Janghir Hussain		
ADDRESS	1 Armytage Crescent, Lockwood HD1 3TY		
PROJECT	Second Storey Side Extension		
DRAWING	Existing Layout and Elevations		
DRAWN	UH	DATE	NOV 22
		SCALE	1.50@A1
DWG No.	2238/01A		
STATUS	EXISTING		