



A1	1:50
A3	1:100

 

North Elevation 1.100

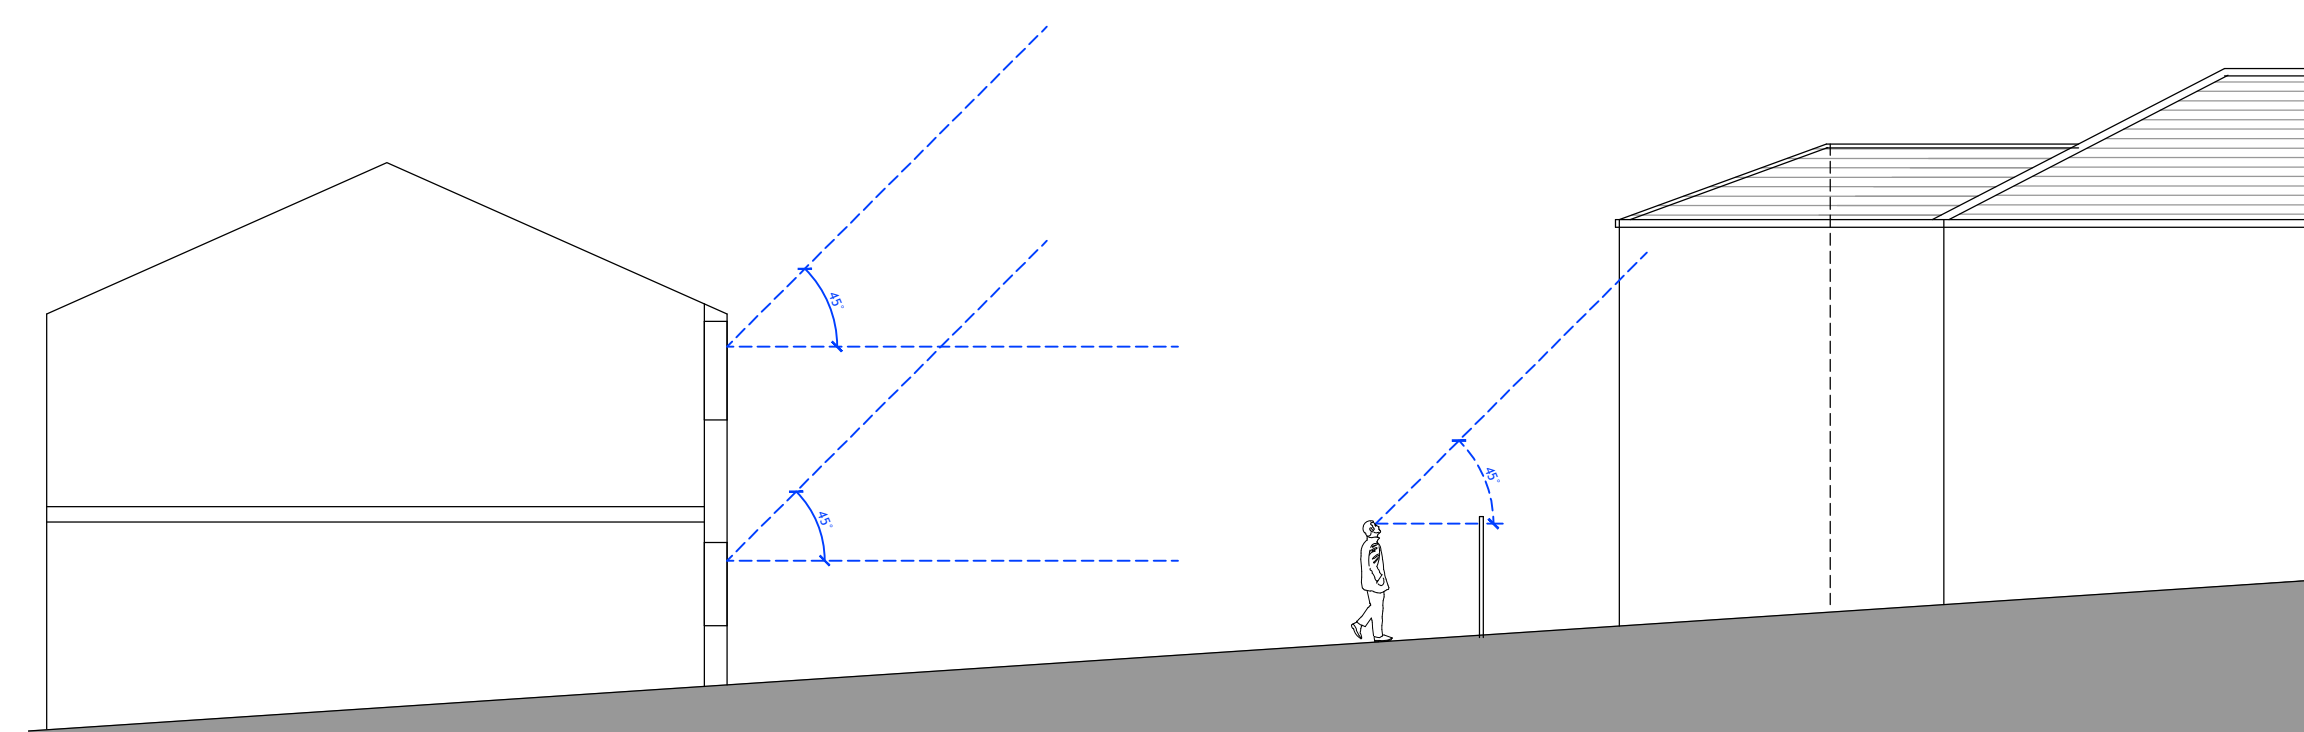

UHD
Design
Architecture

CLIENT	Mr Janghir Hussain		
ADDRESS	1 Armytage Crescent, Lockwood HD1 3TY		
PROJECT	Second Storey Side Extension		
DRAWING	Proposed Layout and Elevations		
DRAWN	UH	DATE	NOV 22
		SCALE	1.50@A1
DWG No.	2238/02G		
STATUS	PLANNING		