



1 Northeast Elevation (Proposed)  
Scale: 1:100

Datum 59.00m AOD

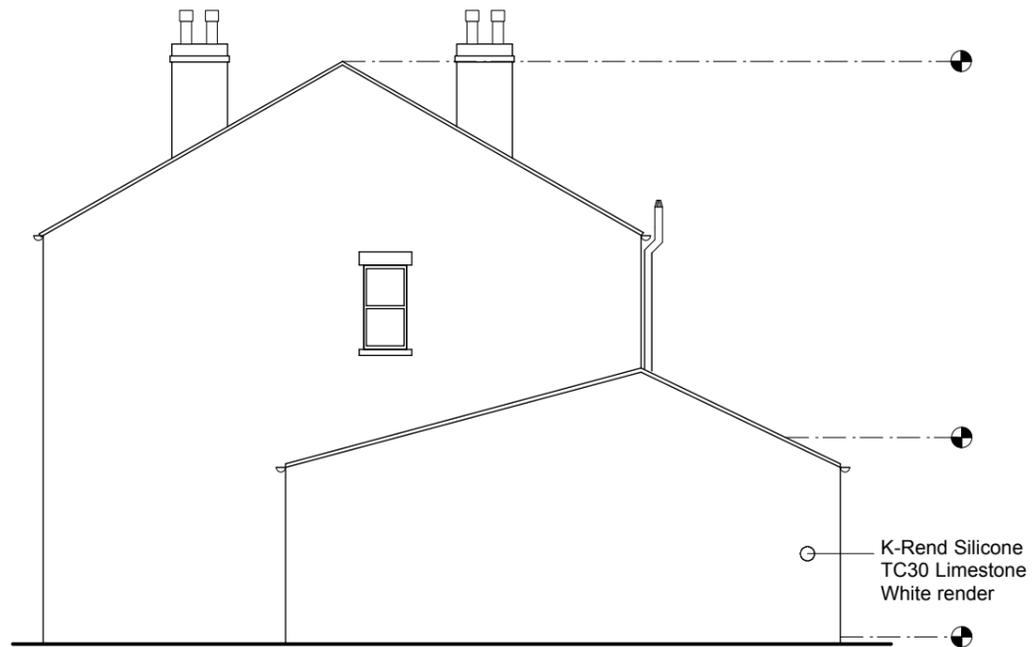


2 Northwest Elevation (Proposed)  
Scale: 1:100

Datum 59.00m AOD

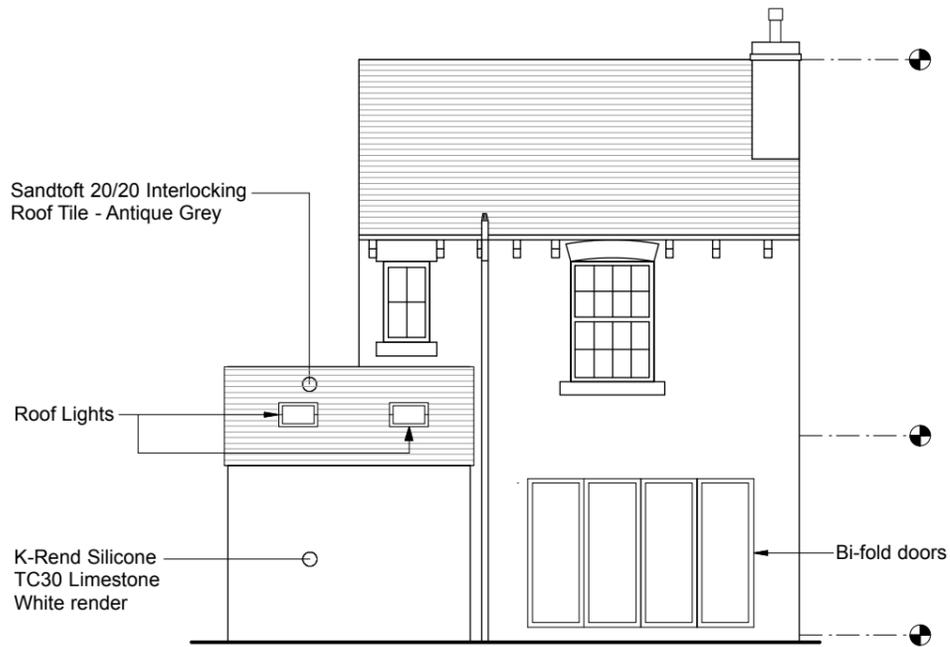

3 Southwest Elevation (Proposed)  
Scale: 1:100

Datum 59.00m AOD

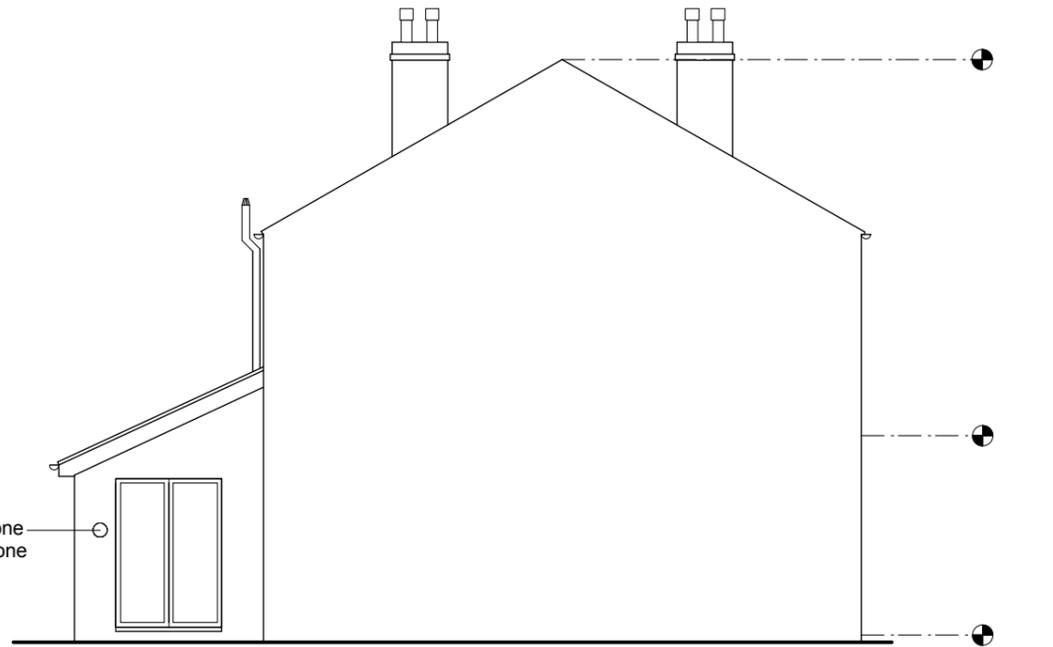

4 Southeast Elevation (Proposed)  
Scale: 1:100

Datum 59.00m AOD

**PRACTICE NOTES**

Drawings based on Ordnance Survey and / or existing record drawings - design and drawing content subject to Site Survey, Structural Investigations, Planning and Statutory Requirements and Approvals.

Authorised reproduction from Ordnance Survey Map with permission of the Controller of Her Majesty's Stationery Office. Crown Copyright reserved.

SMK Architecture Copyright

SMK Architecture's role on this project is that of designer as defined in Regulation 13 of the Construction (Design and Management) Regulations 1994 (CDM). The design has been prepared with regard for the need under CDM specifically consider risks to health and safety. The CDM affects the contractor's normal health and safety obligations when undertaking constructional operations. You are reminded of your duties under CDM and particularly to consider matters detailed in the Health and Safety Plan. Professional advice should be sought if you are in any way unclear as to your obligations under CDM.

STRUCTURAL ENGINEER	PLANNING CONSULTANT	CLIENT			
		Mr Palmer			
	CIVIL ENGINEER	QUANTITY SURVEYOR	PROJECT	DESIGNED	CHECKED
		2 Bywell Road, Dewsbury	SMK	SMK	A3
SERVICES ENGINEER	FIRE CONSULTANT	TITLE	APPROVED	DATE	SCALE
		Elevations (Proposed)	SMK	02/09/2023	As indicated @ A3
			STATUS	REV	
			Preliminary Issue - Not for Construction	B	
			DWG No.		
			115_101		