


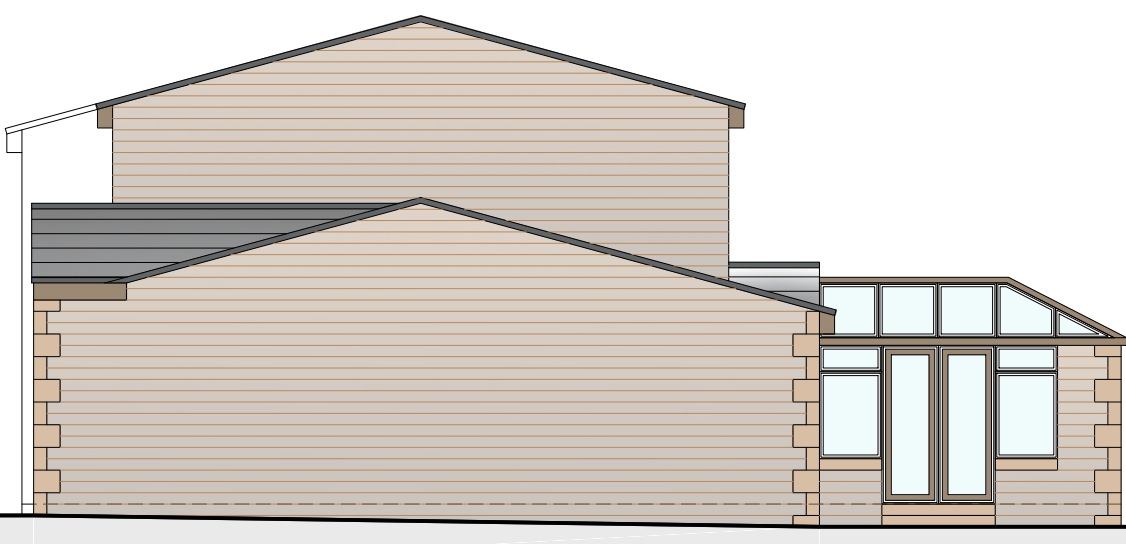

SOUTH ELEVATION
1:100




EAST ELEVATION
1:100




NORTH ELEVATION
1:100



WEST ELEVATION
1:100

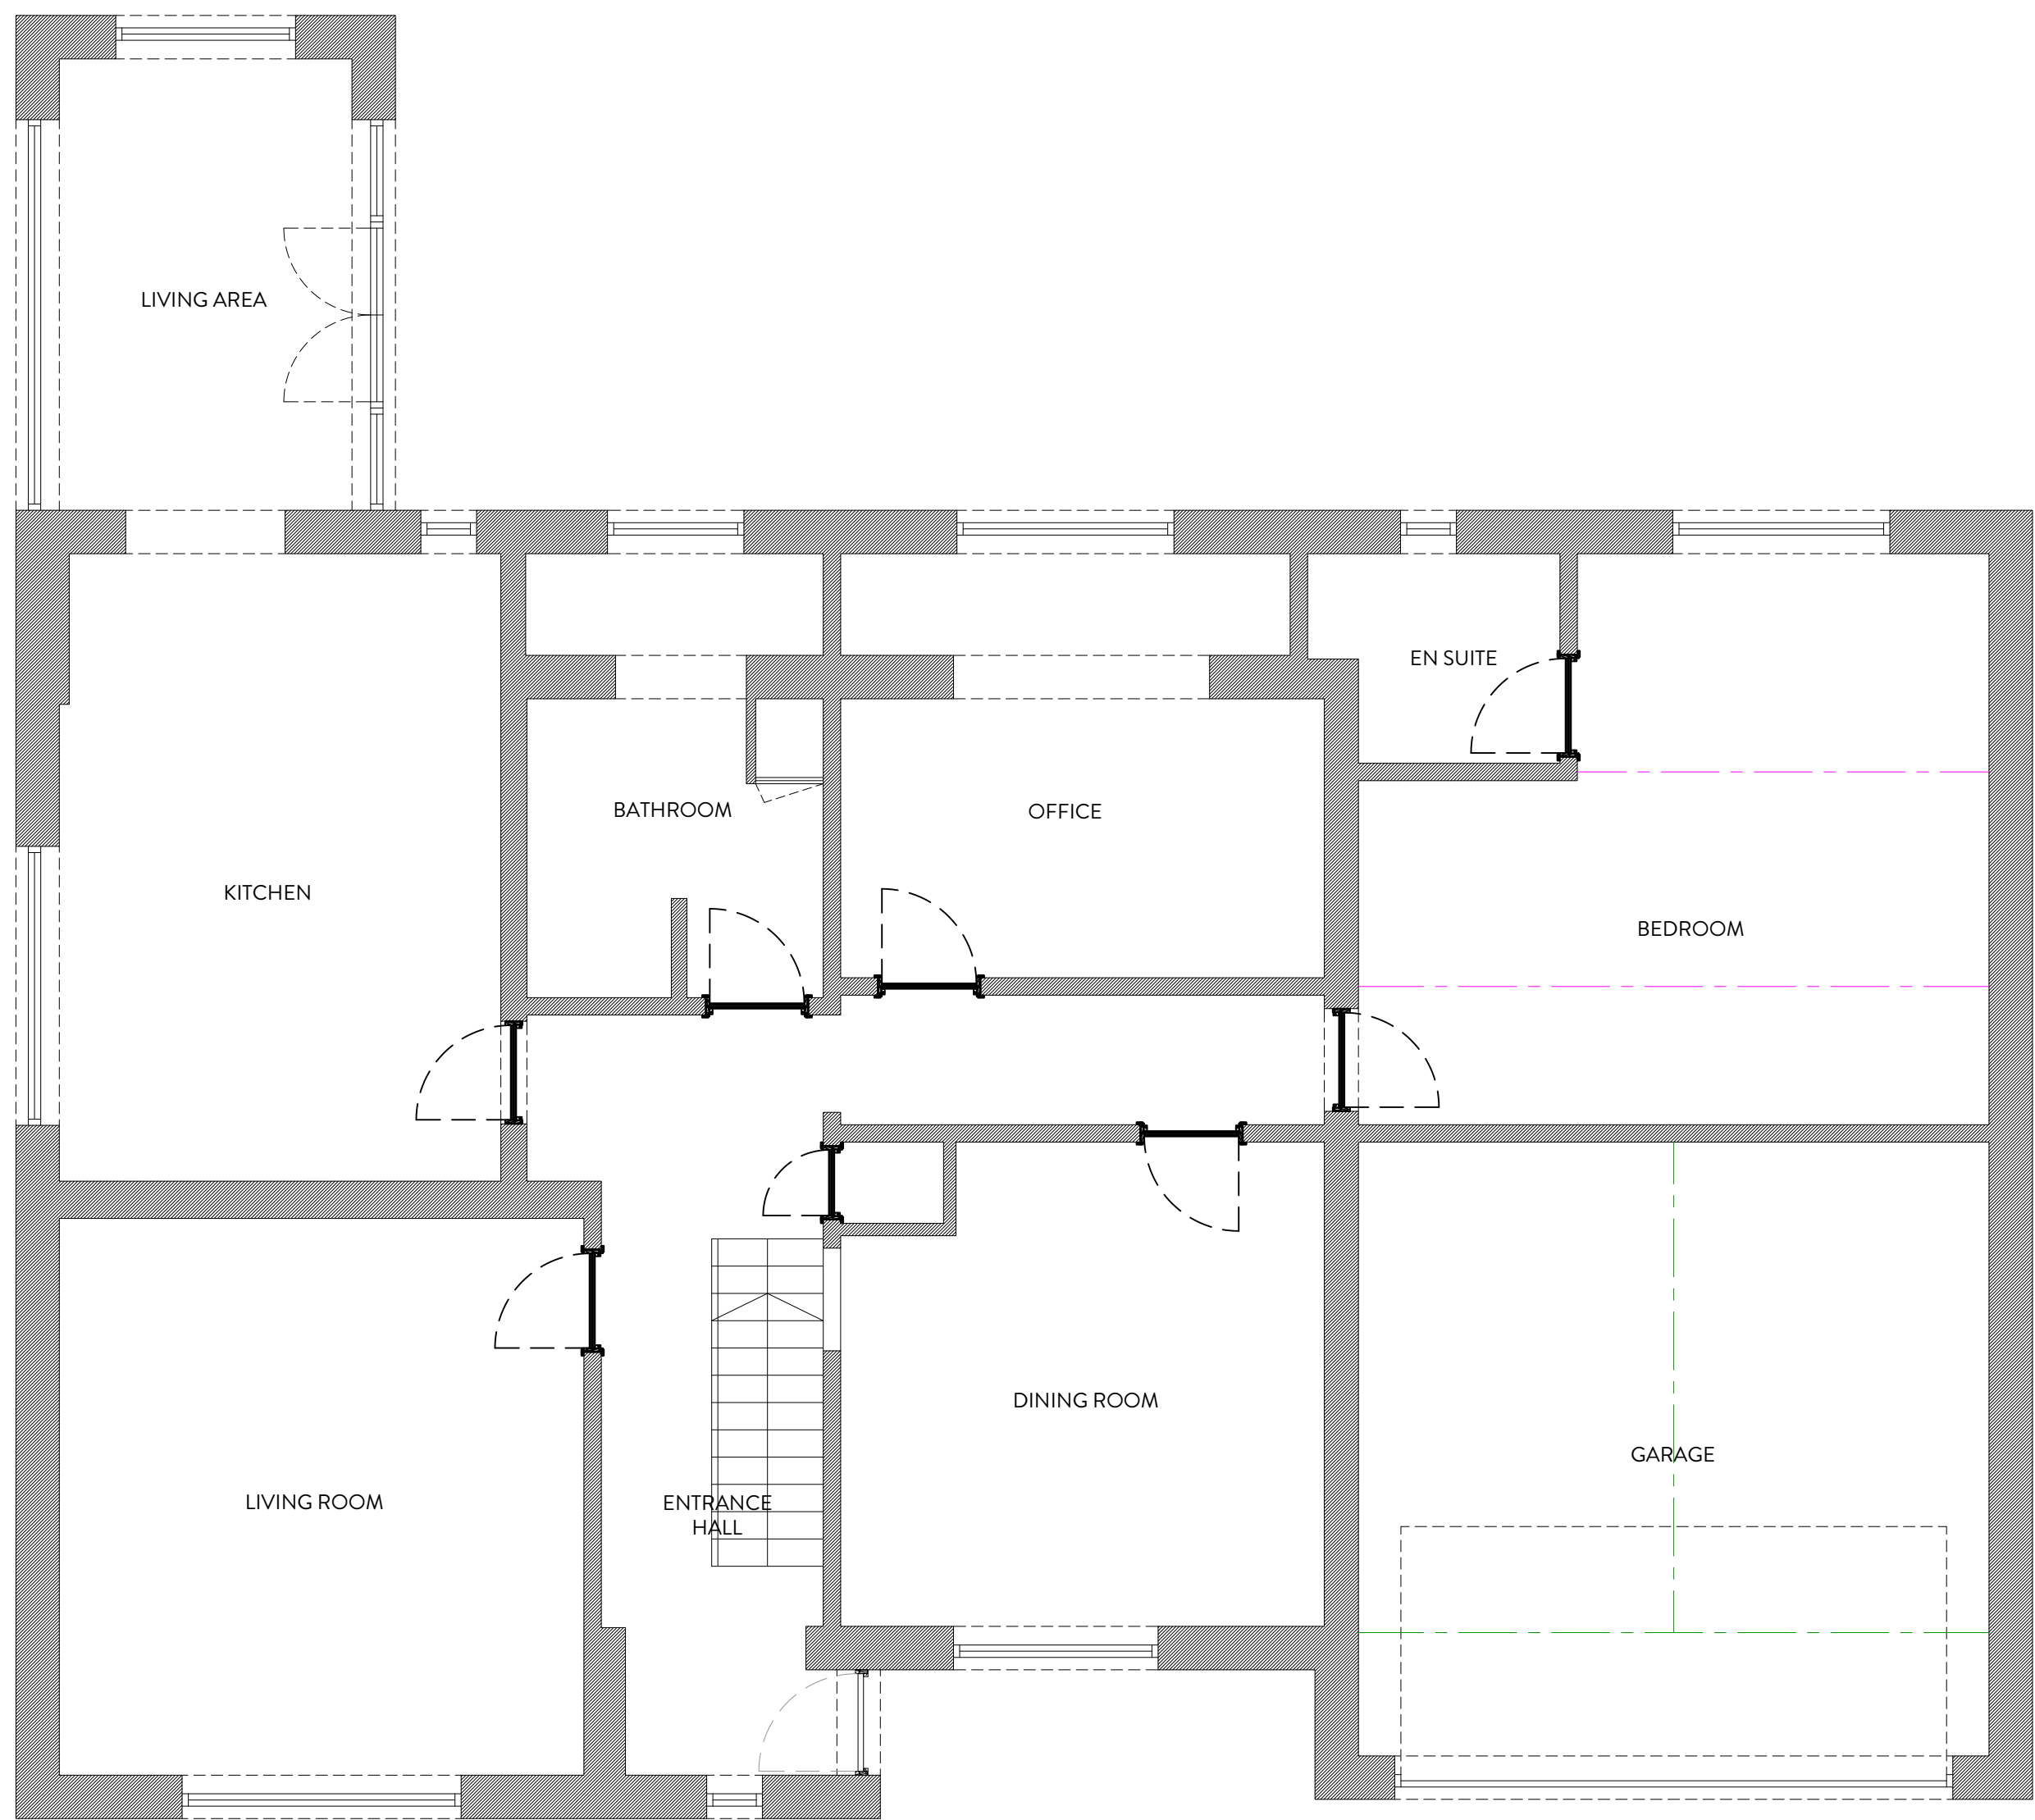

GROUND FLOOR PLAN
1:50

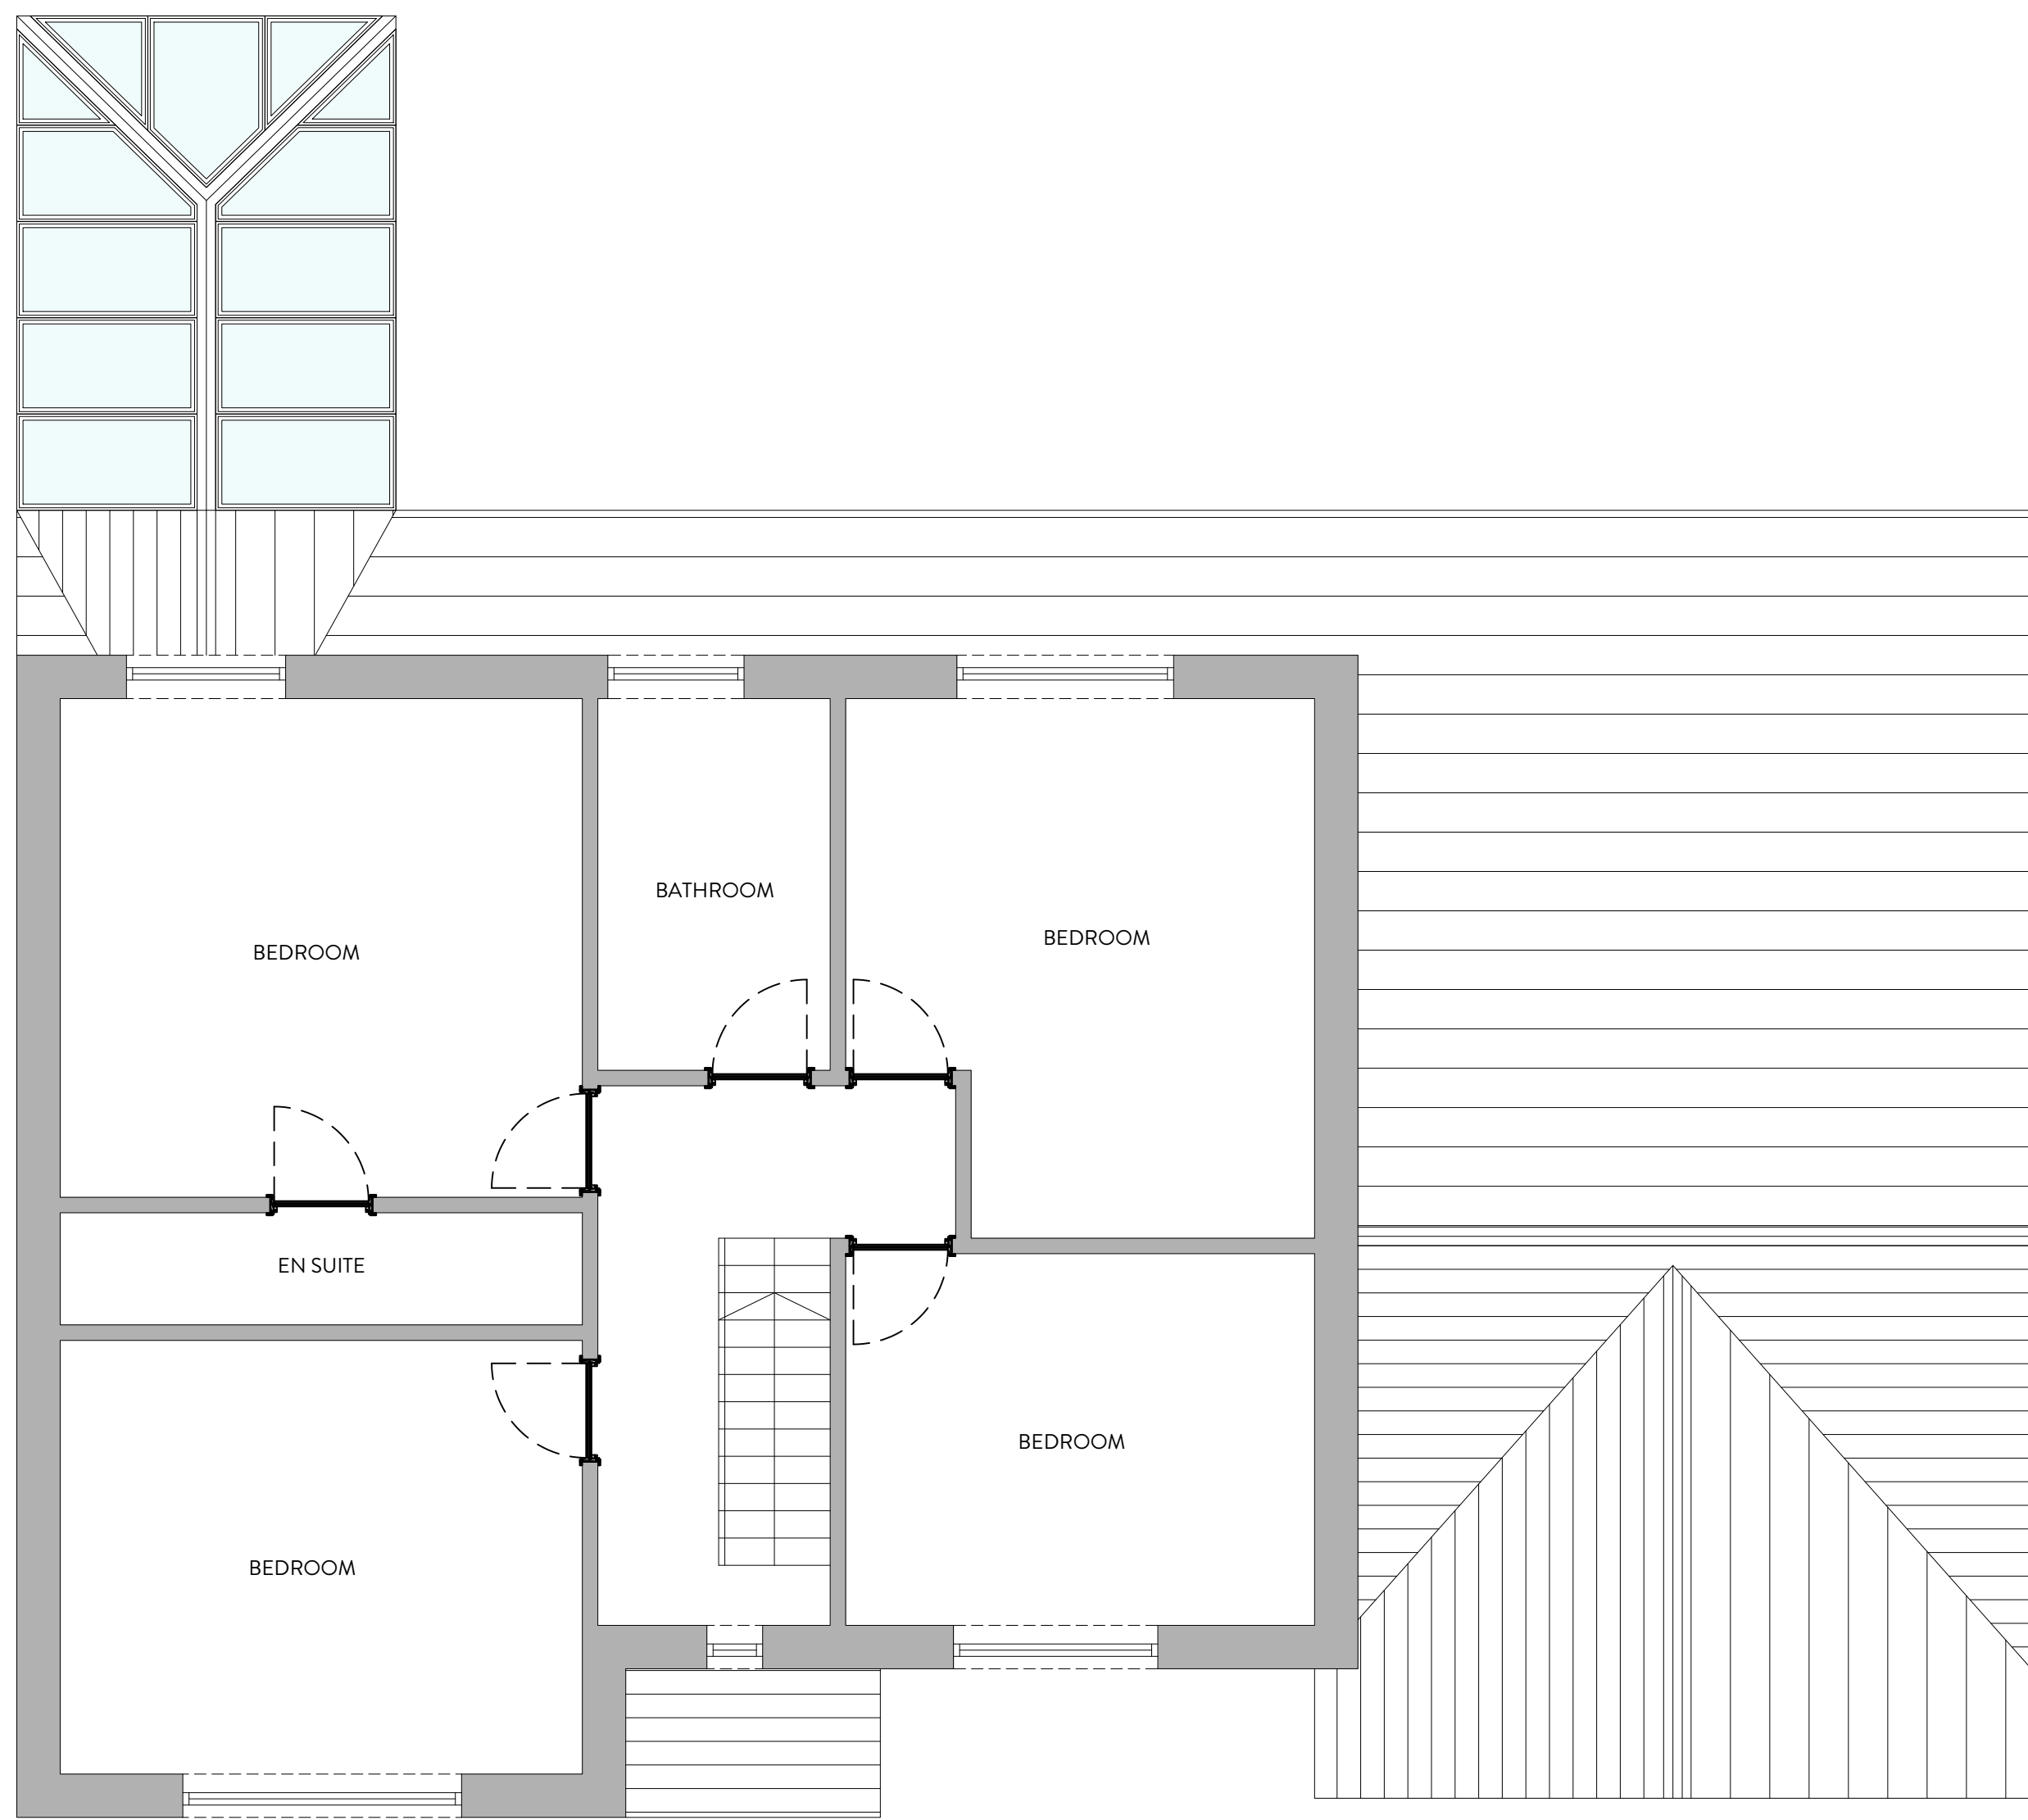

FIRST FLOOR PLAN
1:50



REVISION	DESCRIPTION	DATE	NOTES

STATUS		PROJECT TITLE			
PLANNING DRAWING		DRUB LANE			
ORANGE DESIGN STUDIO. ARCHITECTURAL PRACTICE hello@orangedesignstudio.co.uk 59A, Huddersfield Road, Mirfield, WF14 8AA orangedesignstudio.co.uk 01924 650930 COPYRIGHT © ORANGE DESIGN STUDIO LIMITED		DRAWING TITLE			
		PROPOSED GA			
		SCALE	DRAWN	CHECKED	PROJECT REFERENCE
		1:100	EG	JH	ODS 23/779
		PAPER SIZE	DWG NUMBER	DATE	REVISION
A1	(20)001	28/09/23	/		
CLIENT		MR C HALLOWAY			