




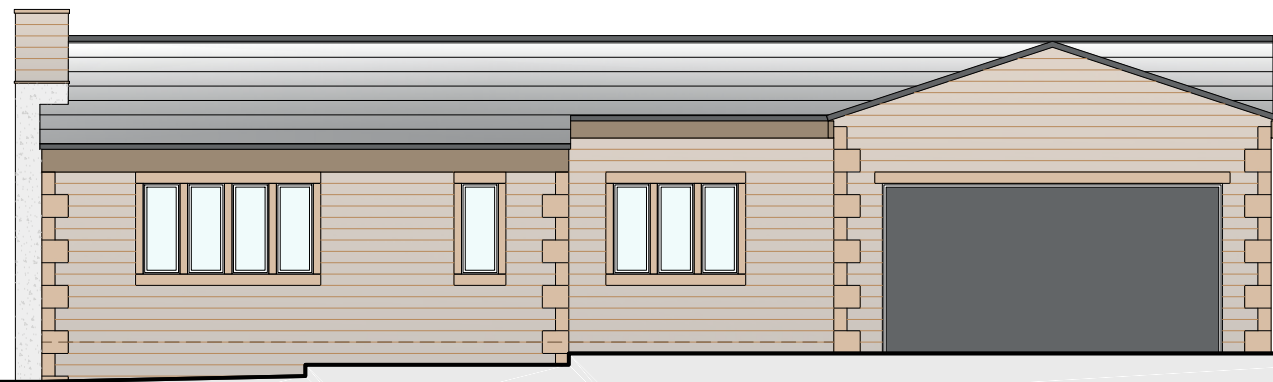


SOUTH ELEVATION
1:100

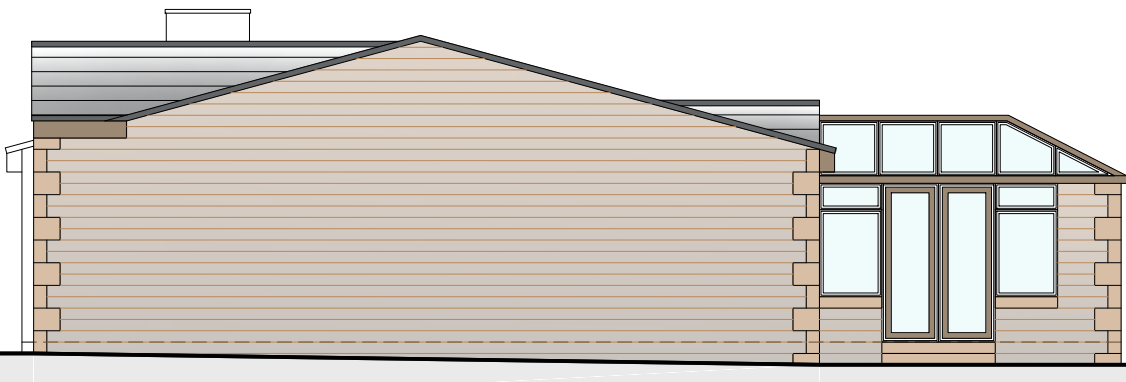


EAST ELEVATION
1:100

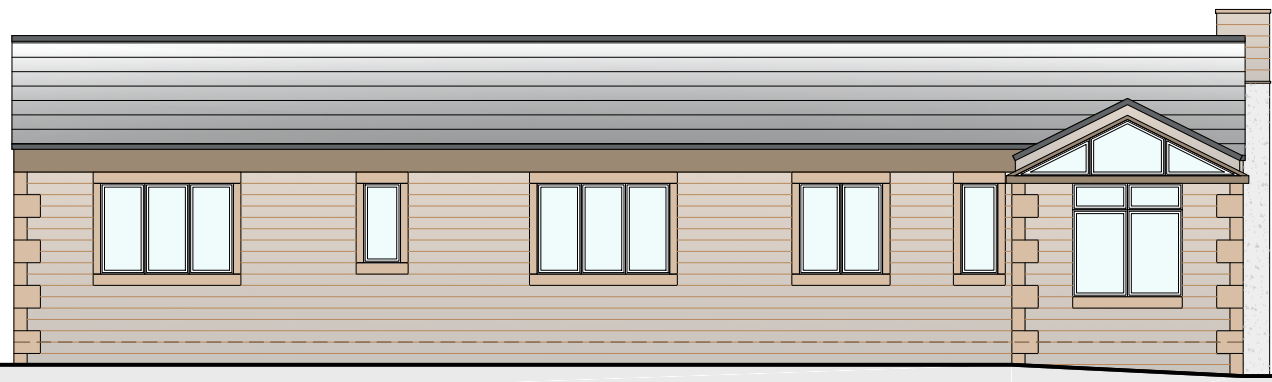


NORTH ELEVATION
1:100

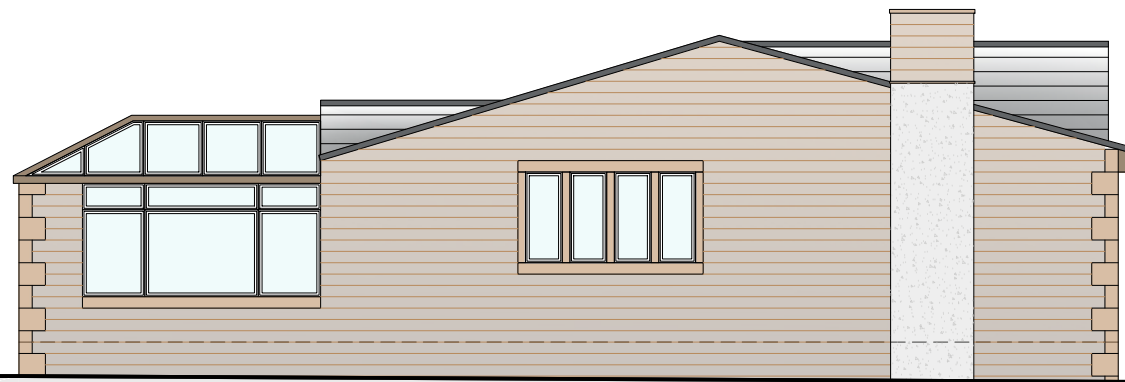

WEST ELEVATION
1:100

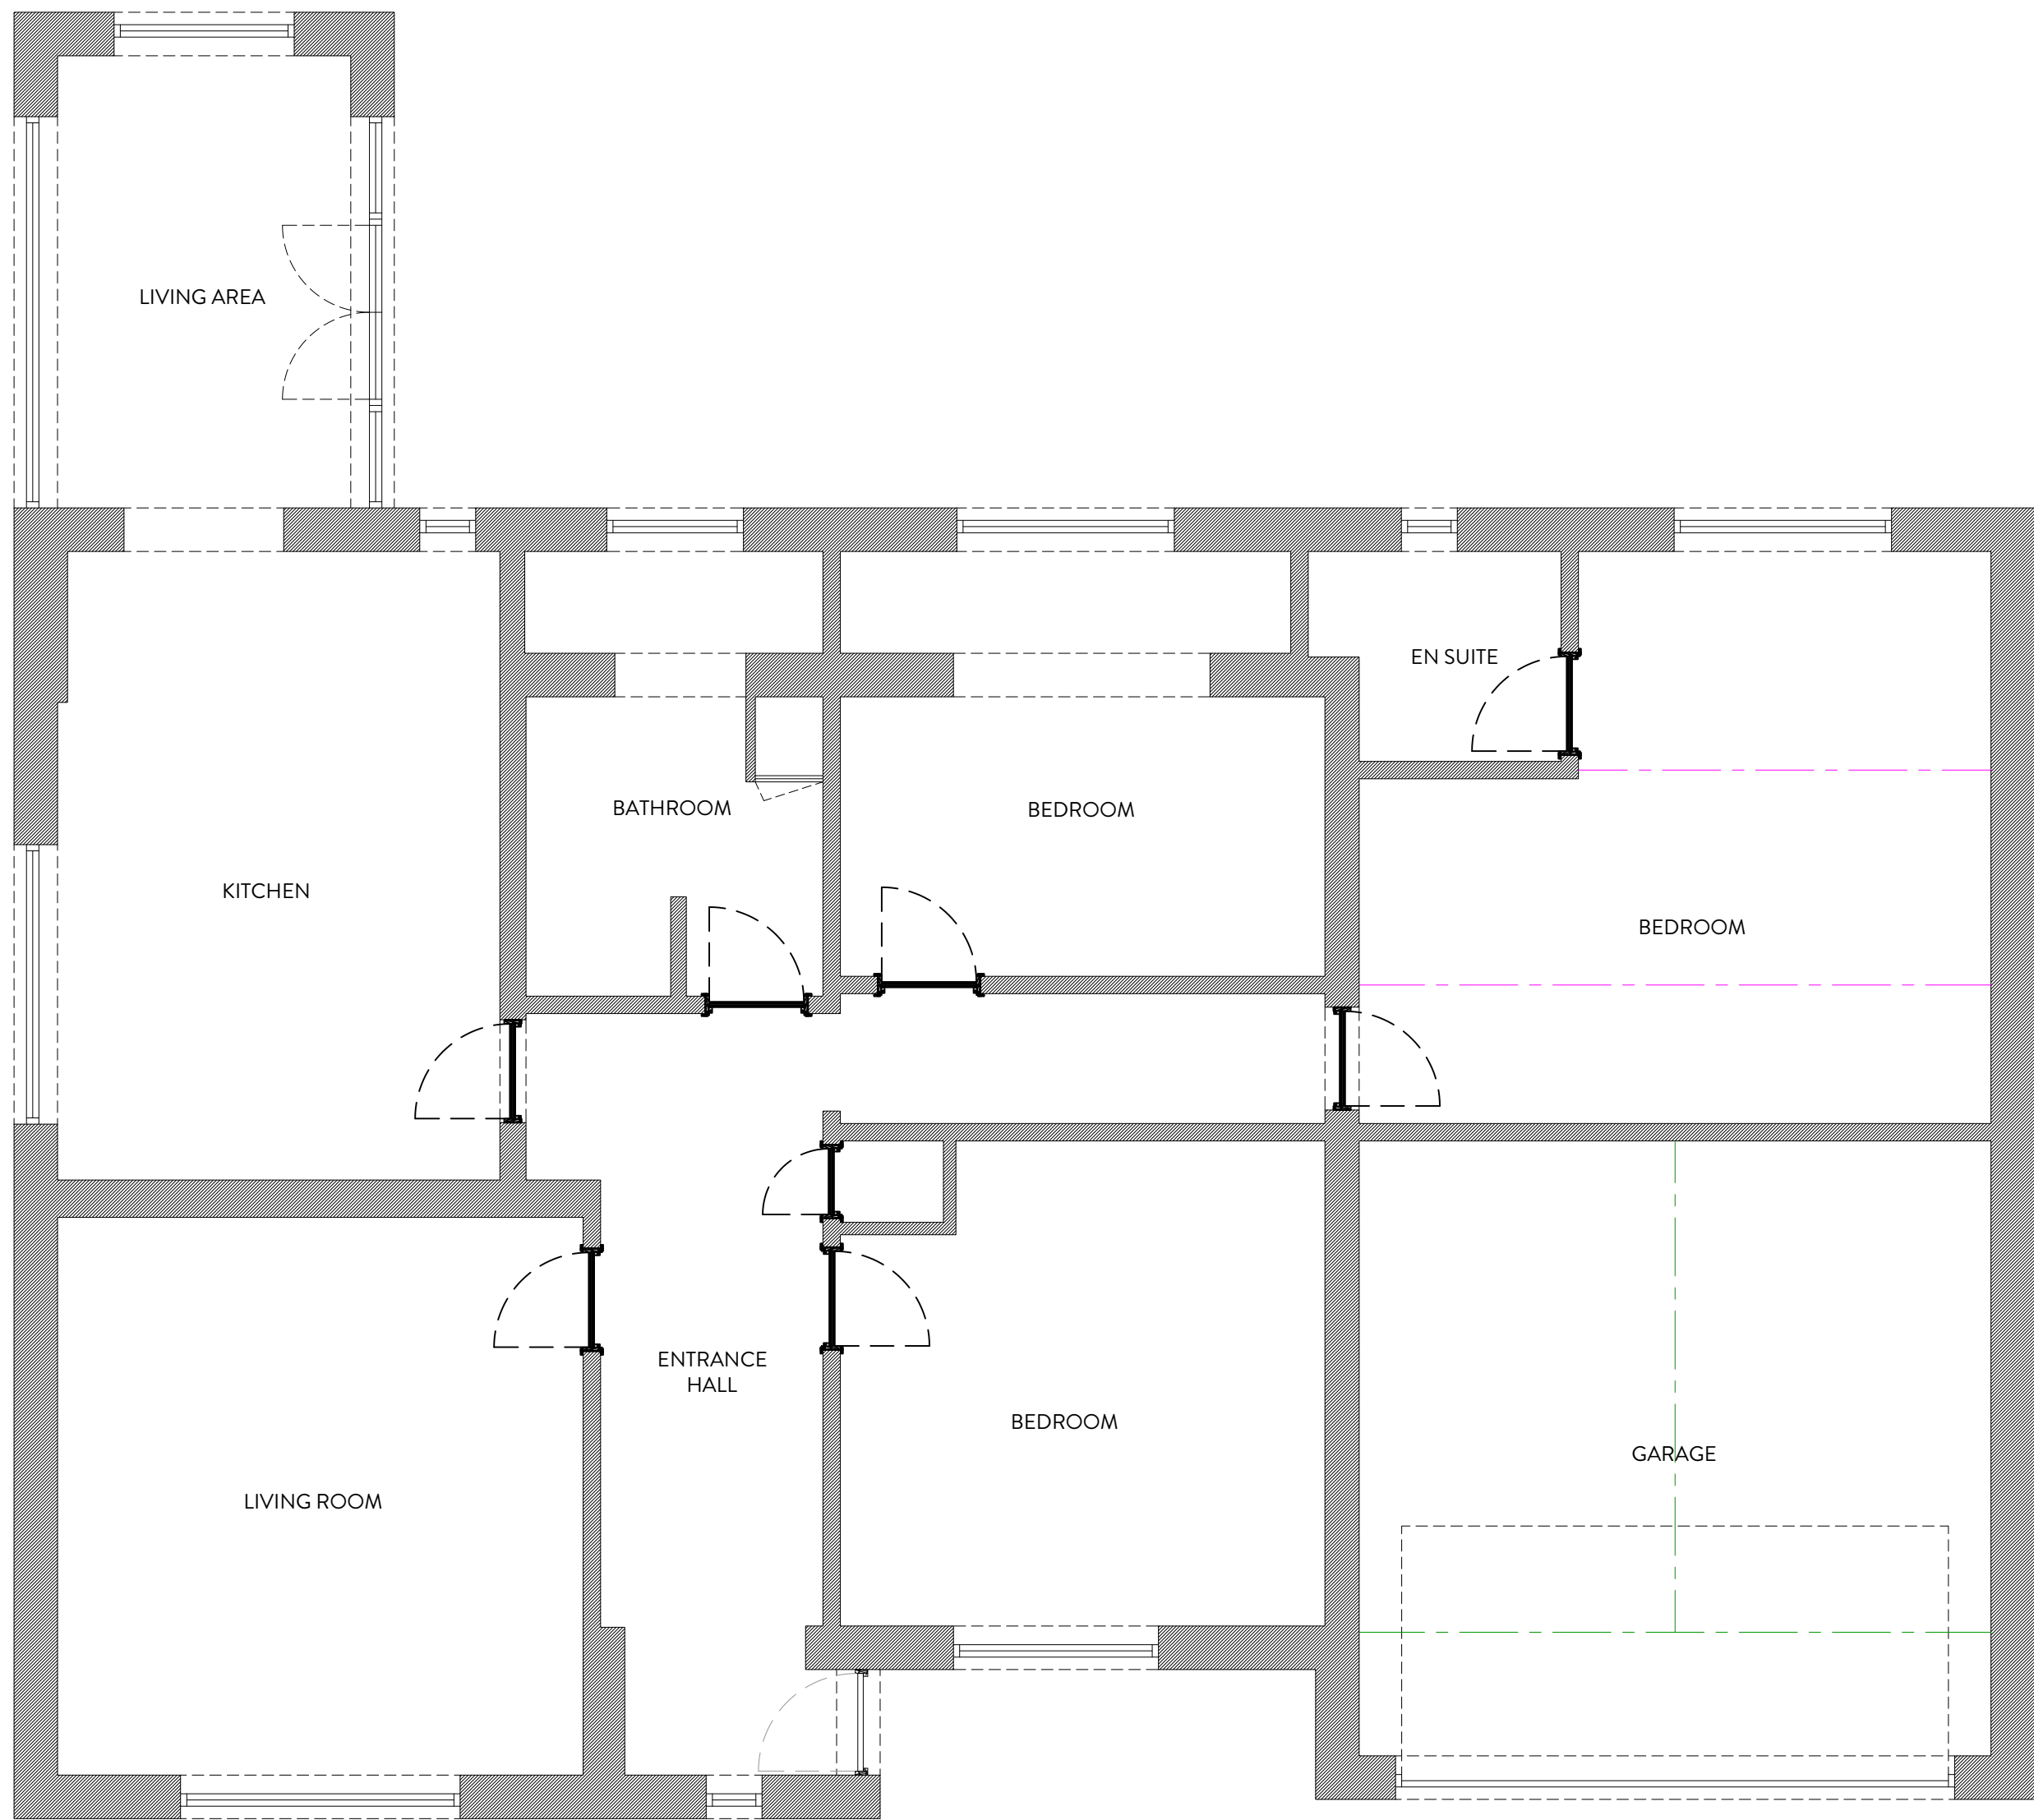

GROUND FLOOR PLAN
1:50

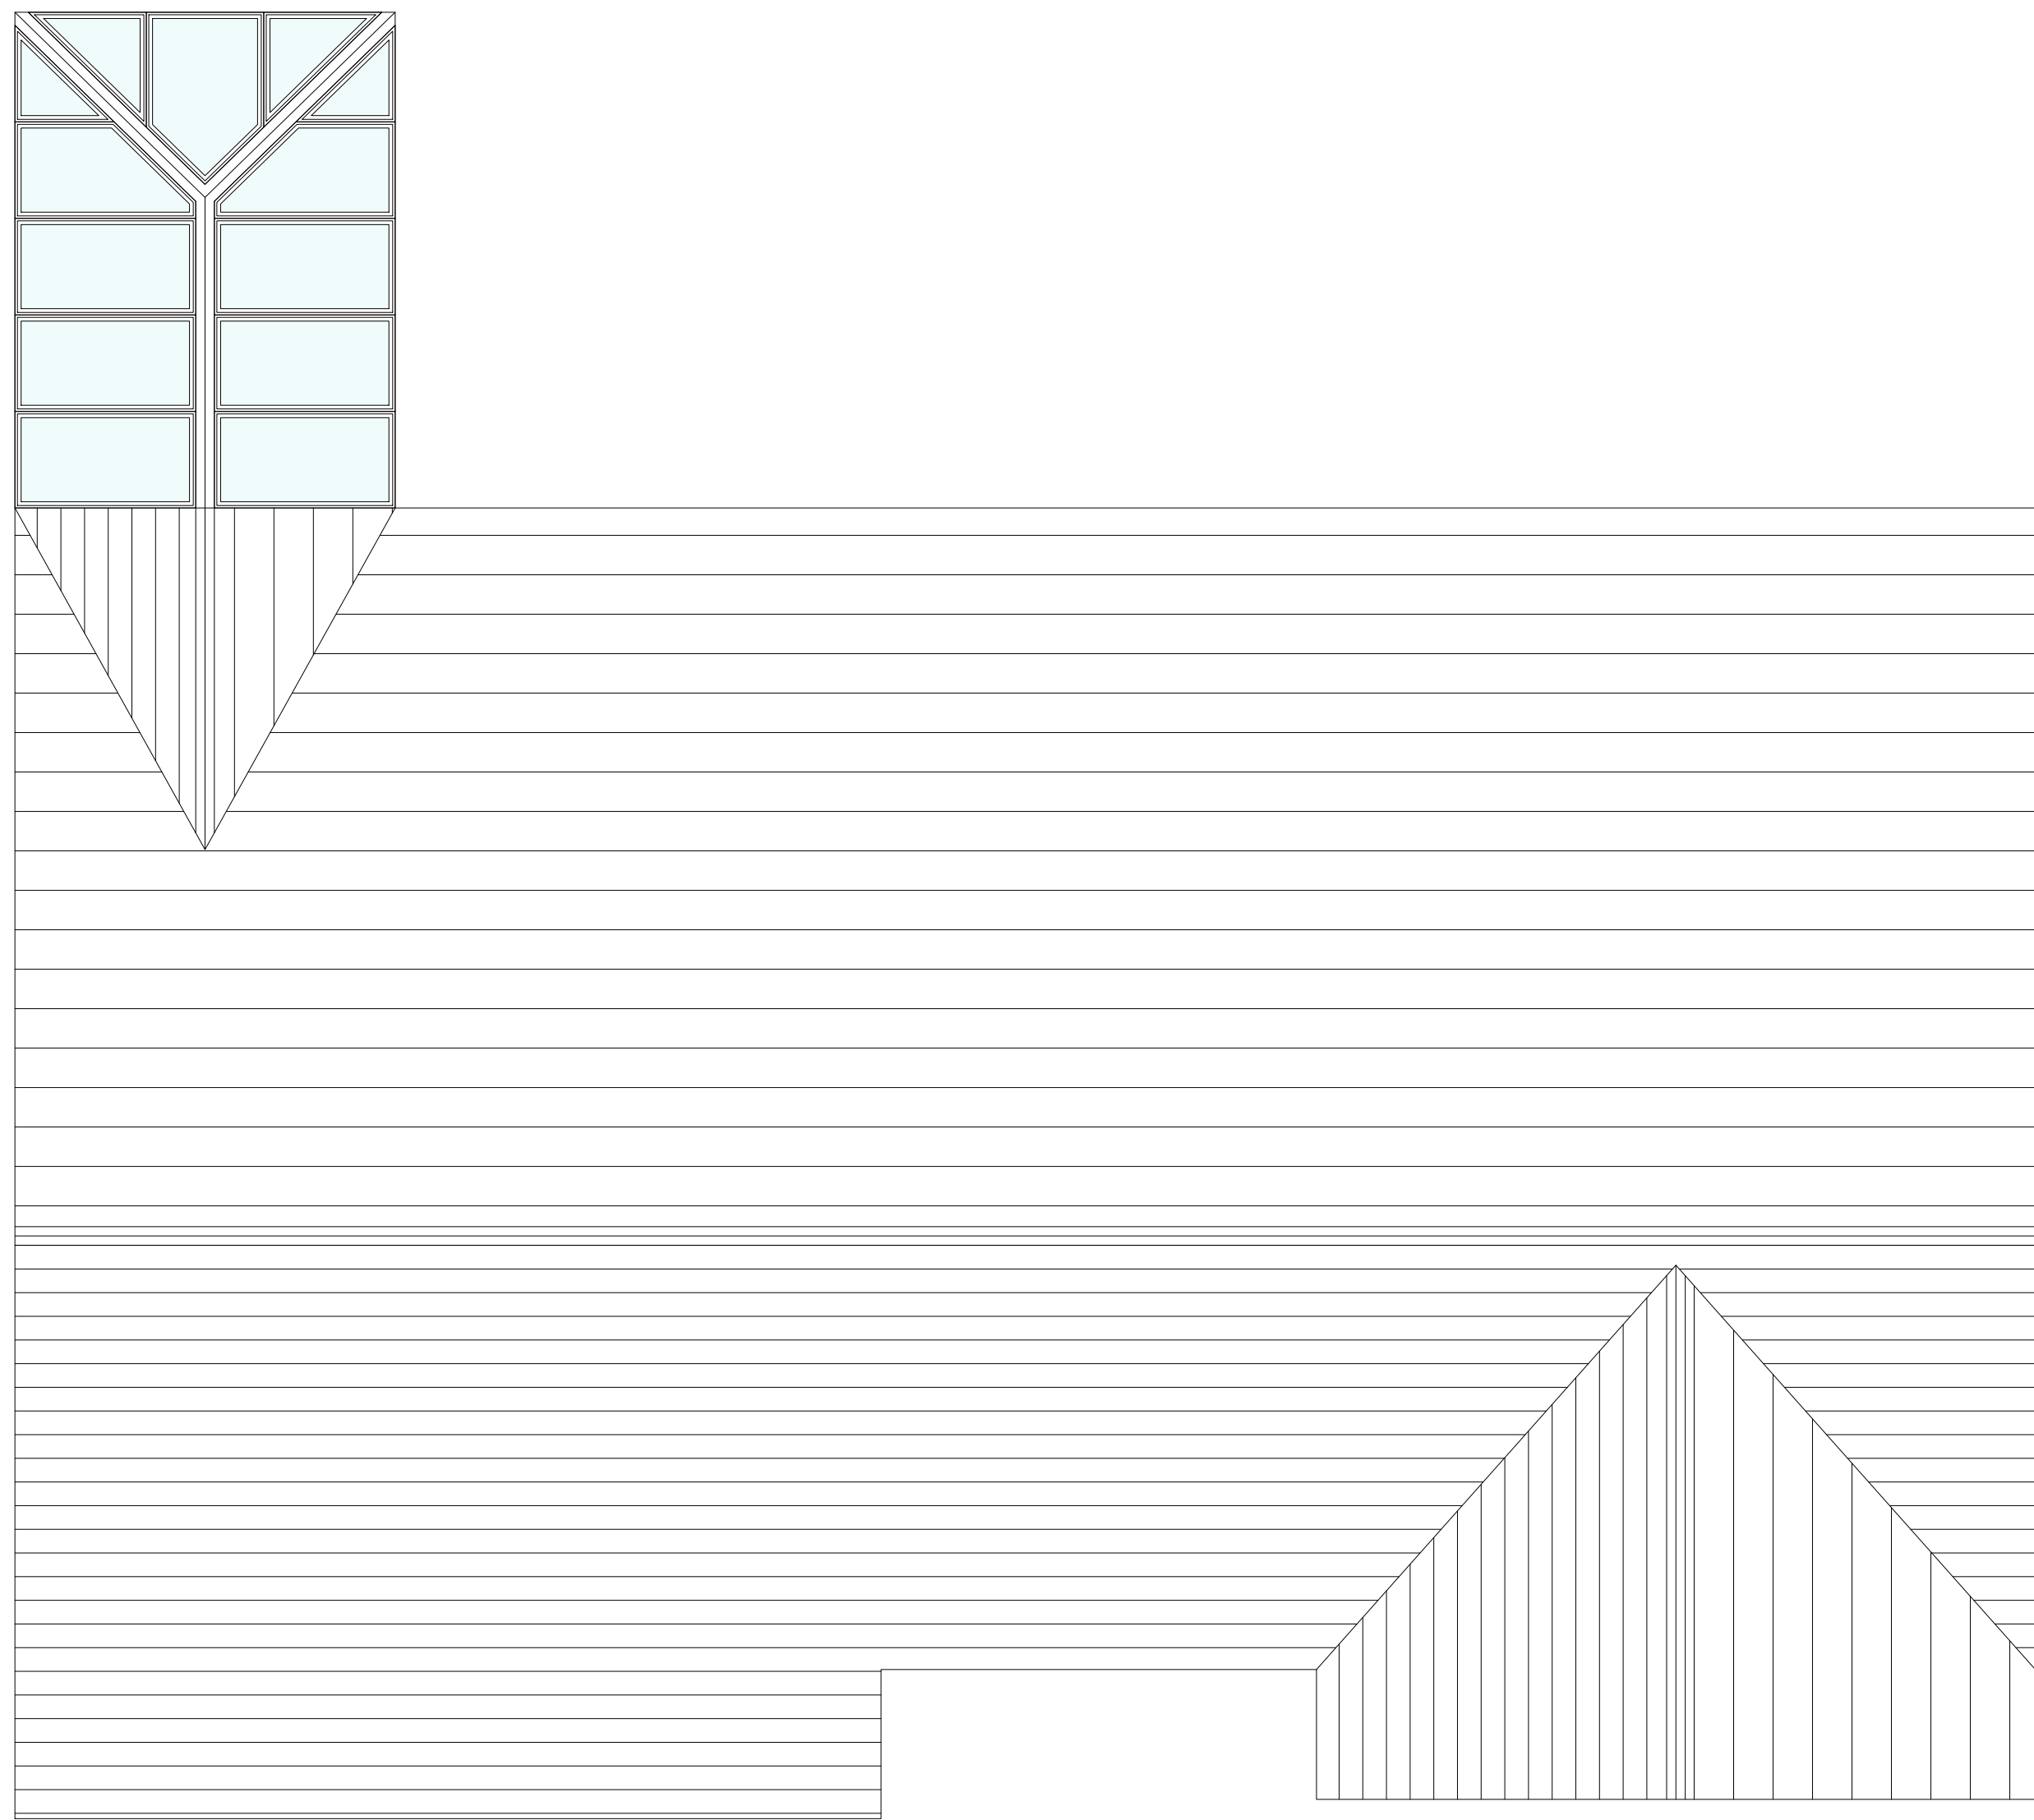

FIRST FLOOR PLAN
1:50



REVISION	DESCRIPTION	DATE	NOTES
1			
2			
3			
4			
5			
6			
7			
8			
9			
10			

STATUS		PROJECT TITLE			
PLANNING DRAWING		DRUB LANE			
ORANGE DESIGN STUDIO. ARCHITECTURAL PRACTICE		DRAWING TITLE			
		EXISTING GA			
		SCALE	DRAWN	CHECKED	PROJECT REFERENCE
		1:100	EG	JH	ODS 23/779
hello@orangedesignstudio.co.uk 59A, Huddersfield Road, Mirfield, WF14 8AA orangedesignstudio.co.uk 01924 650930		PAPER SIZE	DWG NUMBER	DATE	REVISION
		A1	(EX)001	28/09/23	/
		CLIENT		MR C HALLOWAY	
COPYRIGHT © ORANGE DESIGN STUDIO LIMITED					