


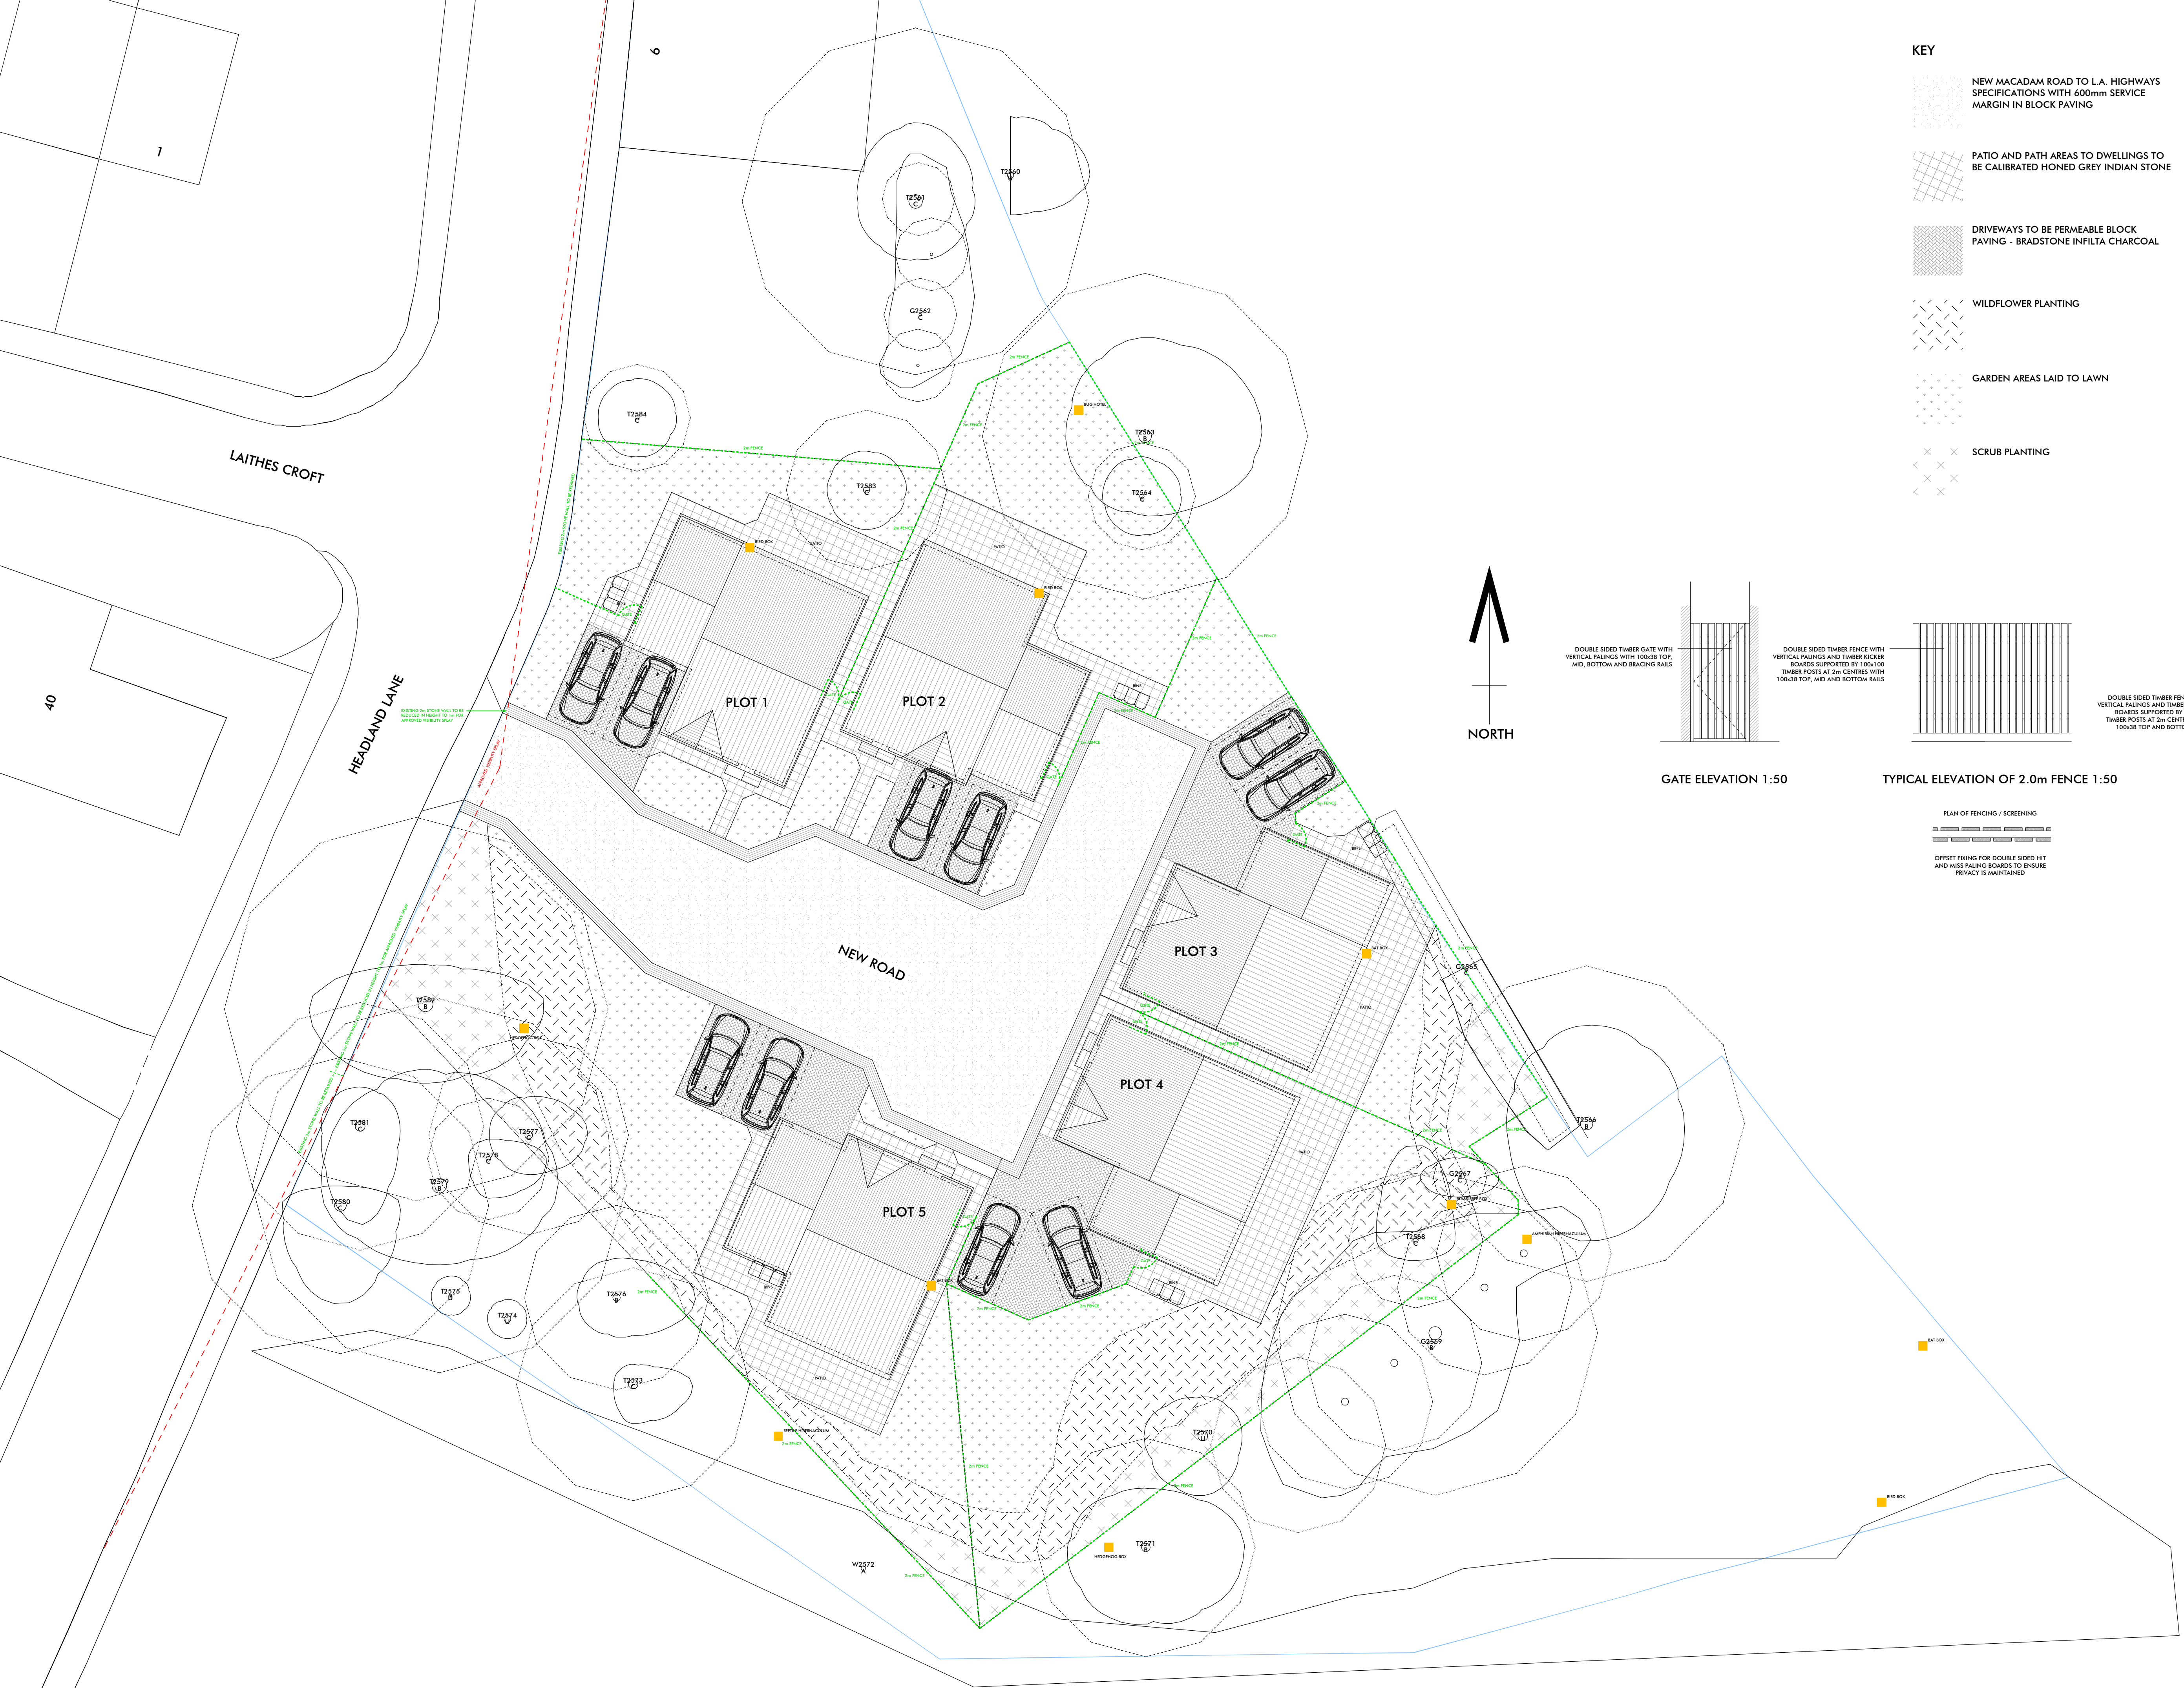

A	MAY'24	PLOT 5 FENCING UPDATED, FRONT BOUNDARY WALL NOTE ADDED
REV:	DATE:	DESC:
SK DESIGN The Nook Lingwell Gate Lane Loffhouse Wakefield WF3 3JU T: 01924 835600 M: 07767 774257 W: www.sk-design.co.uk E: info@sk-design.co.uk		
CLIENT:	MR S HOSTY	
PROJECT:	DEVELOPMENT ADJ. 44 HEADLAND LANE, EARLSHEATON, DEWSBURY WF12 8JU	
DRAWING TITLE:	PROPOSED SITE PLAN	
PROJECT REF:	2022-074	
DRAWING NO:	300	REVISION: A
SCALE:	1:150 @ A1	DATE: JUL 2022