




NORTH ELEVATION
1:100




WEST ELEVATION
1:100




SOUTH ELEVATION
1:100

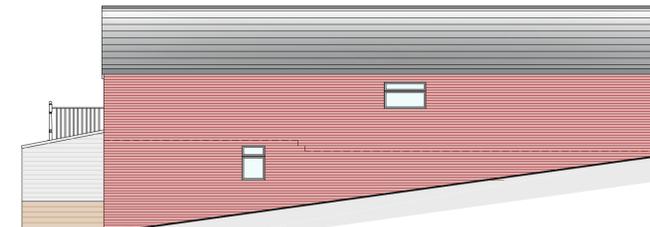

EAST ELEVATION
1:100

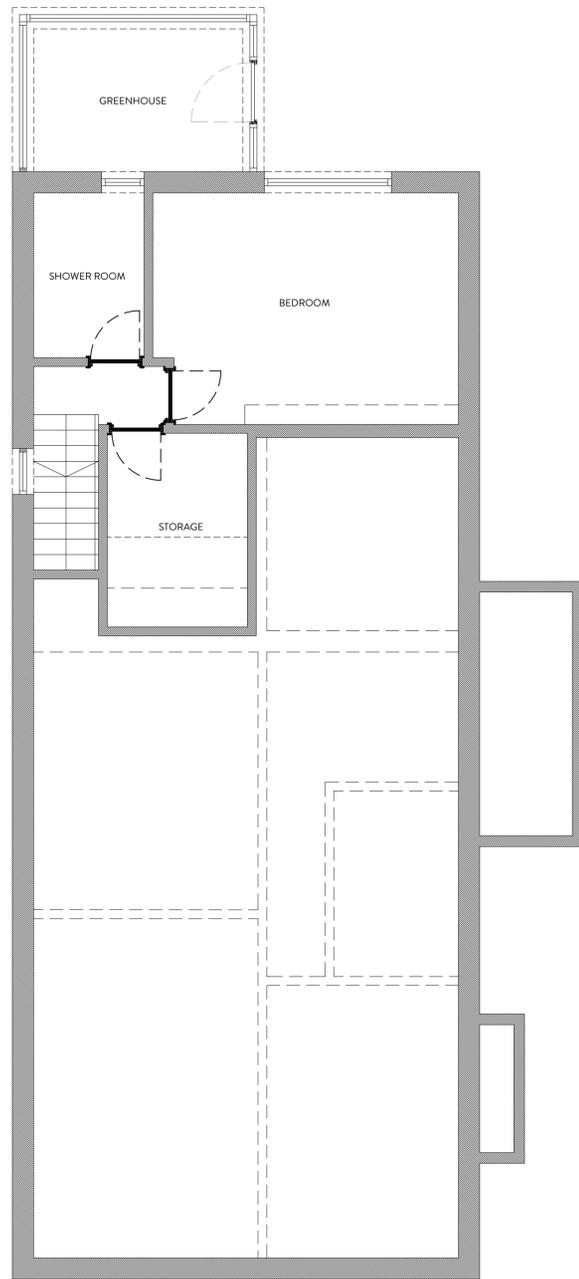

LOWER GROUND FLOOR PLAN
1:50

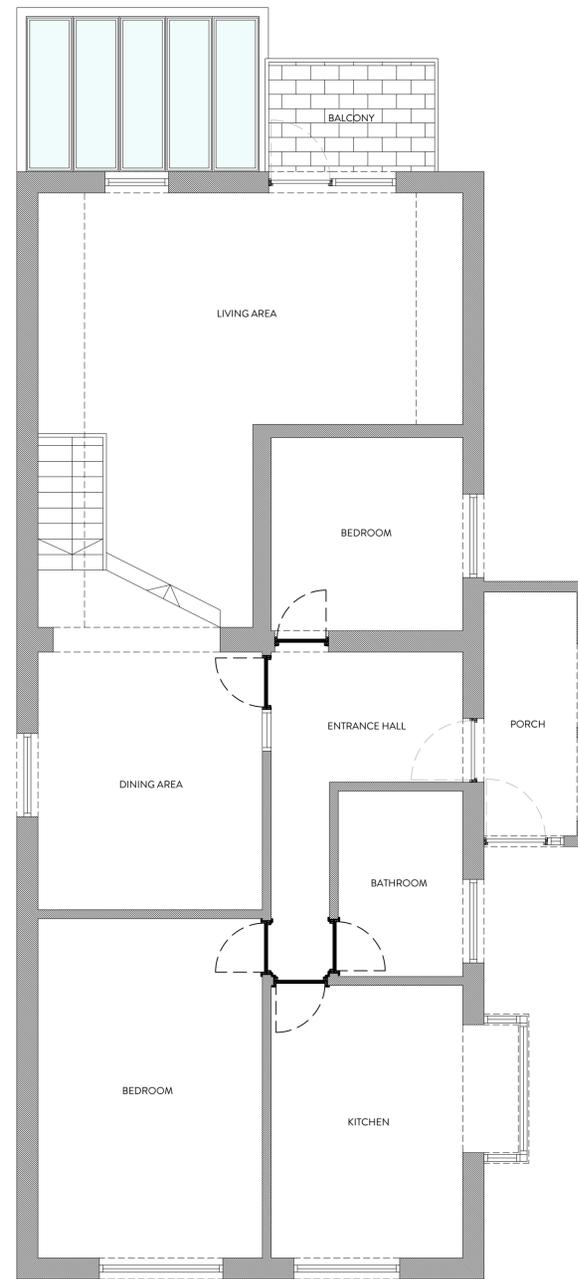

GROUND FLOOR PLAN
1:50



REVISION	DESCRIPTION	DATE	NOTES

STATUS PLANNING DRAWING		PROJECT TITLE CRAVEN LANE	
DRAWING TITLE EXISTING GA		DRAWING NUMBER EG	
SCALE 1:50	CHECKED JH	PROJECT REFERENCE ODS 23/736	DATE 07/08/23
PAPER SIZE A1	DWG NUMBER (EX)001	CLIENT MR & MRS DIXON	REVISION 1
hello@orangedesignstudio.co.uk 59A, Huddersfield Road, Mirfield, WF14 8AA orangedesignstudio.co.uk 01924 650930 <small>COPYRIGHT © ORANGE DESIGN STUDIO LIMITED</small>			