






Rear Elevation N  
1:100

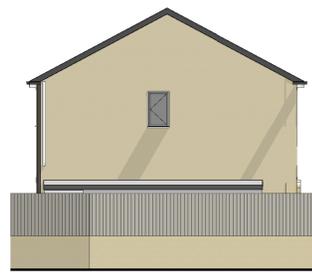


Side Elevation W  
1:100

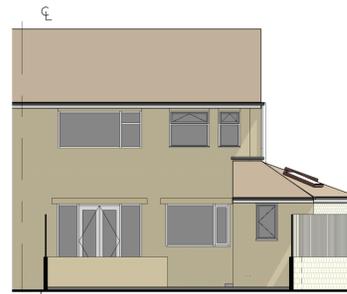

Rear Elevation N  
1:100

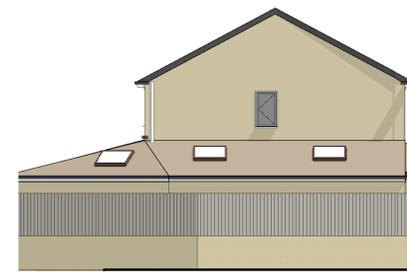


Side Elevation W  
1:100

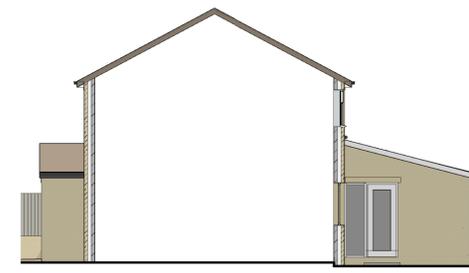



Sectional Elevation E  
1:100




Front Elevation S  
1:100

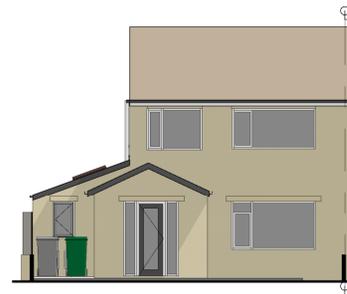


Front Elevation S  
1:100

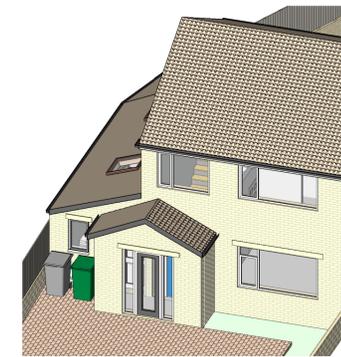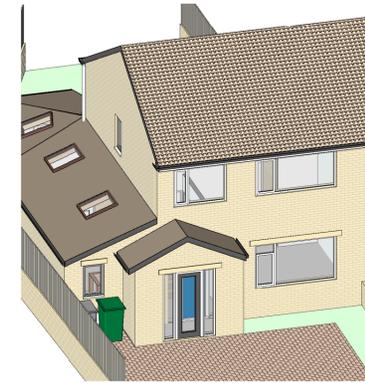


Proposed  
Existing

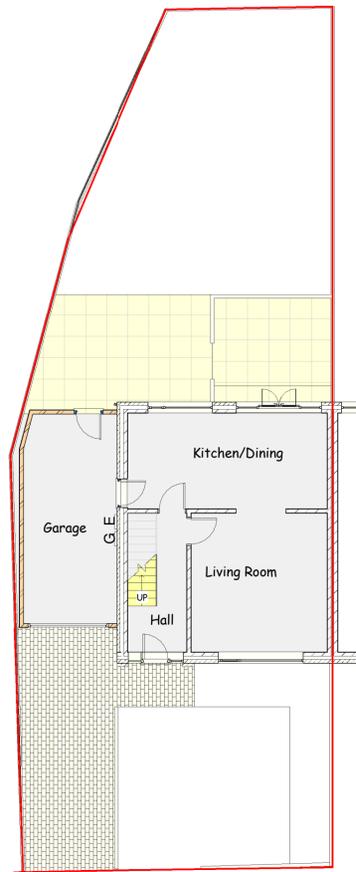


Ground Floor Plan Existing  
1:100

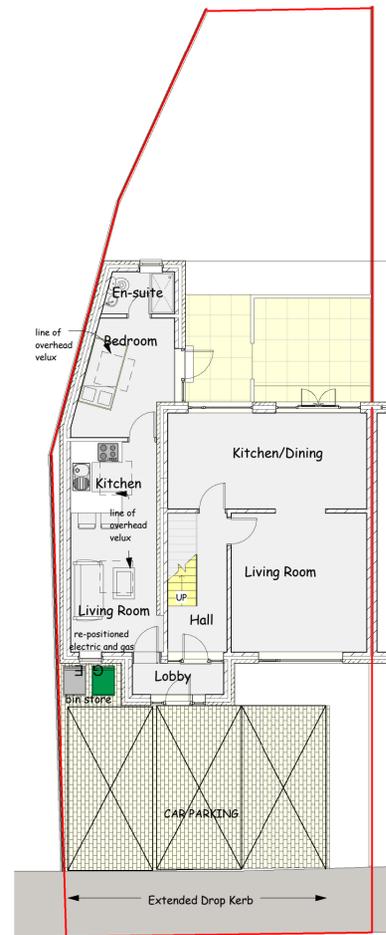

Ground Floor Plan Proposed  
1:100

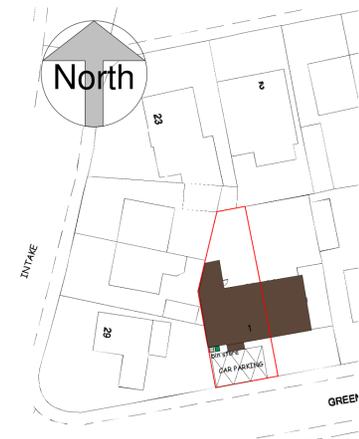

Block Plan  
1:500

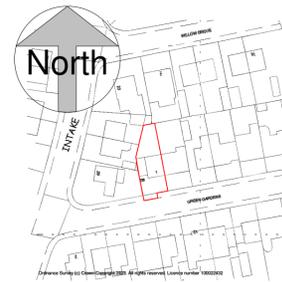

A4 Location Plan  
1:1250



PROJECT Proposed Granny Flat Extension at 1 Green Gardens, Golcar, Huddersfield. HD7 4DG

CLIENT Mrs J Lucks

DWG TITLE Plans, Elevations and Views as Existing and Proposed

DWG NO. 2310 - 01  
Rev B

SCALE 1:100  
1:500  
1:1250

DATE 8/11/2023

DB ARCHITECTS

31 Moor View, Meltham, Holmfirth, HD9 5RT

t:01484 850579 e:david.dbarchitects@virginmedia.com

