




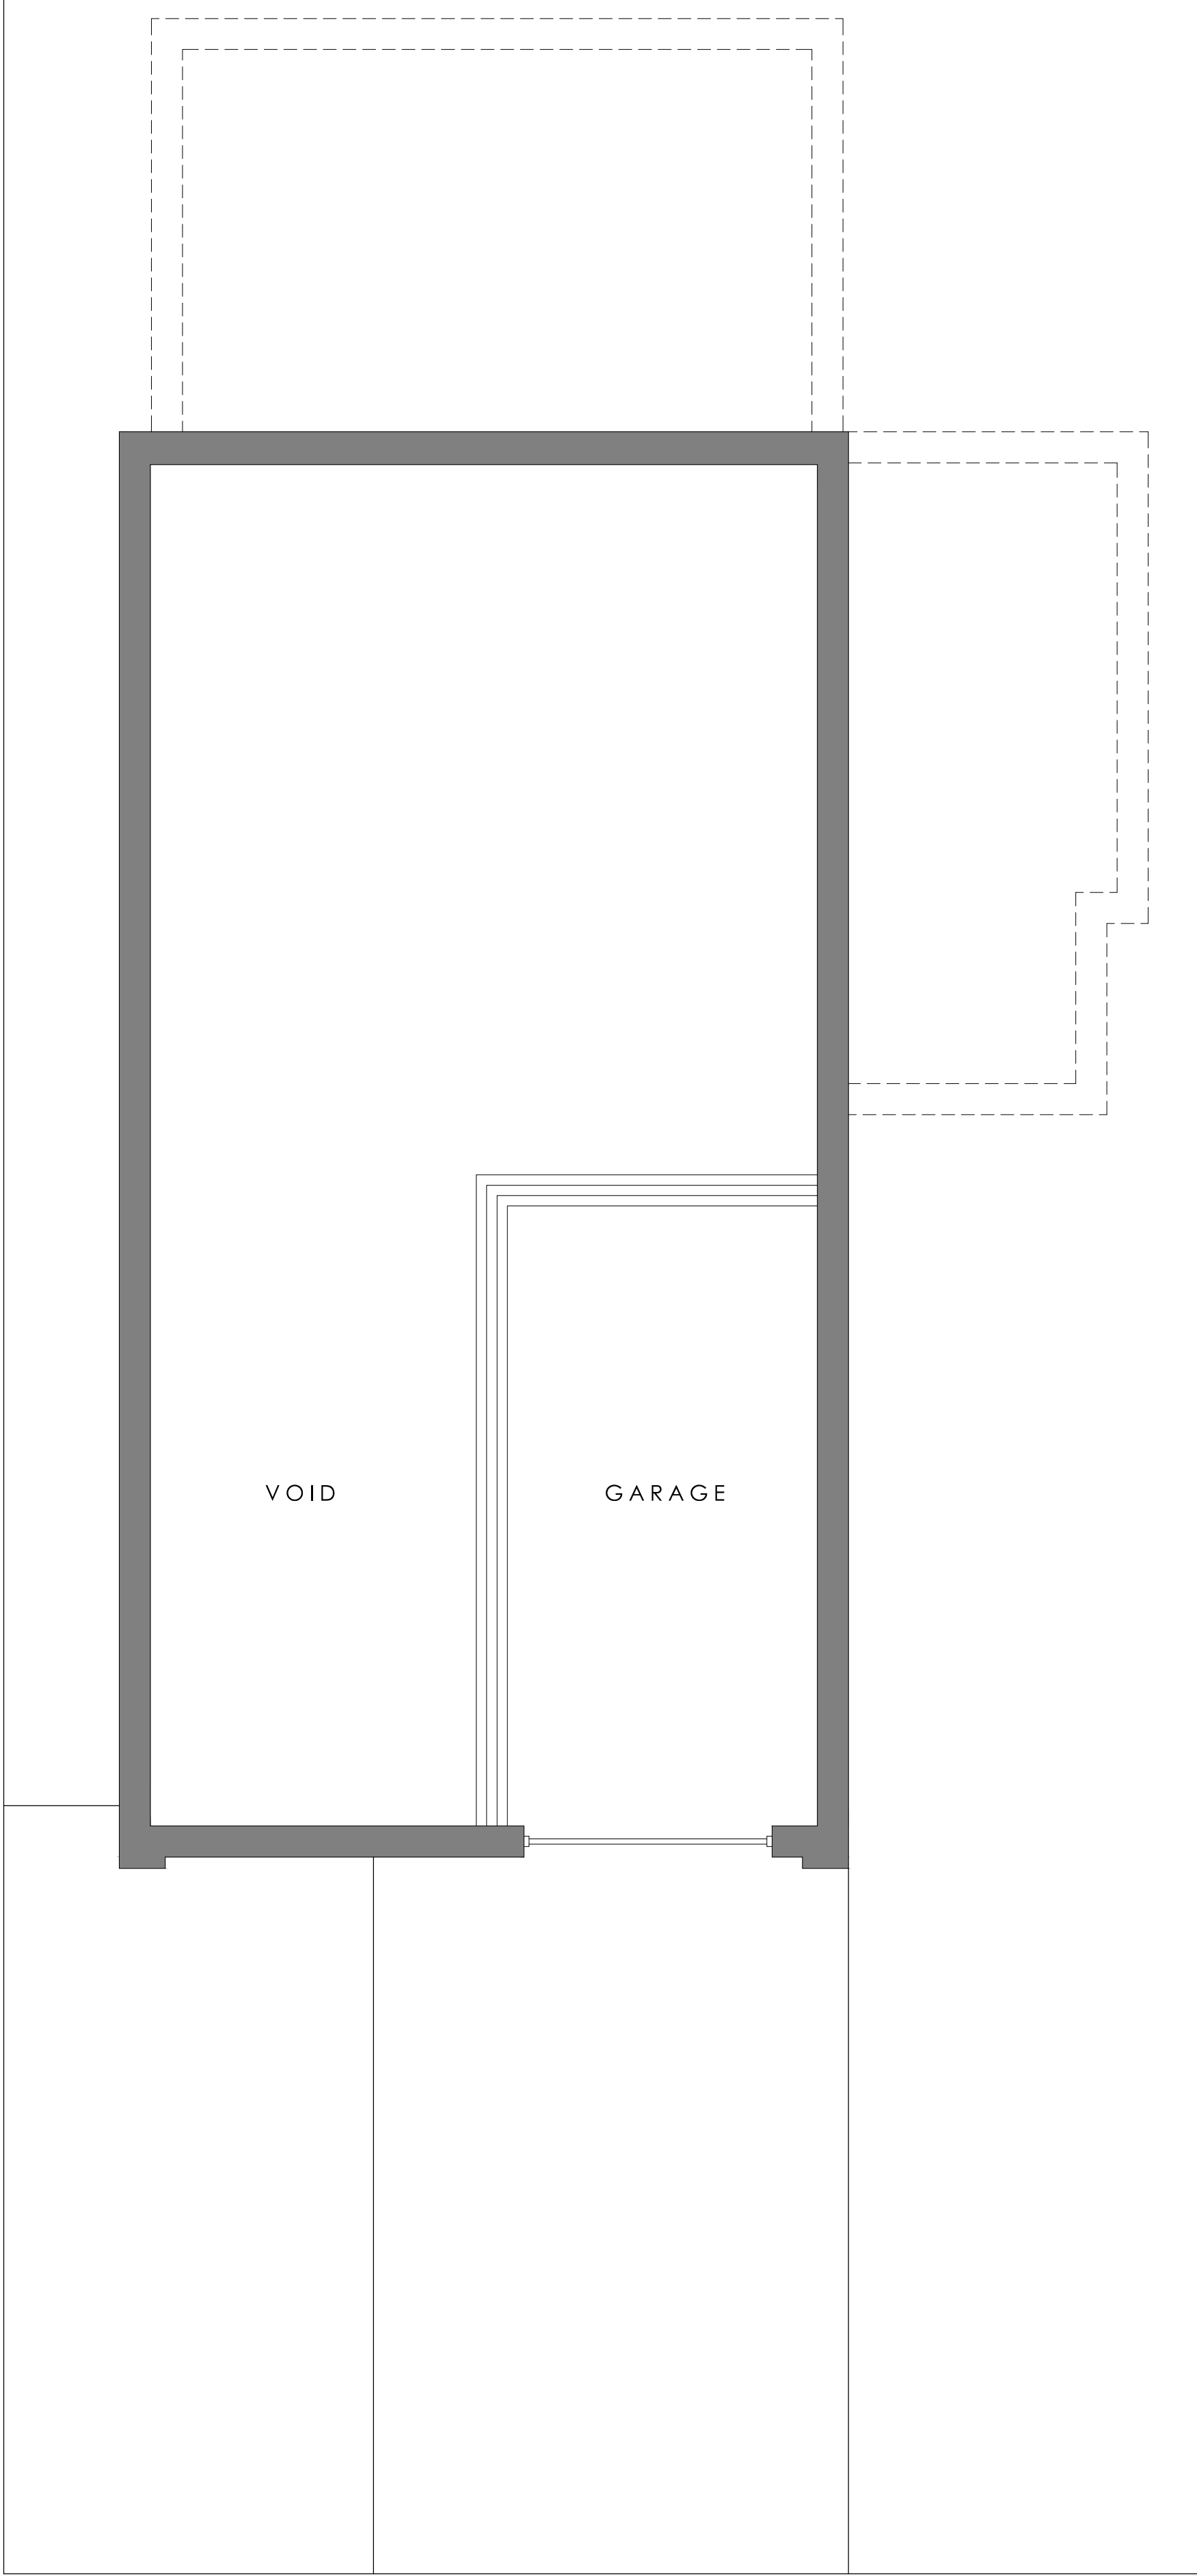

LOWER GROUND FLOOR PLAN_
AS PROPOSED
Scale 1.50

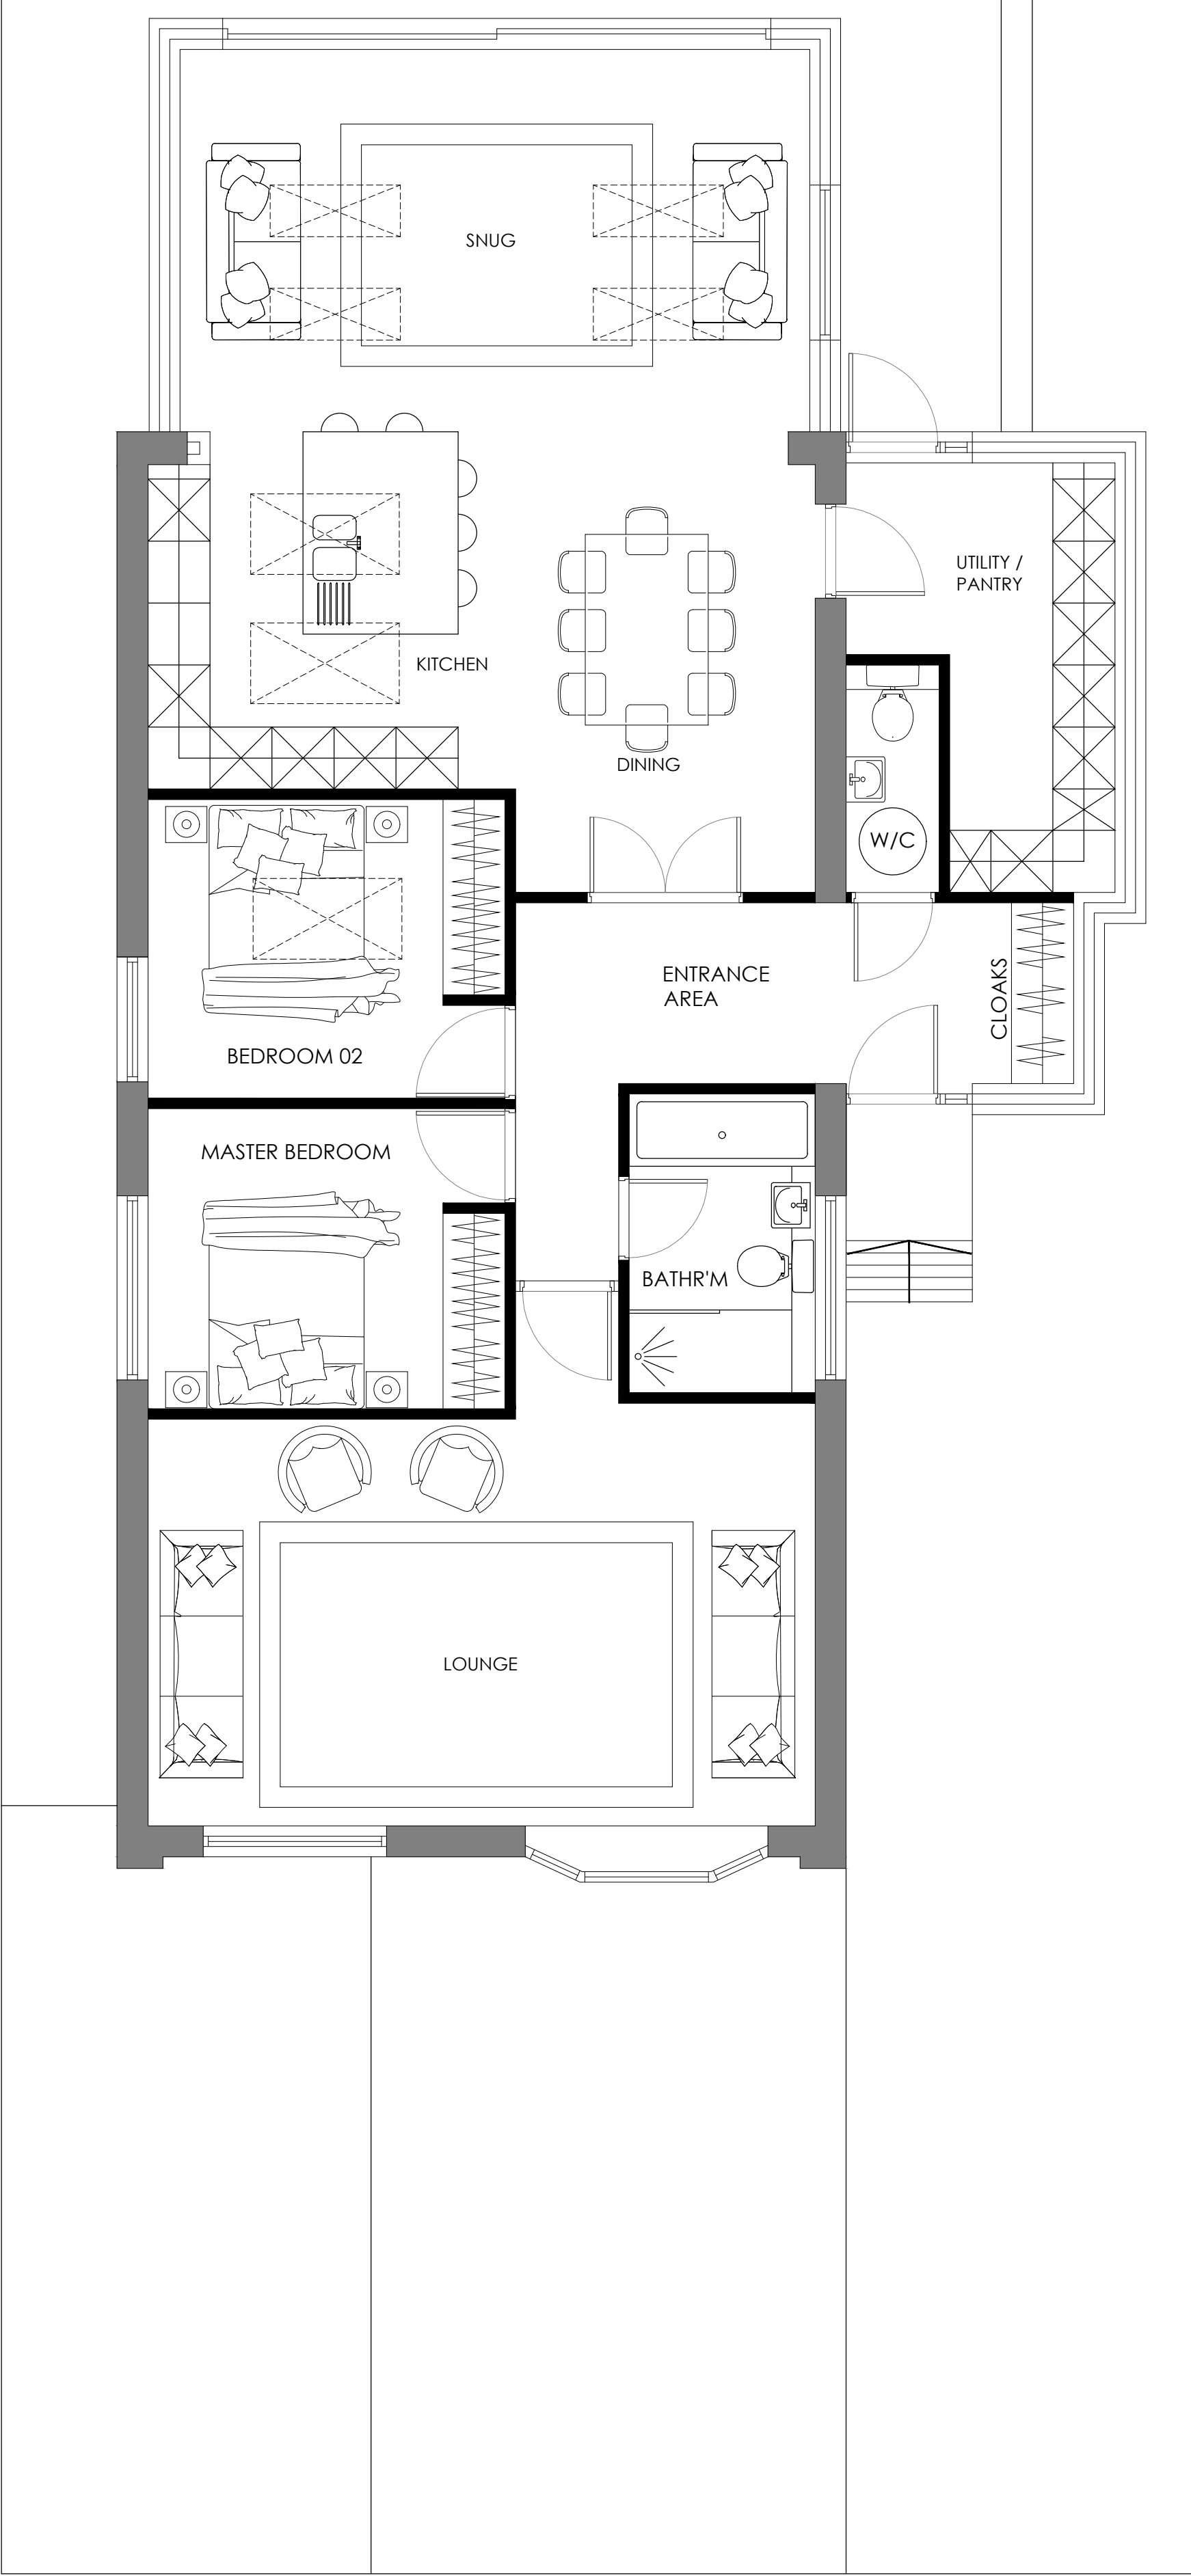


GROUND FLOOR PLAN_
AS PROPOSED
Scale 1.50

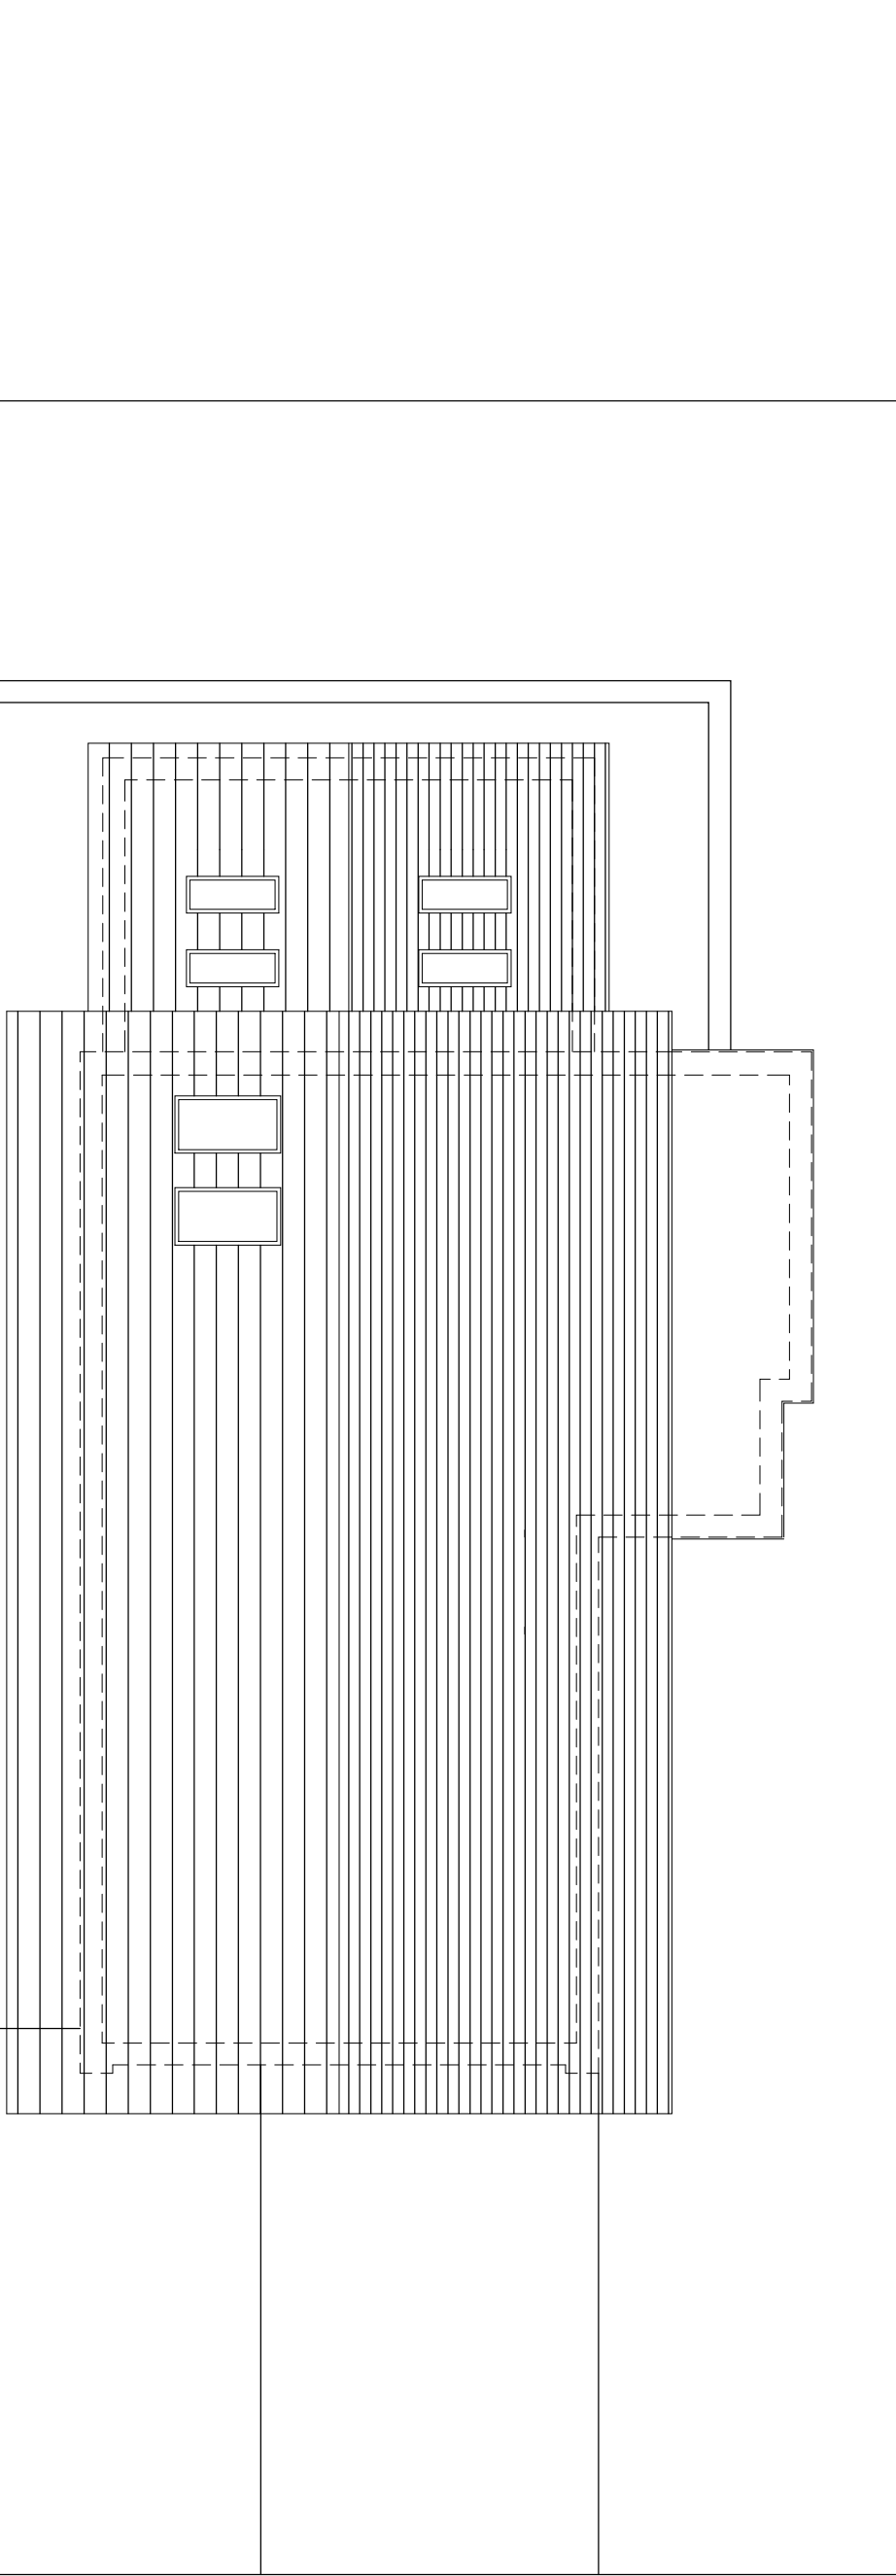


ROOF PLAN_
AS PROPOSED
Scale 1.100

The drawing is copyright © Eight One Two Architects Ltd. If in doubt... ASK.
Drawing measurements shall not be obtained from scaling from the drawing. All dimensions are to be site verified prior to construction. Any discrepancies are to be reported to Eight One Two Architects Ltd immediately. This drawing is to be read in conjunction with all associated drawings and specifications including all relevant sub-consultants information.

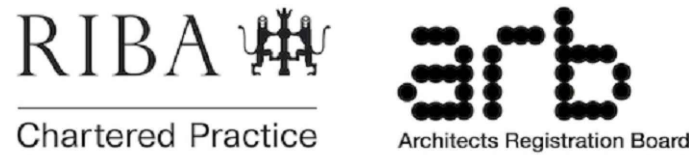

Notes_

PLANNING

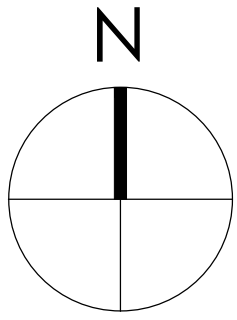

0 500 1000 1500 2000 2500mm
SCALE 1:50

0 1000 2000 3000 4000 5000mm
SCALE 1:100

Note:
Surrounding contextual buildings and information are based on received ordinance survey drawings and are shown for illustrative purposes only. assumed site boundary is subject to confirmation to legal confirmation

Note:
Information is based on OS map and received information and is subject to full topographical survey. Assumed site boundary and site constraints subject to legal confirmation. All legal easements and extent of existing underground services locations are subject to confirmation.

Rev_ Date_ Amendments_ Sv_ Apr'd_

Eight_ OneTwo Architects

Tel_ +44 [0]7761 570735
Email_ mail@eightonetwo.co.uk
www.eightonetwo.co.uk
Studio A5_Brooke's Mill_Armitage Bridge_Huddersfield_HD4 7NR

Drawing Status_
PLANNING

Client_
MR + MRS MARTIN

Project_
08 COCKLEY MEADOWS_ KIRKHEATON_ HUDDERSFIELD

Drawing Title_
AS PROPOSED_ FLOOR PLANS

Drawing Scale_ 1:50 Drawn By_ SD Checked By_ JdL

Paper Size_ A1 Drawn Date_ OCTOBER 2023 Checked Date_ NOVEMBER 2023

Drawing Number_
23_821 102