


The drawing is copyright © Eight One Two Architects Ltd. If in doubt... ASK.
Drawing measurements shall not be obtained from scaling from the drawing. All dimensions are to be site verified prior to construction. Any discrepancies are to be reported to Eight One Two Architects Ltd immediately. This drawing is to be read in conjunction with all associated drawings and specifications including all relevant sub-consultants information.

Notes_

PLANNING

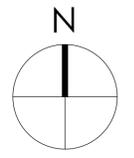

0 500 1000 1500 2000 2500mm
SCALE 1:50

0 1000 2000 3000 4000 5000mm
SCALE 1:100

Note:
Surrounding contextual buildings and information are based on received ordinance survey drawings and are shown for illustrative purposes only. assumed site boundary is subject to confirmation to legal confirmation

Note:
Information is based on OS map and received information and is subject to full topographical survey. Assumed site boundary and site constraints subject to legal confirmation. All Legal easements and extent of existing underground services locations are subject to confirmation.

Rev. Date. Amendment. By. App'd.

Eight OneTwo Architects

Tel. +44 (0)7761 570735
Email. mail@eightonetwo.co.uk
www.eightonetwo.co.uk
Studio A5, Brooke's Mill, Armitage Bridge, Huddersfield, HD4 7NR

Drawing Status_
PLANNING

Client_
MR + MRS MARTIN


Project_
08 COCKLEY MEADOWS, KIRKHEATON, HUDDERSFIELD

Drawing Title_
AS EXISTING, FLOOR PLANS


Drawing Scale_ 1:50 Drawn By_ SD Checked By_ Jct

Paper Size_ A1 Drawn Date_ OCTOBER 2023 Checked Date_ NOVEMBER 2023

Drawing Number_
23_821 100

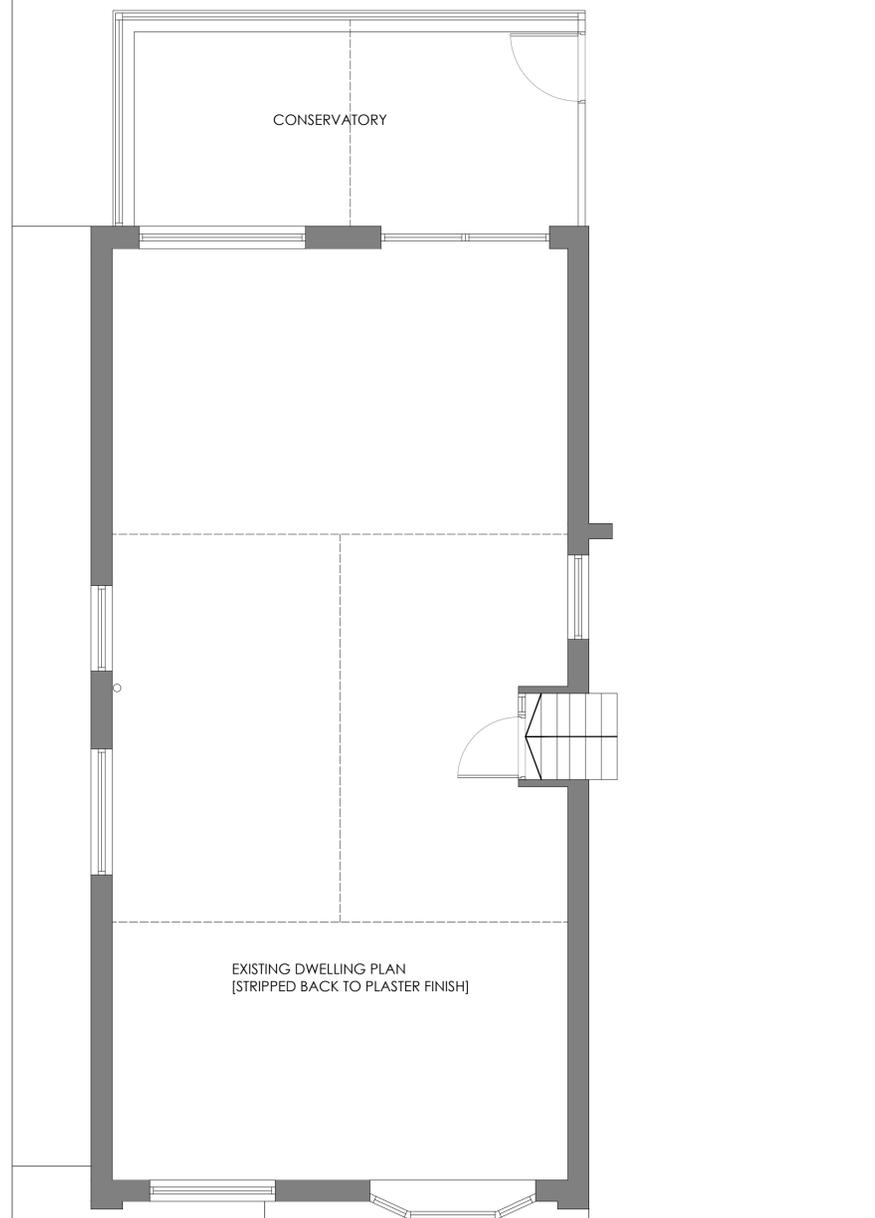

GROUND FLOOR PLAN_
AS EXISTING
Scale 1:50

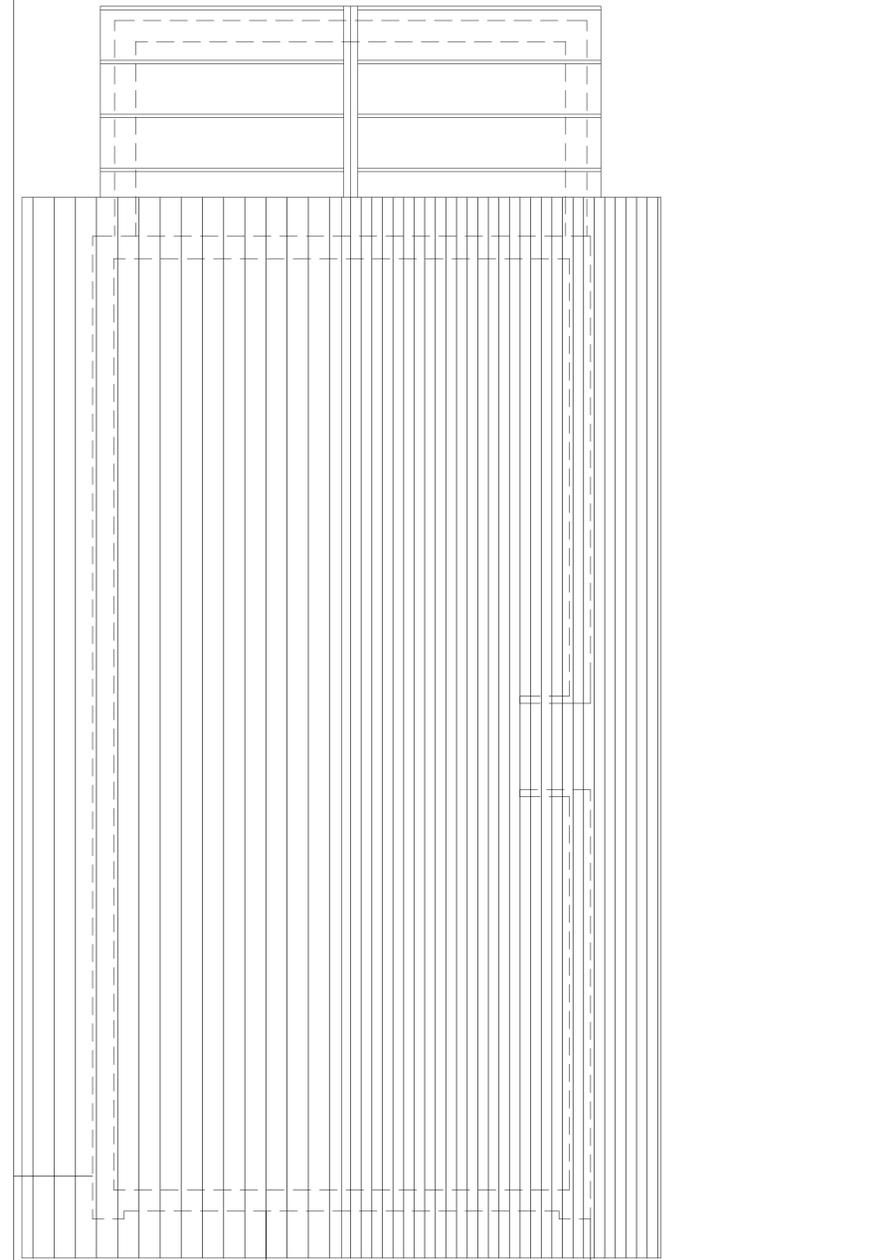

ROOF PLAN_
AS EXISTING
Scale 1:50