


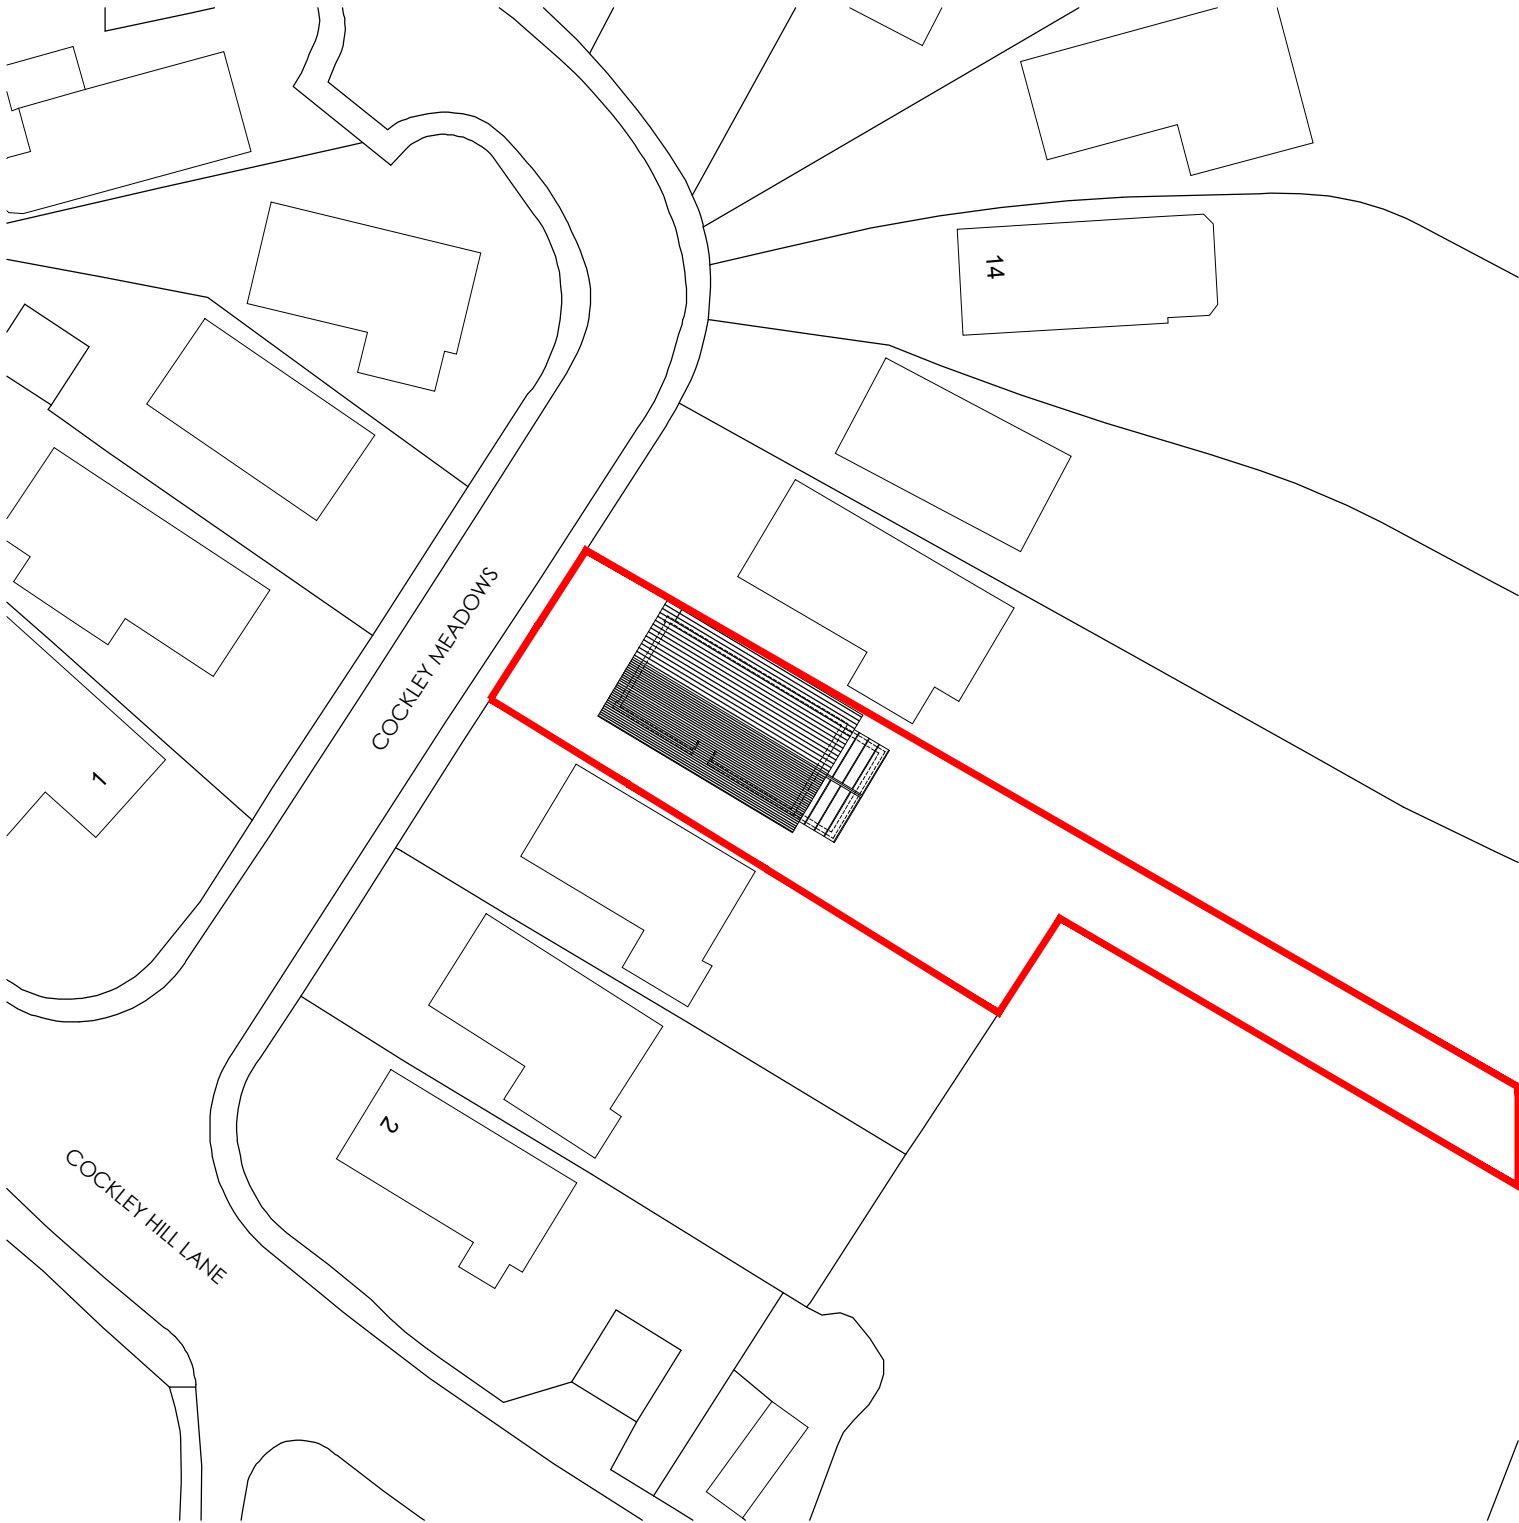


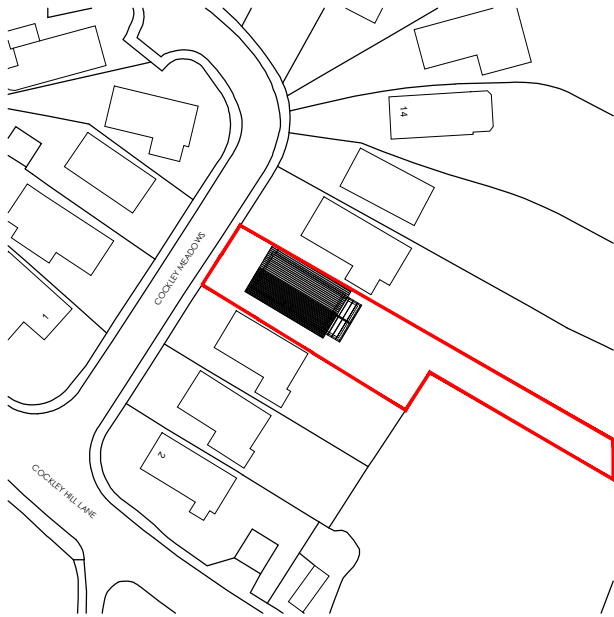

SITE PLAN_ AS EXISTING

 

LOCATION PLAN_ AS EXISTING

 


Note:
Surrounding contextual buildings and information are based on received ordinance survey drawings and are shown for illustrative purposes only. assumed site boundary is subject to legal confirmation

Note:
Information is based on OS map and received information and is subject to full topographical survey.
Assumed site boundary and site constraints subject to legal confirmation.
All Legal easements and extent of existing underground services locations are subject to confirmation.

Notes_

PLANNING

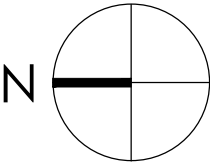

Rev_ Date_ Amendments_ By_ Apr'd_

Eight_ OneTwo

Architects

Tel_ +44 [0]7761 570735
Email_ mail@eightonetwo.co.uk
www.eightonetwo.co.uk
Studio A5_Brooke's Mill_Armitage Bridge_Huddersfield_HD4 7NR

Drawing Status_
PLANNING

Client_
MR + MRS MARTIN

Project_
08 COCKLEY MEADOWS, KIRKHEATON

Drawing Title_
AS EXISTING_ SITE + LOCATION PLAN

Drawing Scale_	Drawn By_	Checked By_
1:500 1:1250	SLD	JaL

Paper Size_	Drawn Date_	Checked Date_
A3	21.09.2023	21.09.2023

Drawing Number_
23_821 104