




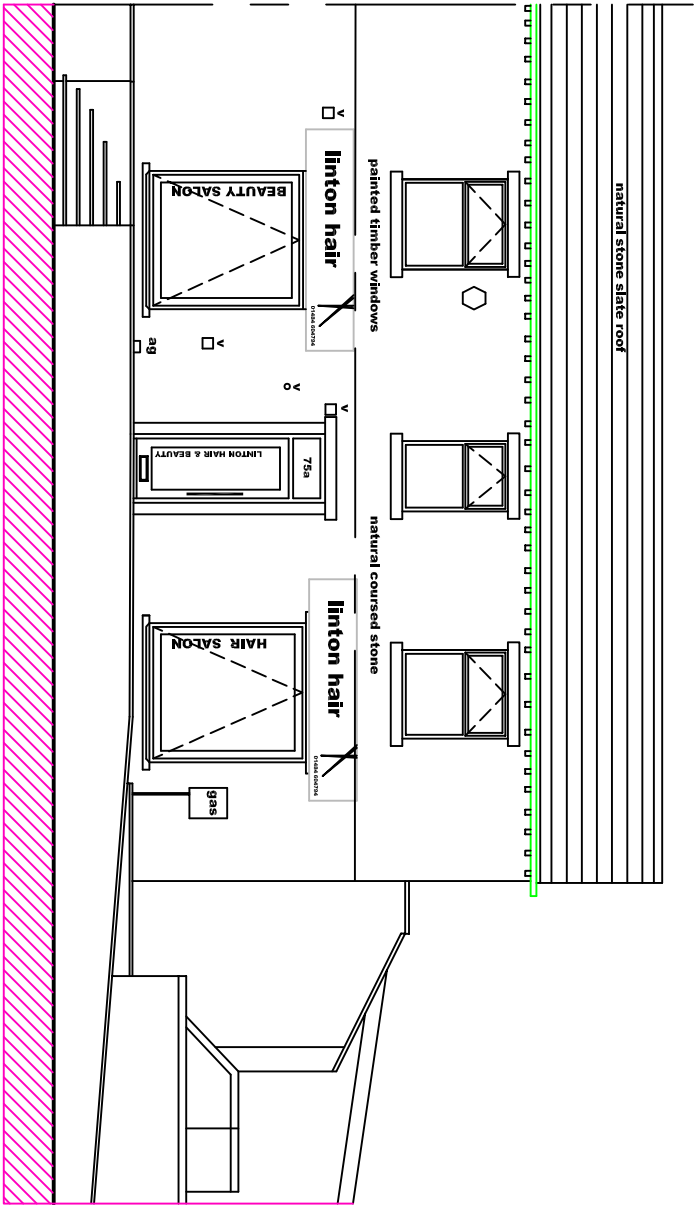

FRONT ELEVATION AS EXISTING

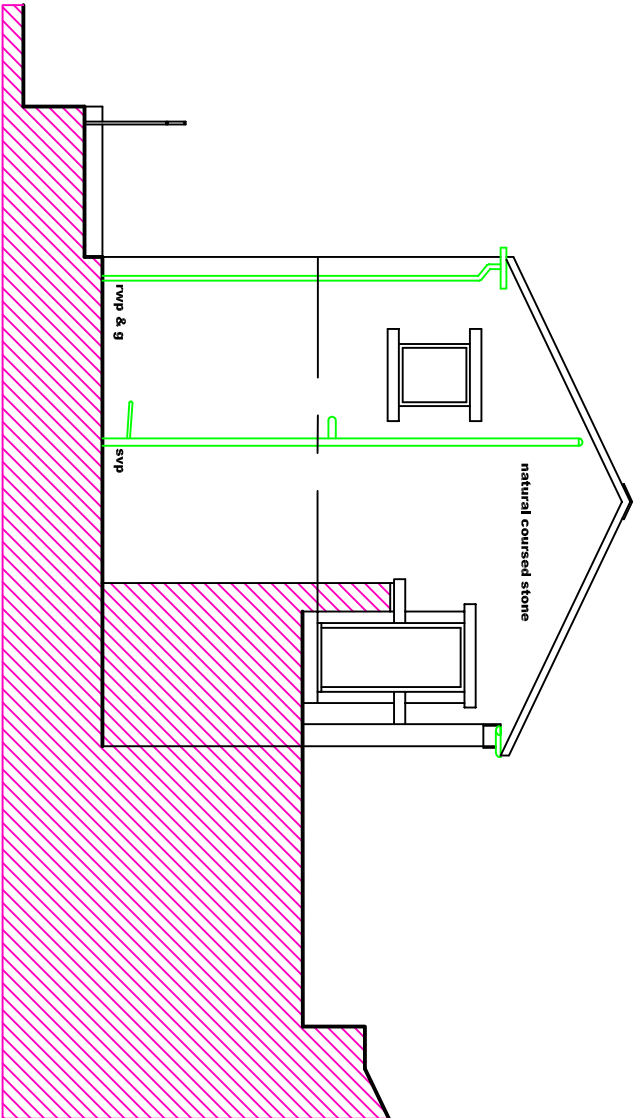

GABLE ELEVATION AS EXISTING

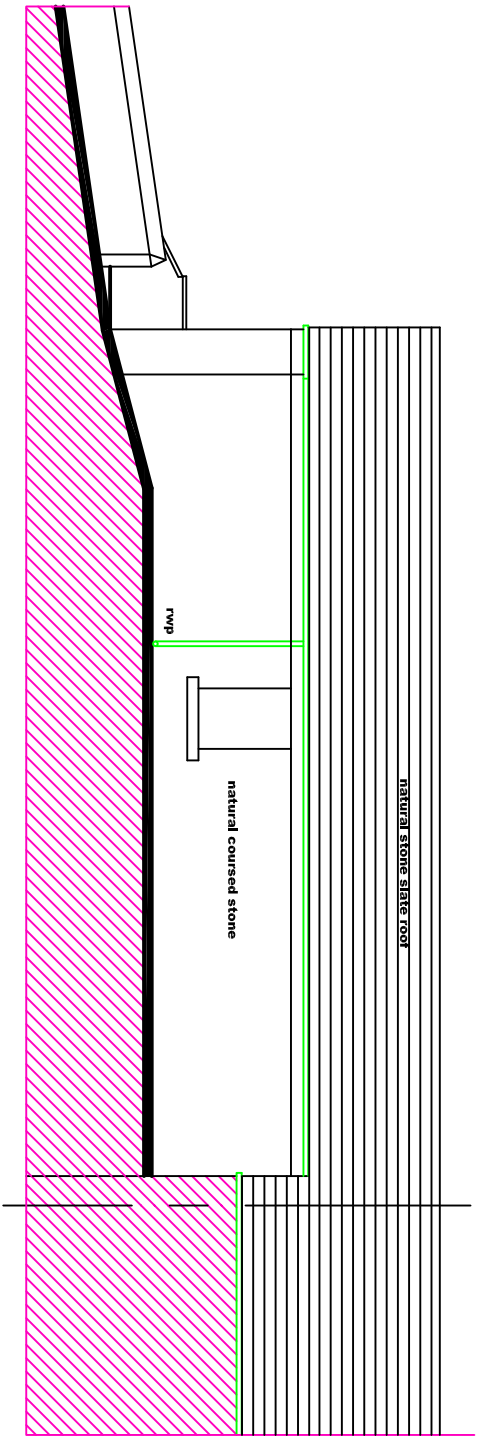

REAR ELEVATION AS EXISTING

PLANNING APPLICATION				
rev	description	date		
drawn		date		
Paul McGuire		20/09/23		
Paul McGuire MCIA.T. ACIOB. Chartered Architectural Technologist 46 Ribby Park, Kirkburton Huddersfield HD80SA T. +44 (0)1484 602893 M. 07960 303343 E. info@pmcg-archtech.co.uk Web. www.pmcg-archtech.co.uk				
 CIAT CHARTERED PRACTICE				
Client Mr. L. BENTLEY				
Project PROPOSED CONVERSION OF EXISTING OFFICE INTO LIVING ACCOMMODATION				
Address 75A NORTH ROAD KIRKBURTON HUDDERSFIELD HD8 0QE				
drawing title ELEVATIONS AS EXISTING				
scale	prefix	drawing No	rev	
1:100 @A3	2023.16	(LB) PD 02		