

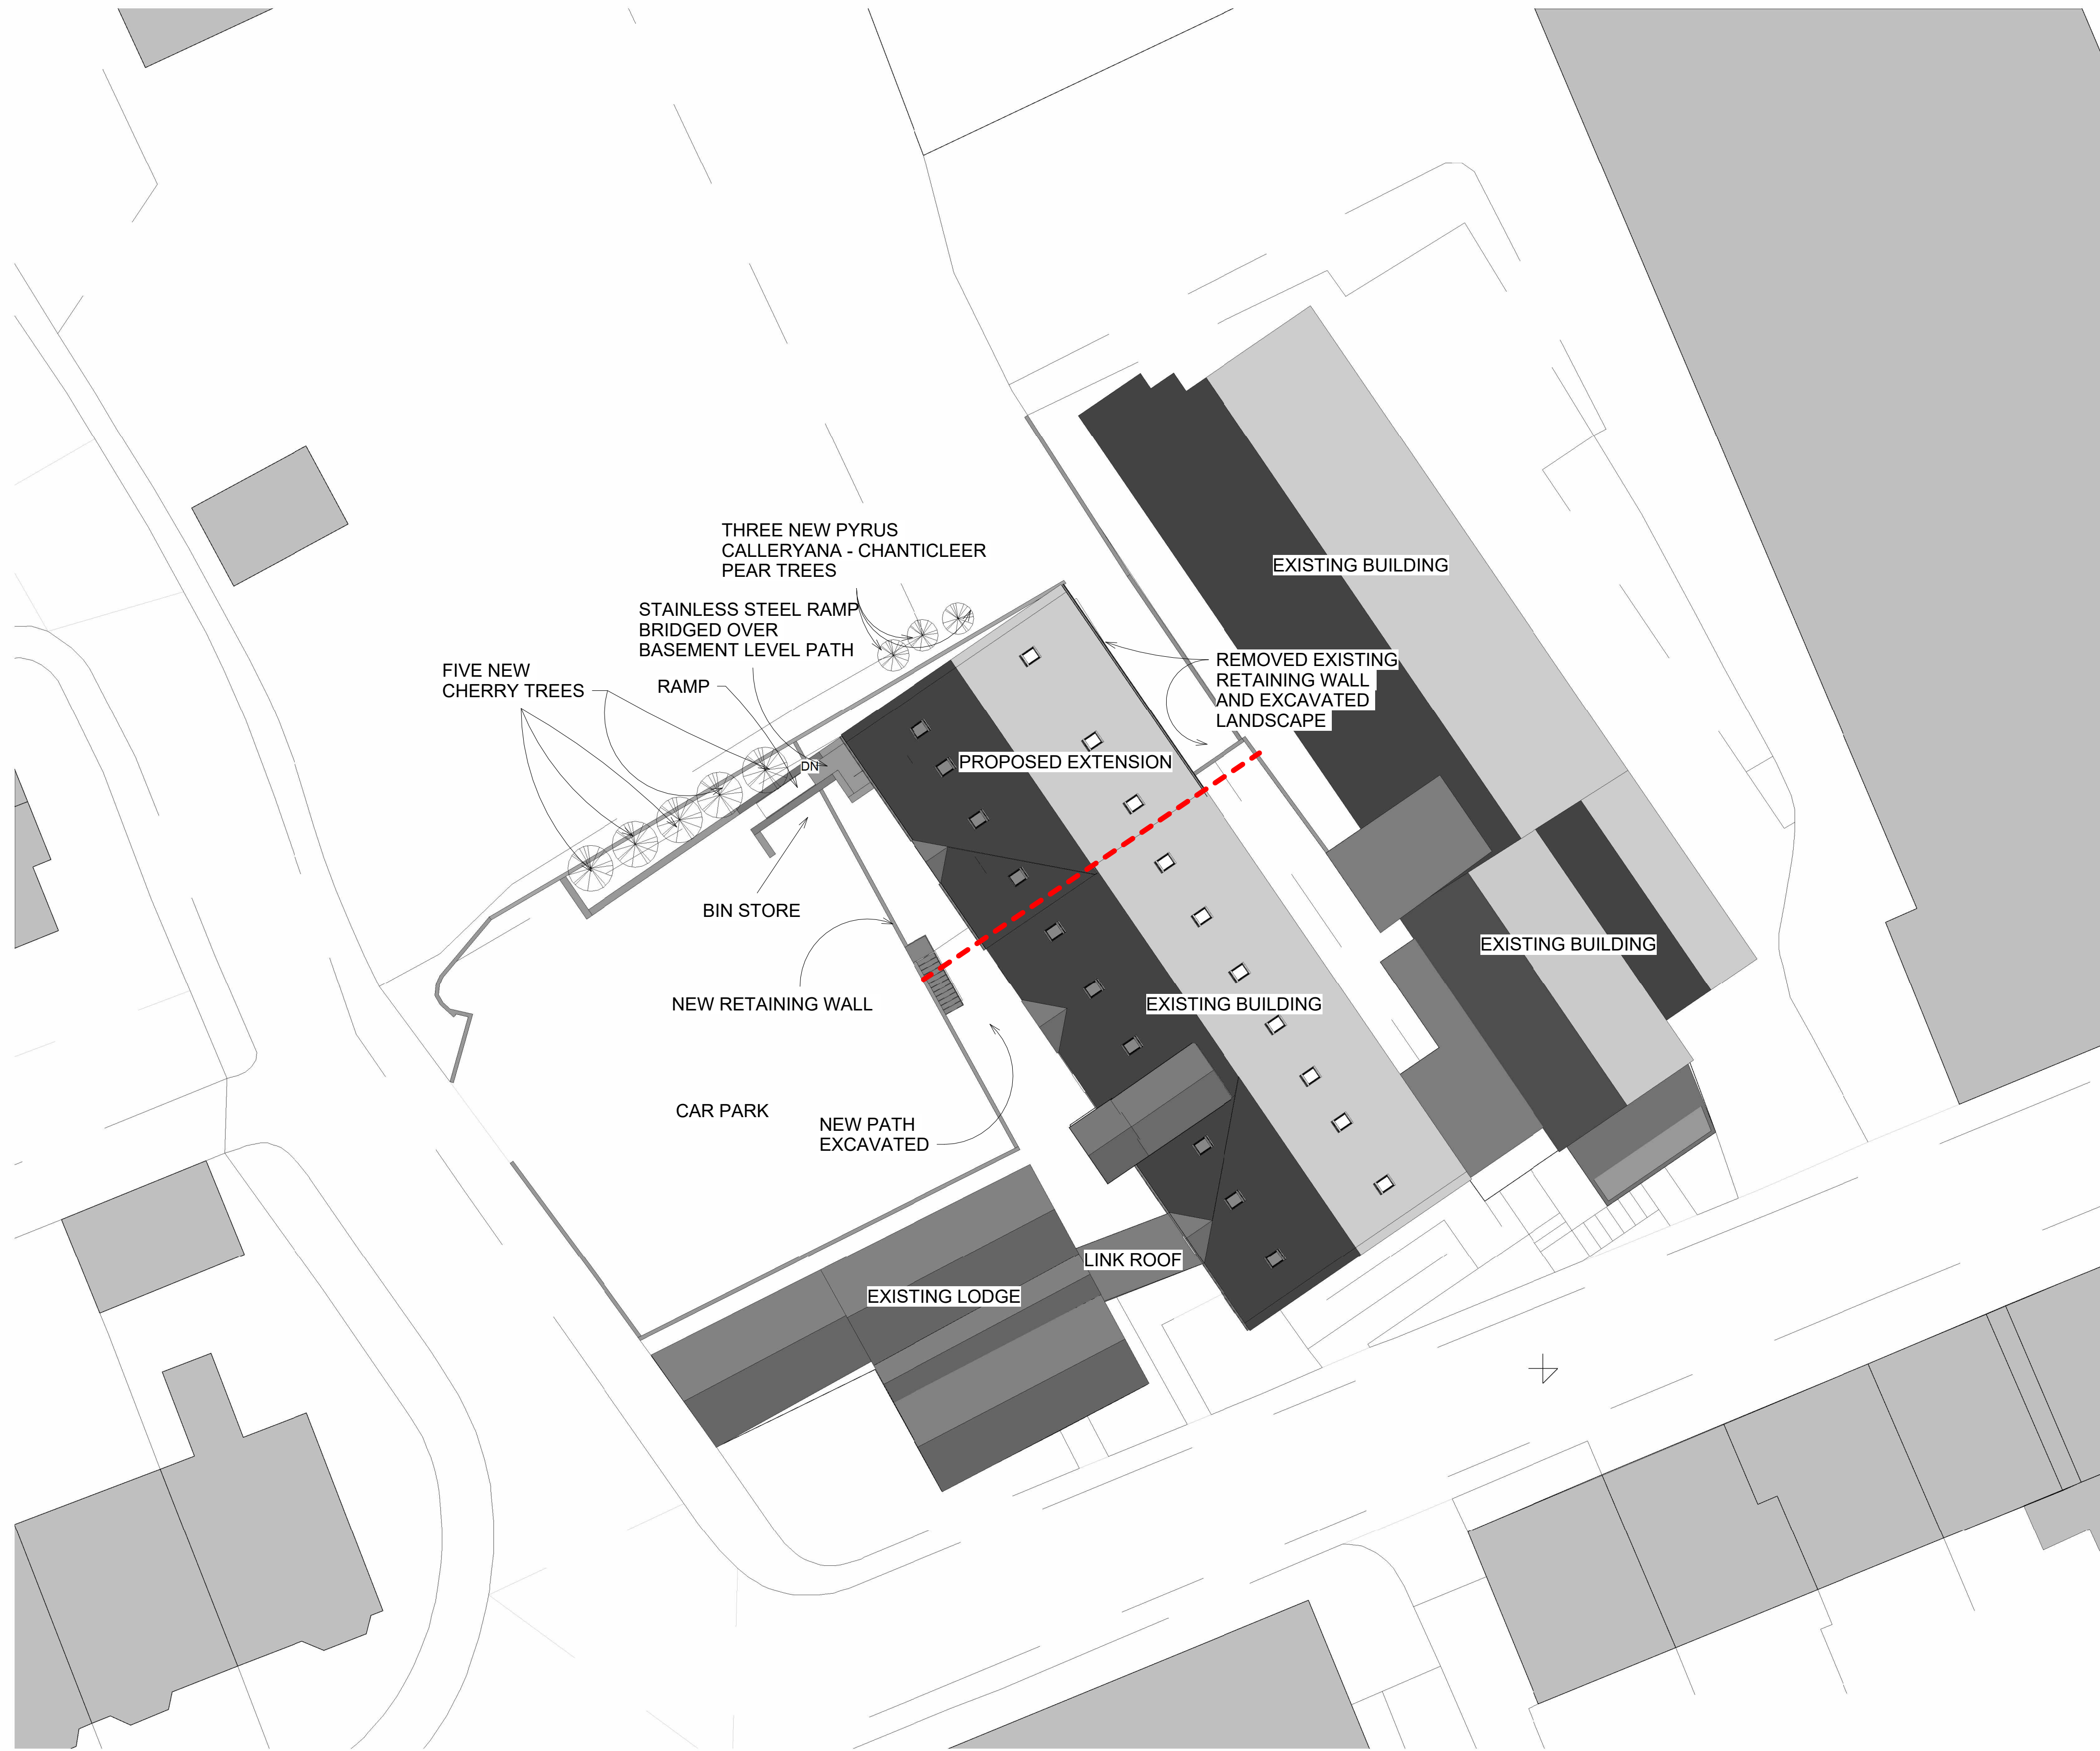


 

1 Proposed Site Plan
1 : 200

Only figured dimensions should be used.
Scaled dimensions should be checked with the Architect.
This drawing together with the design, is the property and copyright
of the Architect and must not be reproduced without written
permission

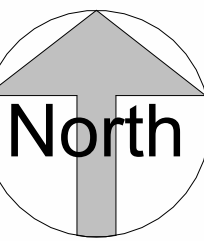

A	Beech trees replaced with pear trees	GH	JC	16.01.24
rev	description	drawn	auth	date

DO NOT SCALE OFF THIS DRAWING

ACUMEN
Designers & Architects

acumenarchitects.co.uk 01484 546 000
Headrow House, Old Leeds Road, Huddersfield, Huddersfield HD1 1SG

Client CAMBRIDGE ROAD HOTEL				
Project 4 CLARE HILL, HUDDERSFIELD, HD1 5BS				
Project No 2873	Drawing No (100)04		Rev A	
Description PROPOSED SITE PLAN				
Scale 1 : 200 @ A1	Date Drawn NOV 23	Drawn By GH	Authorised By JC	
Purpose of Issue Planning ☒ Building Regs ☐ Tender ☐ Construction ☐ Comment ☐ Info ☐				