




IF IN ANY DOUBT PLEASE ASK THE ARCHITECT FOR CLARIFICATION.
 DO NOT SCALE FROM DRAWING. ALL DIMENSIONS TO BE CHECKED ON SITE.
 THE COPYRIGHT FOR THESE DRAWINGS REMAINS THE PROPERTY OF THE ARCHITECT. THEY MUST NOT BE REPRODUCED IN ANY WAY WITHOUT THE ARCHITECT'S PRIOR WRITTEN CONSENT.

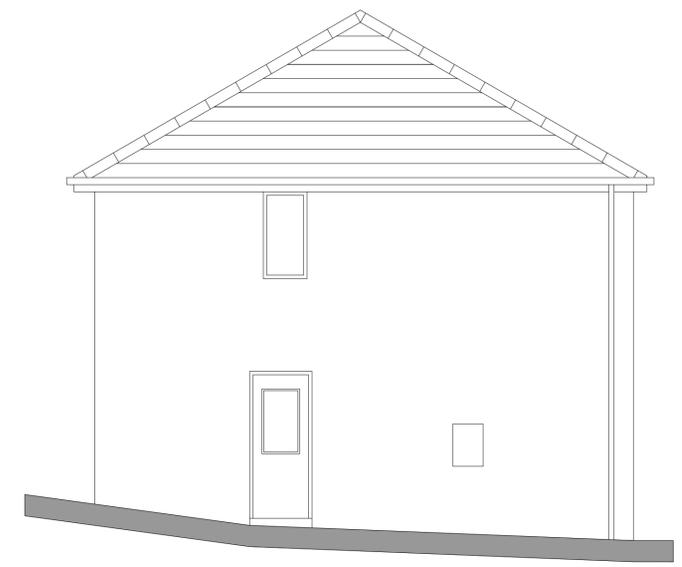

**SOUTH ELEVATION
(SIDE)**

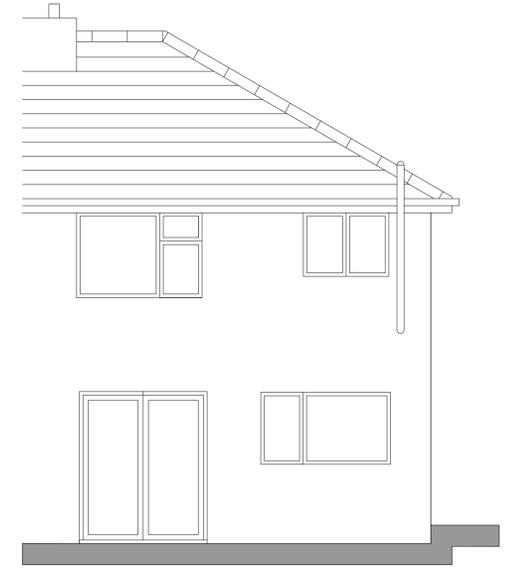


**WEST ELEVATION
(REAR)**

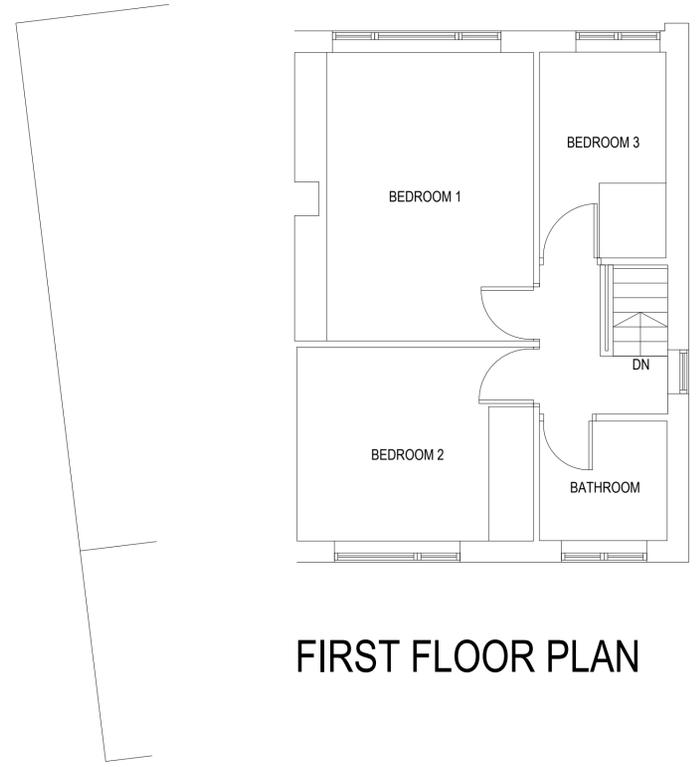

FIRST FLOOR PLAN



**EAST ELEVATION
(FRONT)**

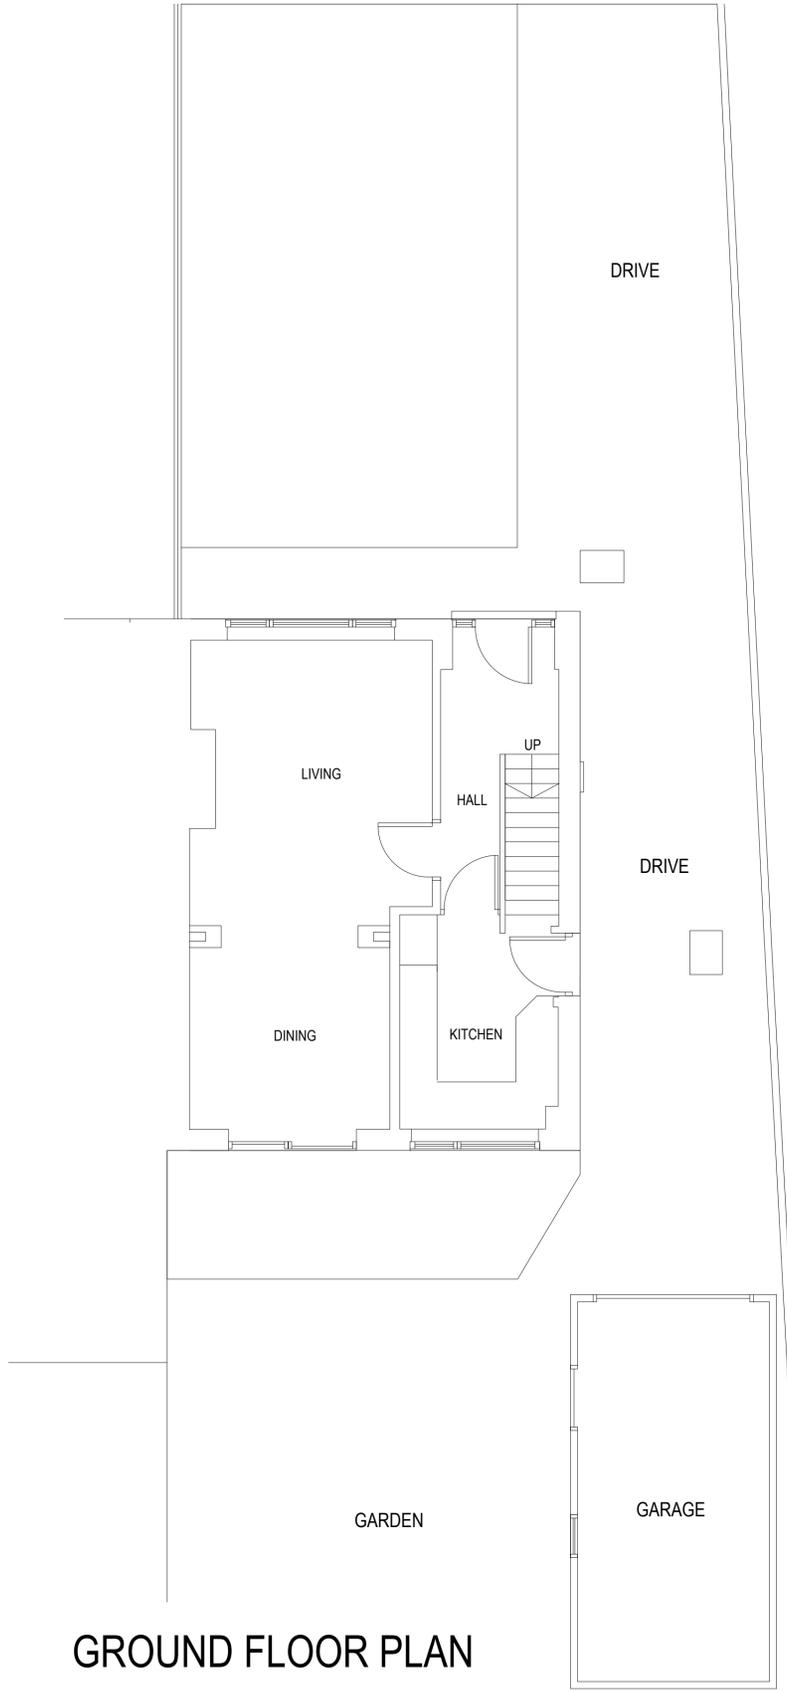

GROUND FLOOR PLAN



**northern design
partnership**

Chartered Architects
The Chapel, Millmoor Road,
Meltham, Holmfirth, HD9 5JU

www.northerndesignpartnership.co.uk
Instagram: @northerndesignp
Telephone: (01484) 854848

client	MR ROSS NAYLOR		
project	EXTENSIONS TO 17 WHITEHALL ROAD LINTHWAITE HUDDERSFIELD HD7 5PN		
drawing	EXISTING PLANS AND ELEVATIONS		
revision	notes	date	drawn
scale :	1:50 AT A1	11.23	PB
project no.	2312	drawing no.	01