




IF IN ANY DOUBT PLEASE ASK THE ARCHITECT FOR CLARIFICATION.
 DO NOT SCALE FROM DRAWING. ALL DIMENSIONS TO BE CHECKED ON SITE.
 THE COPYRIGHT FOR THESE DRAWINGS REMAINS THE PROPERTY OF THE ARCHITECT. THEY MUST NOT BE REPRODUCED IN ANY WAY WITHOUT THE ARCHITECT'S PRIOR WRITTEN CONSENT.

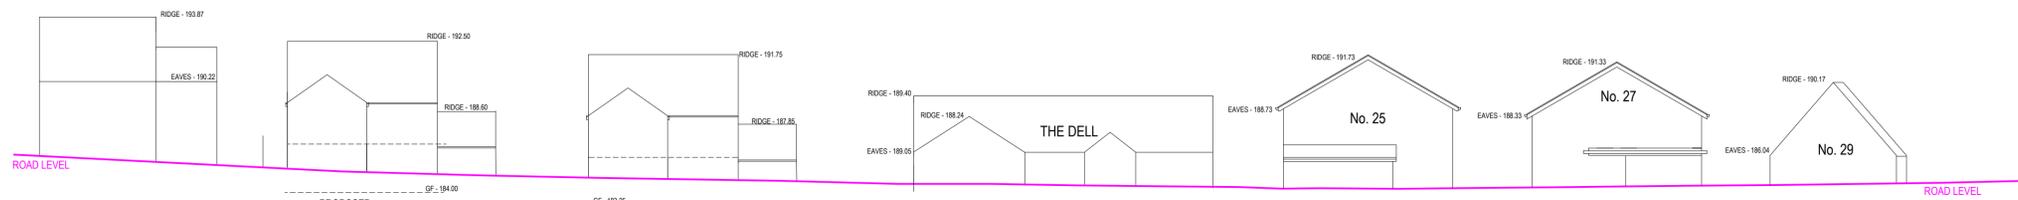


PROPOSED SIMPLIFIED STREET ELEVATION
 (NOT ALLOWING FOR DWELLING ANGLES - FOR GENERAL HEIGHT PURPOSES ONLY)

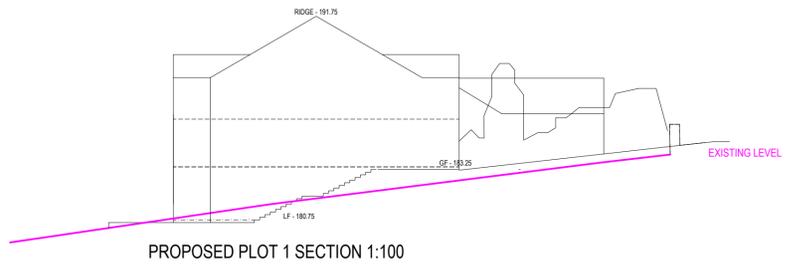

PROPOSED PLOT 1 SECTION 1:100

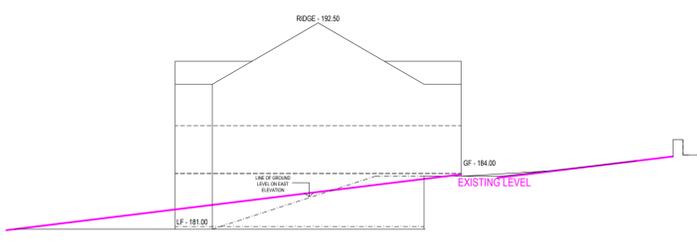

PROPOSED PLOT 2 SECTION

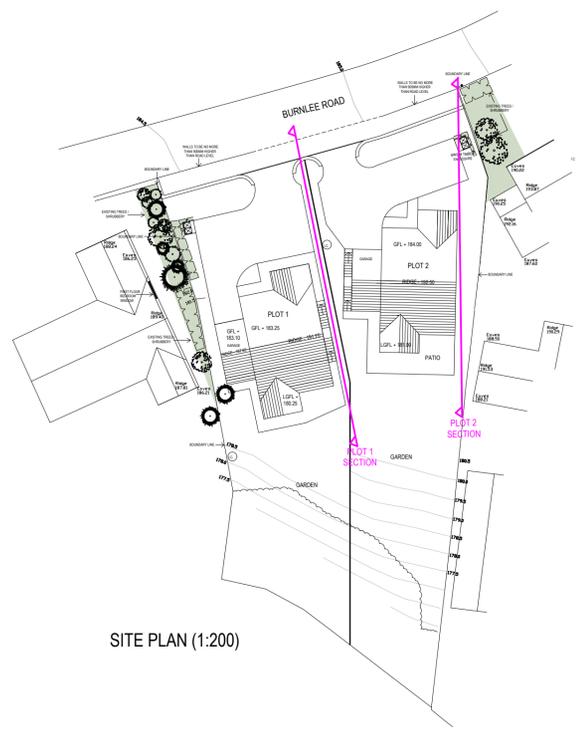

SITE PLAN (1:200)



northern design partnership

Chartered Architects
 The Chapel, Millmoor Road,
 Meltham, Holmfirth, HD9 5JU

www.northerndesignpartnership.co.uk
 Instagram: @northerndesignp
 Telephone: (01484) 854848

client	SHARON ELLIS		
project	PROPOSED DETACHED DWELLINGS MOSS VIEW BURNLEE ROAD HOLMFIRTH HD9 2LE		
drawing	PROPOSED STREET ELEVATIONS, SITE SECTIONS AND PLAN		
revision	notes	date	drawn
A	SITE PLAN REVISED AND SECTION TO PLOT 2 ADDED	11.23	PB
B	SITE PLAN AND SECTIONS REVISED	05.24	PB
scale :	1:100 AT A1	11.23	
project no.	2315	drawing no.	03
		revision	B